

Application Premises

ARCHITECT

**urbantraces**

PROJECT

Hong Kong St. John Ambulance  
First Aid Post at Sam Wo Road, Ting Kok, Tai Po, N.T.

DRAWING

Block plan

NOTES


 Application Premises

DWG NO.  
001

SCALE  
1:1000

REV. A

DATE  
02/2019

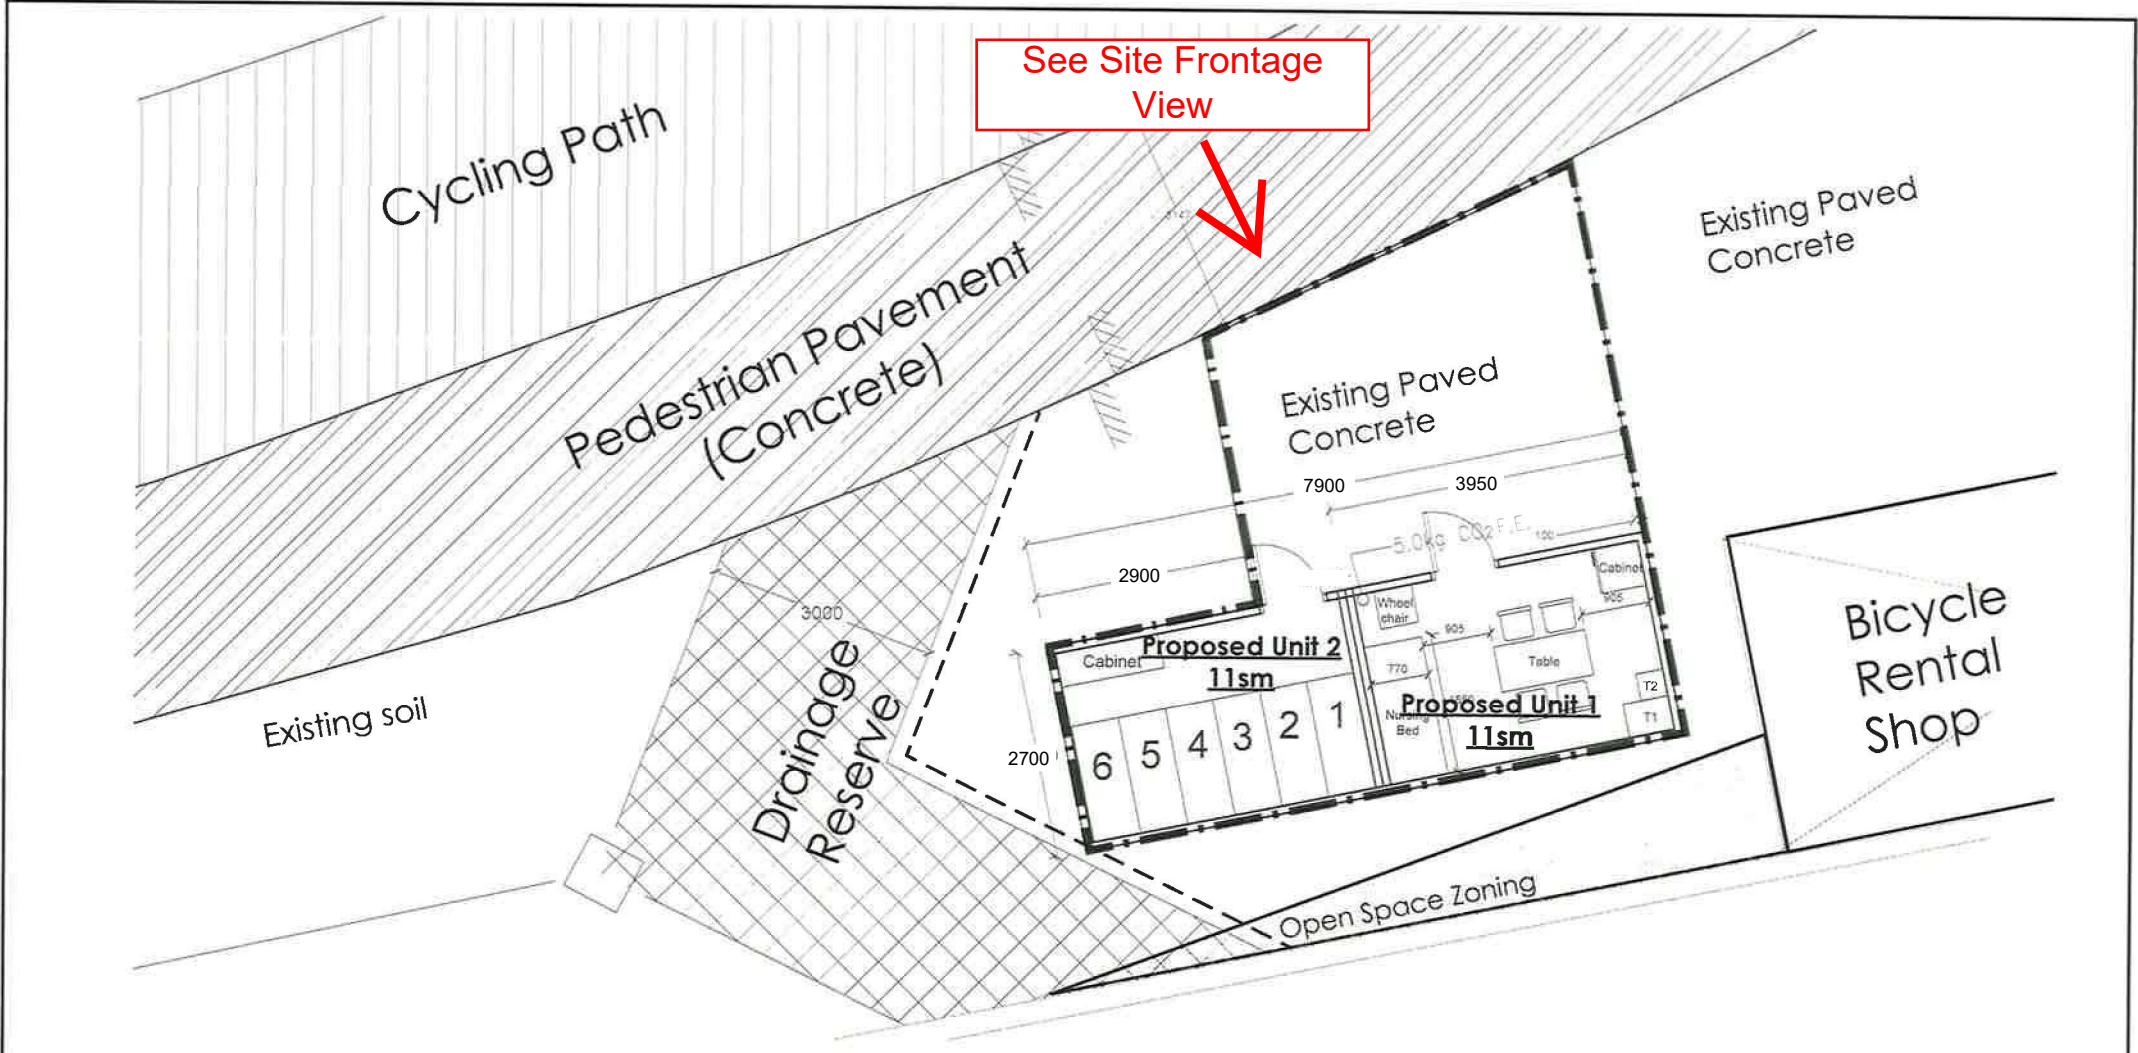

See Site Frontage View

**Proposed Unit 1** L3950mmx2700mm= 11sqm  
**Proposed Unit 2** L3950mmx2700mm= 11sqm  
 Total site area = about 44 sqm  
 Total covered area = 22sqm  
 Total uncovered area = about 22sqm



PROJECT Hong Kong St. John Ambulance First Aid Post at Sam Wo Road, Ting Kok, Tai Po, N.T.	NOTES Application Premises Boundary Proposed covered land area	DWG NO. 002
		SCALE 1:100
DRAWING Proposed Layout Plan		REV. D
		DATE 7/2024





NOTES

PROJECT  
Hong Kong St. John Ambulance - First Aid Post at Government  
Land in D.D. 28, Sam Wo Road, Ting Kok, Tai Po, New Territories.

DRAWING  
Site Frontage View

DATE  
15/8/2022

SCALE: 1:100

DWG NO.  
003

REV. | | | | |



First Aid bicycles are custom made with a longer bicycle frame in order to facilitate easy usage when first aid boxes are attached to both sides of the bicycles. Since they are custom made, they would have to be securely stored during non-operational hours. Also due to their field patrol nature, they would have to be stored separately (in **Unit 2**) for hygiene reasons to avoid contamination of the treatment unit (**Unit 1**).

Custom made bicycle dimension: L1850mm x W650mm

	PROJECT Hong Kong St. John Ambulance First Aid Post at Sam Wo Road, Ting Kok, Tai Po, N.T. DRAWING St. John Medical Bicycle Photos	NOTES	DWG NO. 004 SCALE N.T.S. REV. - DATE 08/2020
--	---	-------	----------------------------------------------------------------