


Application Site

Layout Plan

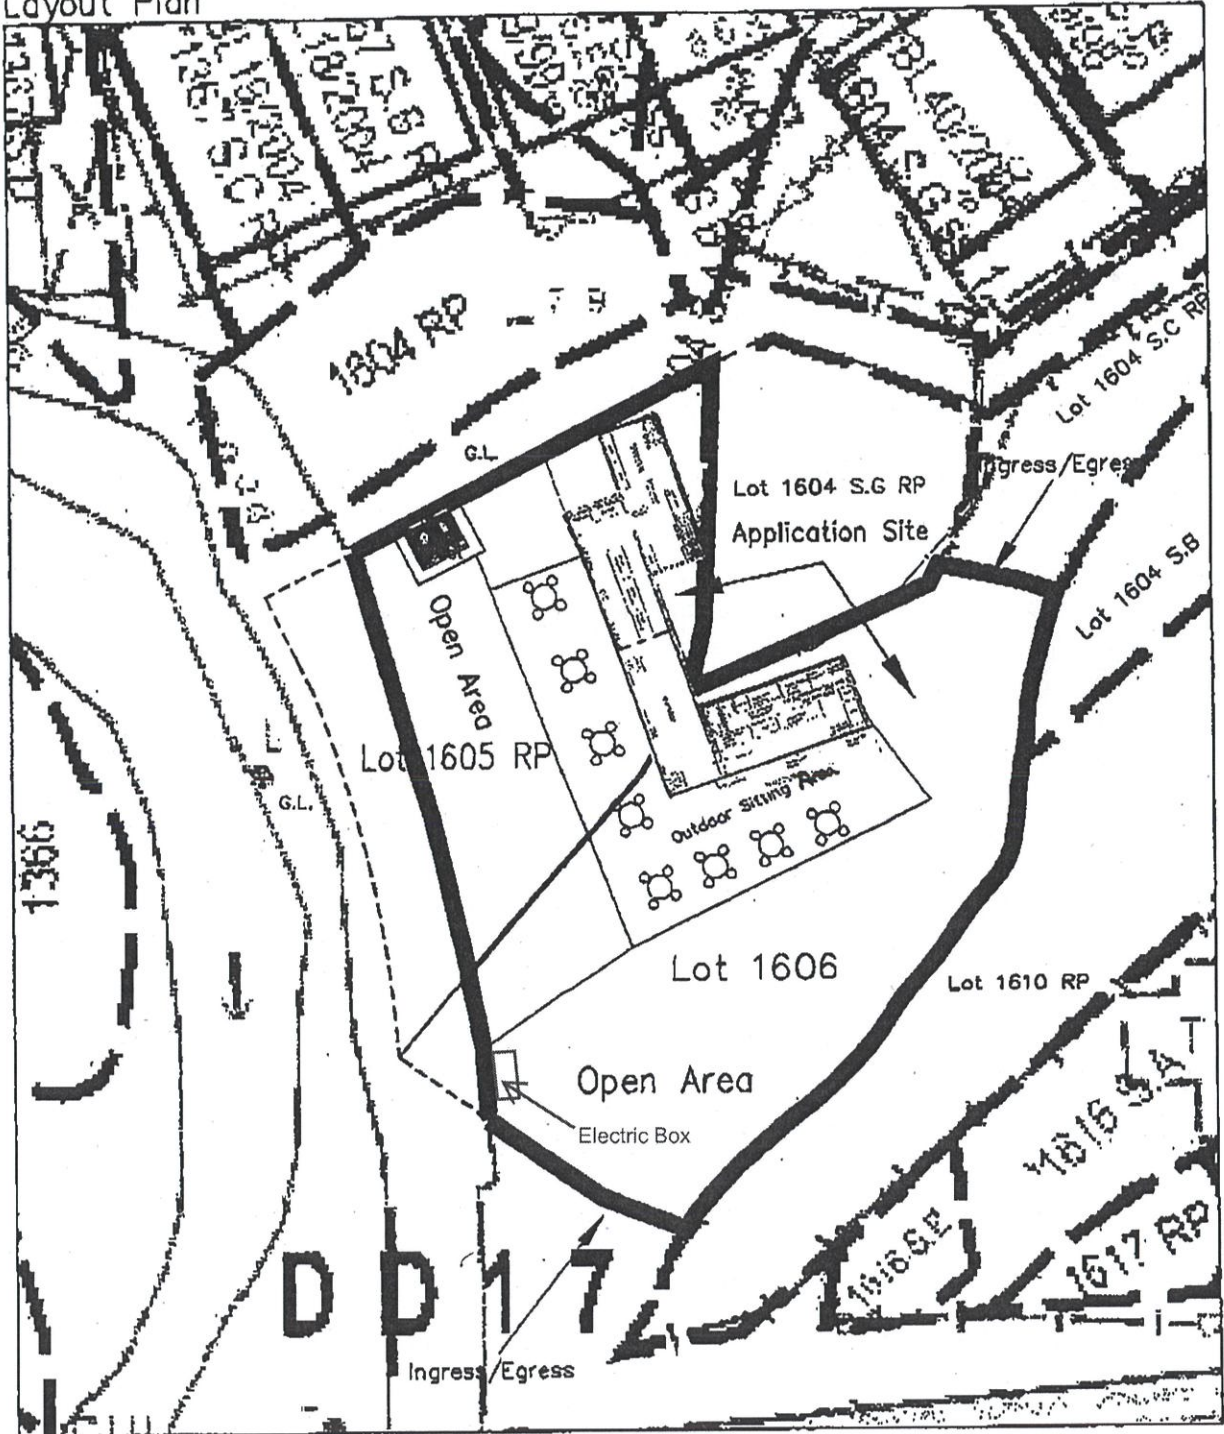

Scale 1 : 300

Legends:

 Application Area = 561 sq.m

Toilet: 2.4m x 3.2m = about 8.0m²

Food Room: 6.2m x 2.4m = about 15.0m²

Seating Area: 12.4 x 2.4m = about 30.0m²

Food Preparation Area: 6.2m x 3m = about 19.0m²

Electric Box: 2.5m x 1m = about 2.5m²

Height: about 2.5m

Height: about 3.2m

Height: about 3.2m

Height: about 3.2m

Height: about 3.5m

