


A/NE-YTT/2

臨時更改規劃用途為期 3 年續期申請位置圖

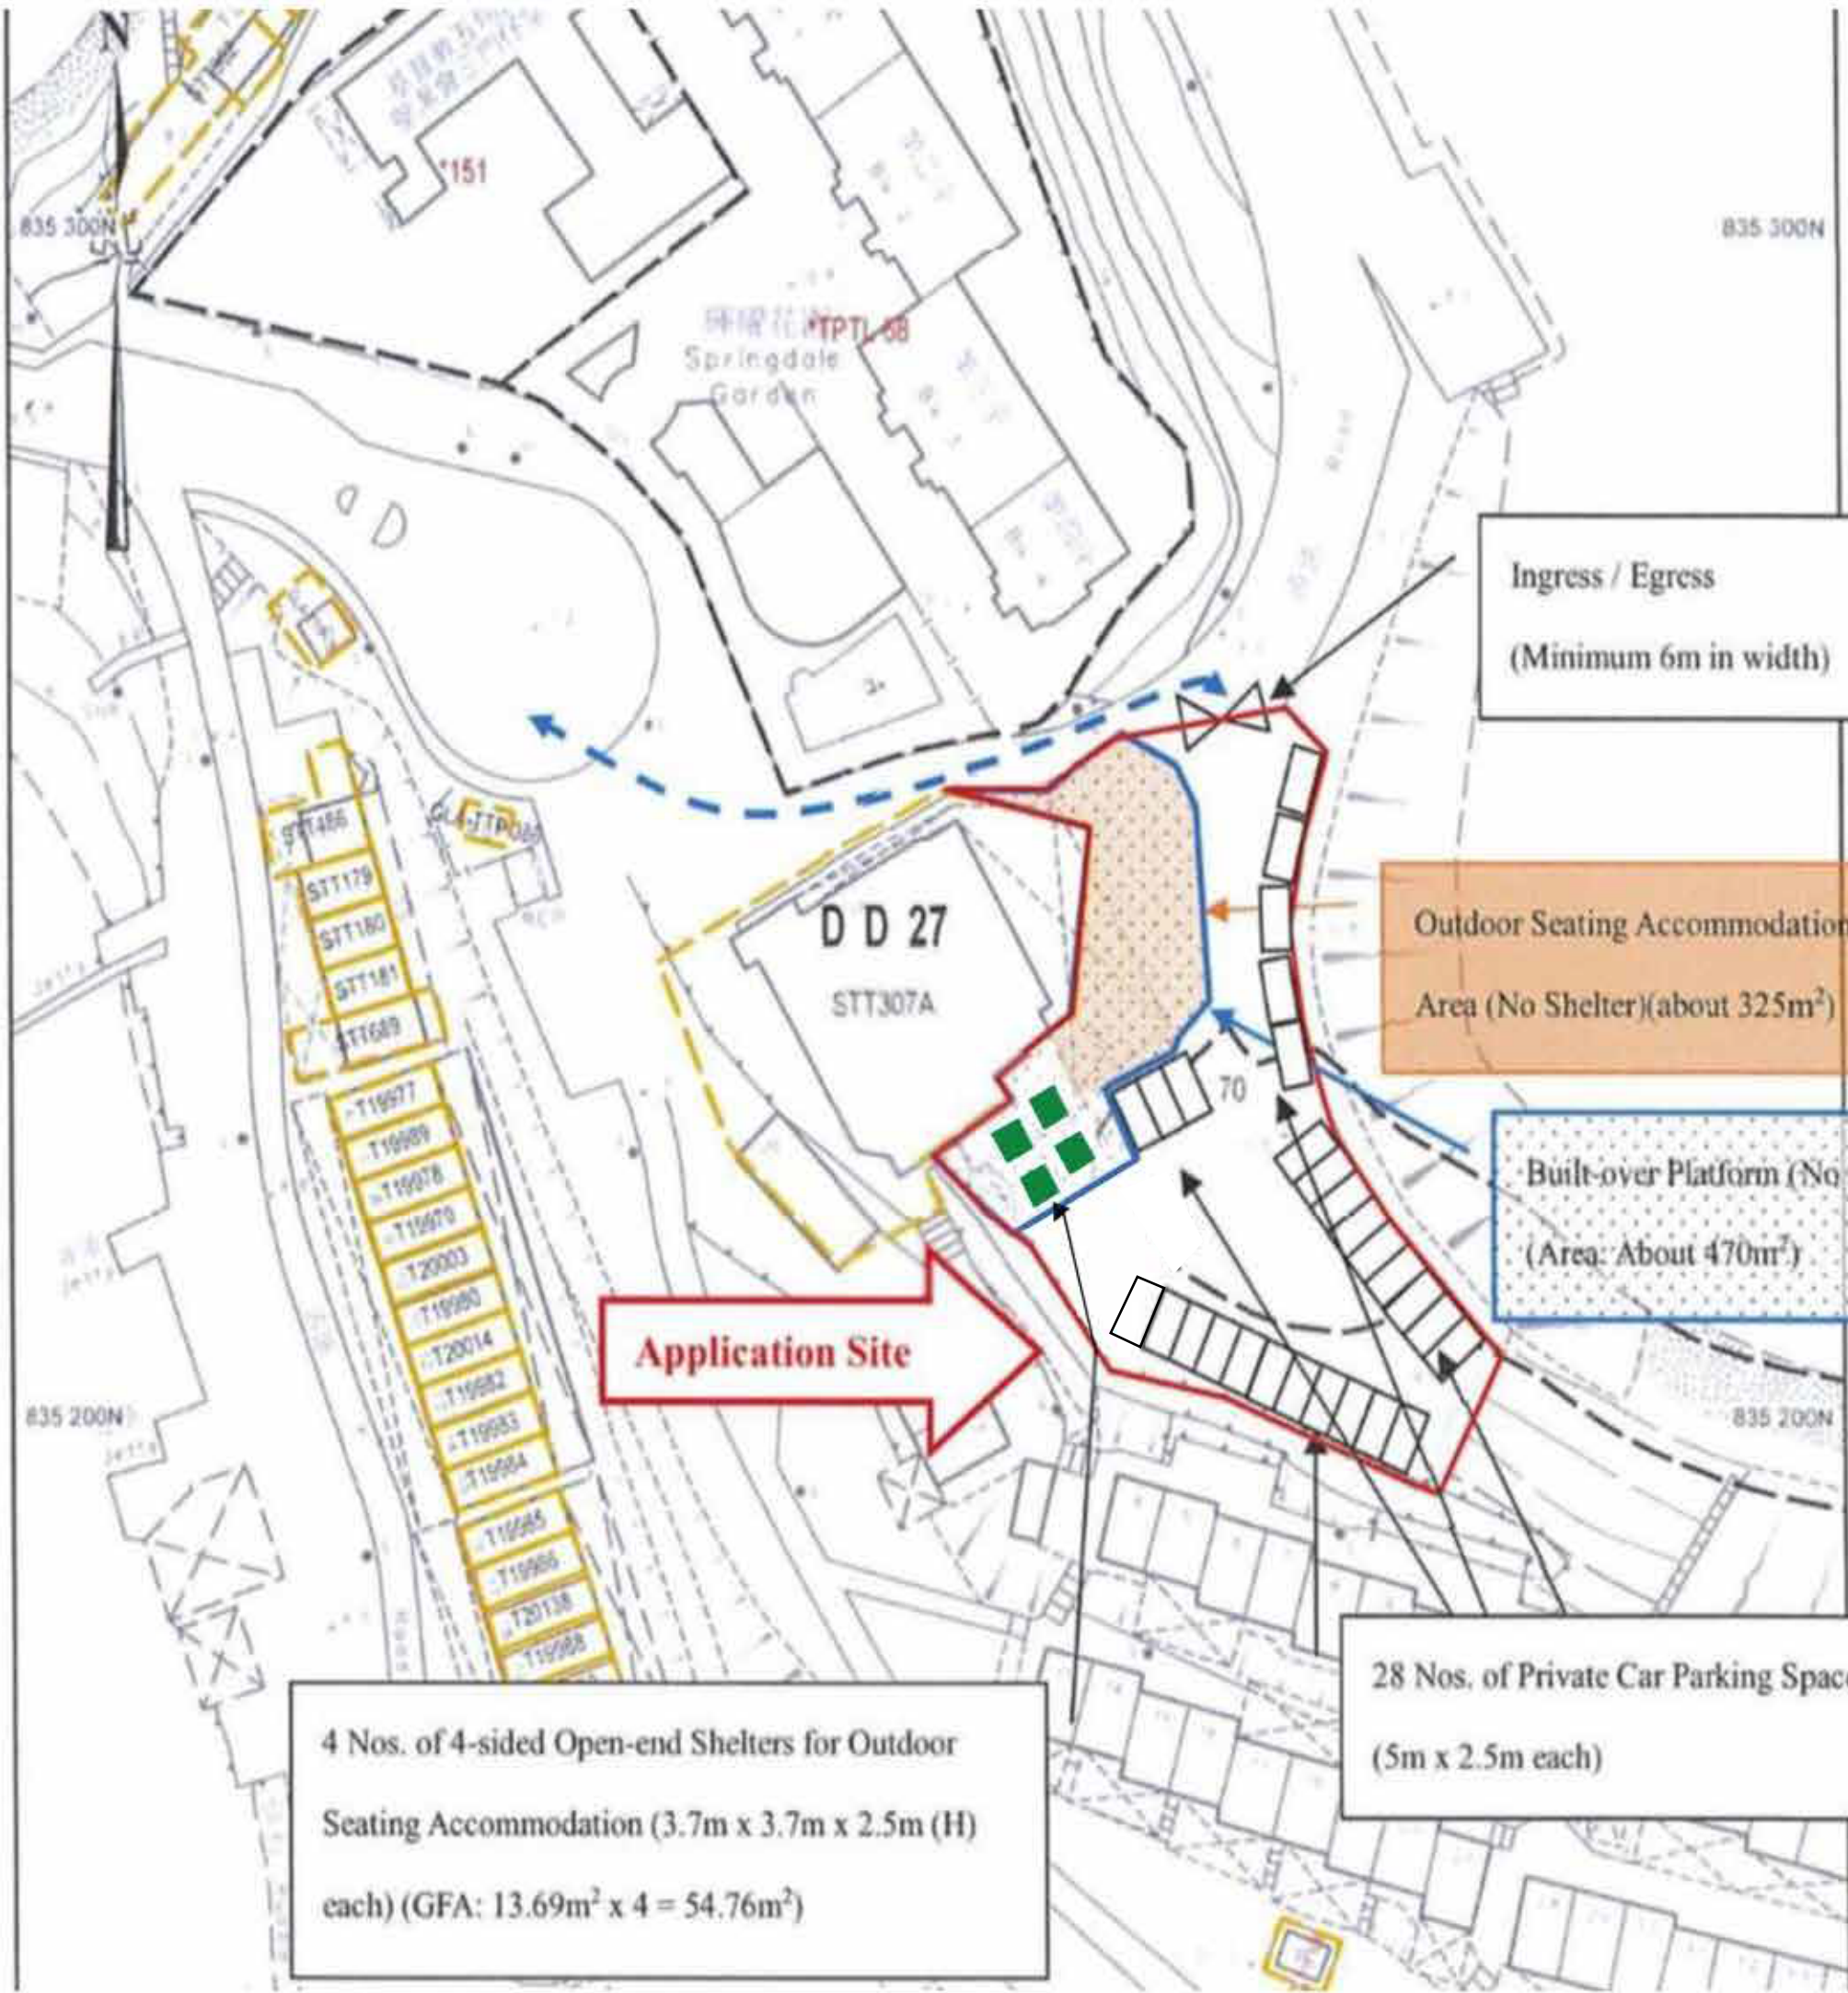

Ingress / Egress
(Minimum 6m in width)

Outdoor Seating Accommodation
Area (No Shelter)(about 325m²)

Built-over Platform (No Shelter)
(Area: About 470m²)

28 Nos. of Private Car Parking Spaces
(5m x 2.5m each)

4 Nos. of 4-sided Open-end Shelters for Outdoor
Seating Accommodation (3.7m x 3.7m x 2.5m (H)
each) (GFA: 13.69m² x 4 = 54.76m²)

營業時間
星期一至五 11:00-16:30 ; 17:30-23:00
星期六日及公眾假期 10:00-16:30 ; 17:30-23:00
室外枱 16張 
VIP房四間每間一張枱 