



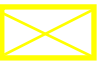


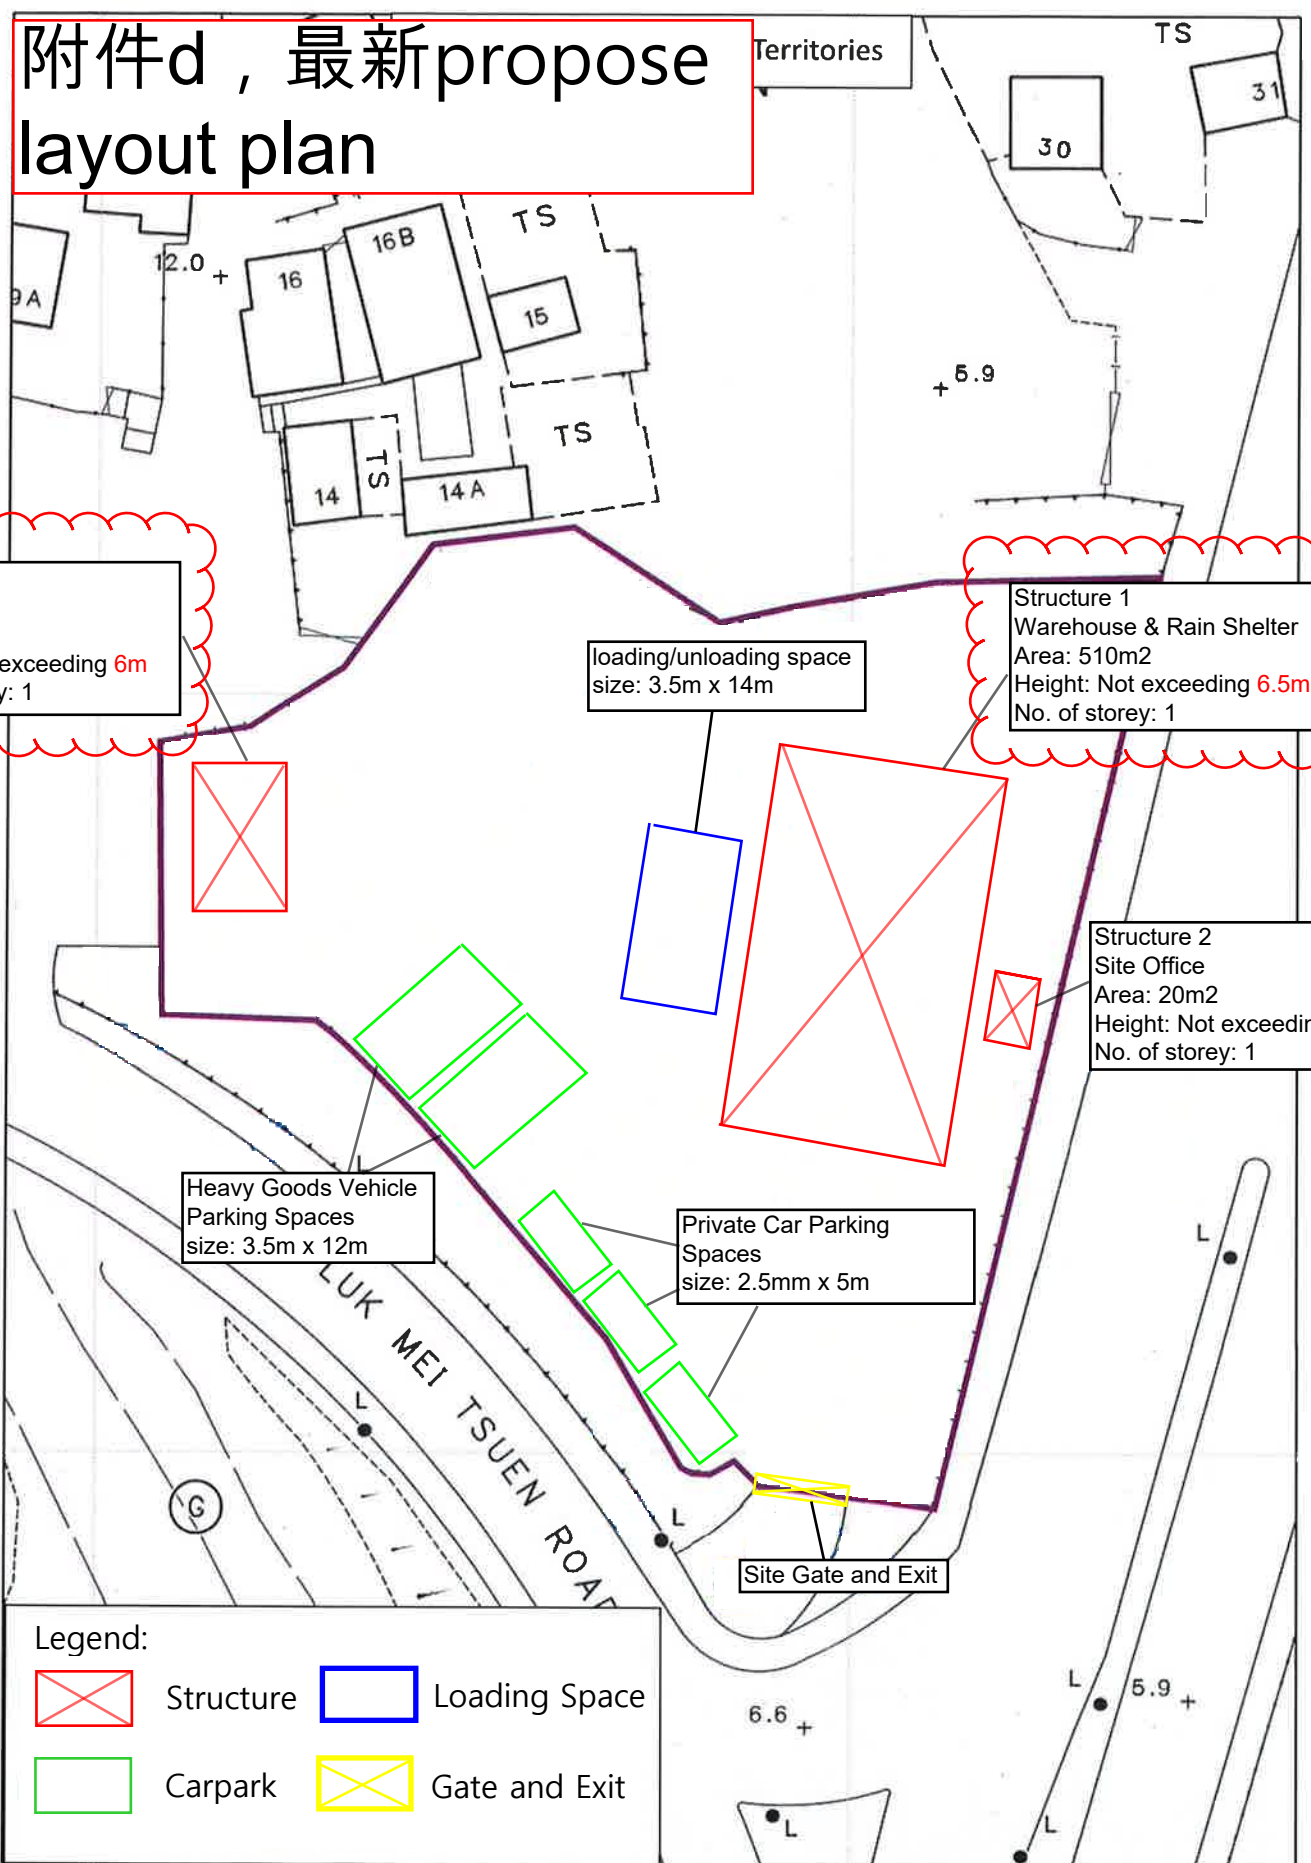

附件d , 最新propose layout plan



- Legend:
-  Structure
 -  Loading Space
 -  Carpark
 -  Gate and Exit

SCALE 1:500