
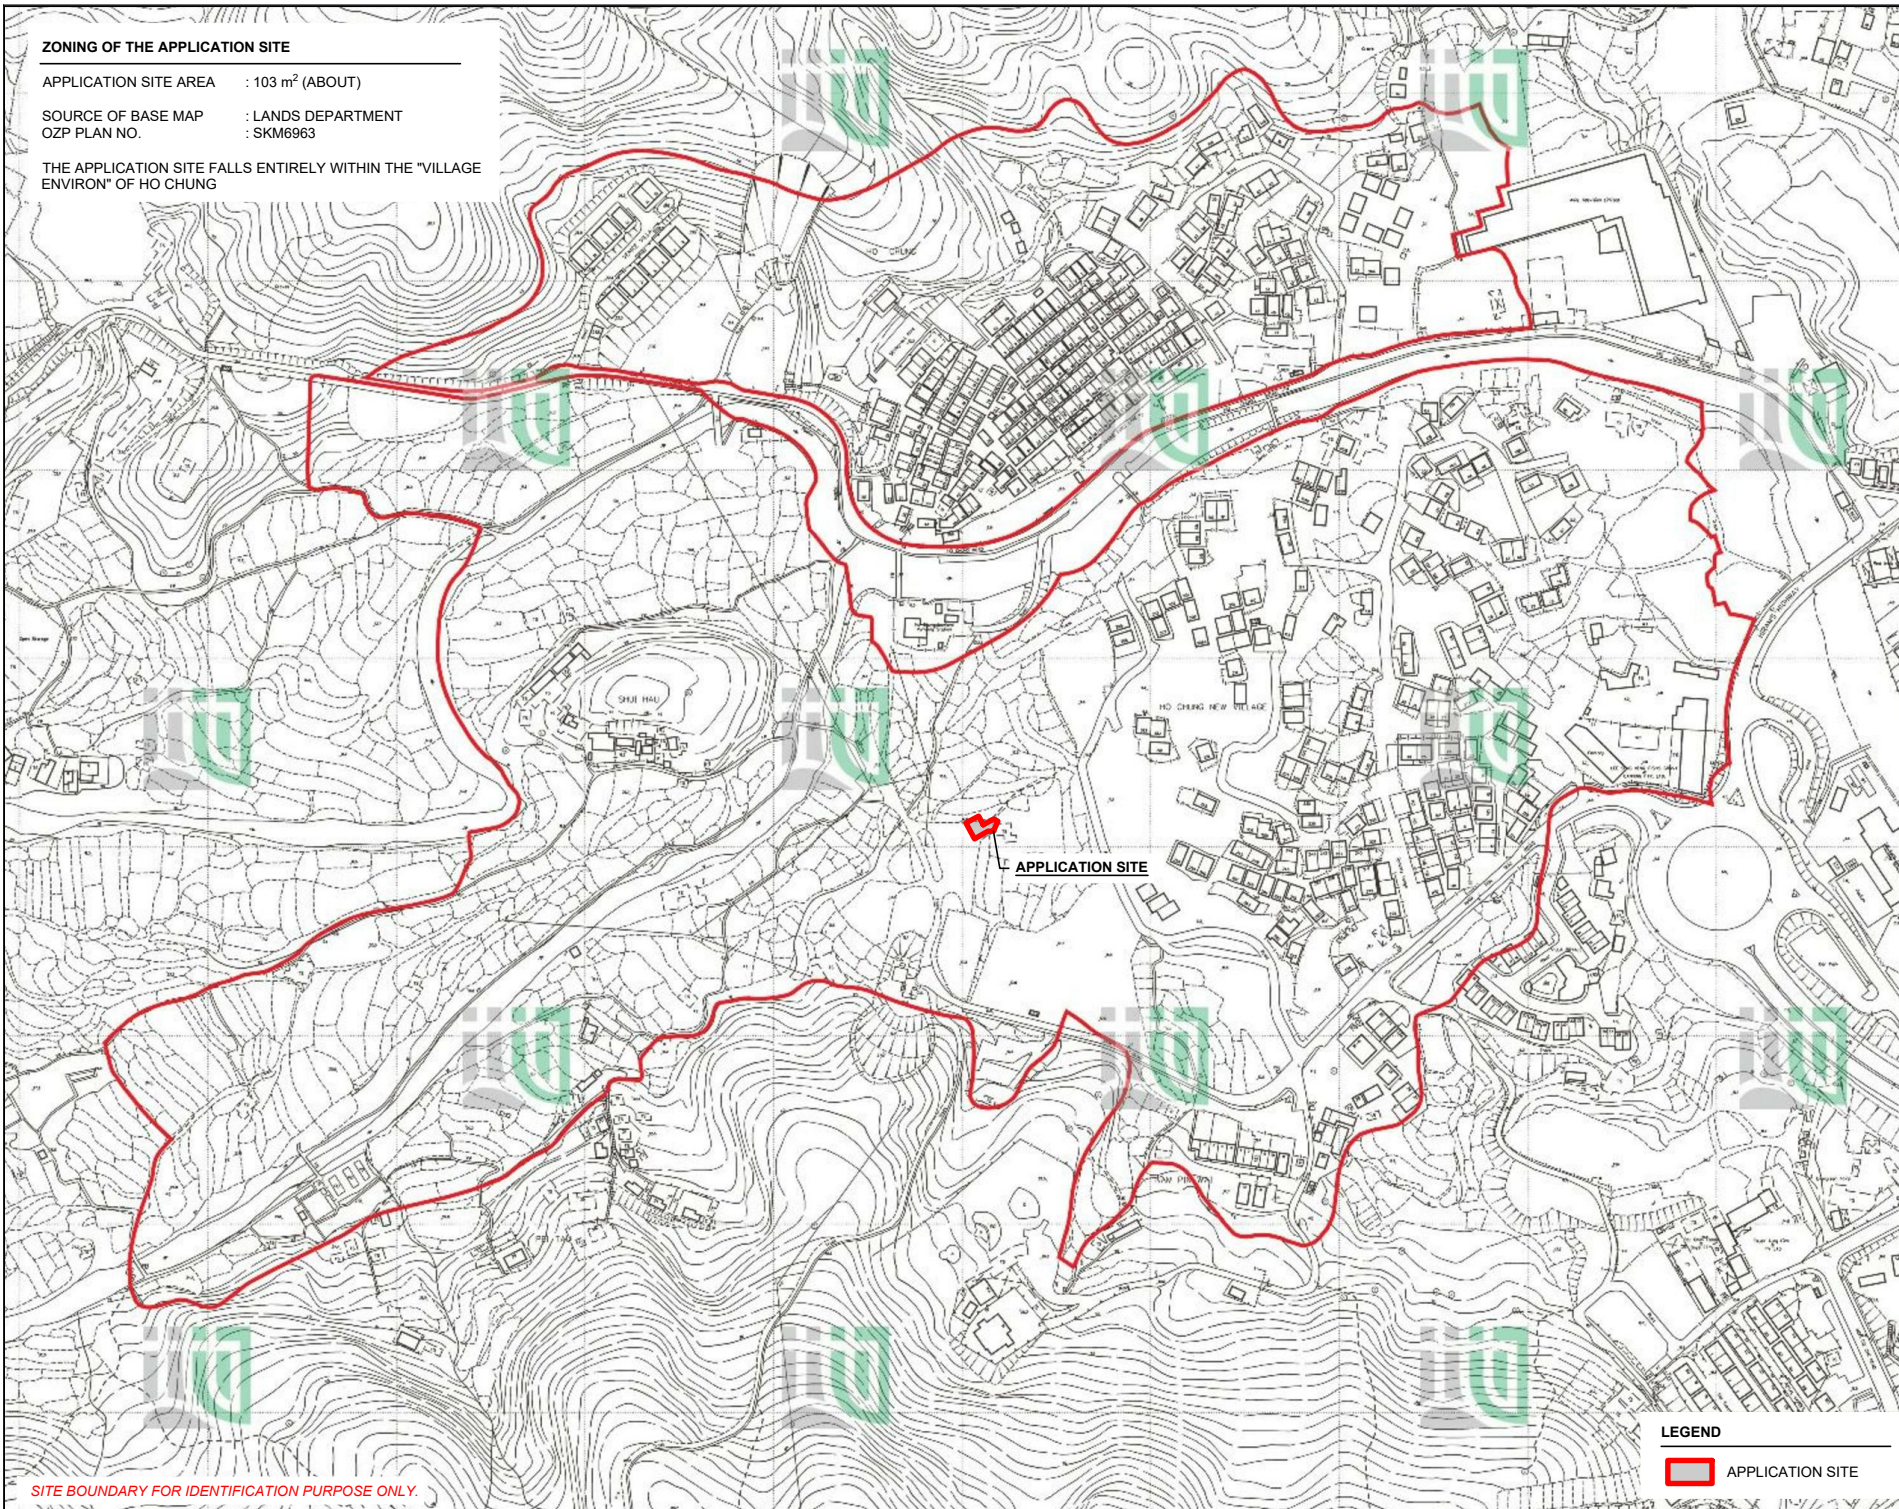


**ZONING OF THE APPLICATION SITE**

APPLICATION SITE AREA : 103 m<sup>2</sup> (ABOUT)

SOURCE OF BASE MAP : LANDS DEPARTMENT  
OZP PLAN NO. : SKM6963

THE APPLICATION SITE FALLS ENTIRELY WITHIN THE "VILLAGE ENVIRON" OF HO CHUNG

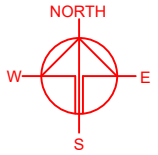

APPLICATION SITE

SITE BOUNDARY FOR IDENTIFICATION PURPOSE ONLY.

PLANNING CONSULTANT



PROJECT

PROPOSED TEMPORARY PRIVATE VEHICLE PARK FOR A PERIOD OF 3 YEARS AND ASSOCIATED FILLING OF LAND

SITE LOCATION

VARIOUS LOTS IN D.D. 244, HO CHUNG, SAI KUNG, NEW TERRITORIES

SCALE  
1 : 4000 @ A4

DRAWN BY	DATE
MN	2.9.2024
CHECKED BY	DATE

APPROVED BY	DATE
-------------	------

**LEGEND**

 APPLICATION SITE

DWG. TITLE  
"VE" OF HO CHUNG

DWG NO.	VER.
PLAN 1	001