




Proposed Excavation Plan

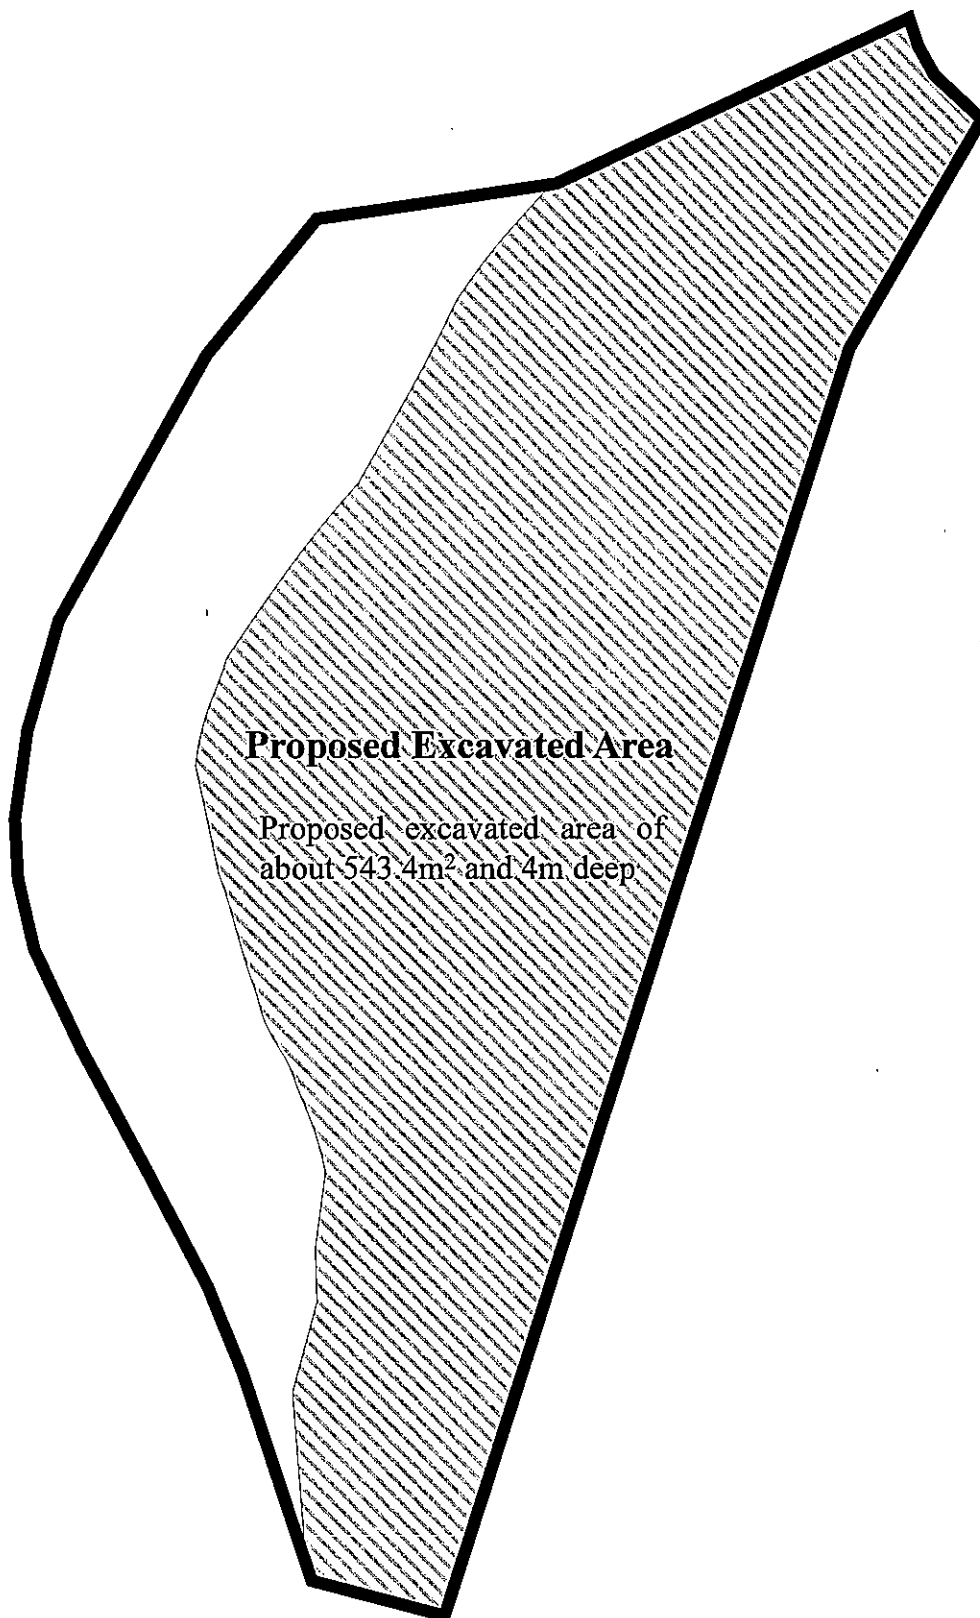

Proposed Excavated Area

Proposed excavated area of about 543.4m² and 4m deep

LEGEND

-  Application Site
-  Excavated Area

