


LAYOUT PLAN

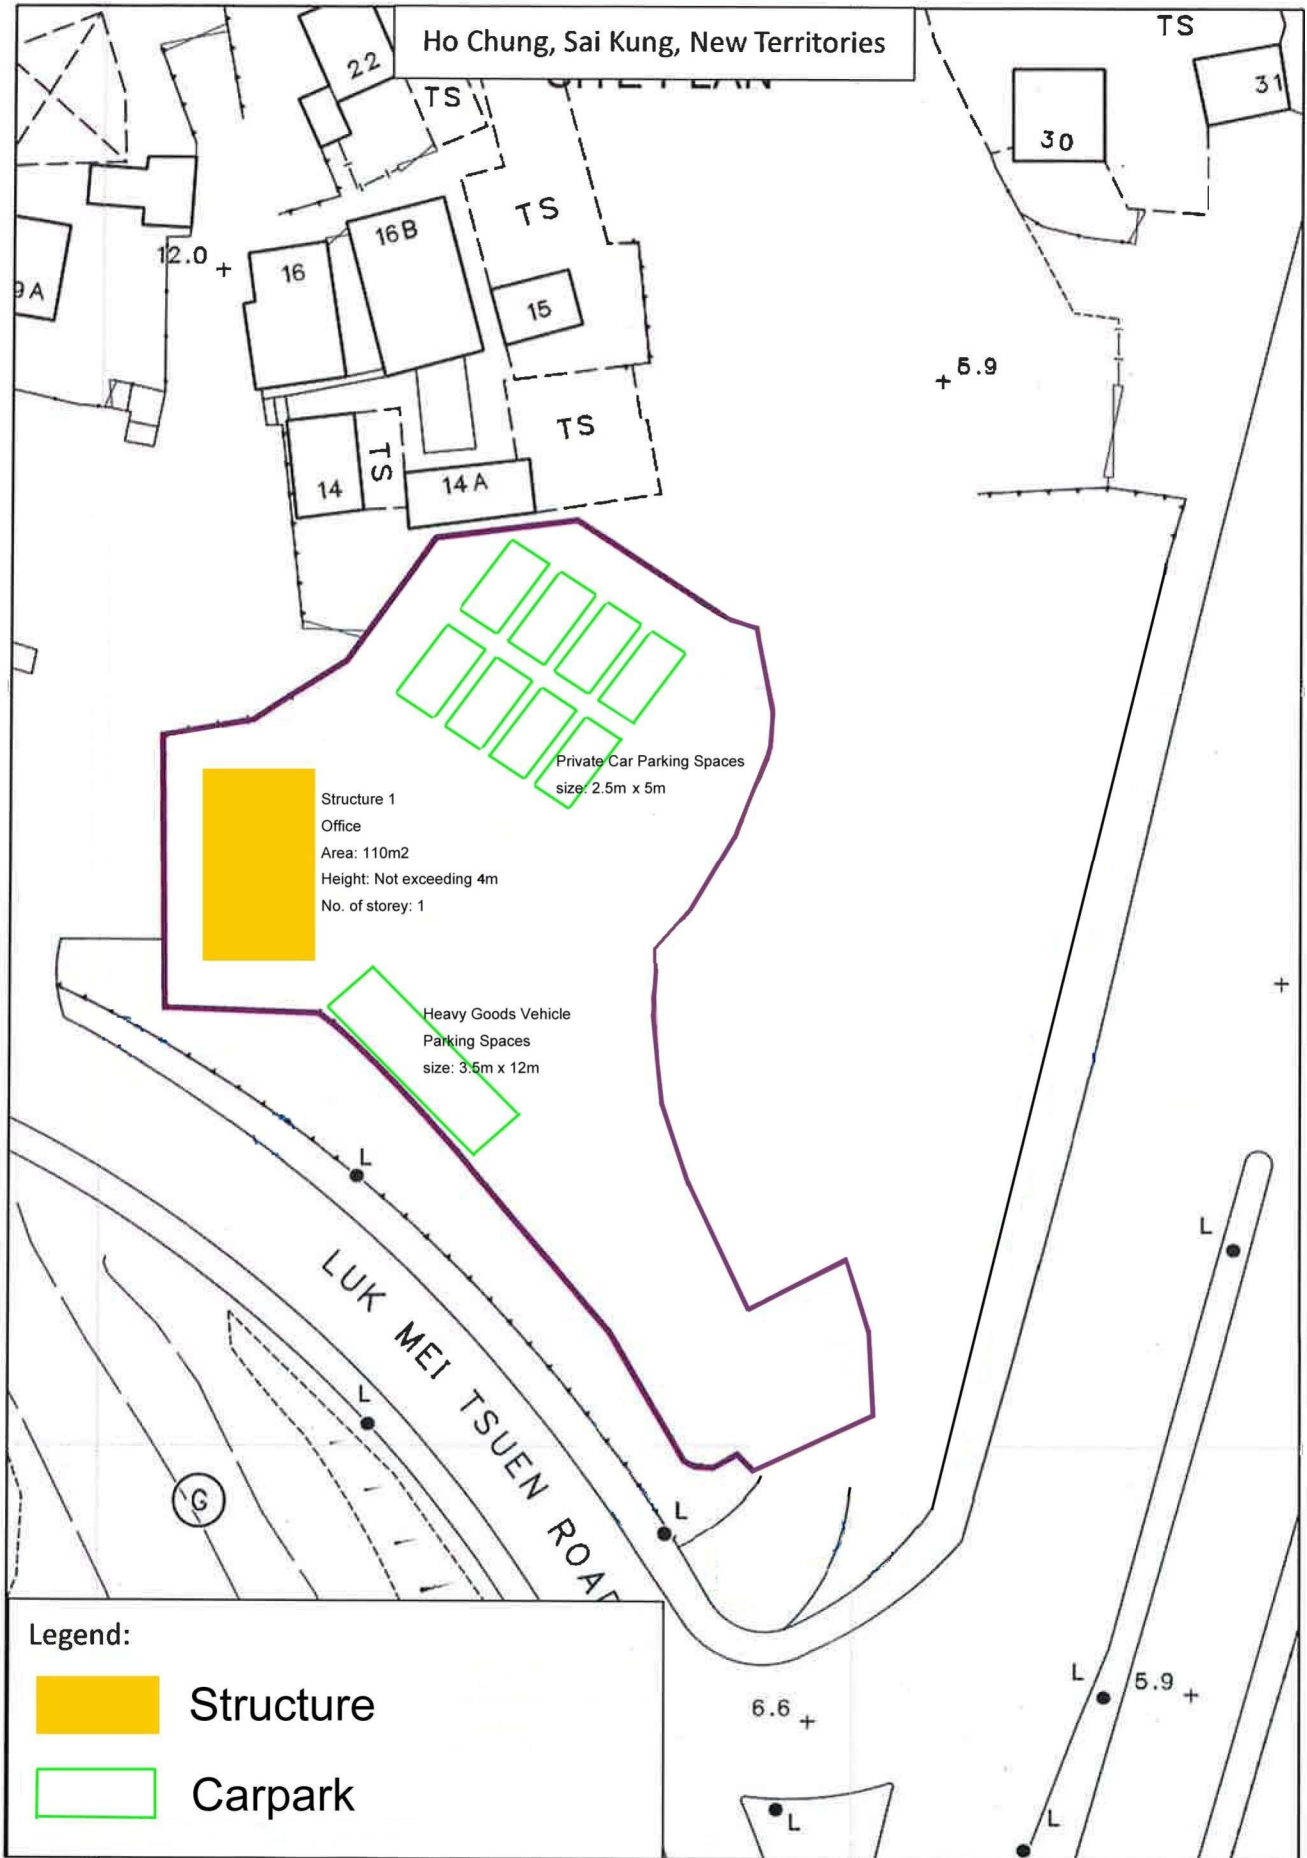

SCALE 1:500