



NOMINAL POLE LENGTH
9m

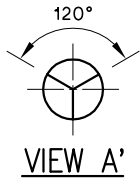

VIEW A'

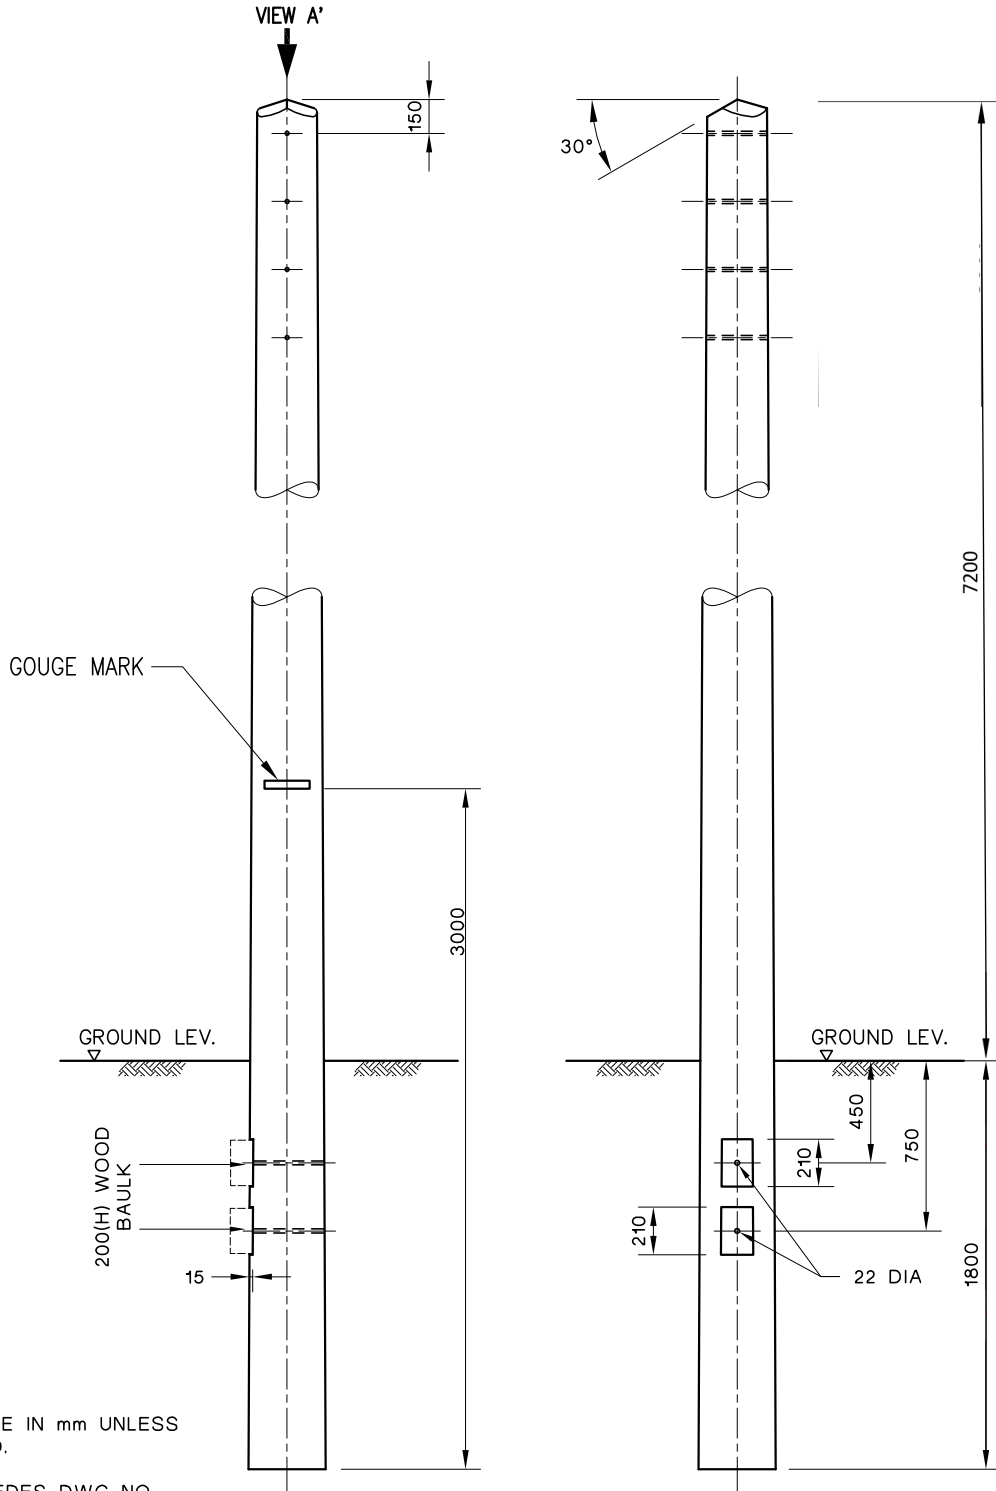

NOTE:
ALL DIMENSIONS ARE IN mm UNLESS OTHERWISE STATED.

THIS DWG. SUPERSEDES DWG NO. ESC/G/96-69

G	GOUGE MARK UPDATED TO 3m	F	ADDITIONAL BAULK, GOUGE MARK MEASUREMENT INCREASED
---	--------------------------	---	--



REVS.	28.10.02	28.1.03	8.10.04	30.09.15	05.08.16	13.03.17	01.06.17					
INITIAL	A	B	C	D	E	F	G	H	J	K	L	
	HCCHOW	HCCHOW	F.C.	S.K.LAU	K.L.CHAN	K.L.CHAN	K.L.CHAN					

TITLE :
OHL WOOD POLE

DRAWN: S.C.T.	
CHECKED: Y.N.S.	APPROVED:
SCALE: N.T.S.	SHEET(S) IN SET: 1

PROJECT NO. _____ CONTRACT NO. _____

ASSET MANAGEMENT DRG. NO. T G E N 5 1 2 2 0 D E 3 3 0 0 2 4 0 1 G A