

LEGEND:

-  1.1m(H) BLOCK WALL
-  FULL(H) BLOCK WALL
-  FULL (H) WOODEN WALL / WOODEN WALL DECORATION
-  FULL (H) GLAZE PANEL PARTITION
-  LICENCED AREA
-  FULL(H) EXISTING STRUCTURE / BLOCK WALL

REMARK


THE TOTAL NUMBER OF PERSONS TO BE ACCOMMODATED WITHIN THE RESTAURANT SHOULD NOT EXCEED 30 PERSONS.

FOR F.E.H.D. REFERENCE

G.F.A. = 40.8 sqm
 REQUIRED FOOD PREP. AREA (18%) = 7.344 sqm
 PROPOSED FOOD PREP. AREA = 7.85 sqm
 TYPE OF LICENCE : LIGHT REFRESHMENT RESTAURANT
 FUEL : ELECTRICITY ONLY

FOR B.D. REFERENCE

AREA DISTRIBUTION	M ²	PERSON
FOOD COUNTER	7.85	2
SEATING ACCOMMODATION	21.31	22
PASSAGE	4.05	
M. LAV.	0.96	
LAV. FOR BOTH SEXES	1.07	
STORE ROOM	3.03	
PARTITION/WALL/COLUMN	2.53	
TOTAL	40.8	24

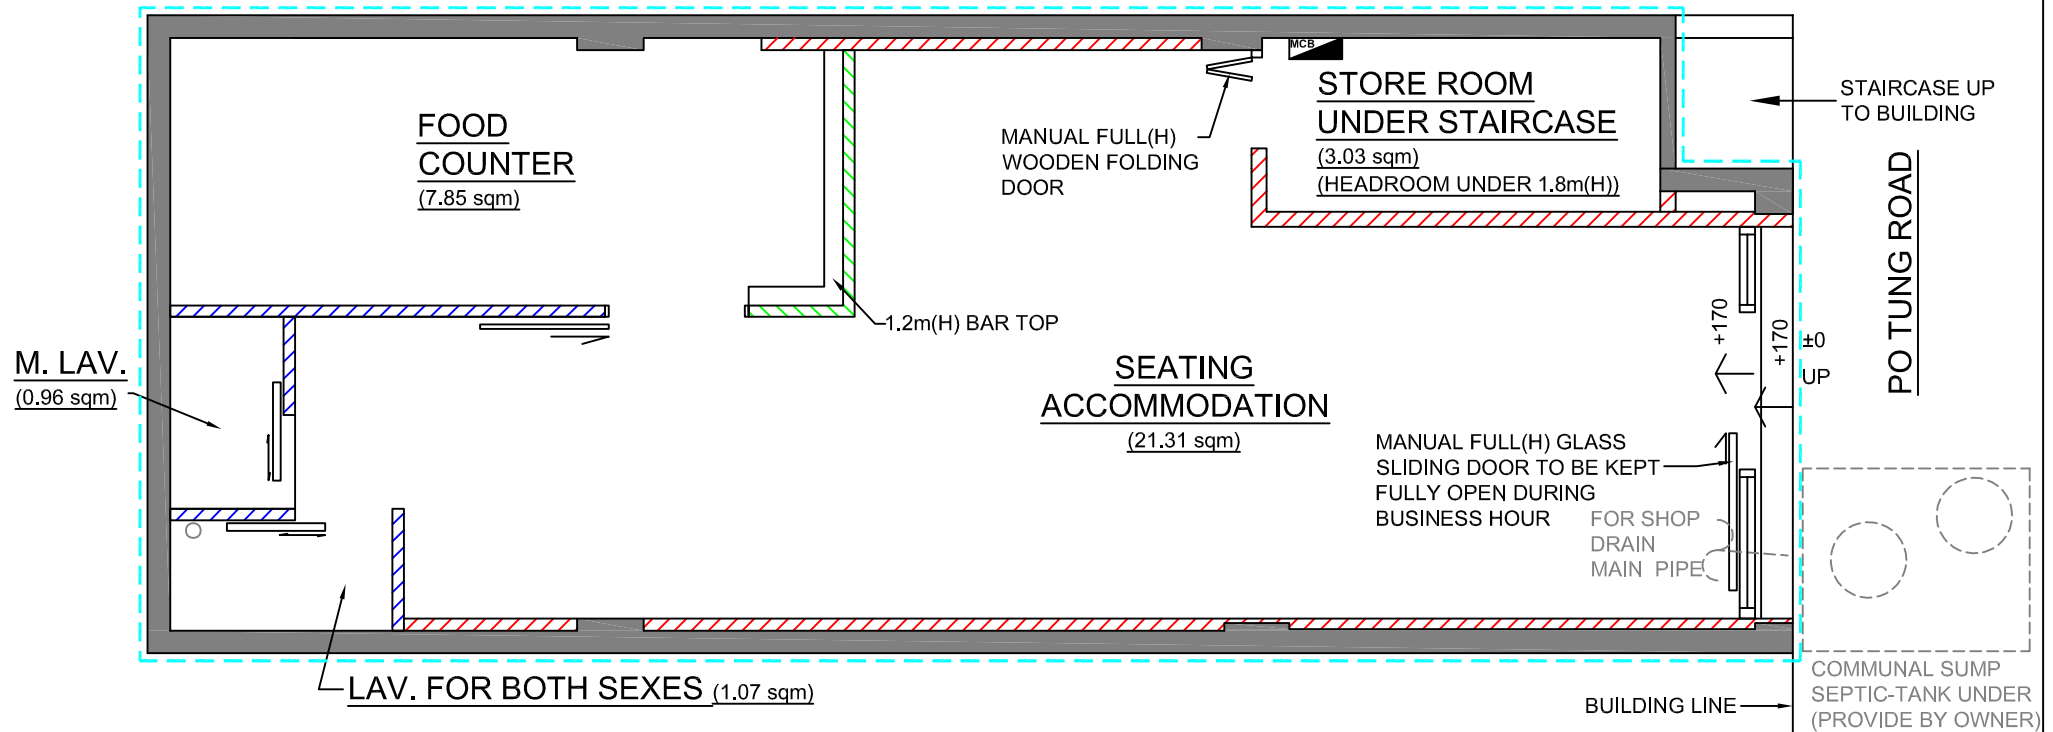

柏林工程顧問有限公司
 BERLIN CONSULTANCY SERVICES LTD.
 8/F., Hang Seng Centre, Nos. 95-97 Tung Chau Street,
 Tai Kok Tsui, Kln. Tel: 2397 3392 Fax: 2397 3396

SHOPSIGN:
Good Day

TITLE:
REVISED LAYOUT PLAN

SCALE:
 1:50(A4)

DWG BY:
JESSE CHAU

PROJECT:
 G/F., 11A PO TUNG ROAD, SAI KUNG, NEW TERRITORIES

DATE:
 15-07-2024

DWG NO. N10-002-WA
 JOB NO. N10-002

CHECK BY:
PADDY YU