
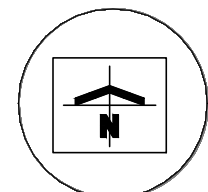


Appendix A

Architectural Drawings for the Proposed Development

NOTES
DO NOT SCALE DRAWING, FIGURED DIMENSIONS ARE TO BE FOLLOWED.
READ THIS DRAWING IN CONNECTION WITH GENERAL ARCHITECTURAL PLANS, STRUCTURAL PLANS, AND OTHER RELATED DRAWINGS. THE ARCHITECT SHALL BE NOTIFIED IMMEDIATELY OF ANY DISCREPANCY FOUND THEREIN.
COPYRIGHT OF THIS DRAWING RESERVED BY ARCHITECT.

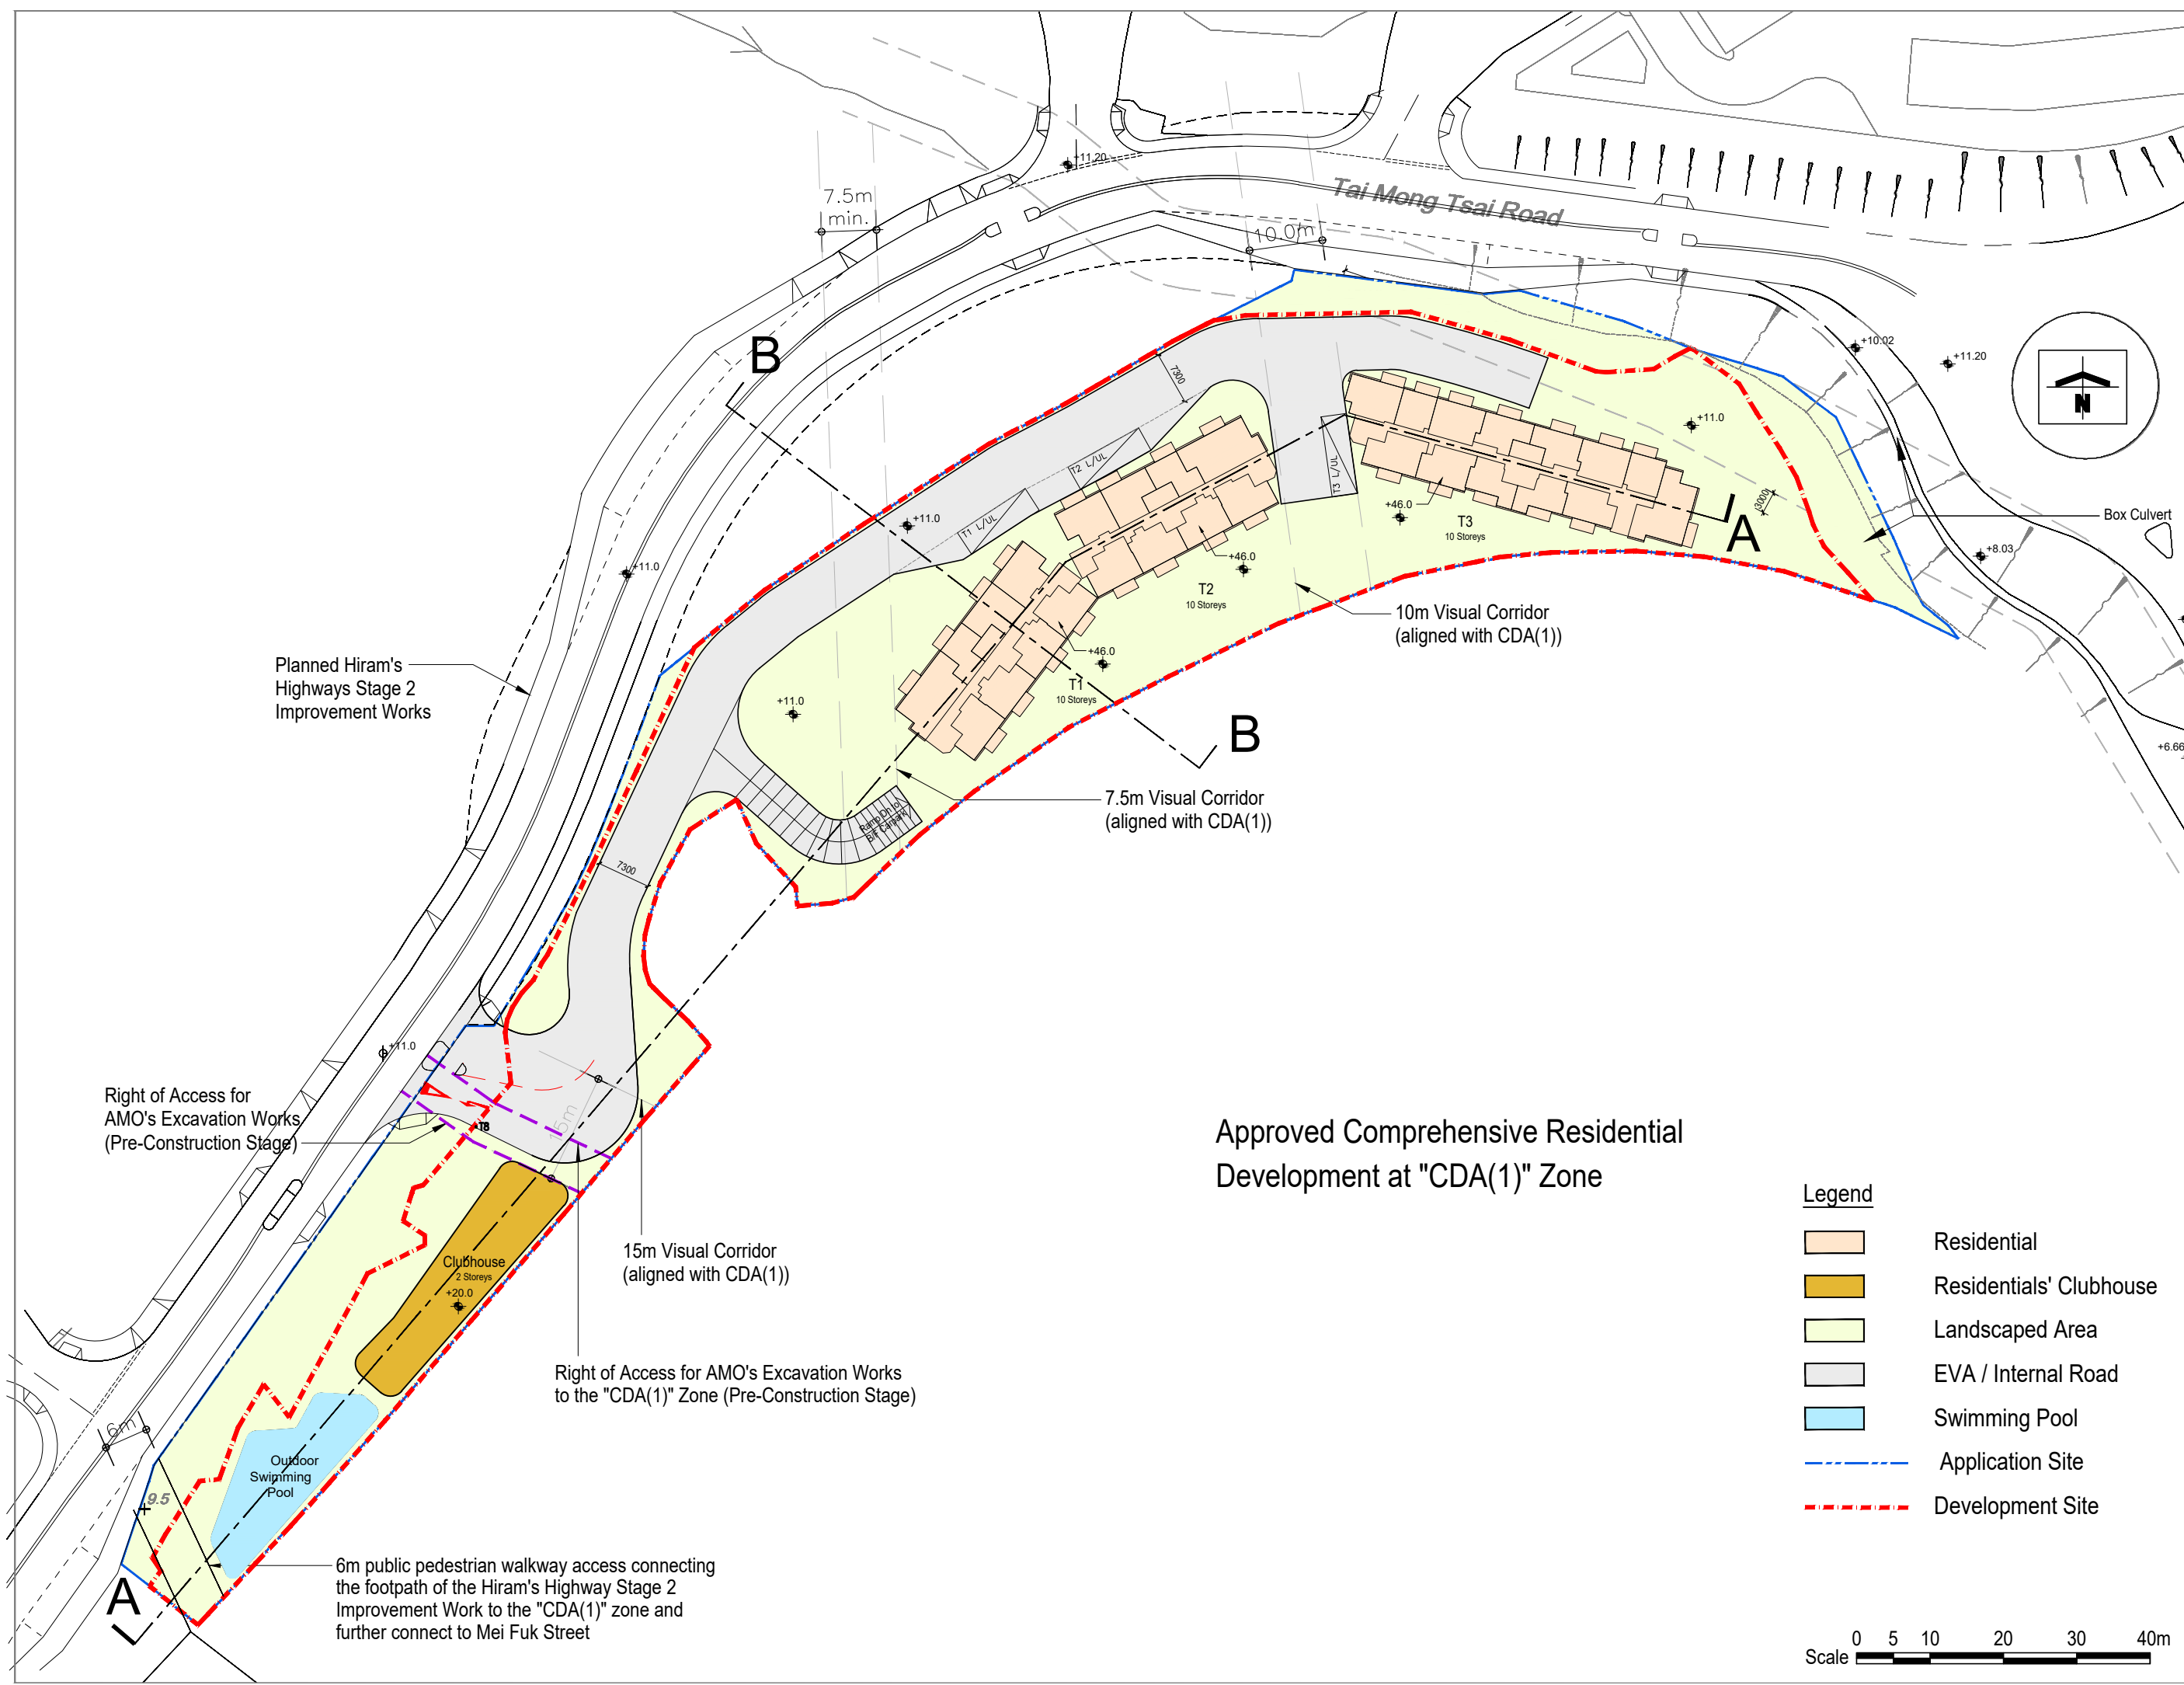

Box Culvert

Planned Hiram's Highways Stage 2 Improvement Works

Right of Access for AMO's Excavation Works (Pre-Construction Stage)

15m Visual Corridor (aligned with CDA(1))








7.5m Visual Corridor (aligned with CDA(1))

10m Visual Corridor (aligned with CDA(1))

Approved Comprehensive Residential Development at "CDA(1)" Zone

6m public pedestrian walkway access connecting the footpath of the Hiram's Highway Stage 2 Improvement Work to the "CDA(1)" zone and further connect to Mei Fuk Street

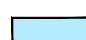Legend


-  Residential
-  Residentials' Clubhouse
-  Landscaped Area
-  EVA / Internal Road
-  Swimming Pool
-  Application Site
-  Development Site

NO.		DATE	REVISED	BY	CHKD	APPD



PROJECT:
PROPOSED RESIDENTIAL DEVELOPMENT AT VARIOUS LOTS IN DD 221 AND ADJOINING GOVERNMENT LAND SHA HA, SAI KUNG

TITLE:
MASTER LAYOUT PLAN

DATE: 17.09.2024 SCALE: 1:800 © A3

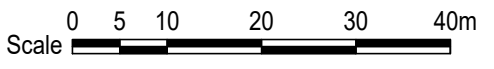


NOTES
DO NOT SCALE DRAWING, FIGURED DIMENSIONS ARE TO BE FOLLOWED.
READ THIS DRAWING IN CONNECTION WITH GENERAL ARCHITECTURAL PLANS, STRUCTURAL PLANS, AND OTHER RELATED DRAWINGS. THE ARCHITECT SHALL BE NOTIFIED IMMEDIATELY OF ANY DISCREPANCY FOUND THEREIN.
COPYRIGHT OF THIS DRAWING RESERVED BY ARCHITECT.

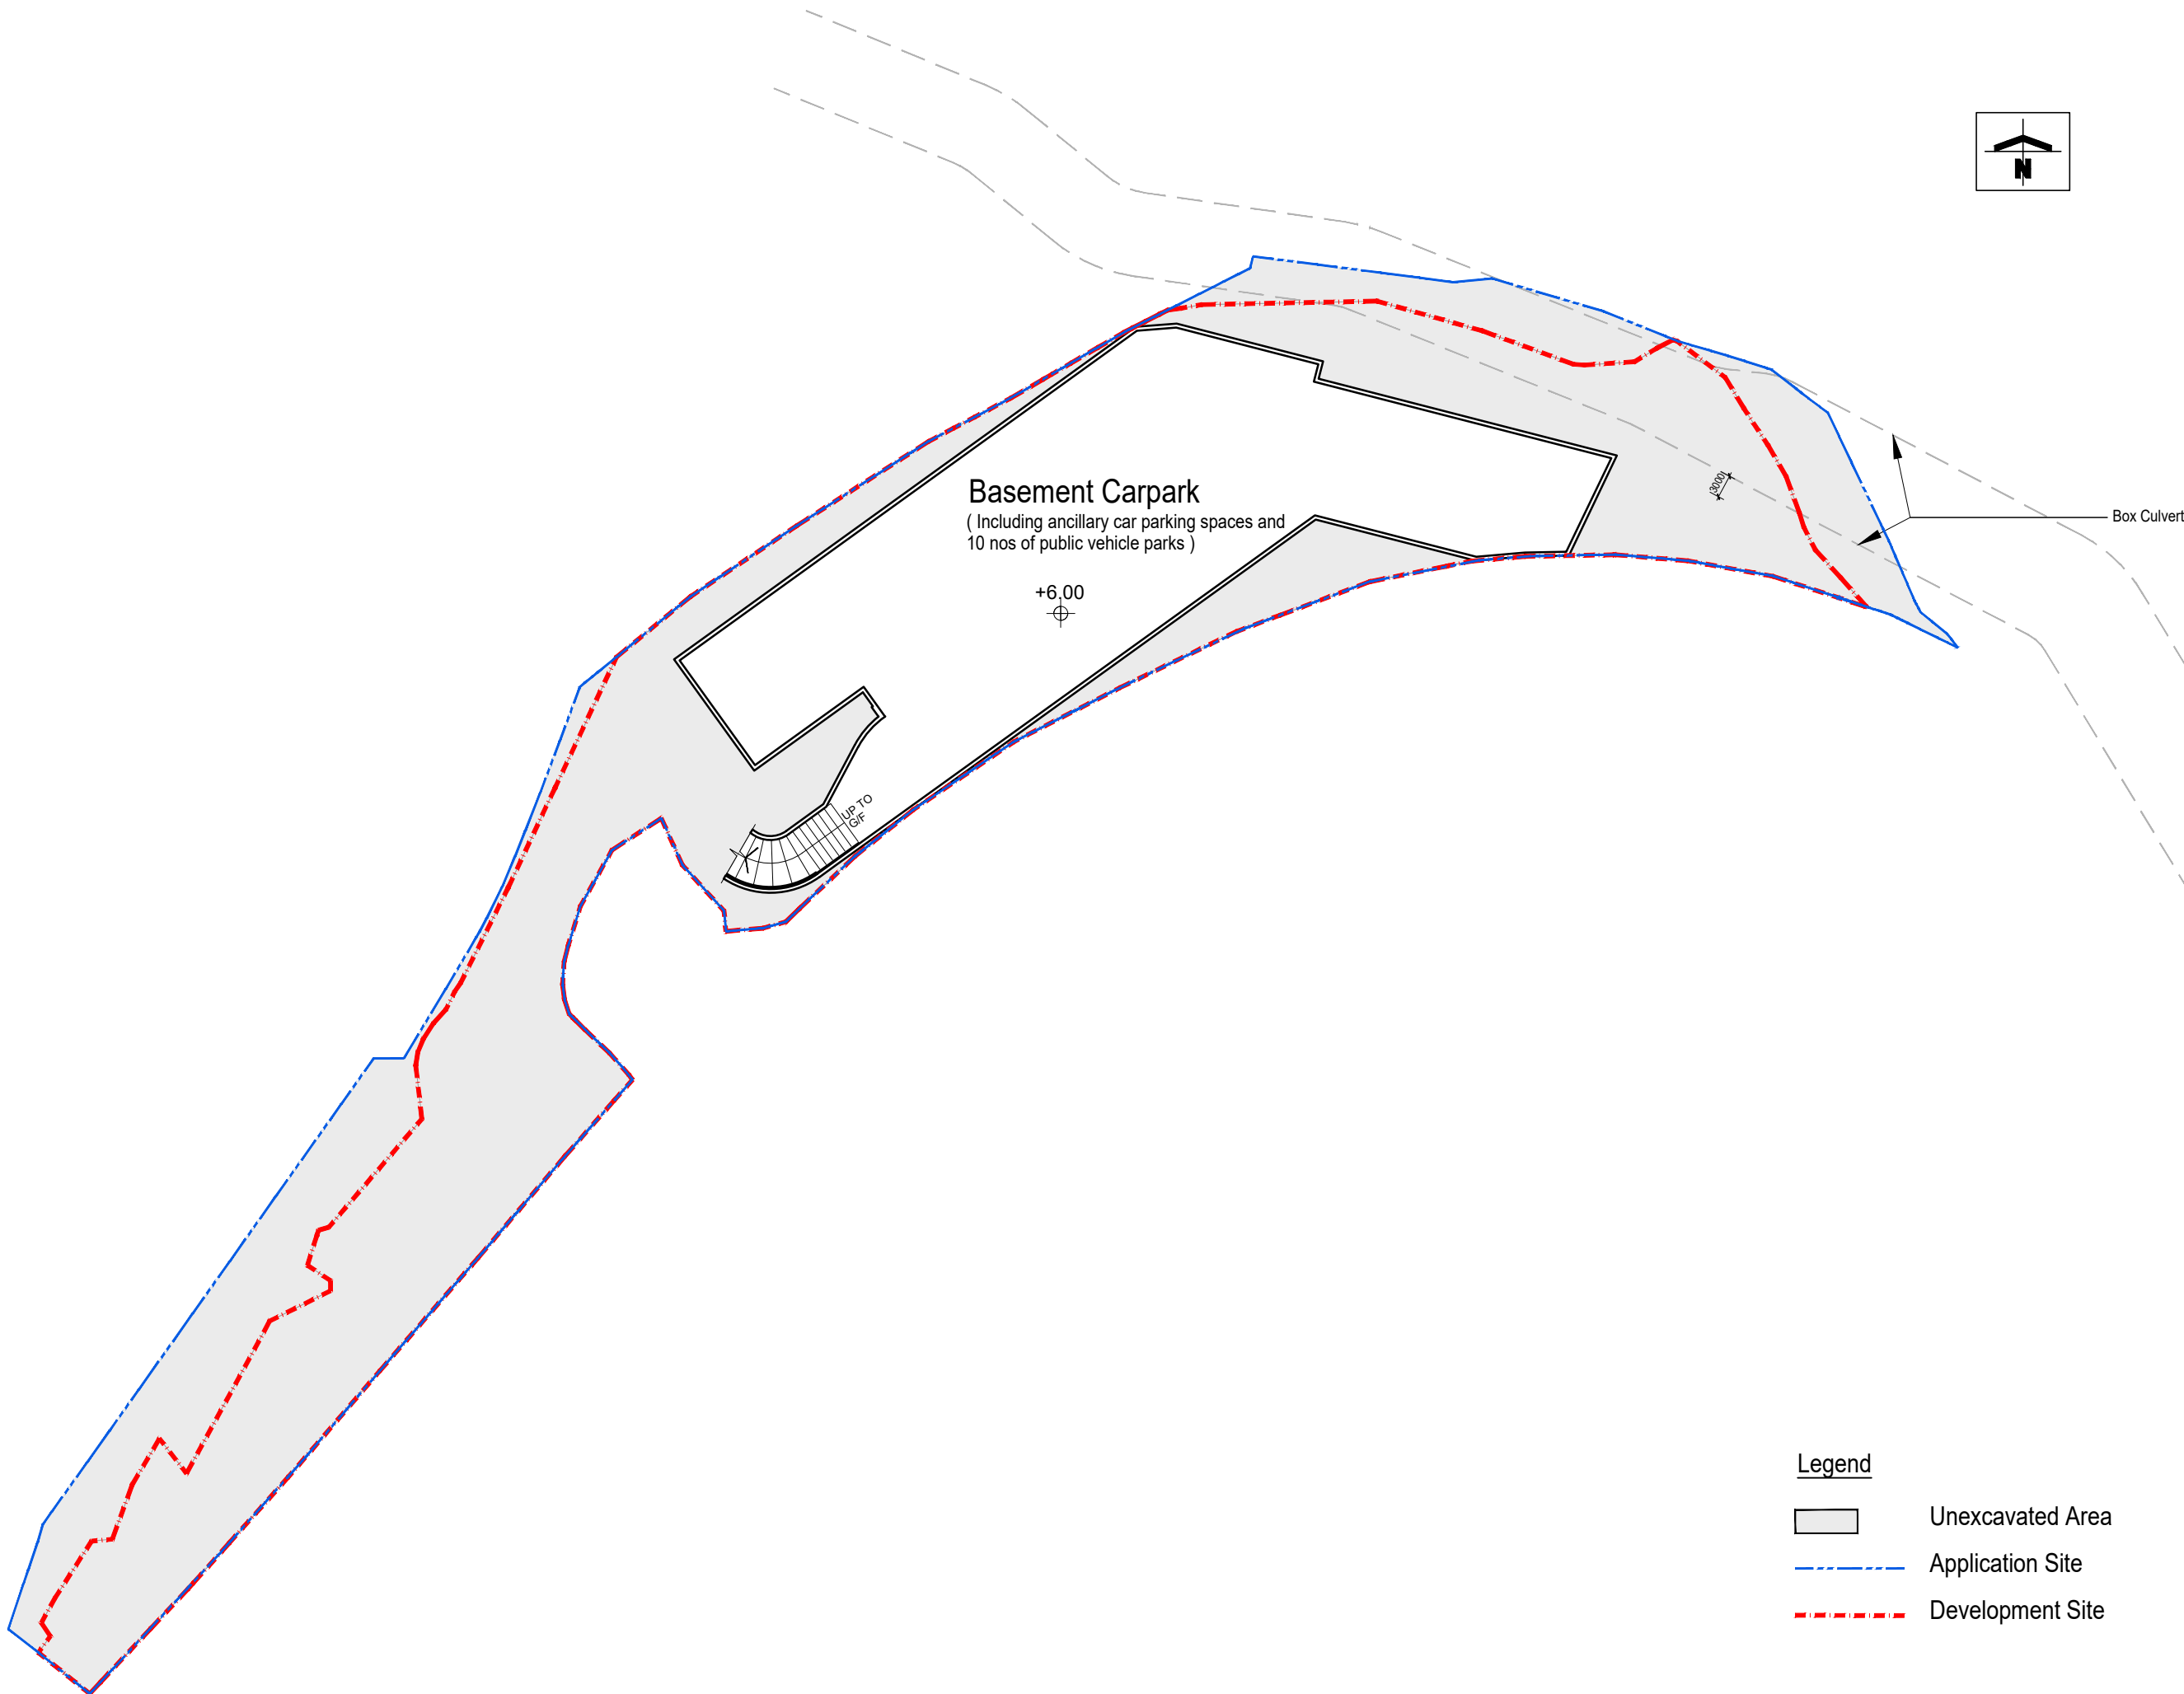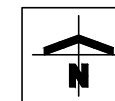

REVISIONS		DATE	REVISED	BY	CHKD	APP'D


- Legend**
- Unexcavated Area
 - Application Site
 - Development Site

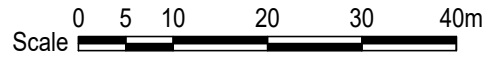


PROJECT:
PROPOSED RESIDENTIAL DEVELOPMENT AT VARIOUS LOTS IN DD 221 AND ADJOINING GOVERNMENT LAND SHA HA, SAI KUNG

TITLE:
BASEMENT PLAN

NOTES
 DO NOT SCALE DRAWING, FIGURED DIMENSIONS ARE TO BE FOLLOWED.
 READ THIS DRAWING IN CONNECTION WITH GENERAL ARCHITECTURAL PLANS, STRUCTURAL PLANS, AND OTHER RELATED DRAWINGS, THE ARCHITECT SHALL BE NOTIFIED IMMEDIATELY OF ANY DISCREPANCY FOUND THEREIN.
 COPYRIGHT OF THIS DRAWING RESERVED BY ARCHITECT.

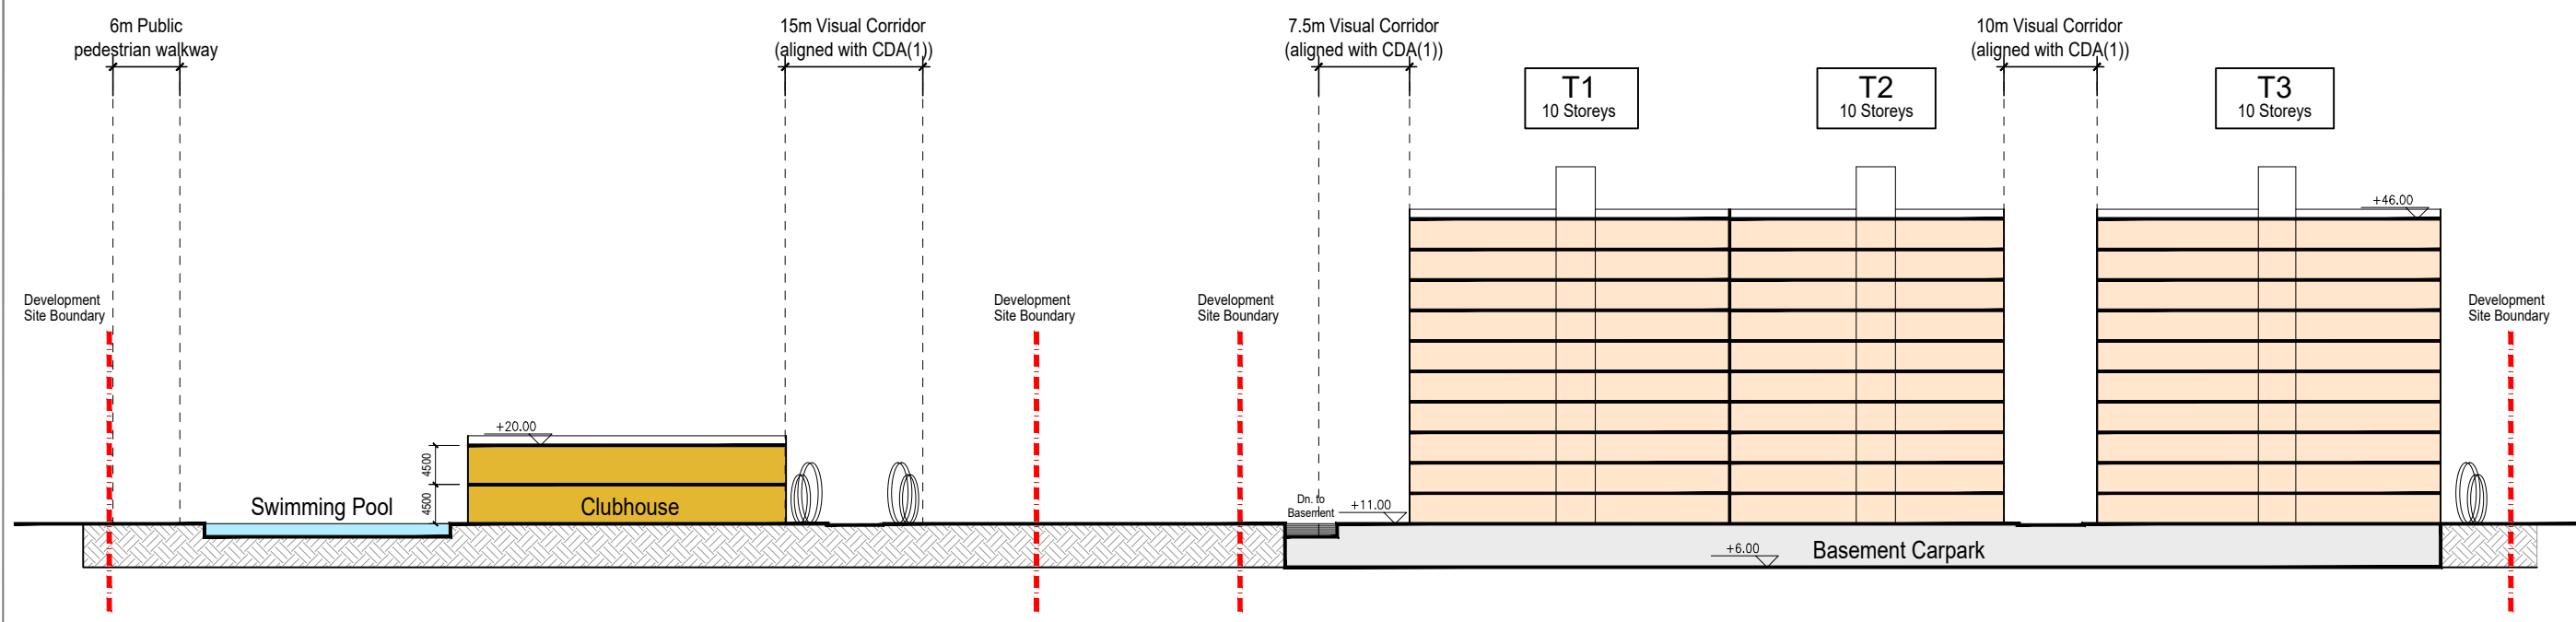

Section A-A

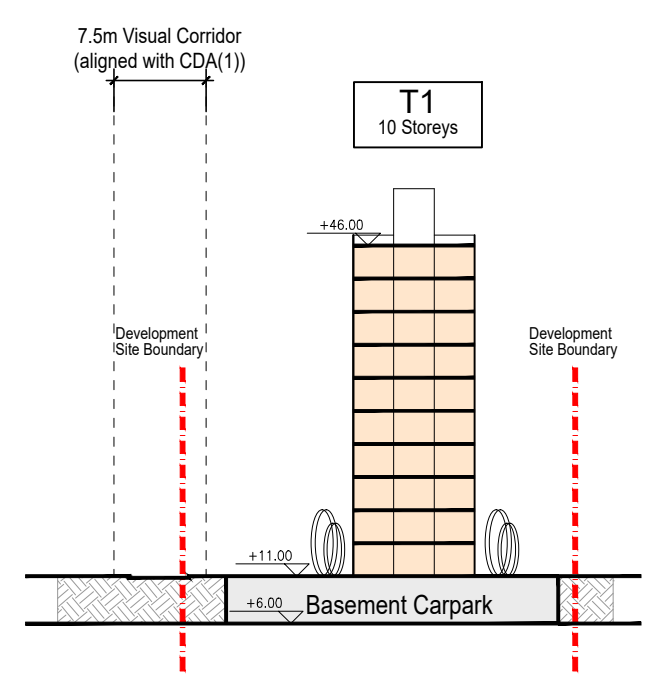

Section B-B

- Legend**
- Residential
 - Residentials' Clubhouse
 - Landscaped Area
 - EVA / Internal Road
 - Swimming Pool
 - Application Site
 - Development Site



REVISIONS		NO.	DATE	REVISED	BY	CHKD

PROJECT:
 PROPOSED RESIDENTIAL DEVELOPMENT AT VARIOUS LOTS IN DD 221 AND ADJOINING GOVERNMENT LAND SHA HA, SAI KUNG

TITLE:
SECTION A-A and SECTION B-B