

A SECTION

SECTION A

Plan 5

C Y S Associates (H K) Ltd.
Architects & Urban Designers. **CYS**
 20TH FLOOR • GENESIS • NOS.33-35 WONG CHUK HANG ROAD • HONG KONG
 TEL: 2858 6603 • FAX: 2858 9083 2858 9366 • E-MAIL: cys@cysarch.com.hk

PROJECT
 PROPOSED RESIDENTIAL DEVELOPMENT AT KA SHUE ROAD
 LOT 1109RP IN D.D.253 SAI KUNG, NEW TERRITORIES

DRAWING TITLE
 SECTION 16 APPLICATION
 - SECTION


DO NOT SCALE DRAWING. FIGURED
 DIMENSIONS ARE TO BE FOLLOWED.
 COPYRIGHT OF THIS DRAWING
 IS RESERVED BY ARCHITECT.

NO.	DATE	REVISION	APP.

DESIGNED JC	DRAWN LWH
APPROVED KC	CHECKED JC
DATE AUG, 2024	SCALE 1:150

PROJECT NO : 23-546	REV.
DRAWING NO : PL-10	
CAD REF : 546_GF-RF FOR PLAND_20240807	

V:\CYS\CAD\23-546 Ka Shue Road Sai Kung\BDA\Scheme for PlanD

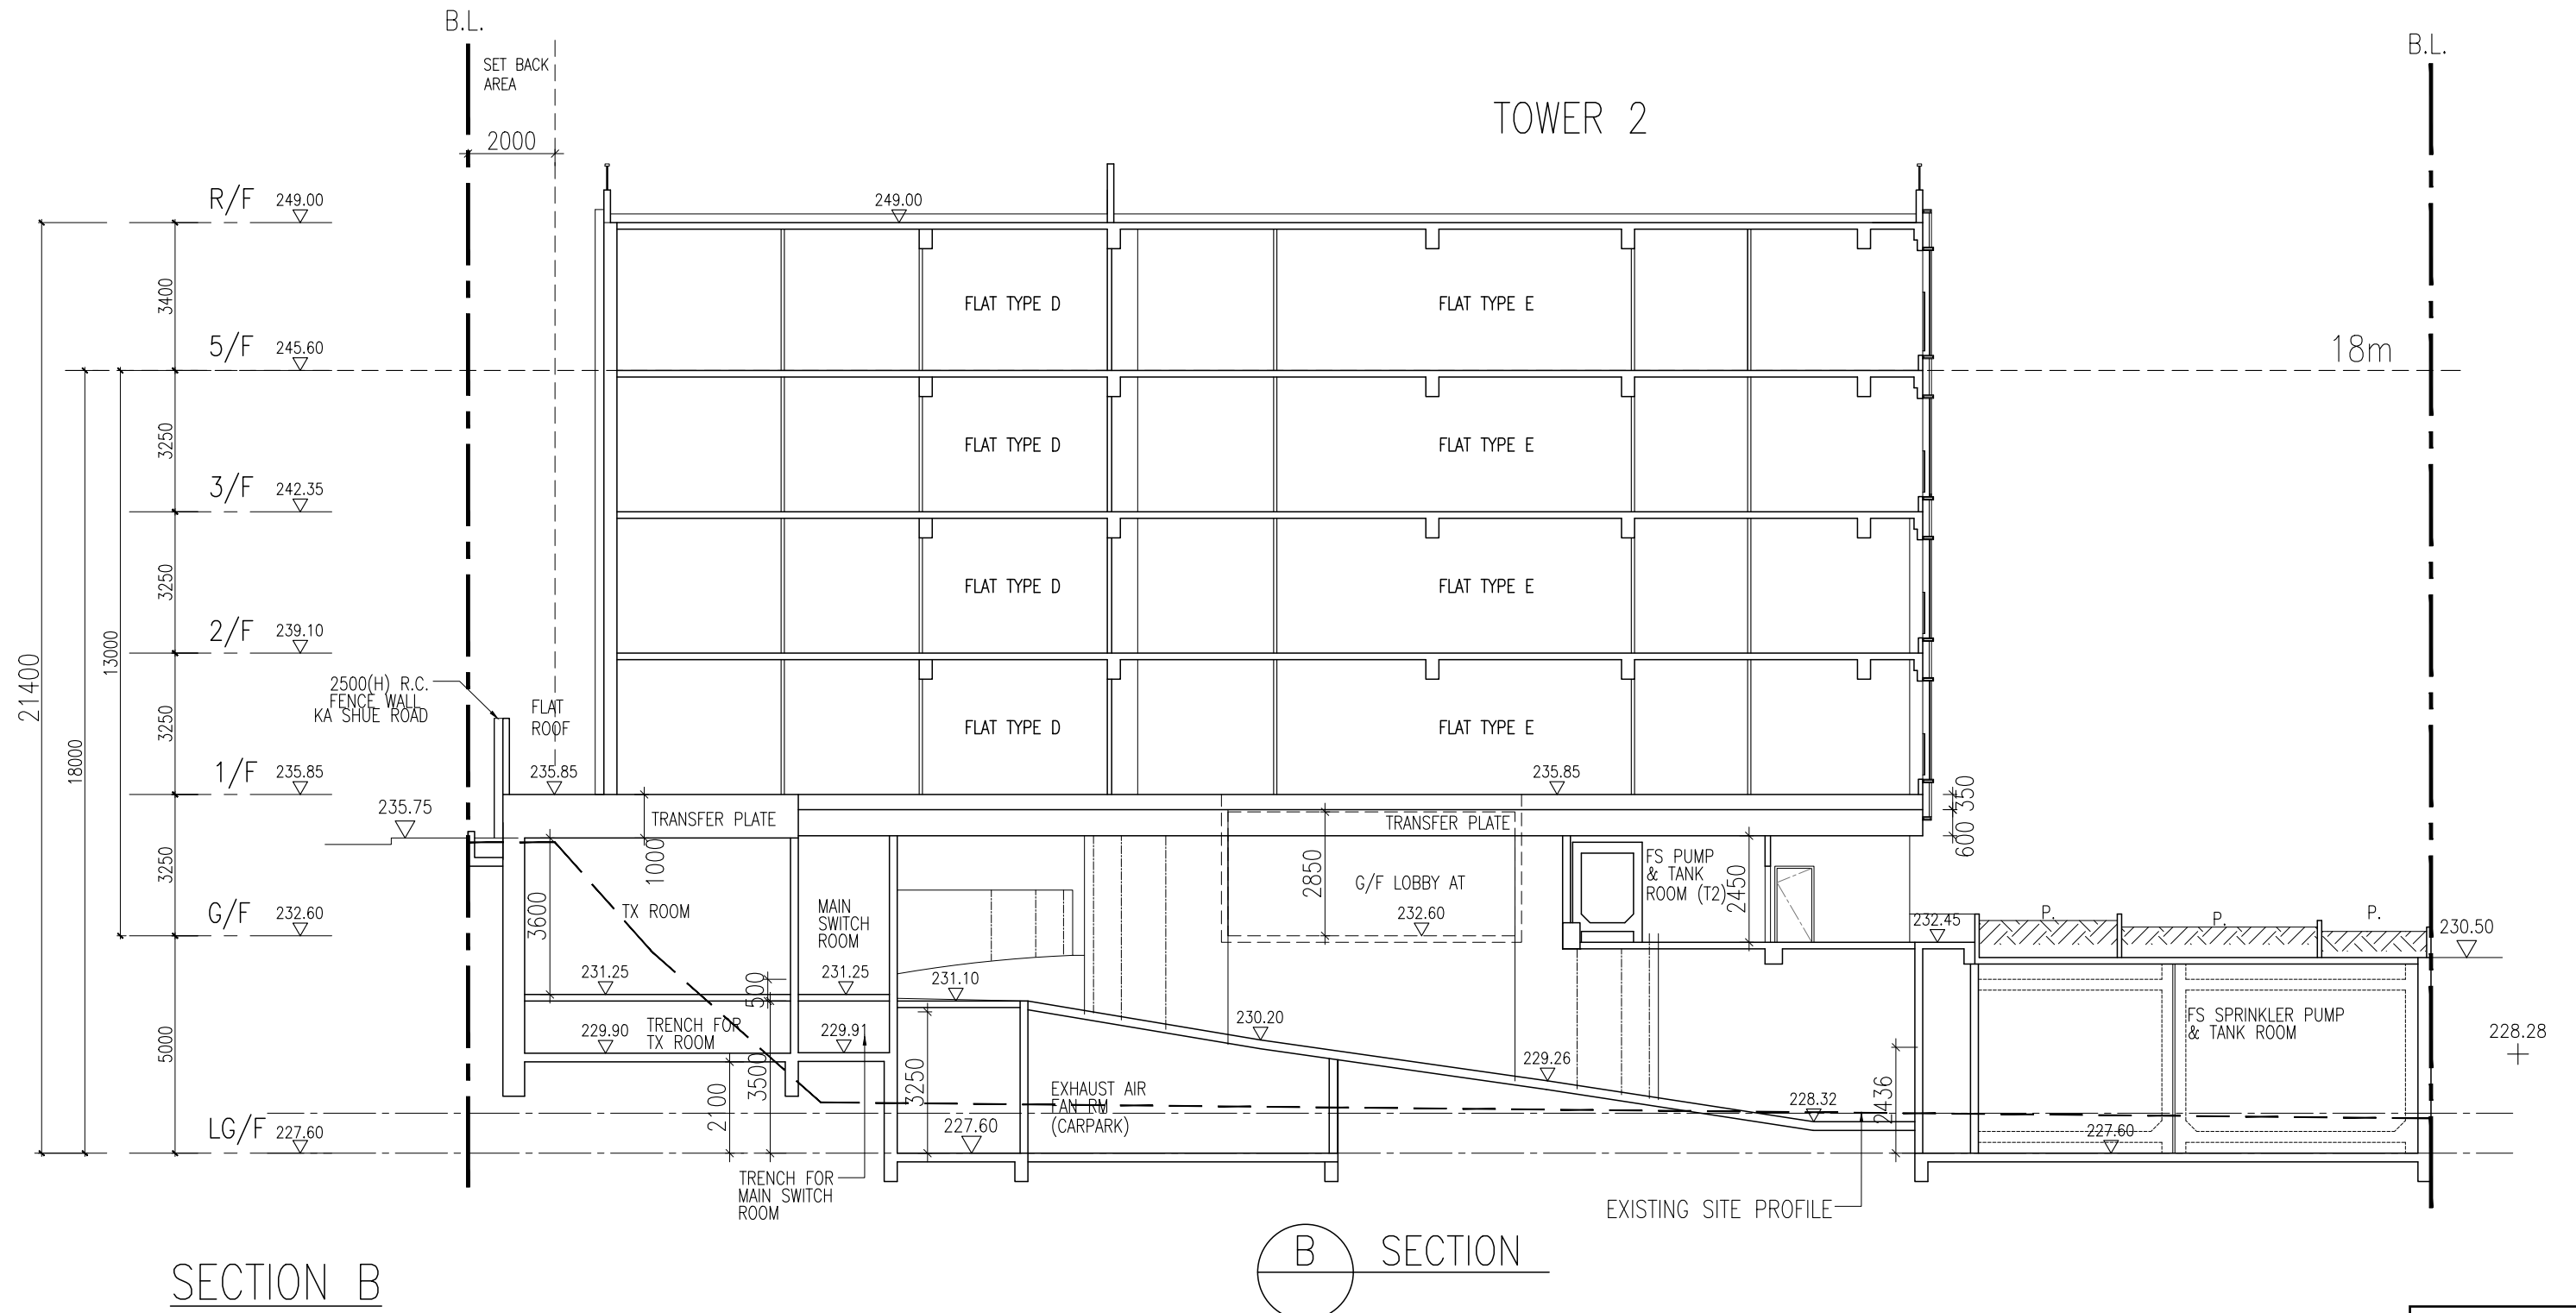

Plan 6


C Y S Associates (H K) Ltd.
Architects & Urban Designers.
CYS
 20TH FLOOR • GENESIS • NOS.33-35 WONG CHUK HANG ROAD • HONG KONG
 TEL: 2858 6603 • FAX: 2858 9083 2858 9366 • E-MAIL: cys@cysarch.com.hk

PROJECT
 PROPOSED RESIDENTIAL DEVELOPMENT AT KA SHUE ROAD
 LOT 1109RP IN D.D.253 SAI KUNG, NEW TERRITORIES

DRAWING TITLE
 SECTION 16 APPLICATION
 - SECTION

DO NOT SCALE DRAWING. FIGURED
 DIMENSIONS ARE TO BE FOLLOWED.
 COPYRIGHT OF THIS DRAWING
 IS RESERVED BY ARCHITECT.

NO.	DATE	REVISION	APP.	DESIGNED	DRAWN	PROJECT NO :	REV.
				JC	LWH	23-546	
				APPROVED KC	CHECKED JC	DRAWING NO : PL-11	
				DATE MAY, 2024	SCALE 1:150	CAD REF : 546_GF-RF FOR PLAND_20240807	

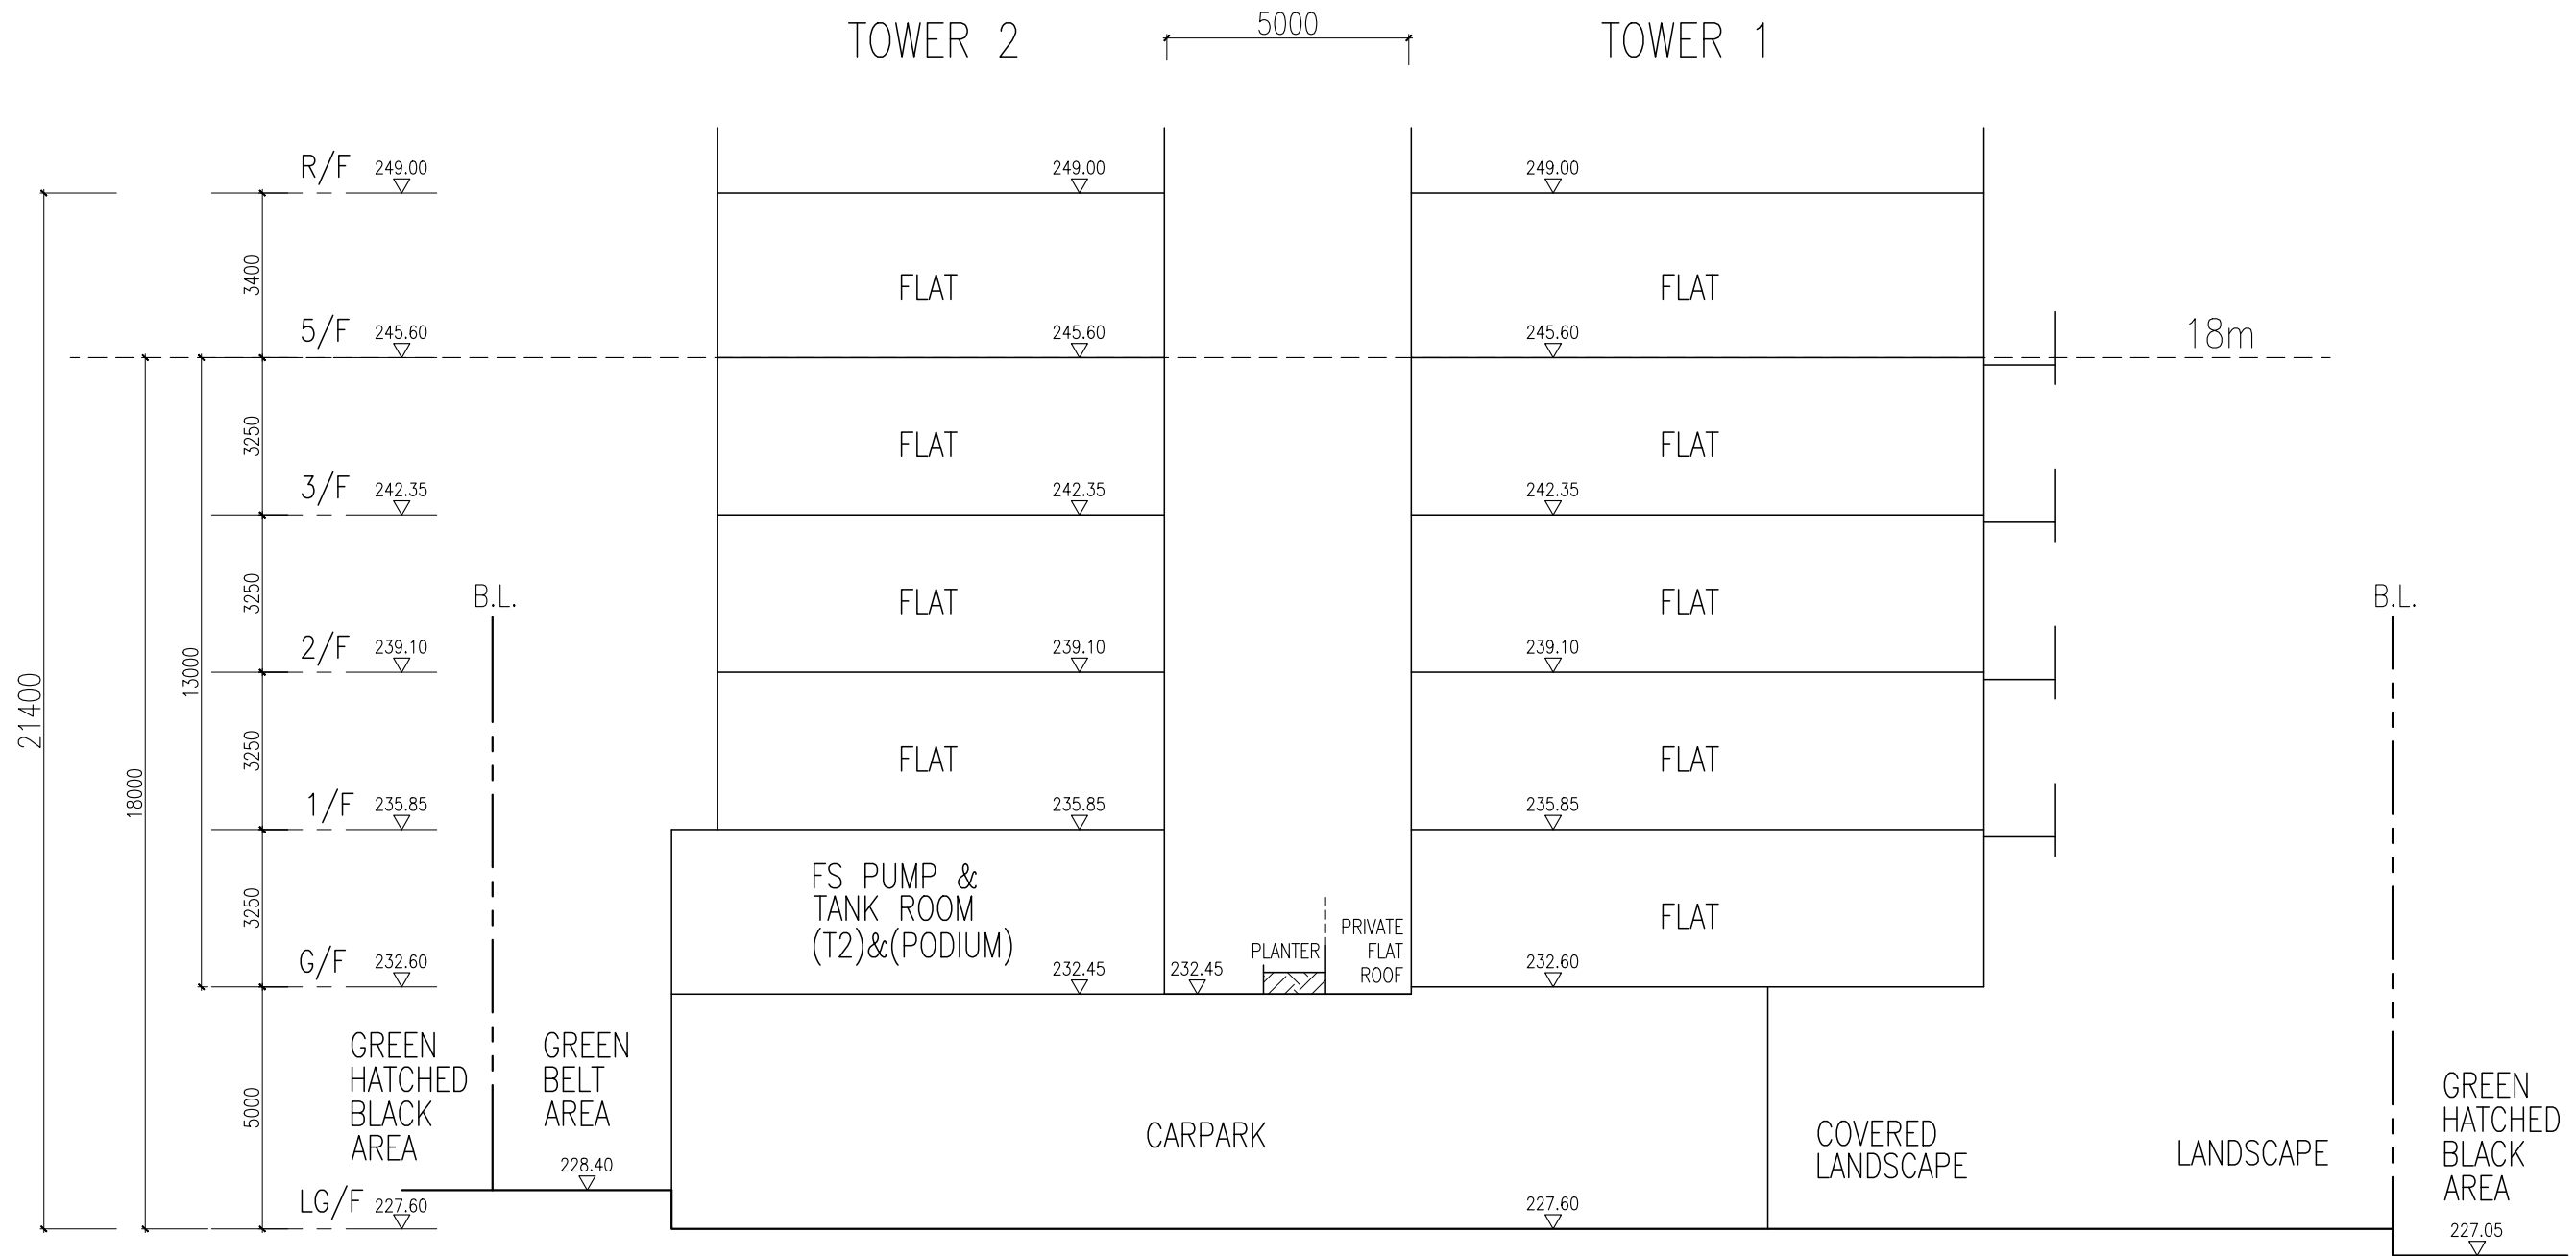

SECTION C

C SECTION

Plan 7


C Y S Associates (H K) Ltd.
Architects & Urban Designers.
CYS
 20TH FLOOR • GENESIS • NOS.33-35 WONG CHUK HANG ROAD • HONG KONG
 TEL: 2858 6603 • FAX: 2858 9083 2858 9366 • E-MAIL: cys@cysarch.com.hk

PROJECT
 PROPOSED RESIDENTIAL DEVELOPMENT AT KA SHUE ROAD
 LOT 1109RP IN D.D.253 SAI KUNG, NEW TERRITORIES



DRAWING TITLE
 SECTION 16 APPLICATION
 - SECTION

DO NOT SCALE DRAWING. FIGURED
 DIMENSIONS ARE TO BE FOLLOWED.
 COPYRIGHT OF THIS DRAWING
 IS RESERVED BY ARCHITECT.

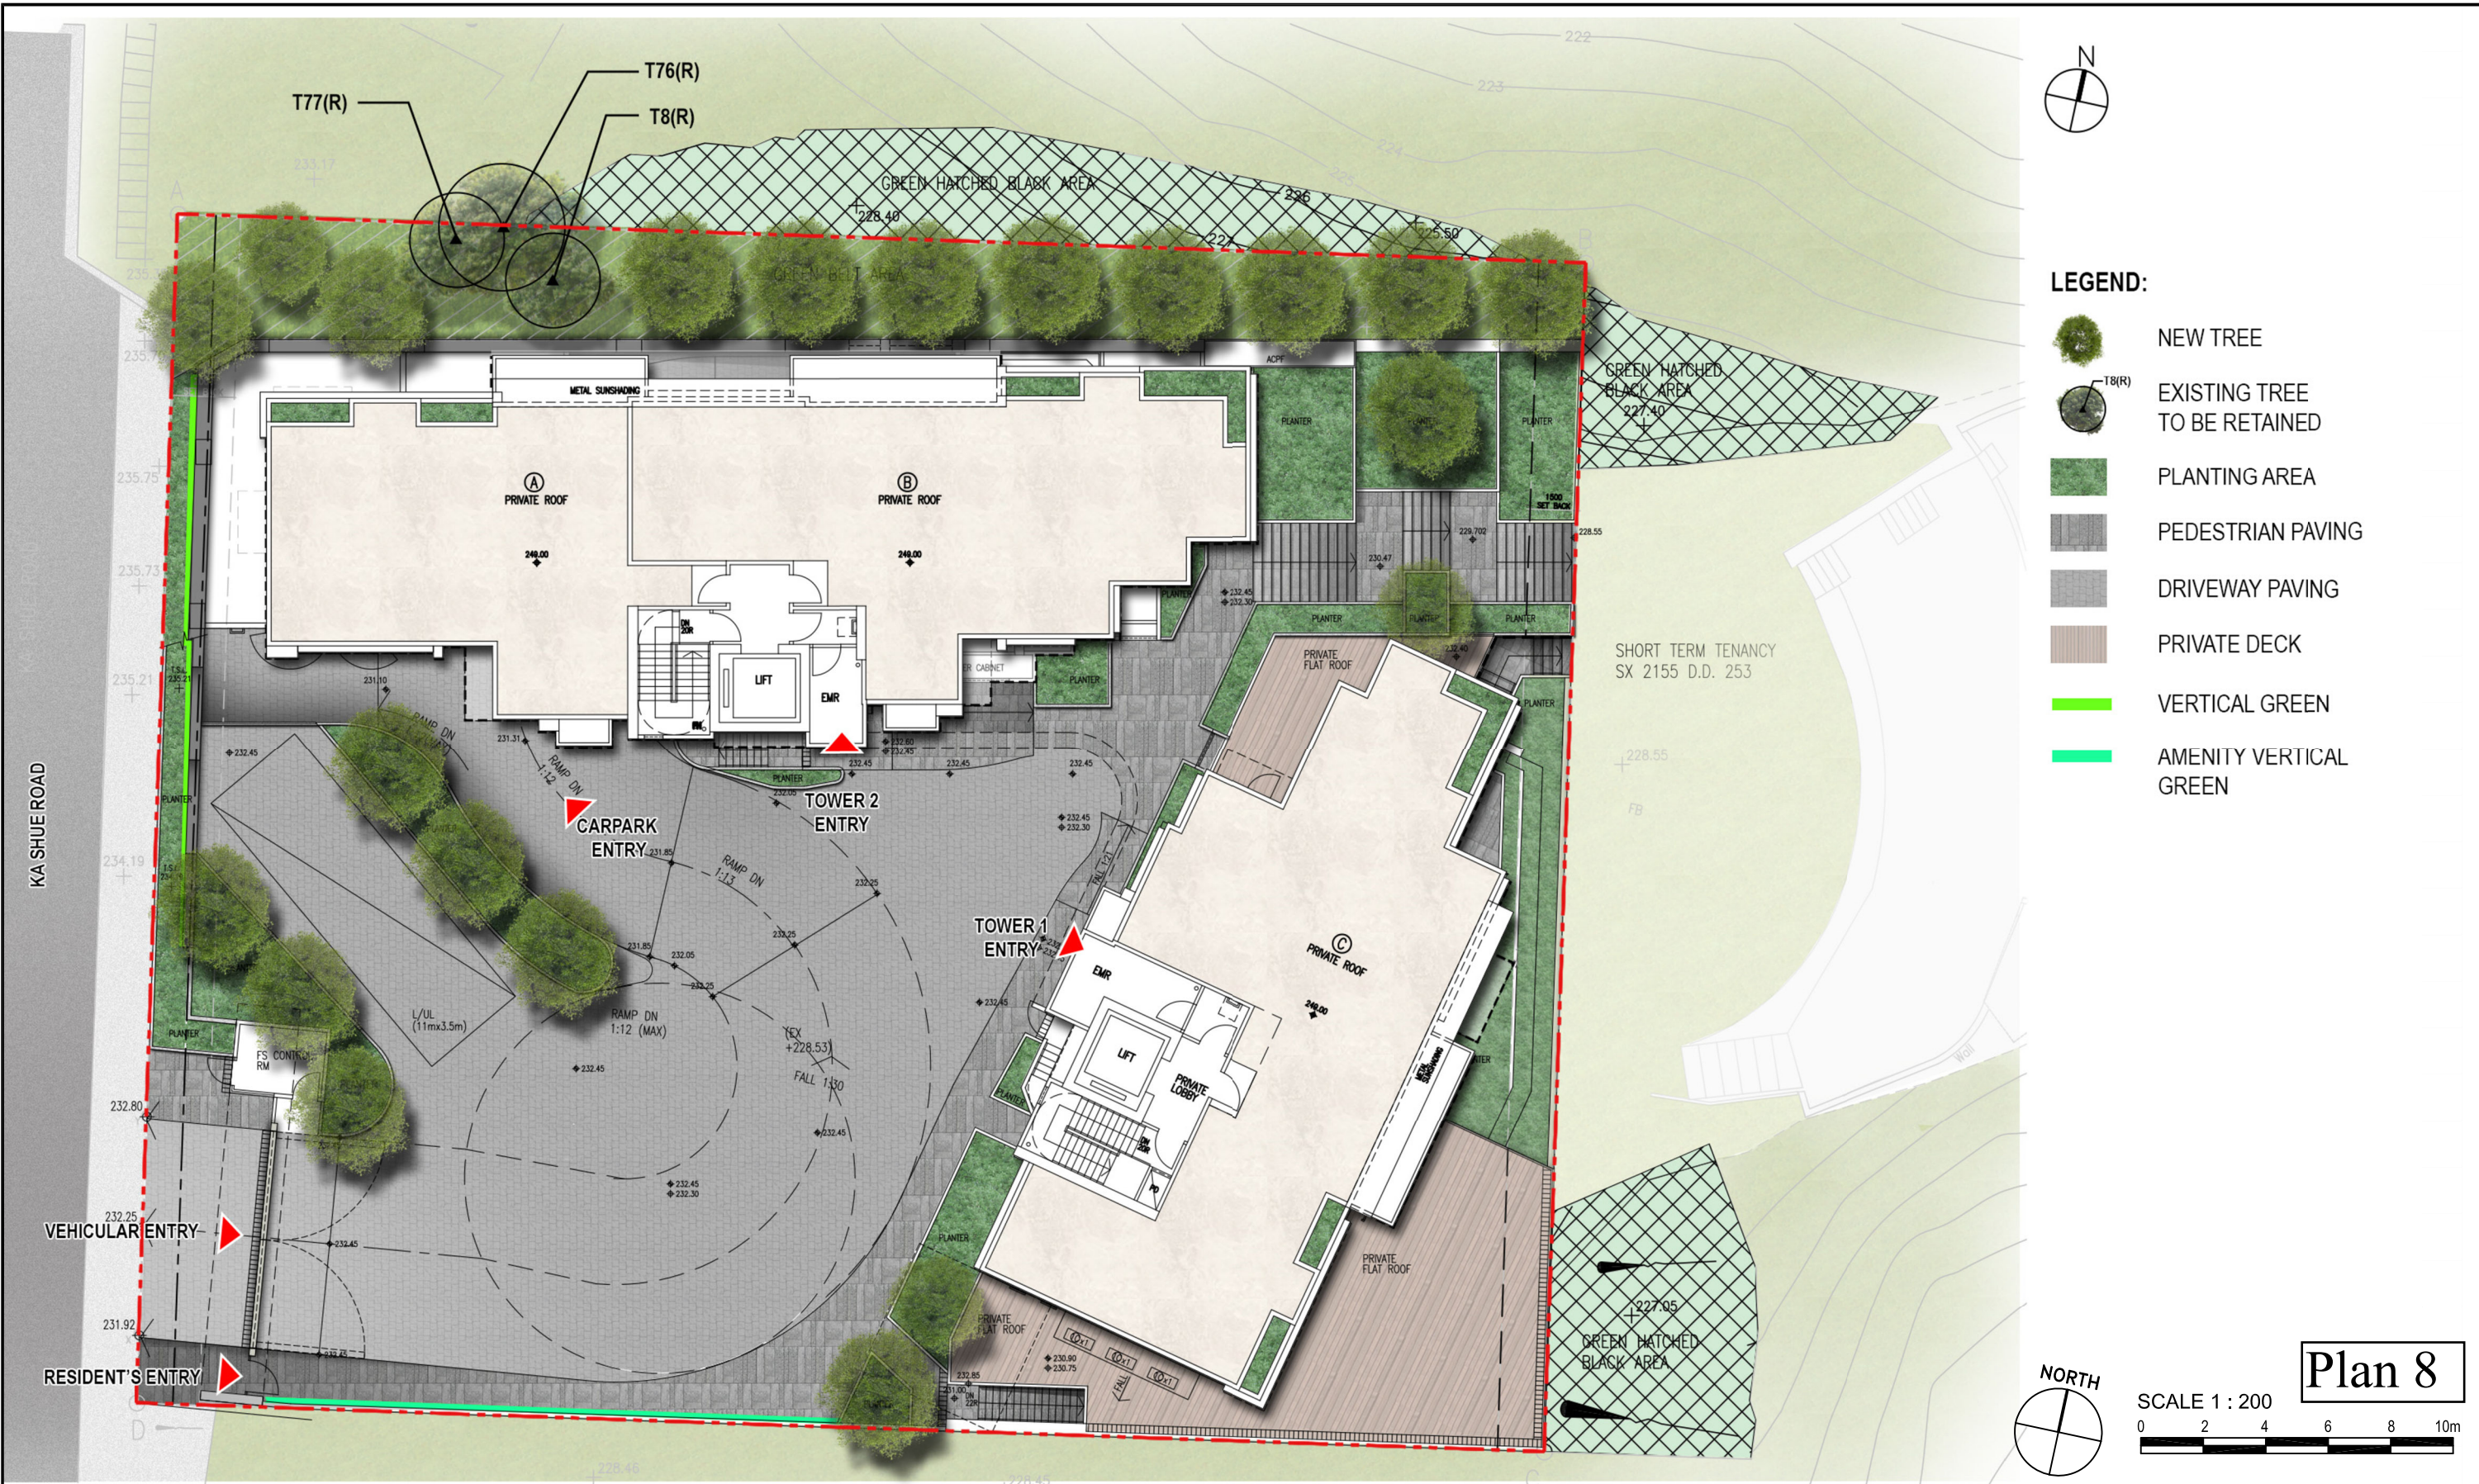NO.	DATE	REVISION	APP.	DESIGNED	DRAWN	PROJECT NO :	REV.
				JC	LWH	23-546	
				APPROVED	CHECKED		
				KC	JC	DRAWING NO : PL-12	
				DATE	SCALE		
				MAY, 2024	1:150	CAD REF : 546_GF-RF FOR PLAND_20240807	




LEGEND:

-  NEW TREE
-  EXISTING TREE TO BE RETAINED
-  PLANTING AREA
-  PEDESTRIAN PAVING
-  DRIVEWAY PAVING
-  PRIVATE DECK
-  VERTICAL GREEN
-  AMENITY VERTICAL GREEN



Plan 8

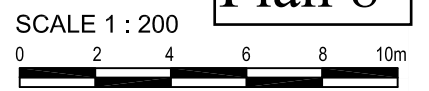

						Job Title PROPOSED RESIDENTIAL DEVELOPMENT AT LOT 1109 RP IN D.D. 253, 8 KA SHUE ROAD, SAI KUNG, NEW TERRITORIES						Drawing No. SMC1-LMP01			
						Drawing Title LANDSCAPE MASTERPLAN						Scale 1:200 @ A3			
0	07/24	FIRST SUBMISSION	DA	DC	TO										
Amendment No.	Date	Description	Drawn by	Checked by	Approved by	Drawn by	DA	Checked by	DC	Approved by	TO	Date	JUN 2024	Job. No.	SMC1



Urbis Limited
 Planning, Urban Design, Landscape, Golf & Environmental Consultants
 Urbis Limited, 11/F Siu On Centre, 188 Lockhart Road, Wan Chai, Hong Kong. Tel : 2802 3333 Fax : 2802 8662