


Annex E

Replacement Page of Visual Impact Assessment

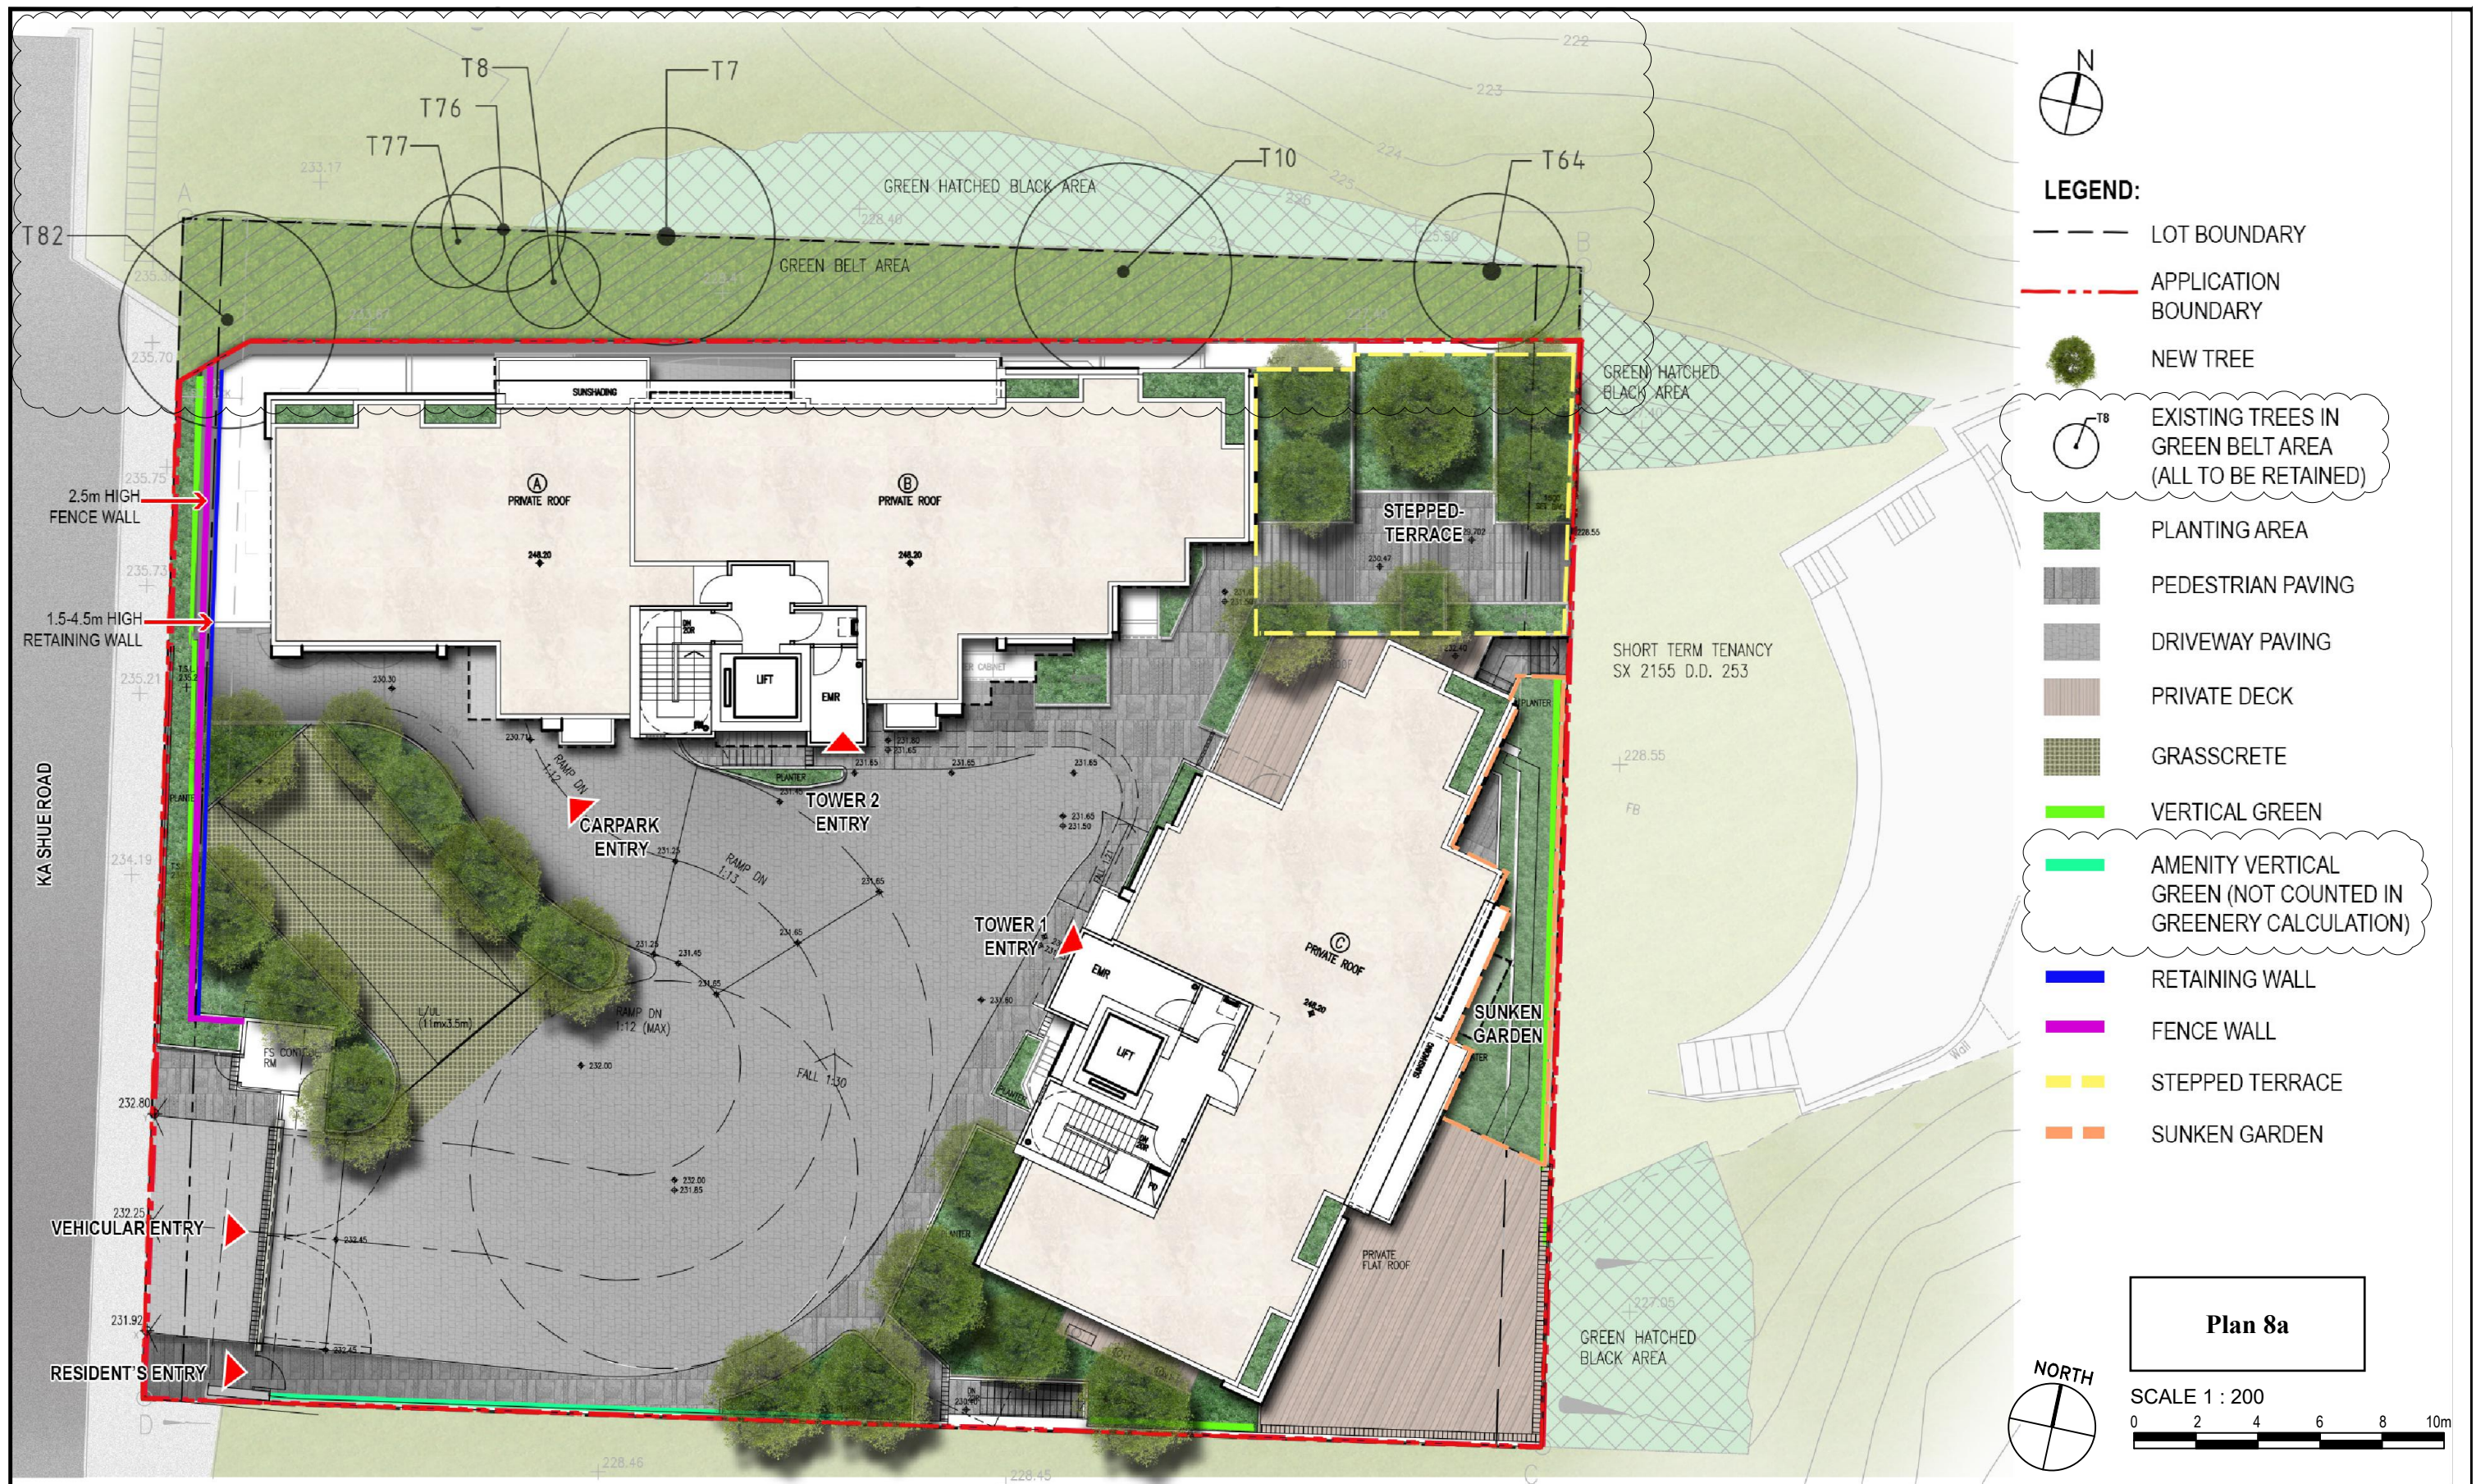

Plan 8a

SCALE 1 : 200
0 2 4 6 8 10m

Amendment No.	Date	Description	Drawn by	Checked by	Approved by
D	01/25	RtC	DA	DC	TO
C	12/24	RESUBMISSION	DA	DC	TO
B	11/24	RtC	DA	DC	TO
A	09/24	RESUBMISSION	DA	DC	TO
O	07/24	FIRST SUBMISSION	DA	DC	TO

Job Title						Drawing No.					
PROPOSED RESIDENTIAL DEVELOPMENT AT LOT 1109 RP IN D.D. 253, 8 KA SHUE ROAD, SAI KUNG, NEW TERRITORIES						SMC1-LMP-01					
Drawing Title						Scale					
LANDSCAPE MASTERPLAN						1:200 @ A3					
Drawn by	DA	Checked by	DC	Approved by	TO	Date	JUN 2024	Job No.	SMC1		

Job No. SMC1

Urbis Limited
 Planning, Urban Design, Landscape, Golf & Environmental Consultants
 Urbis Limited, 11/F Siu On Centre, 188 Lockhart Road, Wan Chai, Hong Kong. Tel : 2802 3333 Fax : 2802 8662