
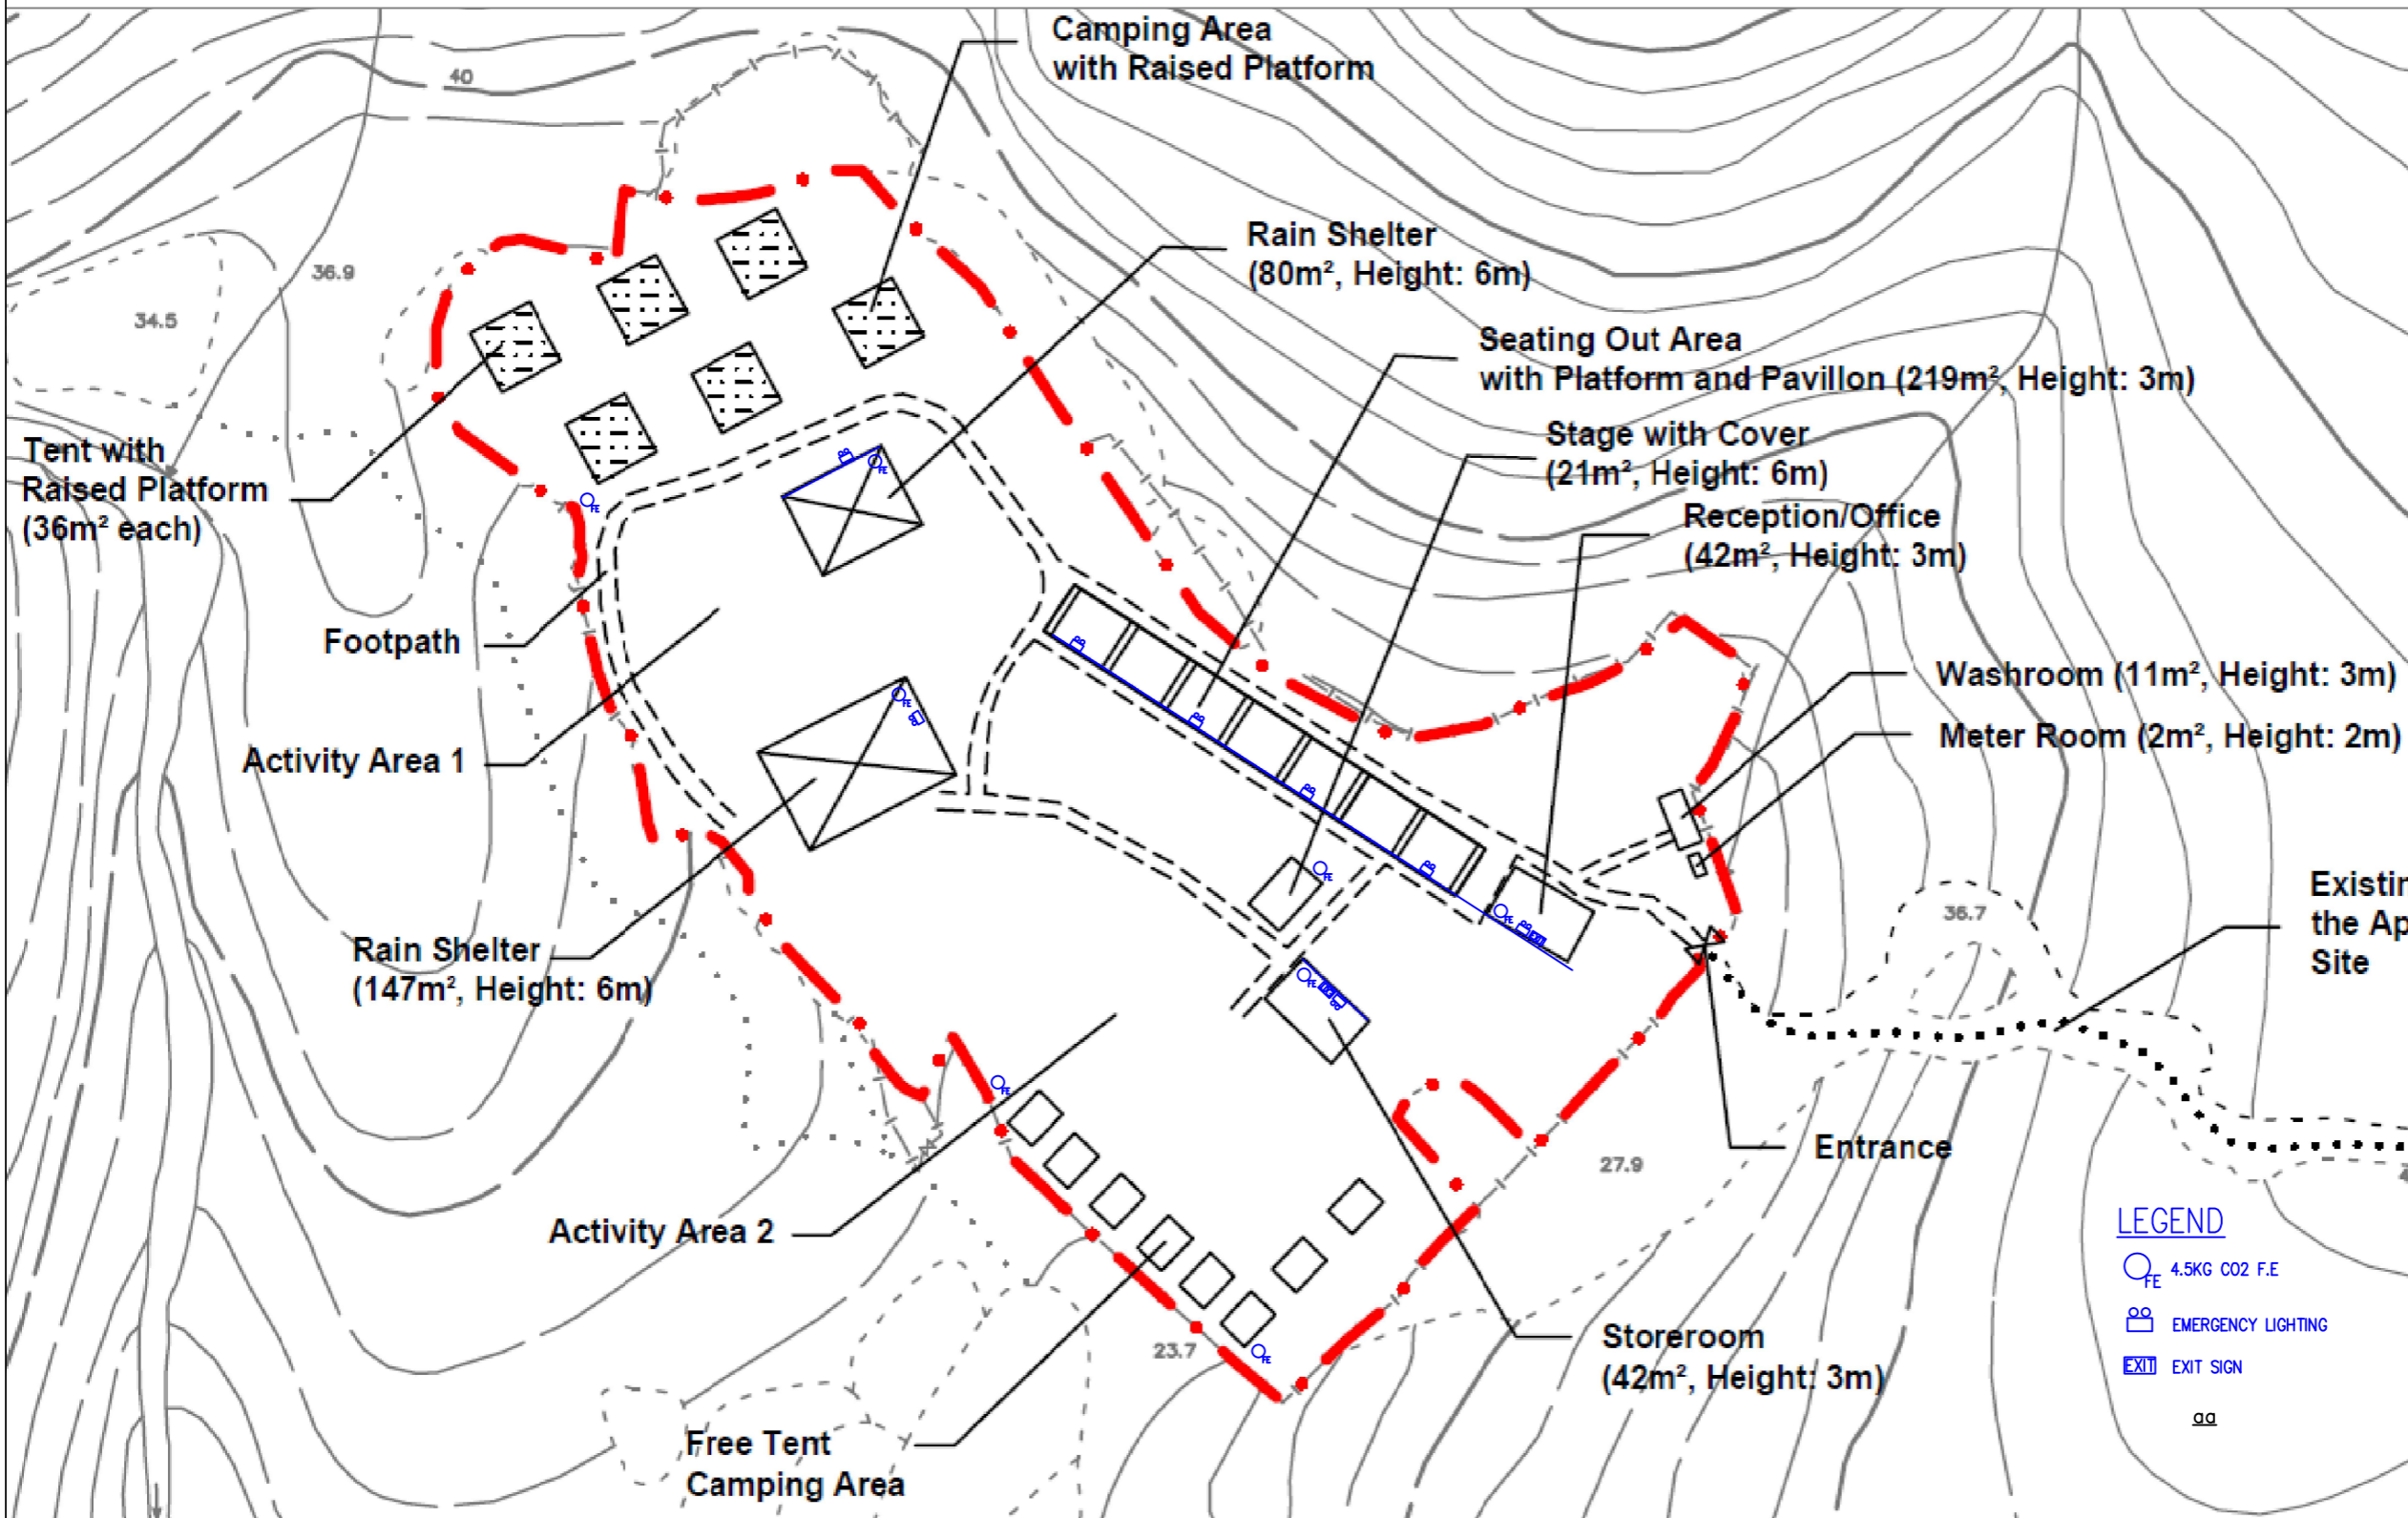


Appendix B

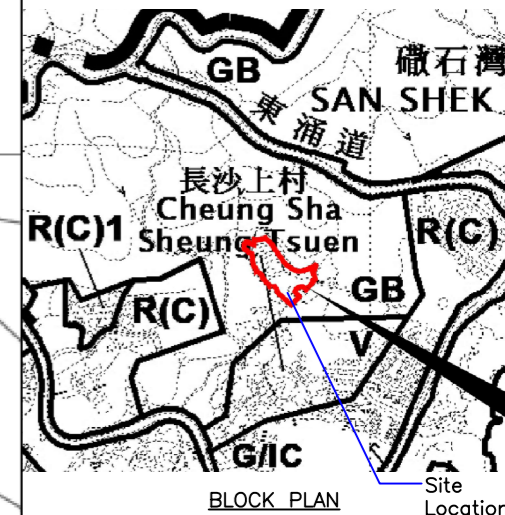

LEGEND

- 4.5KG CO2 F.E.
- EMERGENCY LIGHTING
- EXIT SIGN
-

0	TPB SUBMISSION	2024-08-22	LH
REV	DESCRIPTION	DATE	BY

FSI CONTRACTOR
 East Power Engineering Limited

PROJECT
 Application No.: A/SLC/185
 Proposed Temporary Holiday Camp for a Period of 5 Years at Various Lots in D.D. 332L and Adjoining Government Land, Cheung Sha, Lantau Island
 "Green Belt"

DRAWING TITLE
 FS LAYOUT FOR EMERGENCY LIGHTING, EXIT SIGN AND POTABLE EQUIPMENT

	INITIAL	DESIGNATION	DATE
DRAWN BY	LH	Eng.T	22-08-2024
DESIGNED BY	LH	Eng.T	22-08-2024
CHECKED BY	CM	PM	22-08-2024
APPROVED BY	-	-	-
PROJECT NO.	240701		
PAPER SIZE	A3		
DRAWING NO.	EP-10299-FS01		
SCALE	N. T. S.	REVISION	0