

From: Lam, Siu Cheong

Sent: Tuesday, February 11, 2025 11:15 AM

To: 'Dates Yat Ching YEUNG/PLAND' <dycyeung@pland.gov.hk>

Subject: FW: Clarification of Request of Comments on Cable Trench Work at Pui O Beach, Pui O (WELT2023-0189-02)

Dear Ms Yeung,

As per phone conversation today, please find attached drawing for your information.
Thank you.


Best Regards,

SC Lam

CLPeS / CB / PE / Distribution Cable

Tel: [REDACTED]

Information Classification: Proprietary

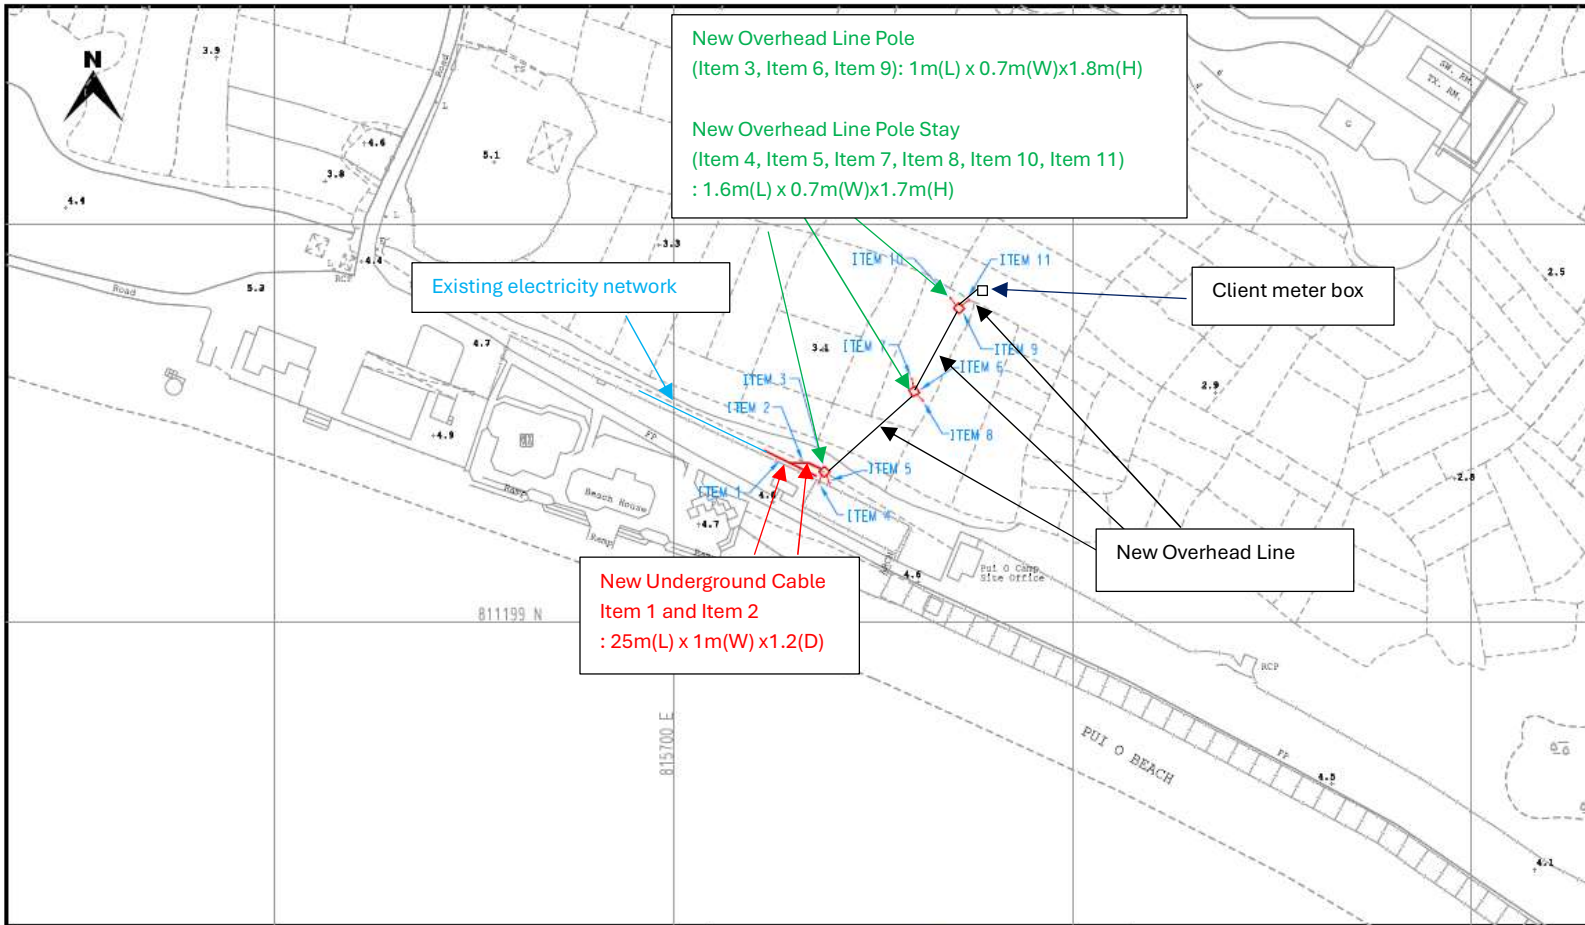

LEGEND :

- | | |
|---|---|
| <ul style="list-style-type: none"> — PROPOSED TRENCH FOR LAYING / RECOVERING CABLE — PROPOSED TRENCH FOR LAYING DUCTS — PROPOSED CABLE THROUGH EXISTING DUCTS ■ EXISTING PILLAR ■ PROPOSED PILLAR 1.6M x 0.6M x 0.75M / OUTPUT BOX × EXCAVATION FOR JOINING / REPAIRING / INSPECTING CABLE ■ PROPOSED 3.6M(L) x 3.32M(W) x 2.7M(H) HV PILLAR | <ul style="list-style-type: none"> — EXISTING OVERHEAD LINE & POLE — PROPOSED 18V, L.V., GAL. OF STEEL / WOODEN POLE — OVERHEAD LINE & POLE TO BE REMOVED ○ PROPOSED TREE TRIMMING / CUTTING ▲ EXISTING POLE MOUNTED TRANSFORMER ▲ PROPOSED POLE MOUNTED TRANSFORMER — PROPOSED STAY / STAY POLE |
|---|---|



TITLE : POLE & STAY ERECTION &
LV CABLE LAYING AT
PUI O BEACH, PUI O

SCALE : 1:1000 @A3
DATE : 10-05-2024
REGION : WE

DRAWN : NY CHOI
CHECKED : SC LAM
O.C. : LT
E/O NO :

MAP NO : 14NW01C, 14NW01D
PROJECT REF. : LT2023-0189
PLAN REF. : WELT2023-0189-02

Map data reproduced with permission of the Director of Lands. (C) Hong Kong Information Classification: PROPRIETARY