



○ LAYOUT PLAN COMMUNAL TOILET
NOT TO SCALE

COMMUNAL
M. LAV.
COMMUNAL
F. LAV.

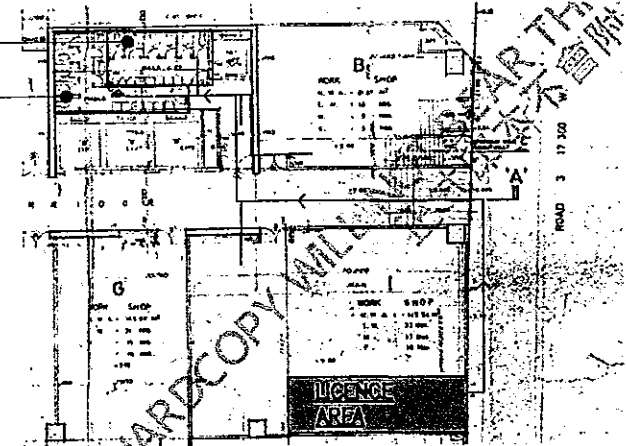

○ COMMUNAL TOILET ROUTE PLAN
NOT TO SCALE

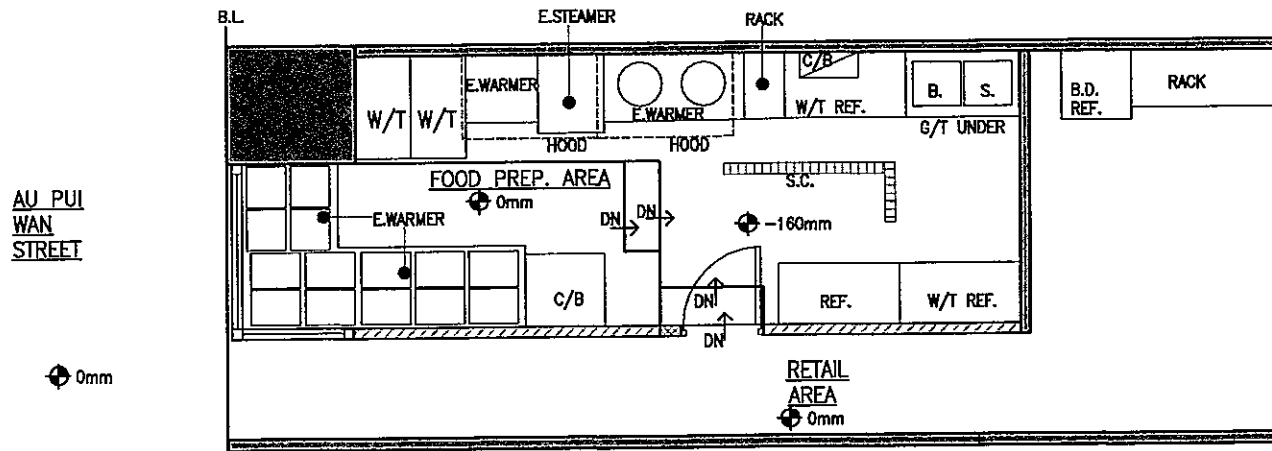

○ LAYOUT PLAN
SCALE:1:75

G.F.A.: 38 SQM
FOOD PREP. AREA: 19.5 SQM

DOOR LEGEND :

1M HEIGHT SELF CLOSING DOOR

LEGEND :

- FULL HEIGHT EXISTING WALL
- 1030MM HEIGHT BRICK WALL
- 800MM HEIGHT WOODEN PARTITION
- 1030MM HEIGHT BRICK WALL W/
FULL HEIGHT GLASS PANEL

Title: FOOD FACTORY LICENCE		Fuel: ELECTRICITY ONLY		Reference No:		Job No.:	
Designed by	Checked by	Drawn by:	Drawing no.	Date:	Scale:	(NT)2401	
		KEVIN	LP-01	15/02/2024	1:750A4		
Starter Consultant Company			Project: SHOP 11, G/F, CENTURY INDUSTRIAL CENTRE, 33-35 AU PUI WAN STREET, FO TAN, SHA TIN, NEW TERRITORIES				