

## **Appendix 4**

---

### **Conceptual Landscape Plans**



FOR REFERENCE PURPOSES ONLY  
SUBJECT TO DETAILED DESIGN.


**PROPOSED PUBLIC HOUSING  
DEVELOPMENT AT TSUEN NAM ROAD**

DRAWING TITLE  
**CONCEPTUAL LANDSCAPE PLAN**

SCALE 1:150 (A1) 1:300 (A3)

 房屋署  
HOUSING DEPARTMENT

DRAWING NO.      日期 DATE:      JULY 2024

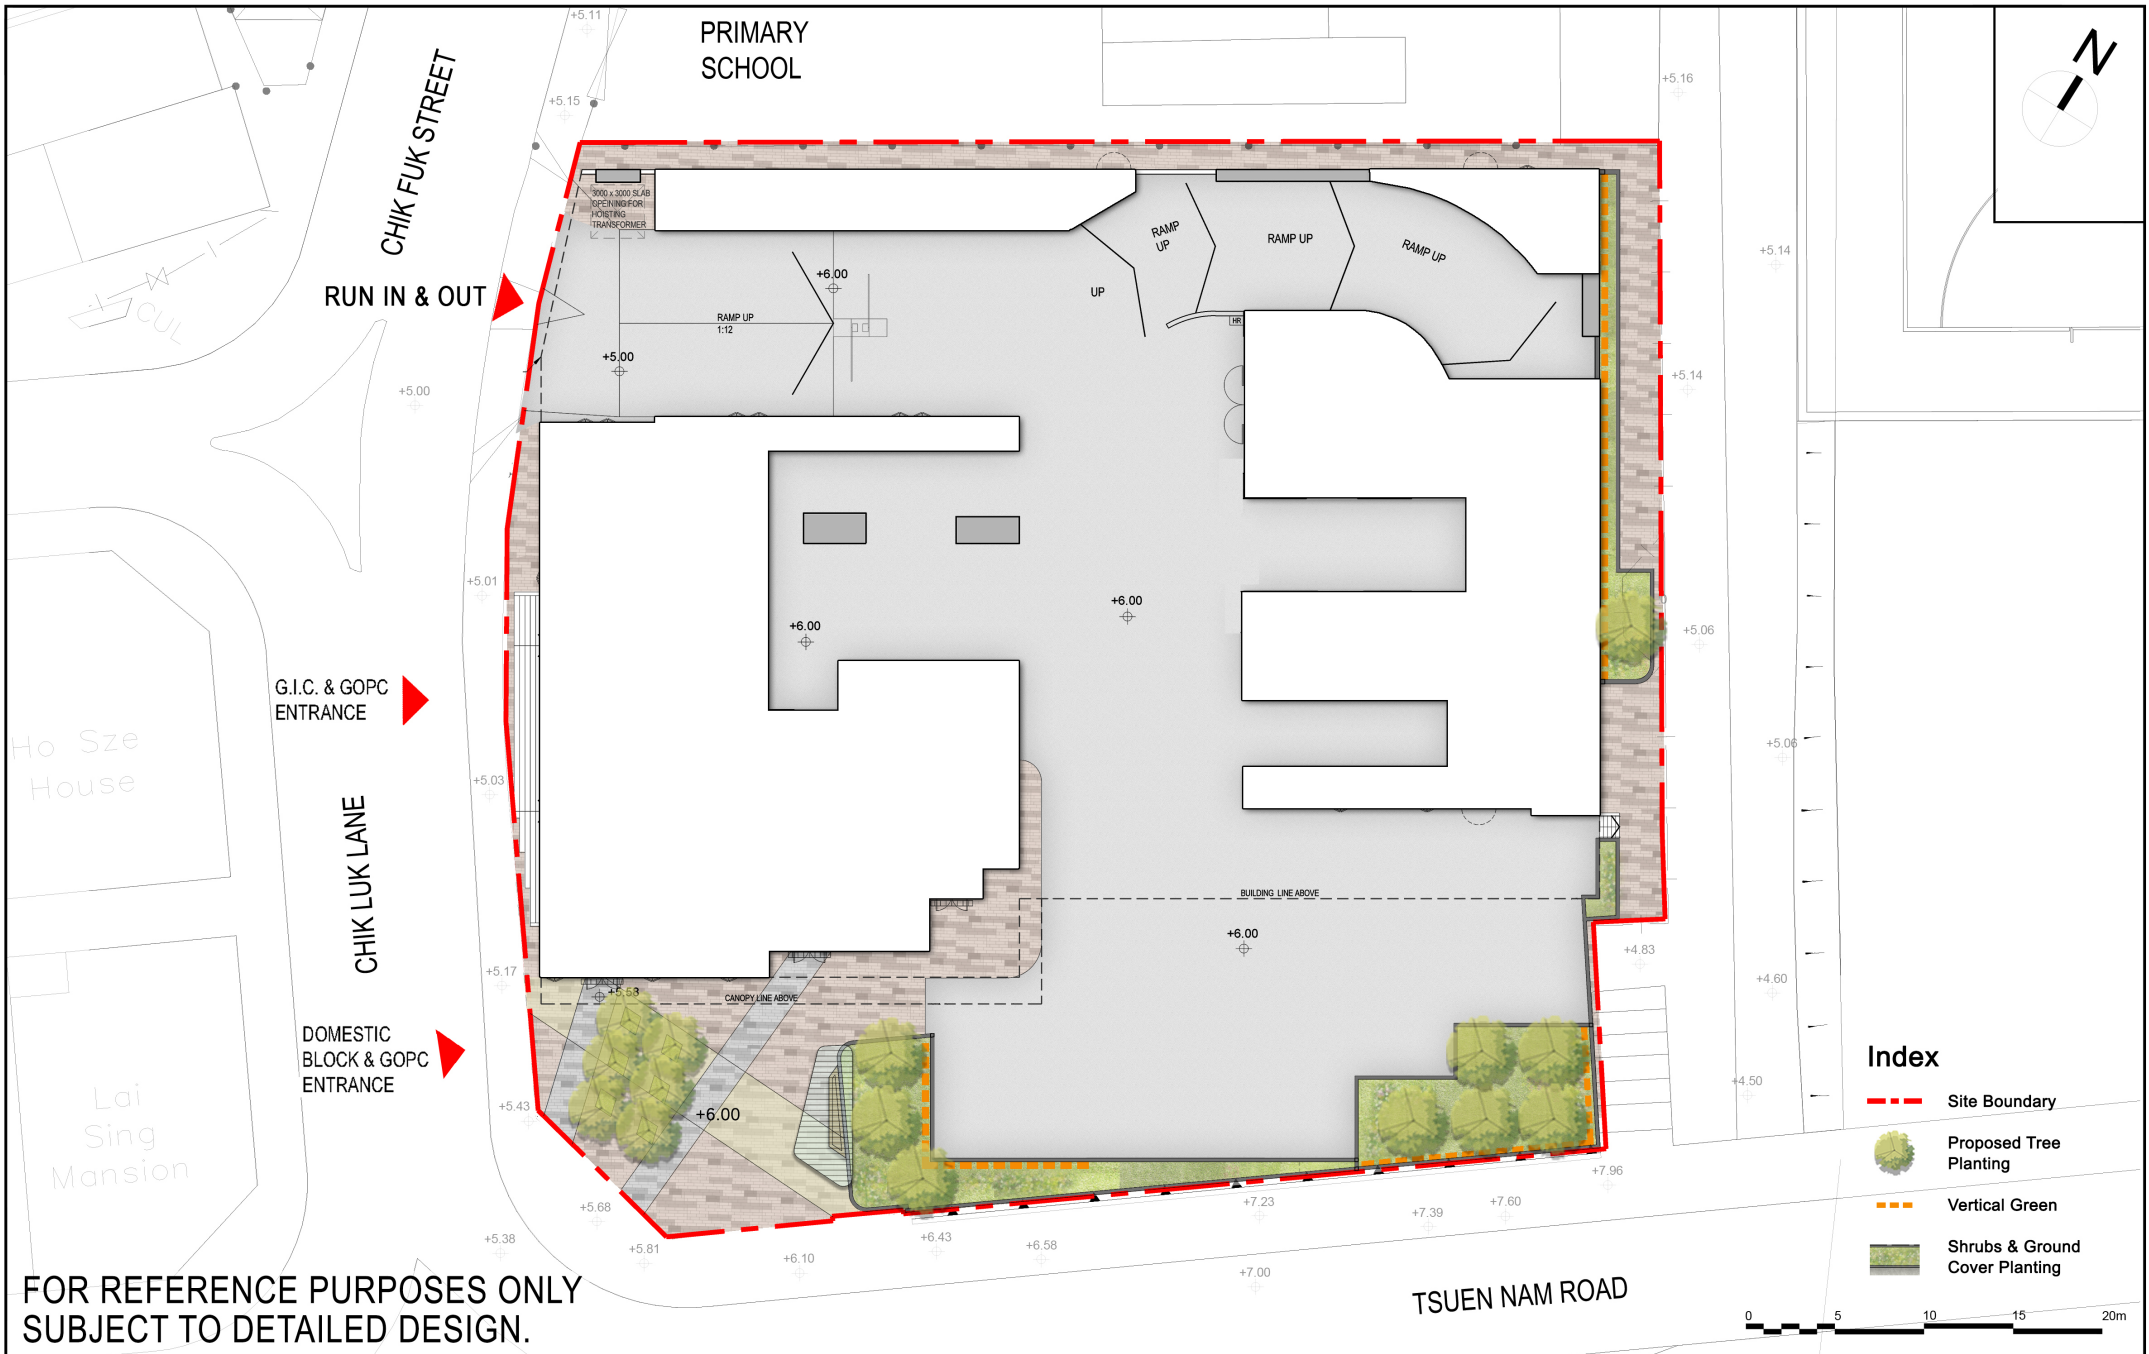

FOR REFERENCE PURPOSES ONLY  
SUBJECT TO DETAILED DESIGN.

**PROPOSED PUBLIC HOUSING  
DEVELOPMENT AT TSUEN NAM ROAD**

DRAWING TITLE  
**G/F LANDSCAPE PLAN**

SCALE 1:150 (A1) 1:300 (A3)





房屋署  
HOUSING DEPARTMENT

DRAWING NO.


日期 DATE:

JULY 2024

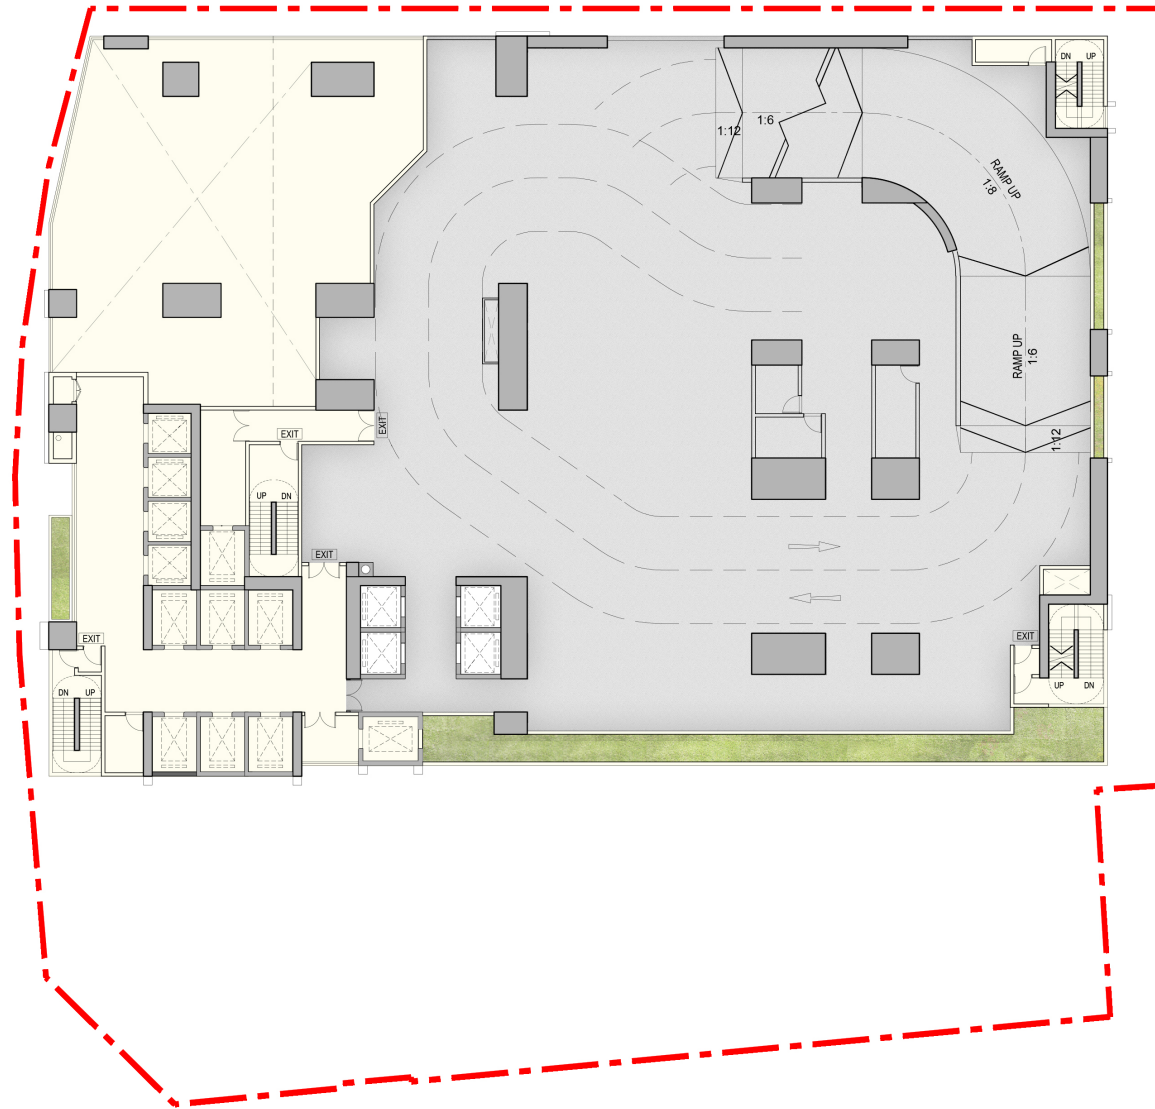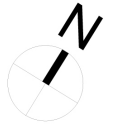

**Index**

- - - - Site Boundary
- Shrubs & Ground Cover Planting

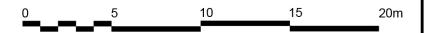

FOR REFERENCE PURPOSES ONLY  
SUBJECT TO DETAILED DESIGN.

**PROPOSED PUBLIC HOUSING  
DEVELOPMENT AT TSUEN NAM ROAD**

DRAWING TITLE

INDICATIVE TYPICAL LANDSCAPE PLAN-PUBLIC VEHICLE PARK

SCALE 1:150 (A1) 1:300 (A3)



DRAWING NO.

房屋署  
HOUSING DEPARTMENT


日期 DATE:  
JULY 2024









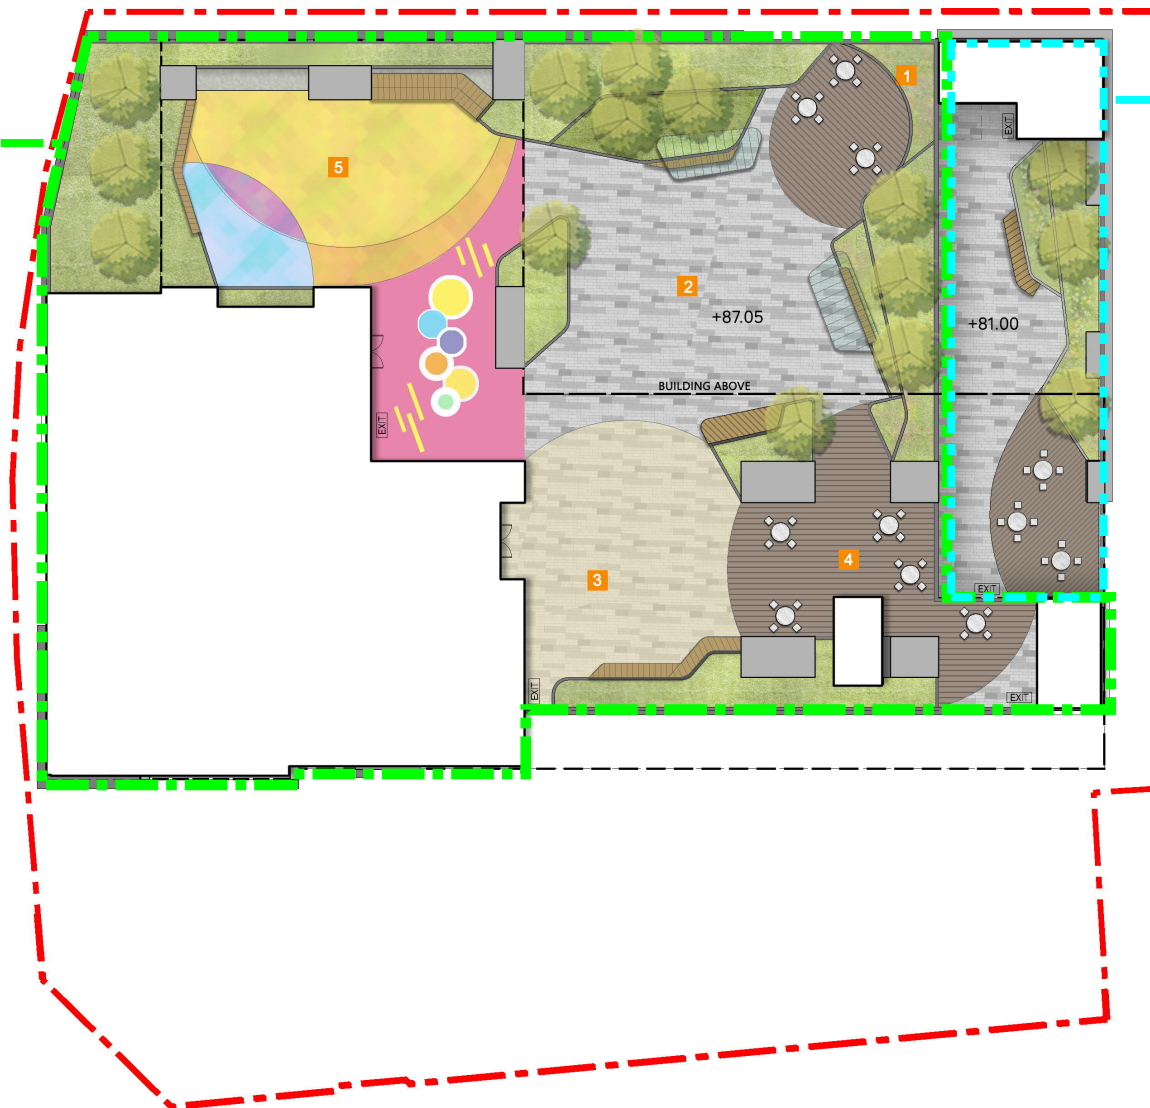






BUILDING LINE OF 17/F


BUILDING LINE OF 16/F



### Index

-  Site Boundary
-  Proposed Tree Planting
-  Shrubs & Ground Cover Planting
-  Table with chair
-  Pavilion
-  Seat Bench
-  1 Viewing Point
-  2 Atrium
-  3 Entrance Lobby
-  4 Garden Lounge
-  5 Indoor Children Play & Fitness Area

FOR REFERENCE PURPOSES ONLY  
SUBJECT TO DETAILED DESIGN.

 

**PROPOSED PUBLIC HOUSING  
DEVELOPMENT AT TSUEN NAM ROAD**

DRAWING TITLE  
**16/F & 17/F LANDSCAPE PLAN**

SCALE 1:150 (A1) 1:300 (A3)



房屋署  
HOUSING DEPARTMENT

DRAWING NO.

日期 DATE:  
JULY 2024