



LOCATION PLAN

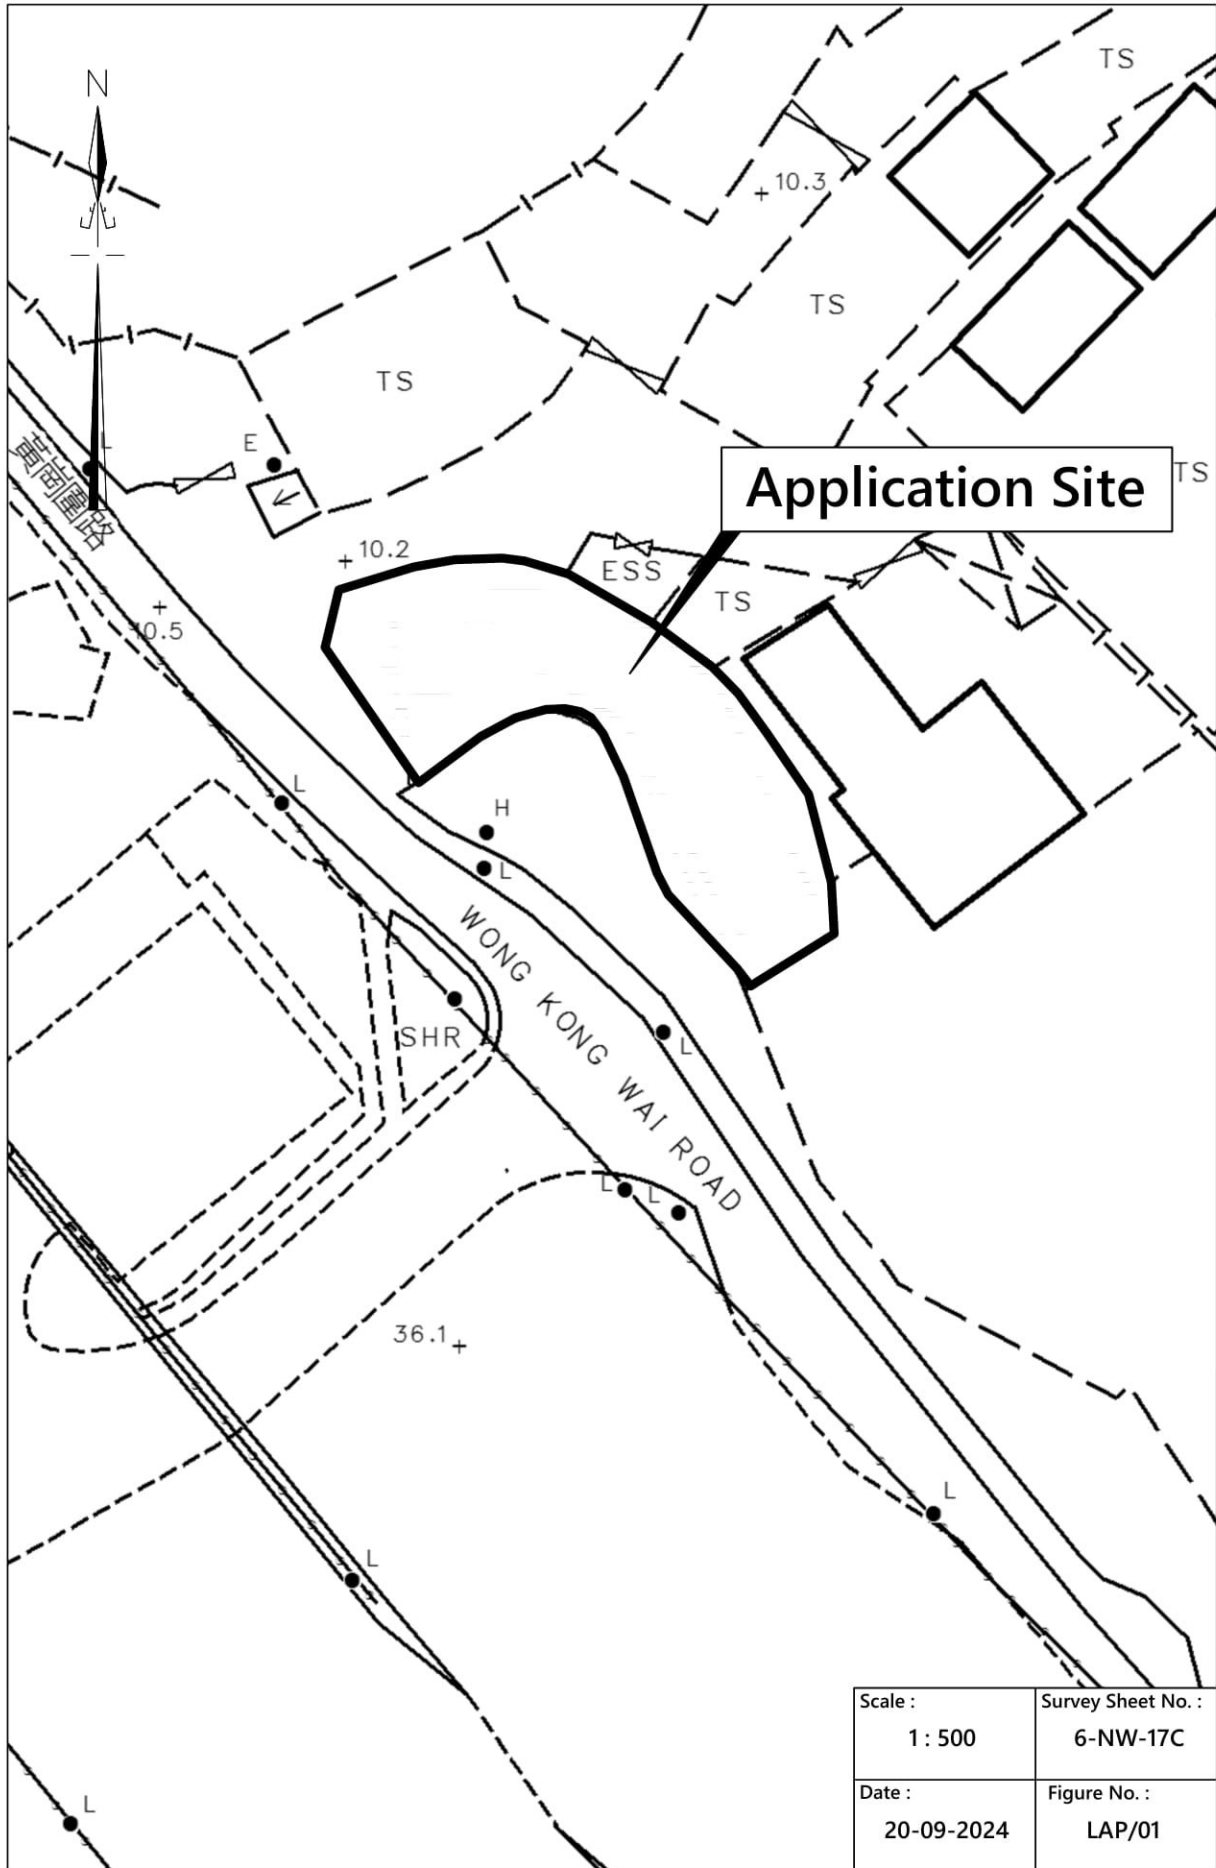


Scale :	Survey Sheet No. :
1 : 500	6-NW-17C
Date :	Figure No. :
20-09-2024	LAP/01

LAYOUT PLAN

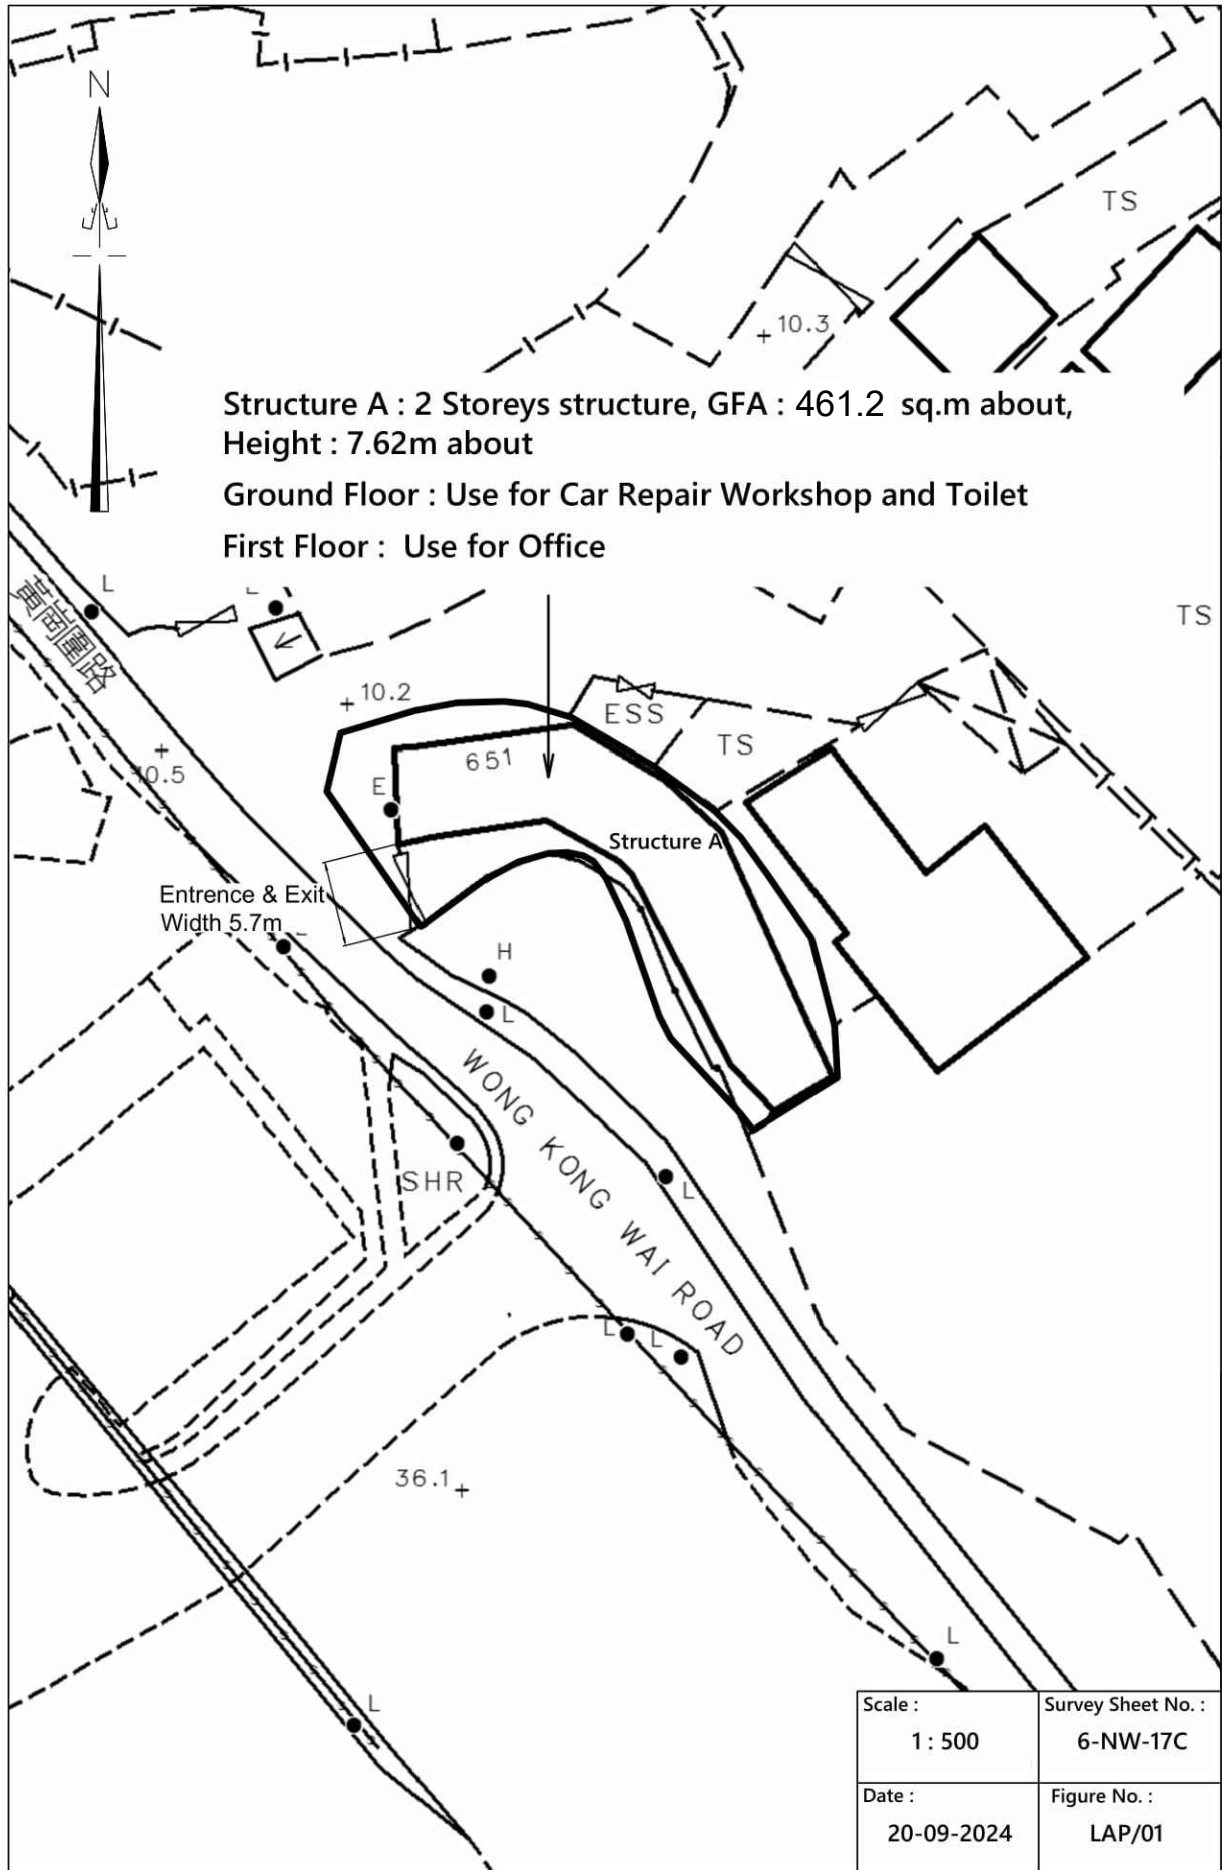


GROUND FLOOR

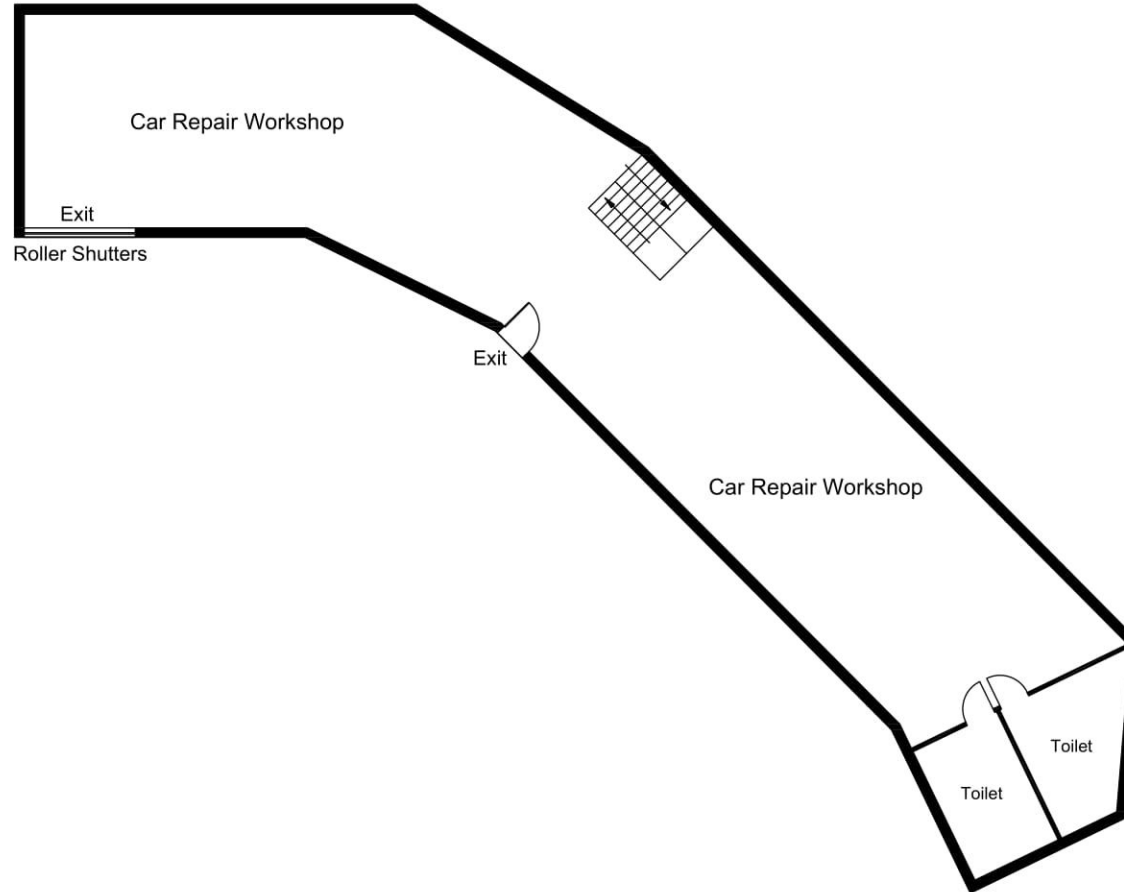

Scale :	Survey Sheet No. :
Not to scale	6-NW-17C
Date :	Figure No. :
20-09-2024	FP/01

FIRST FLOOR

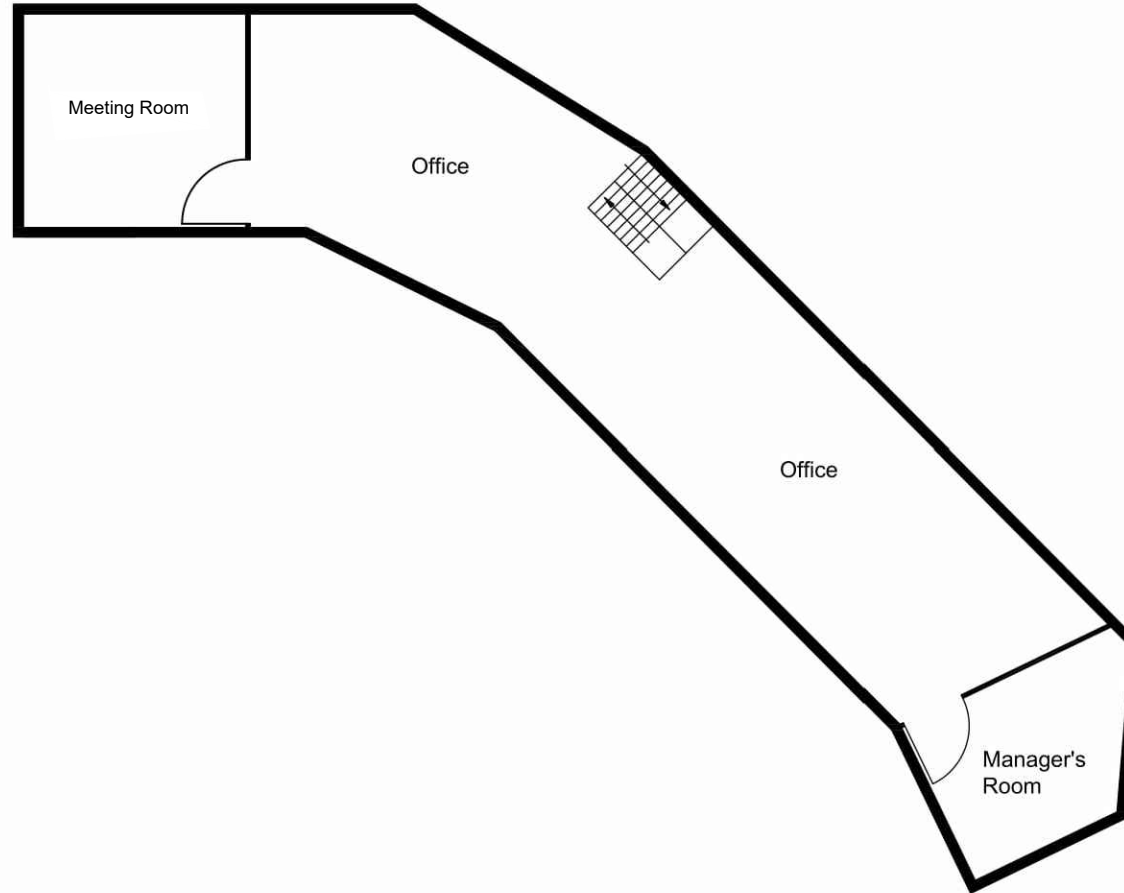

Scale :	Survey Sheet No. :
Not to scale	6-NW-17C
Date :	Figure No. :
20-09-2024	FP/02