

Project 項目名稱:

Temporary Shop and Services
for a Period of 3 Years at Lot 240 S.B
(Part) in D.D.385, So Kwun Wat,
Tuen Mun, New Territories

Drawing Title 圖紙標題:

Swept Path
Analysis




Drawing No. 圖號:
20240110

Remarks 備註:

- In
- Out
- Van type vehicle

Scale 比例:

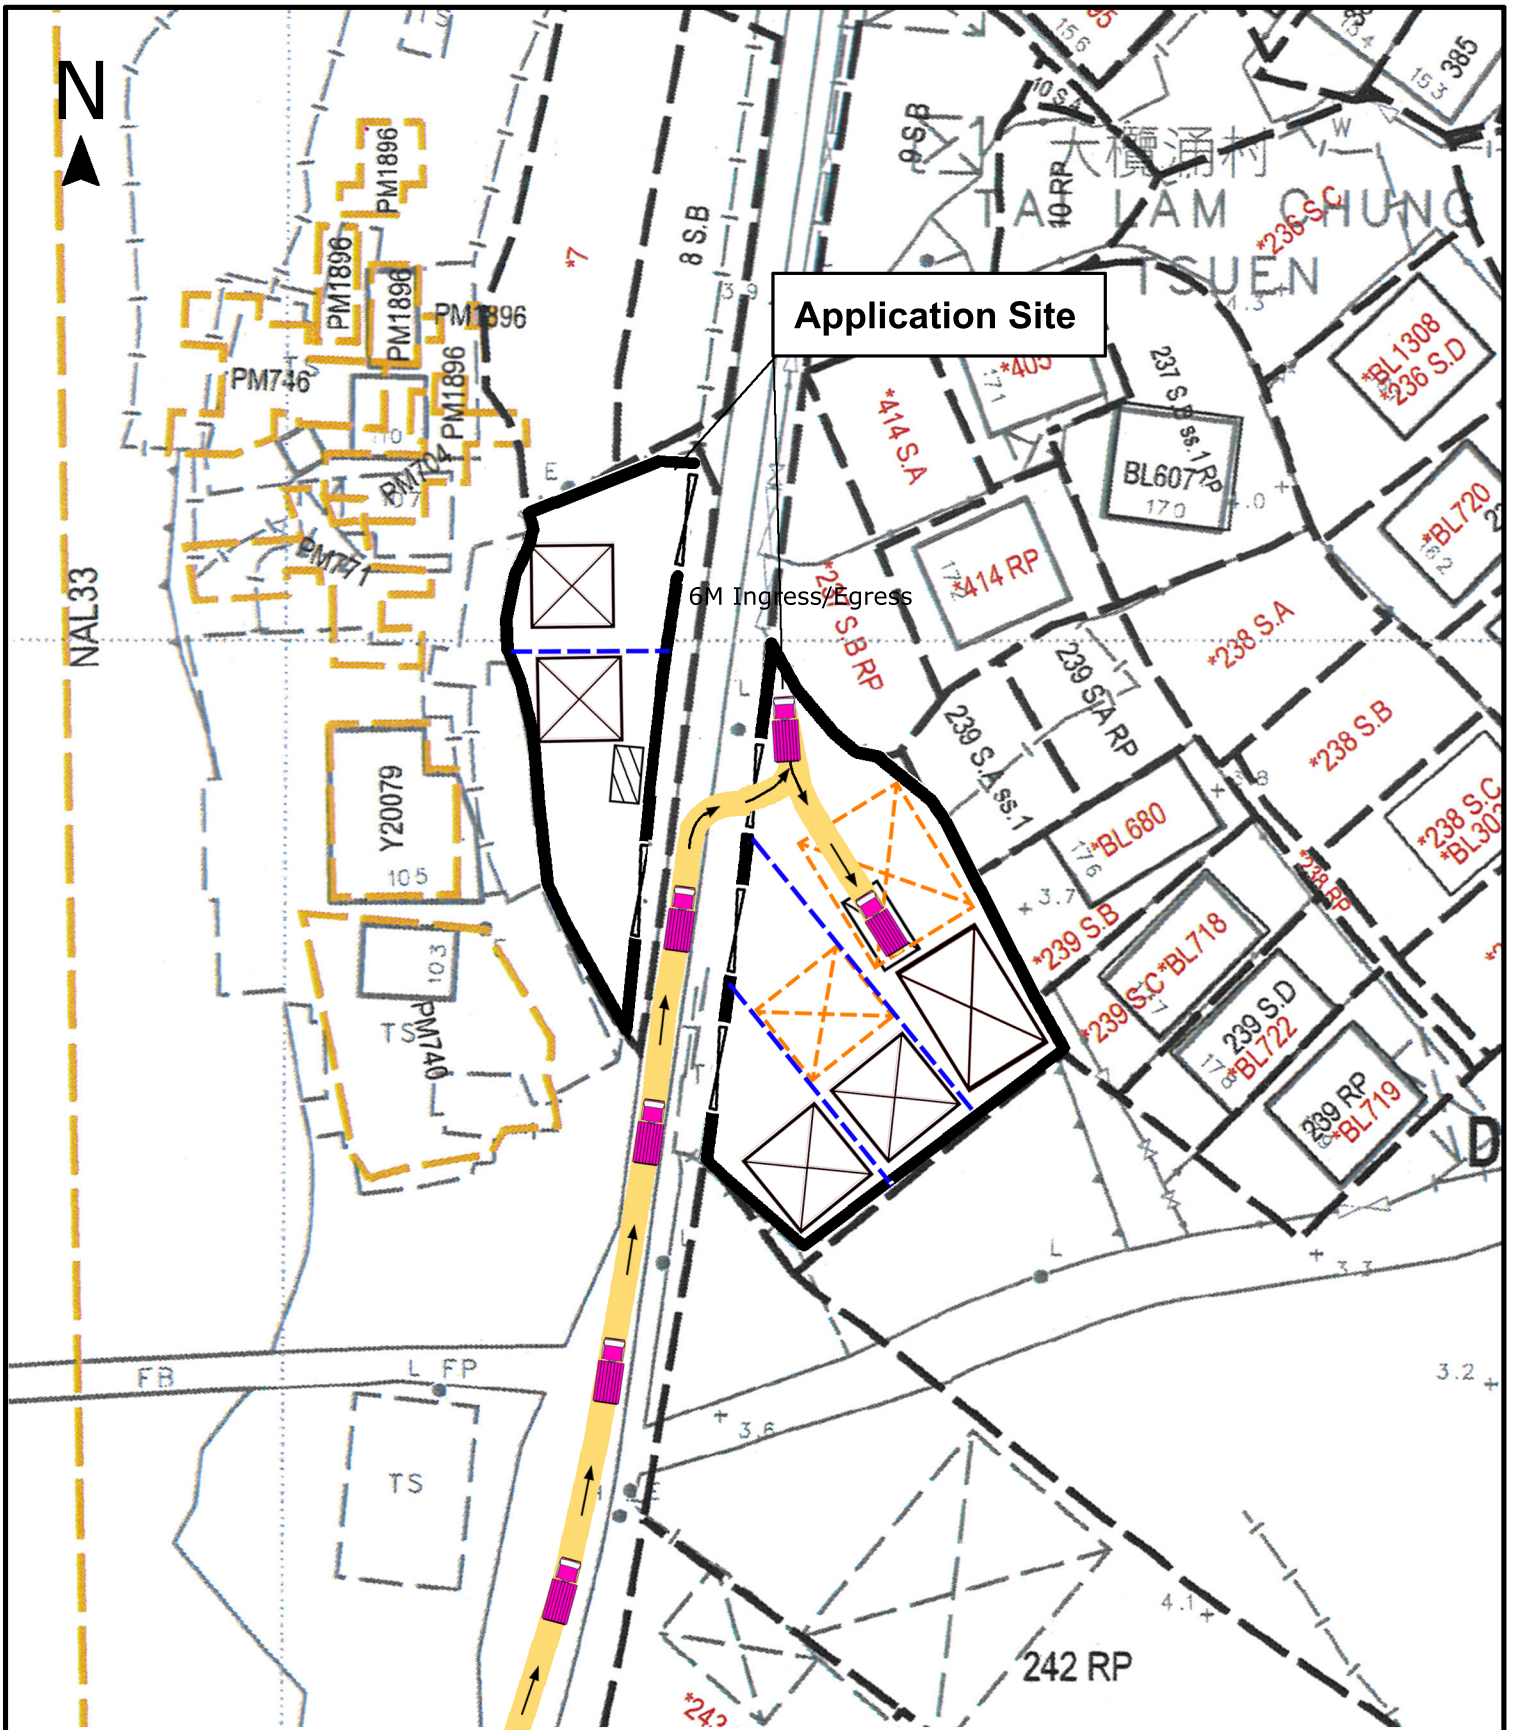

Project 項目名稱:

Temporary Shop and Services
for a Period of 3 Years at Lot 240 S.B
(Part) in D.D.385, So Kwun Wat,
Tuen Mun, New Territories

Drawing Title 圖紙標題:

Swept Path
Analysis




Drawing No. 圖號:

20240110

Remarks 備註:

- In
- Out

Scale 比例:

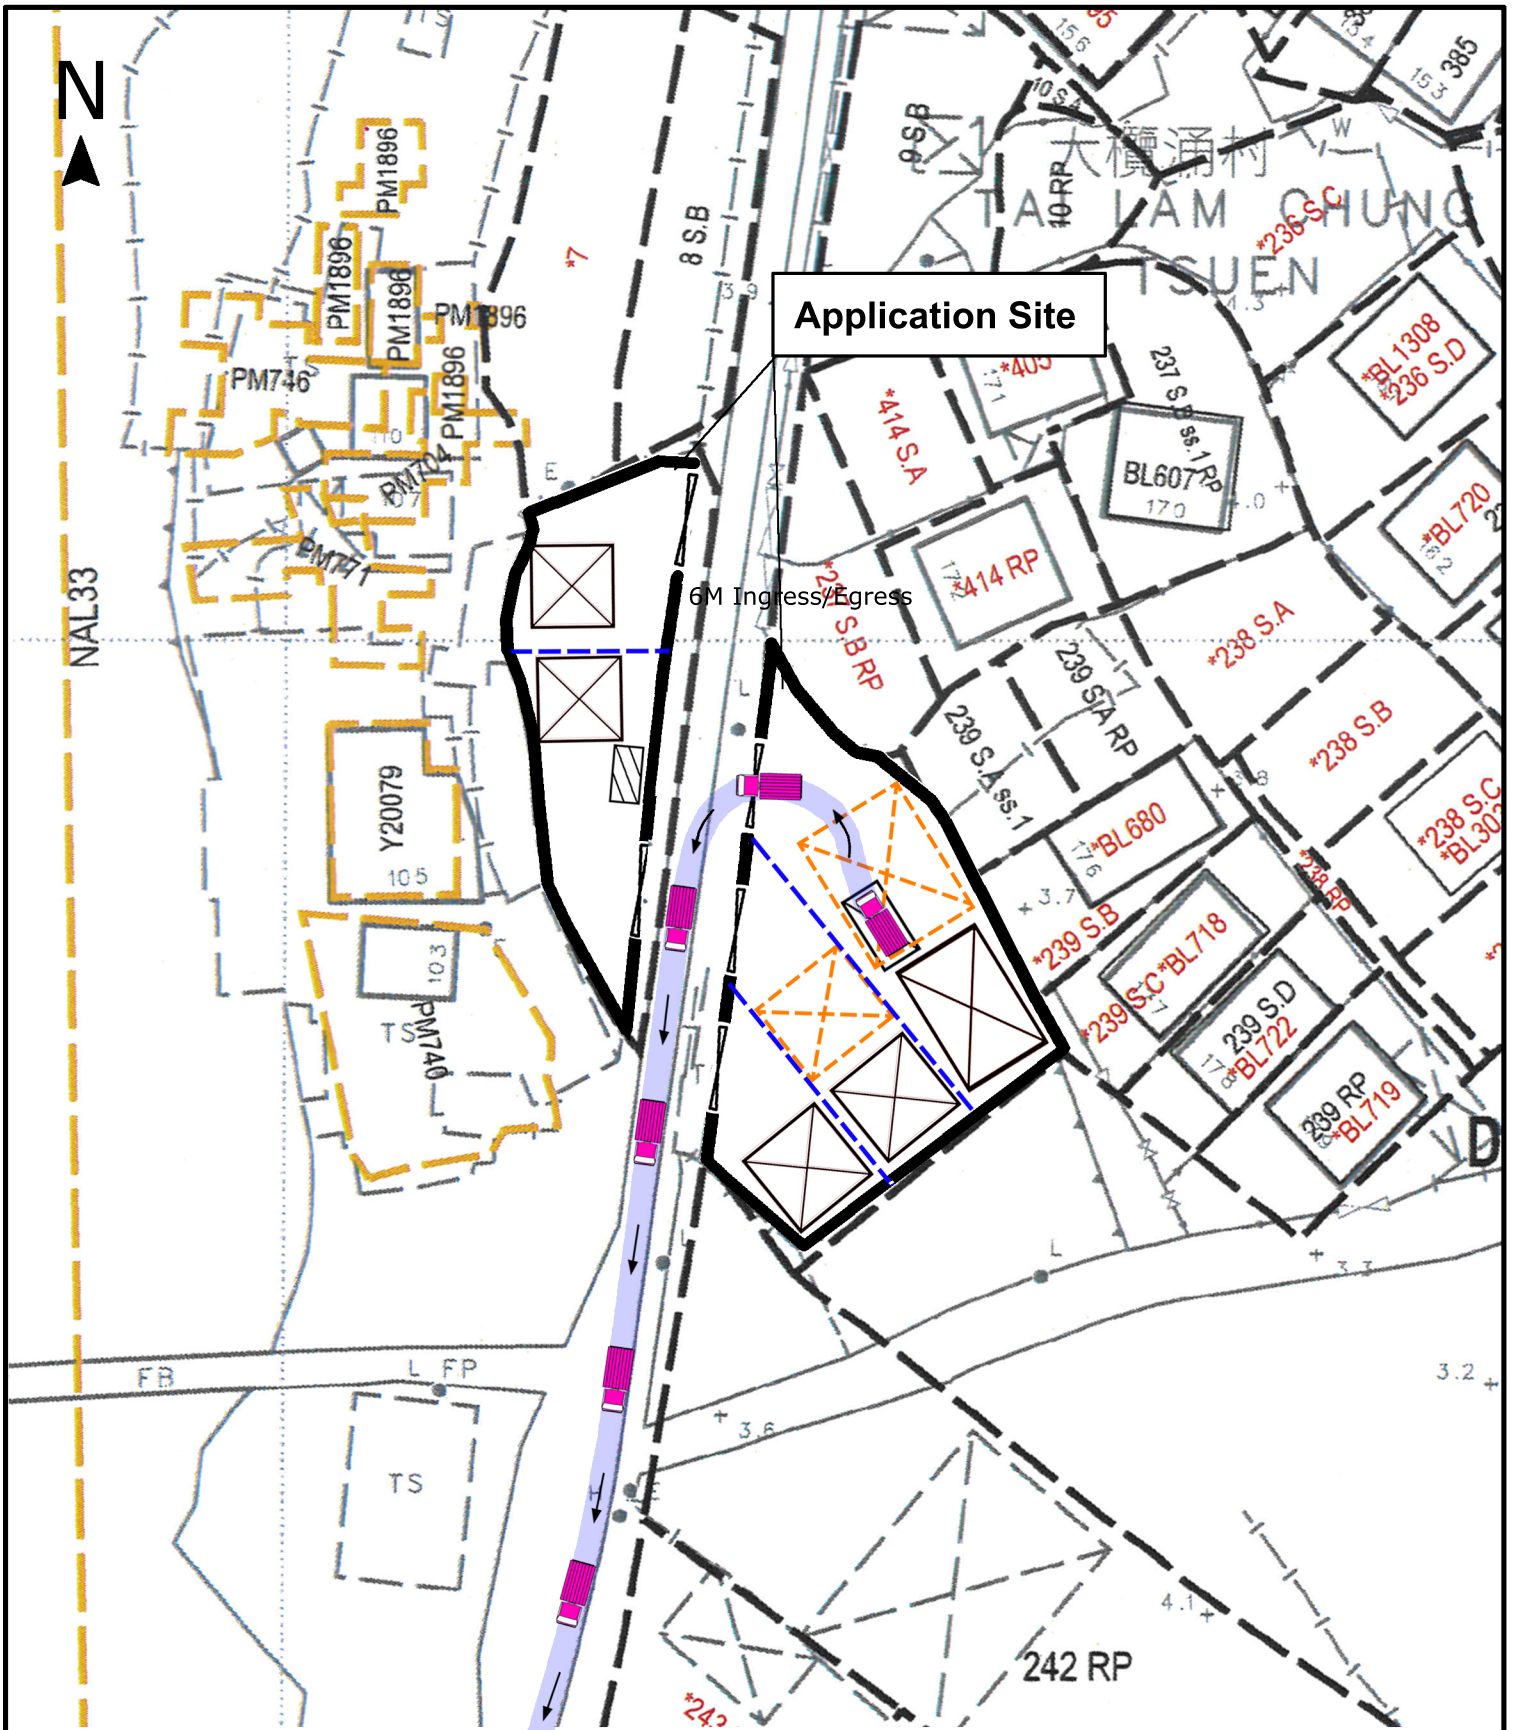

Project 項目名稱:

Temporary Shop and Services
for a Period of 3 Years at Lot 240 S.B
(Part) in D.D.385, So Kwun Wat,
Tuen Mun, New Territories

Drawing Title 圖紙標題:

Swept Path
Analysis



Drawing No. 圖號:

20240110

Remarks 備註:

- In
- Out

Scale 比例: