

Project 項目名稱:  
 Proposed Temporary Shop and Services for a Period of 3 Years at Lots 247 (Part) & 248 (Part) in D.D.385, So Kwun Wat, Tuen Mun, New Territories

Drawing Title 圖紙標題:  
 Location Plan

Drawing No. 圖號:  
 20240812


Remarks 備註:  
 ●●● Vehicular access leading from Tai Lam Chung Road



**Application Site**

**Structure A**  
 Shop & Services  
 Covered Area: 40m<sup>2</sup> (ABOUT)  
 GFA: 80m<sup>2</sup> (ABOUT)  
 No.of storey: 2  
 Height: Not exceeding 7m

**Structure B**  
 Shop & Services  
 Covered Area: 40m<sup>2</sup> (ABOUT)  
 GFA: 80m<sup>2</sup> (ABOUT)  
 No.of storey: 2  
 Height: Not exceeding 7m

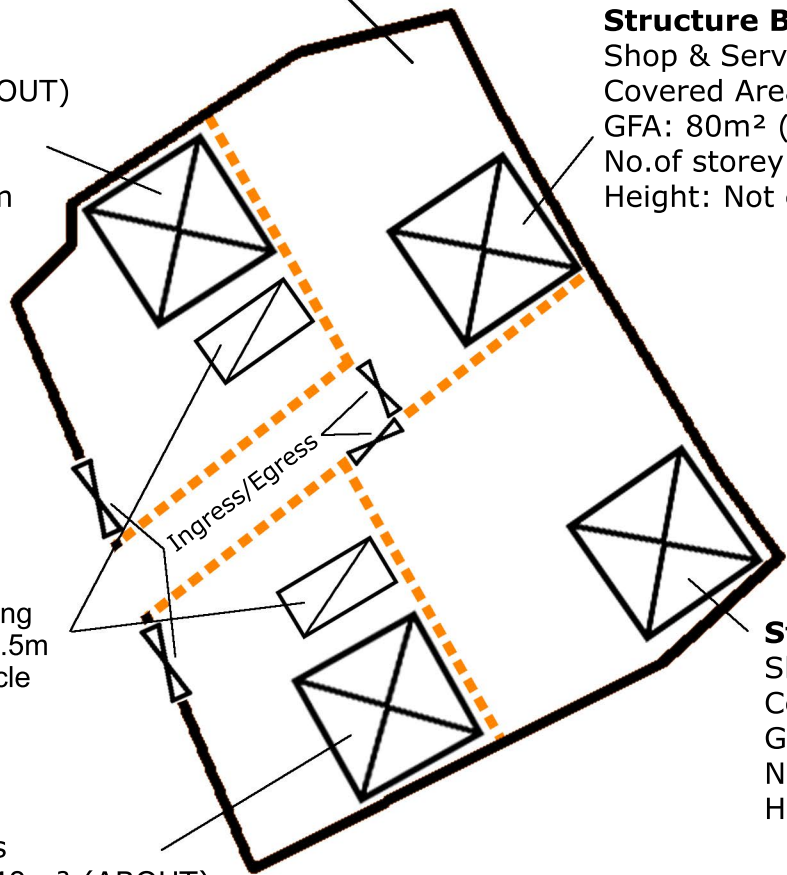

2 loading/unloading spaces of 5m x 2.5m for van type vehicle

**Structure D**  
 Shop & Services  
 Covered Area: 40m<sup>2</sup> (ABOUT)  
 GFA: 80m<sup>2</sup> (ABOUT)  
 No.of storey: 2  
 Height: Not exceeding 7m

**Structure C**  
 Shop & Services  
 Covered Area: 40m<sup>2</sup> (ABOUT)  
 GFA: 80m<sup>2</sup> (ABOUT)  
 No.of storey: 2  
 Height: Not exceeding 7m






Project 項目名稱:  
 Proposed Temporary Shop and Services for a Period of 3 Years at Lots 247 (Part) & 248 (Part) in D.D.385, So Kwun Wat, Tuen Mun, New Territories

Drawing Title 圖紙標題:  
 Layout Plan

Drawing No. 圖號:  
 20240812

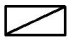Remarks 備註:

-  Loading/unloading for van type vehicle
-  Structure
-  Temporary fencing