



Appendix 1


Architectural Drawings

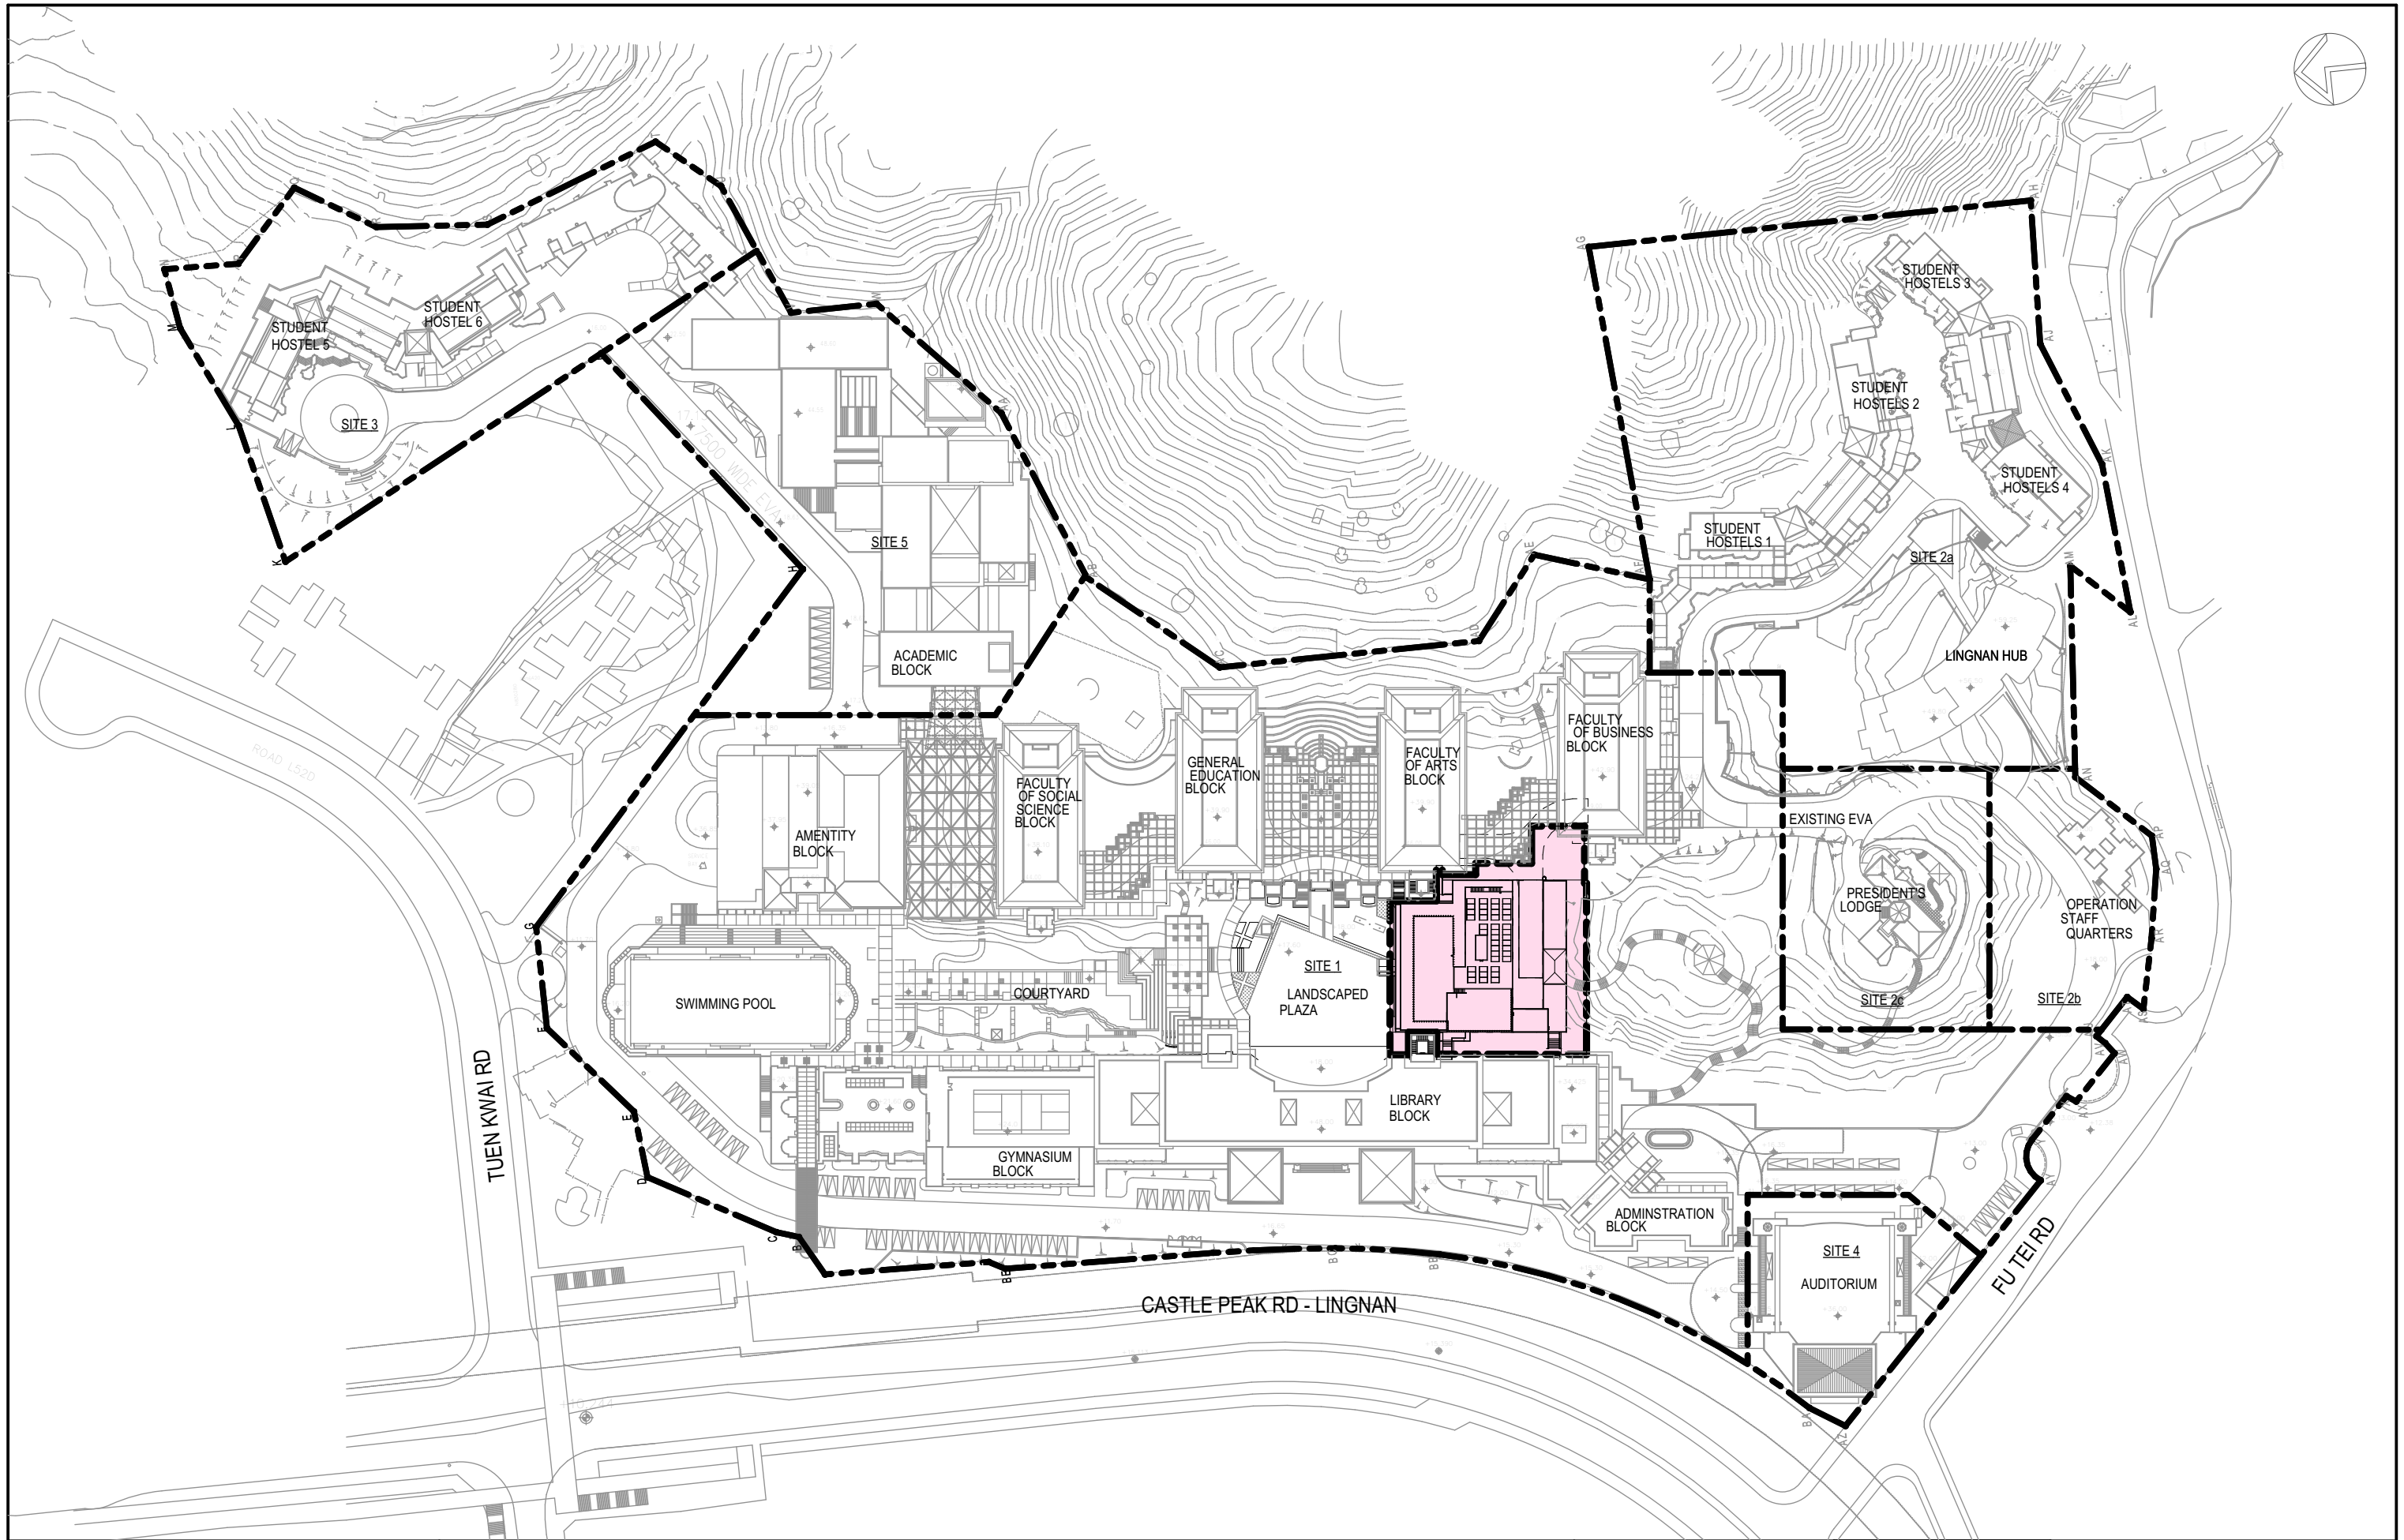

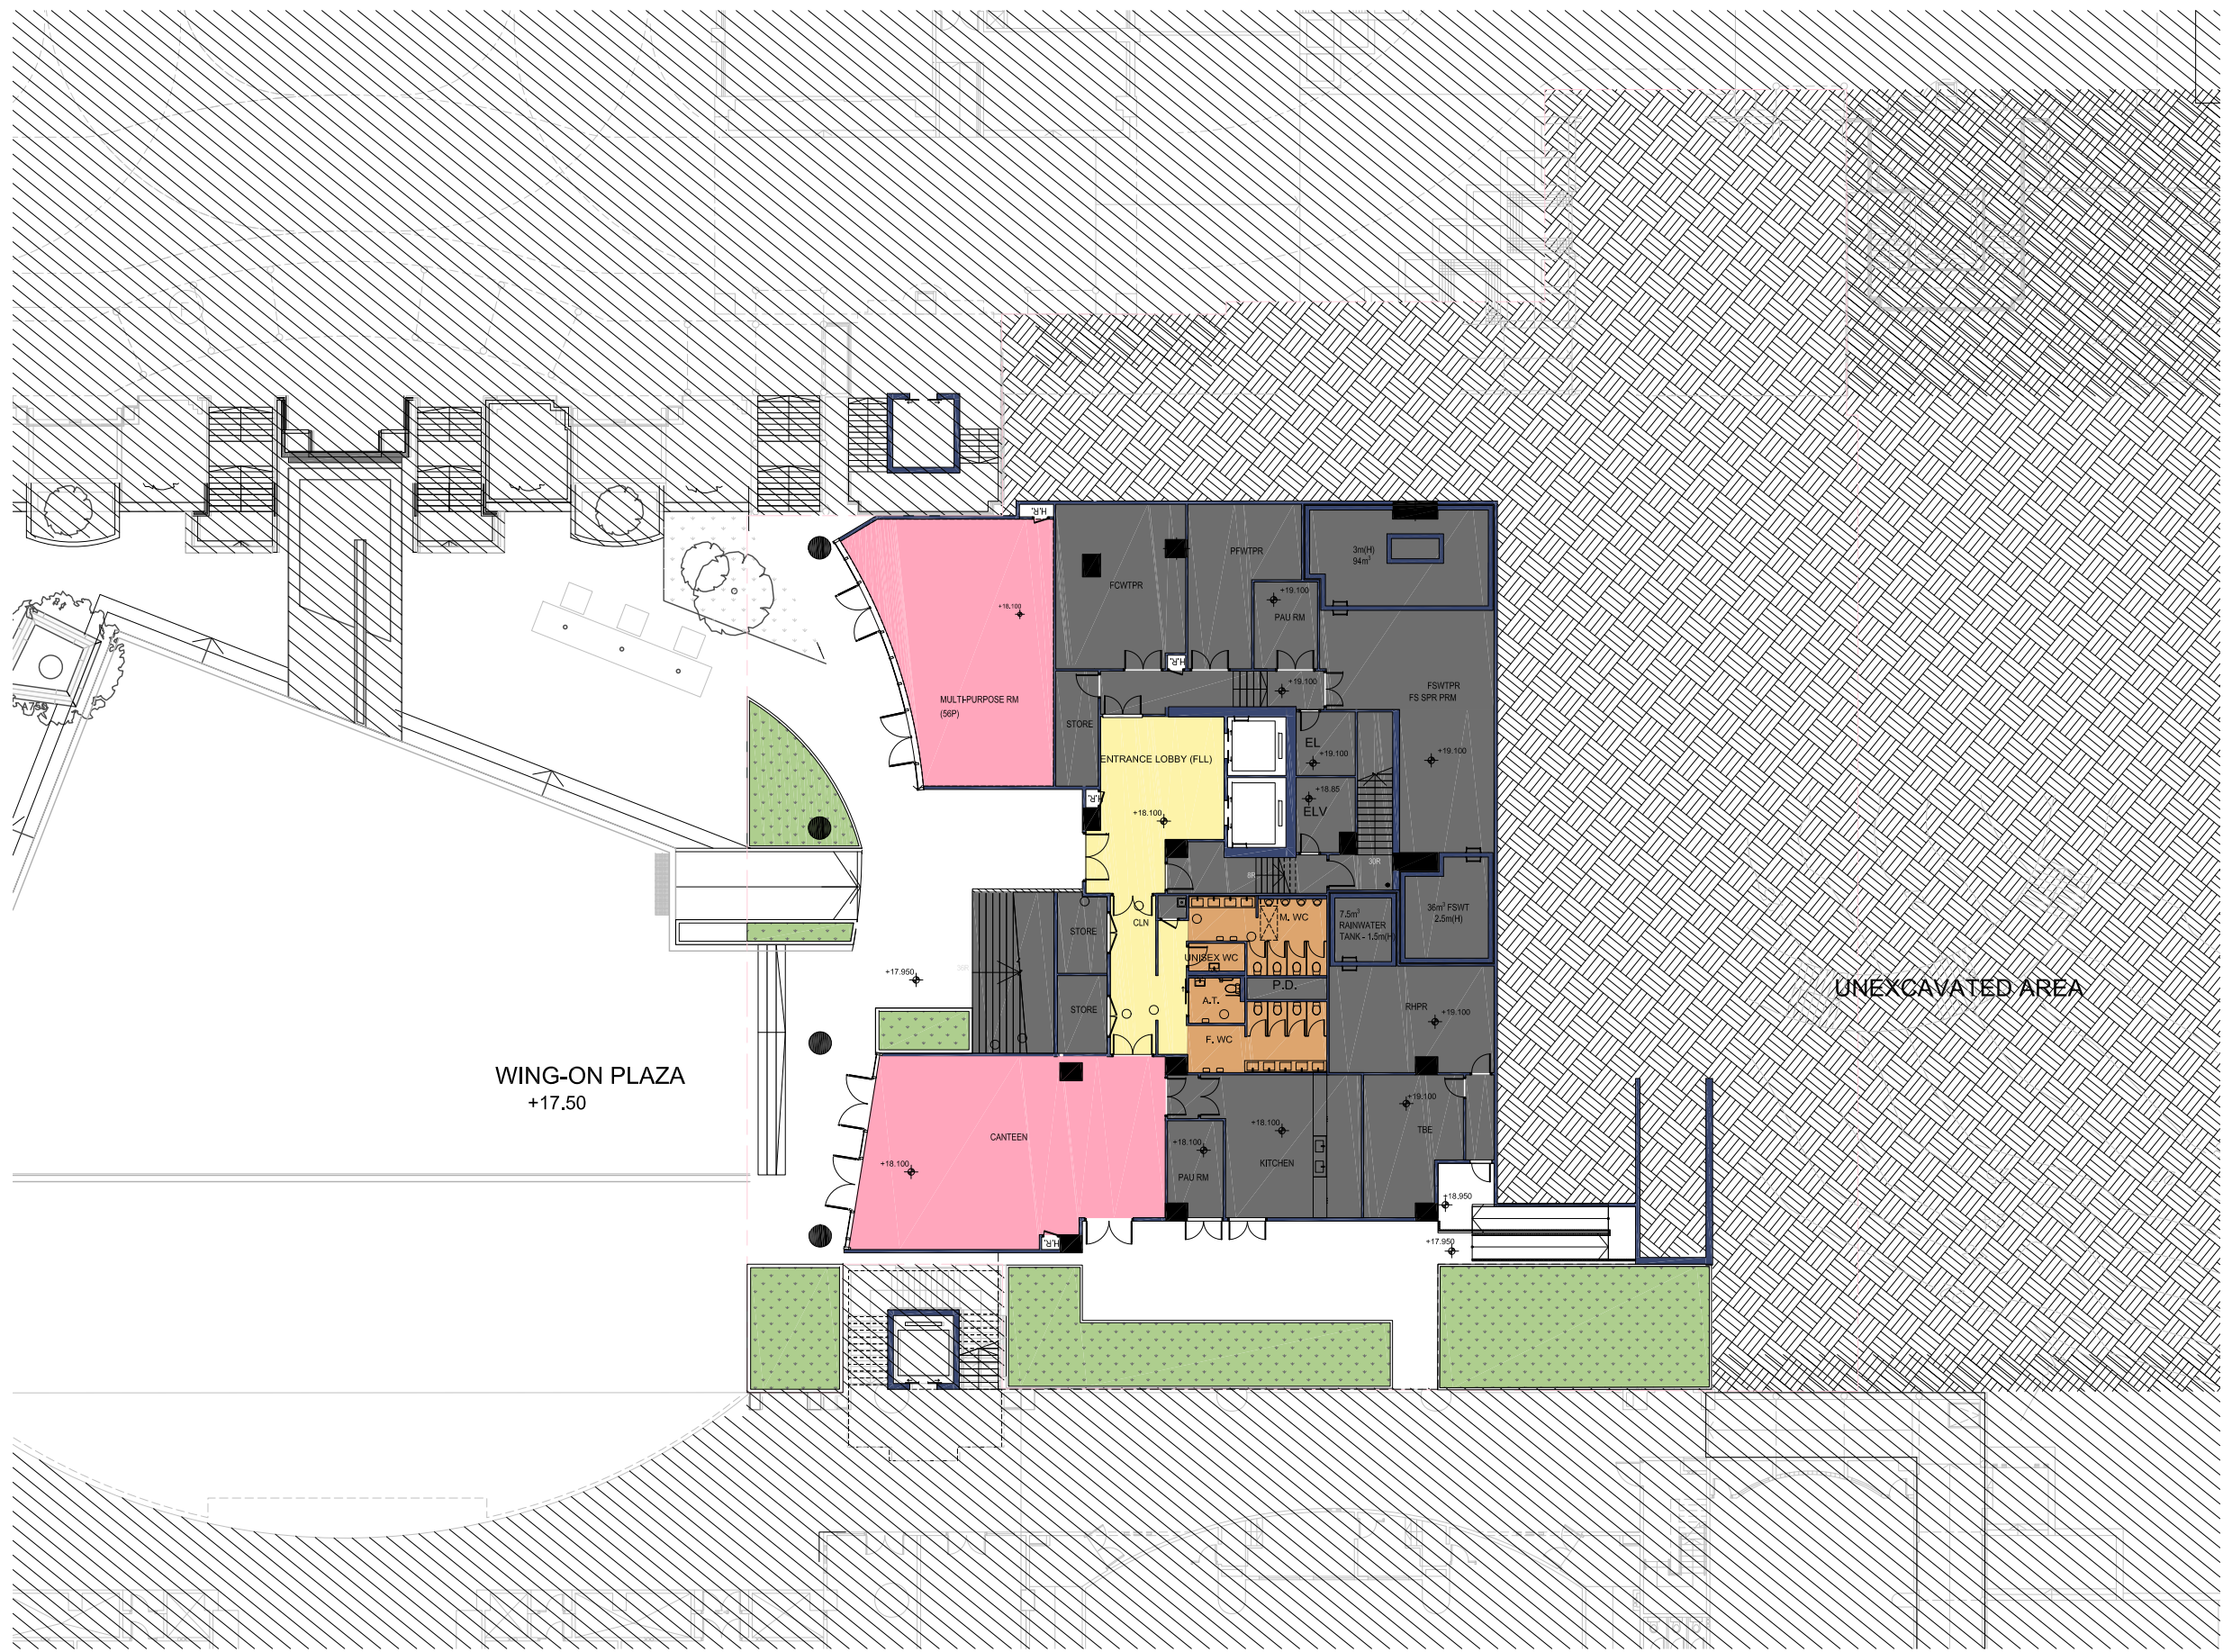


LEGEND

- MULTI-PURPOSE
- CIRCULATION
- PLANT ROOM/ BOH
- WC

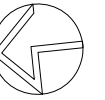


LEGEND


- LECTURE ROOMS
- CIRCULATION
- PLANT ROOM/ BOH
- OFFICES/ PANTRY
- WC
- PLANTERS/ LAWN
- LABORATORIES
- COMPUTER SERVICES

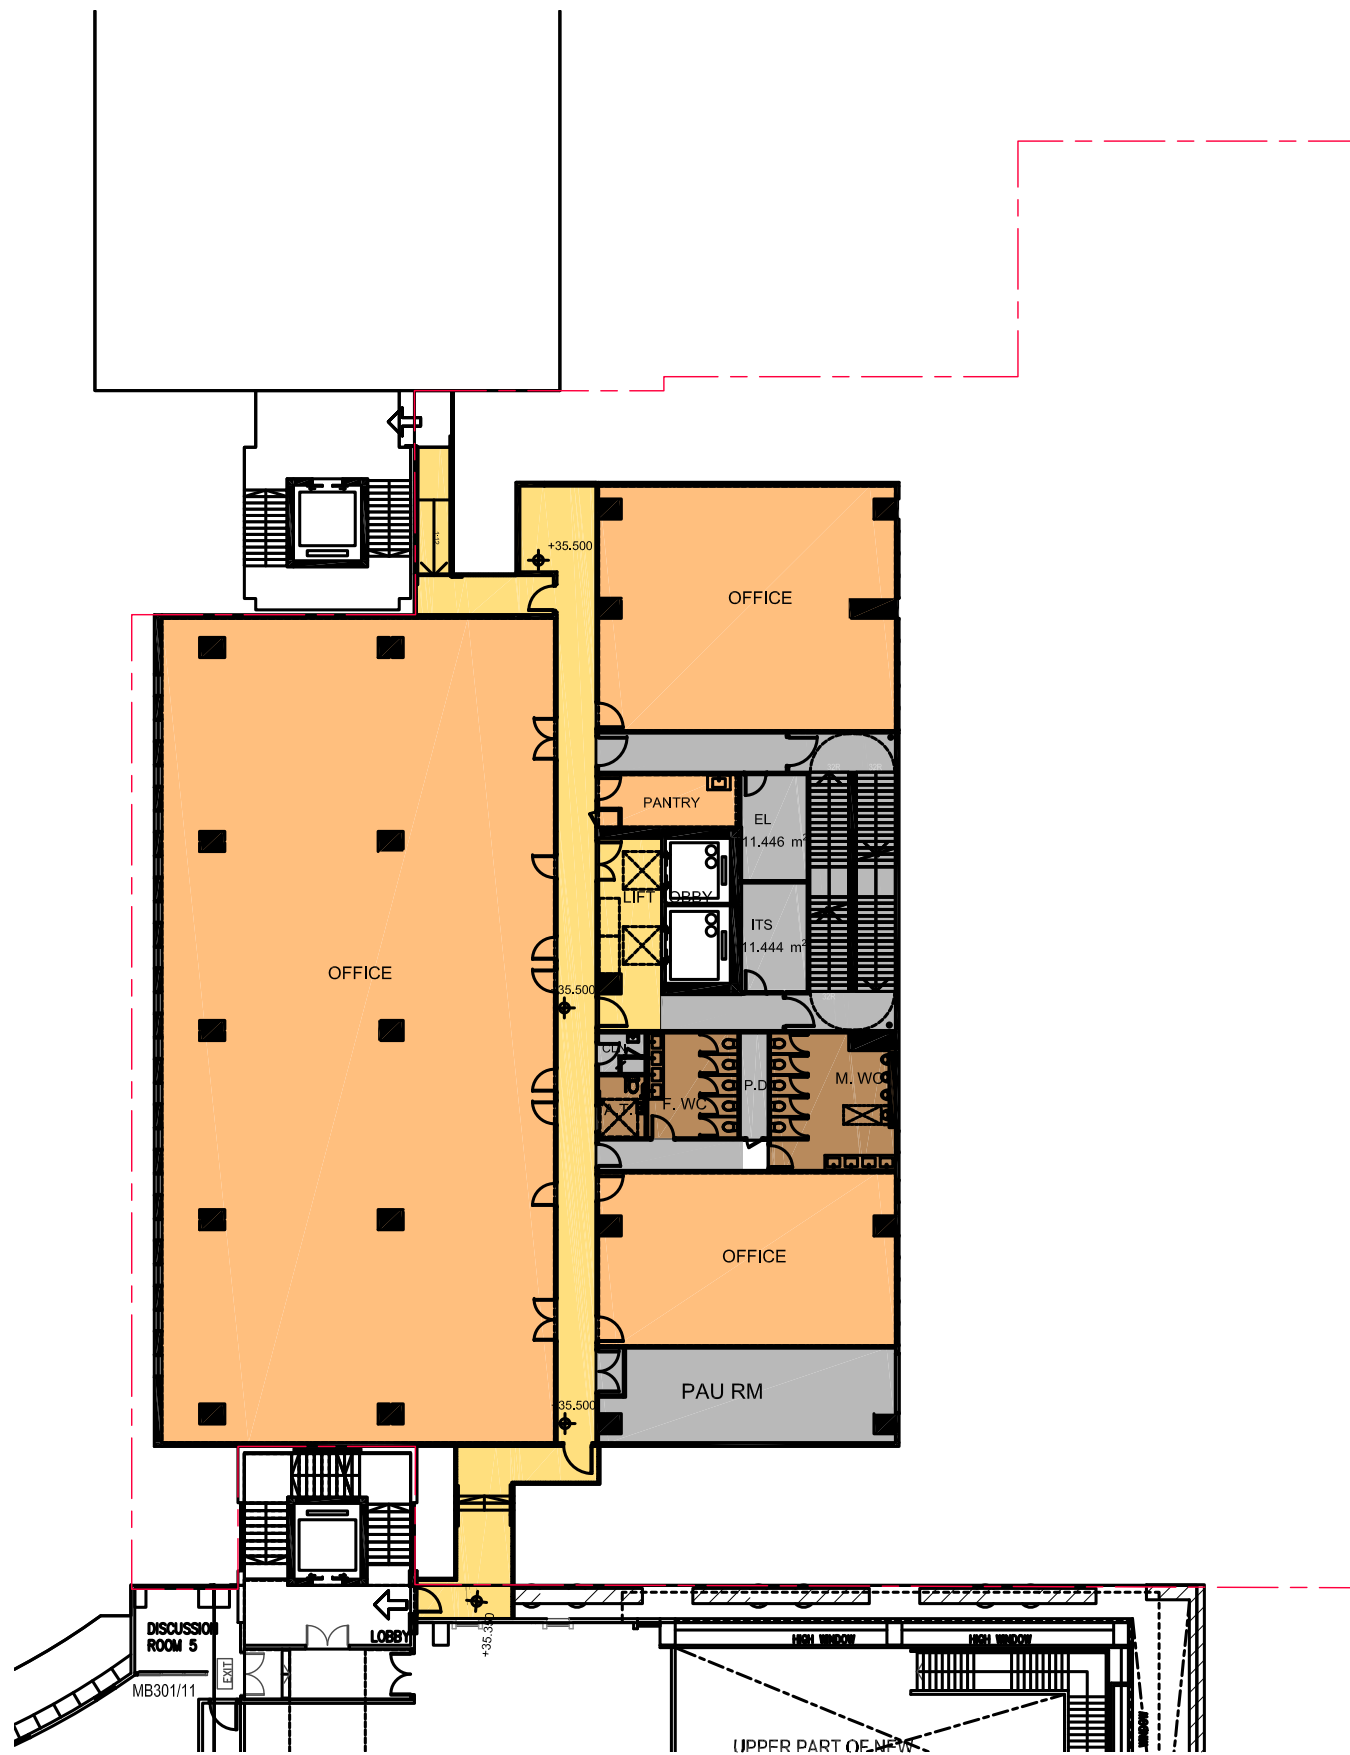

1 2/F LAYOUT PLAN

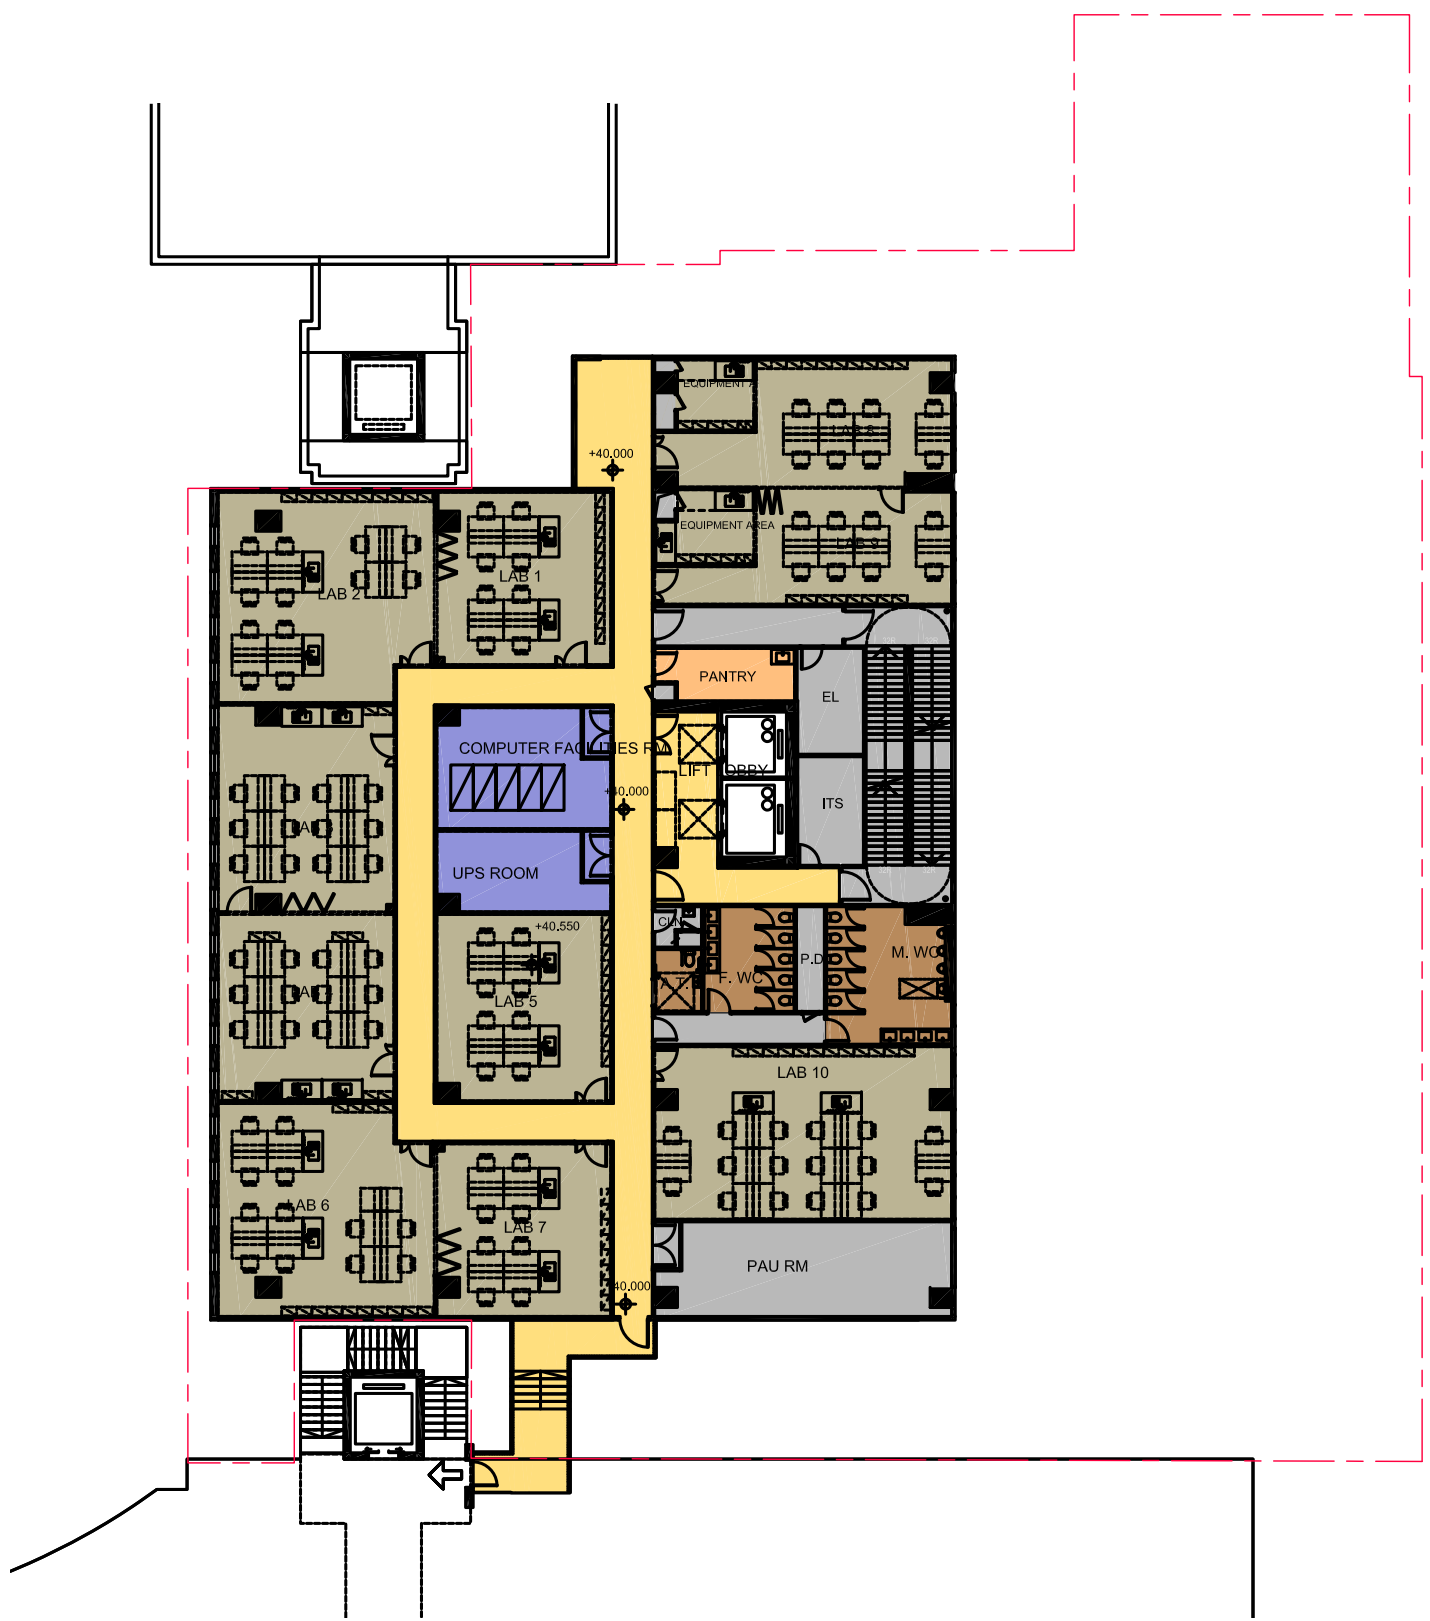


2 3/F LAYOUT PLAN

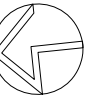


LEGEND


- LECTURE ROOMS
- CIRCULATION
- PLANT ROOM/ BOH
- EXHIBITION/ FUNCTION RMS
- WC
- LABORATORIES

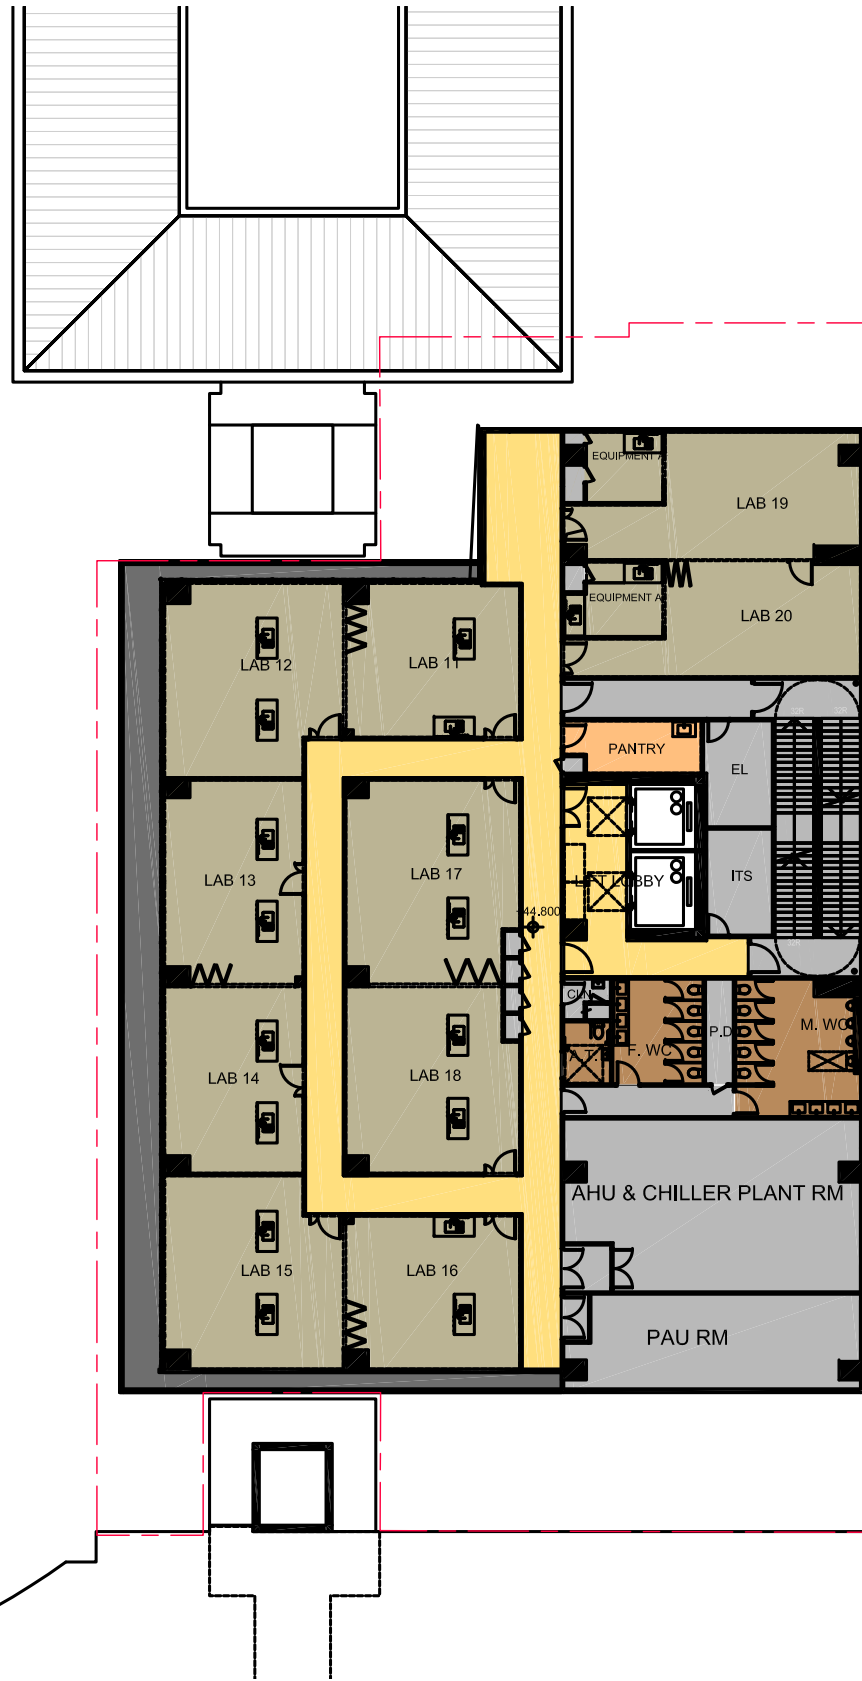

1 4/F LAYOUT PLAN


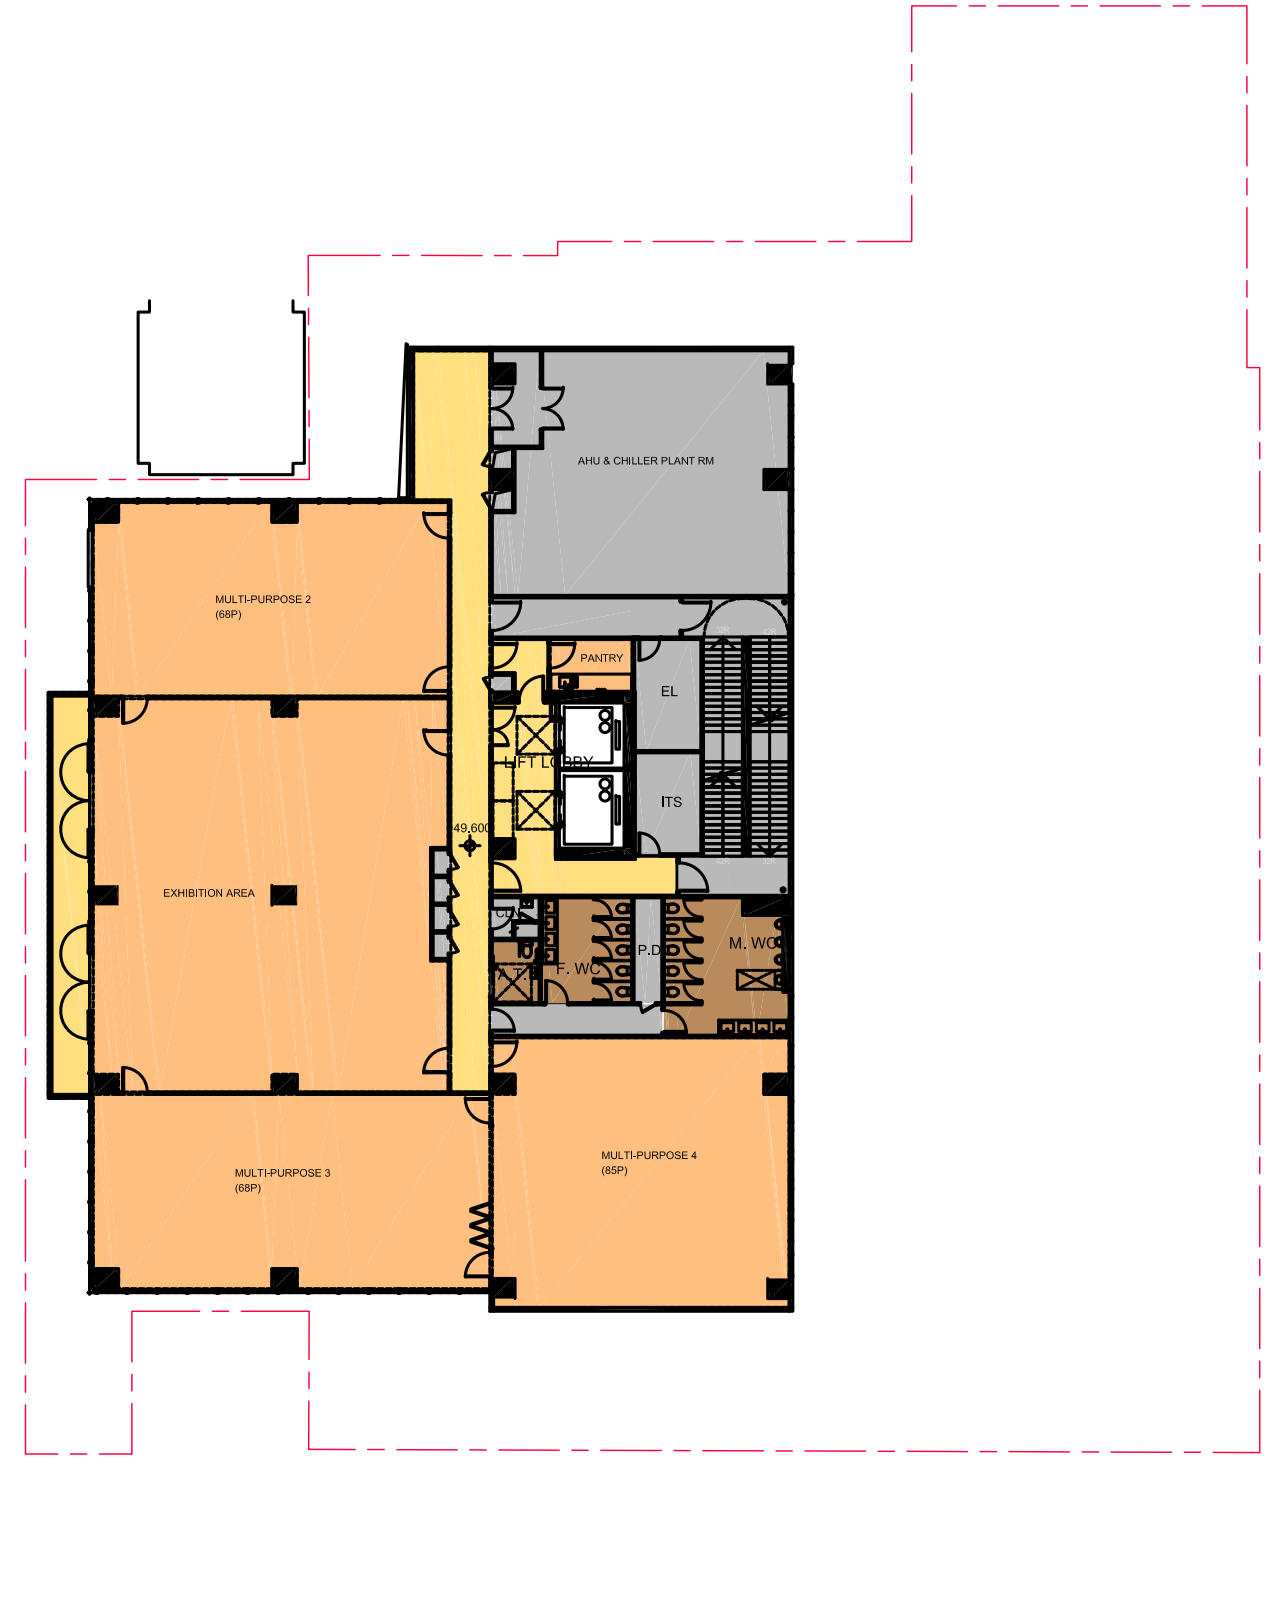


2 5/F LAYOUT PLAN

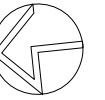


LEGEND

- CIRCULATION
- PLANT ROOM/ BOH

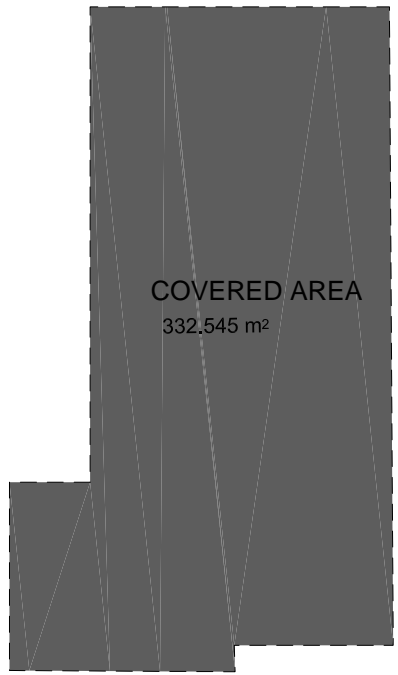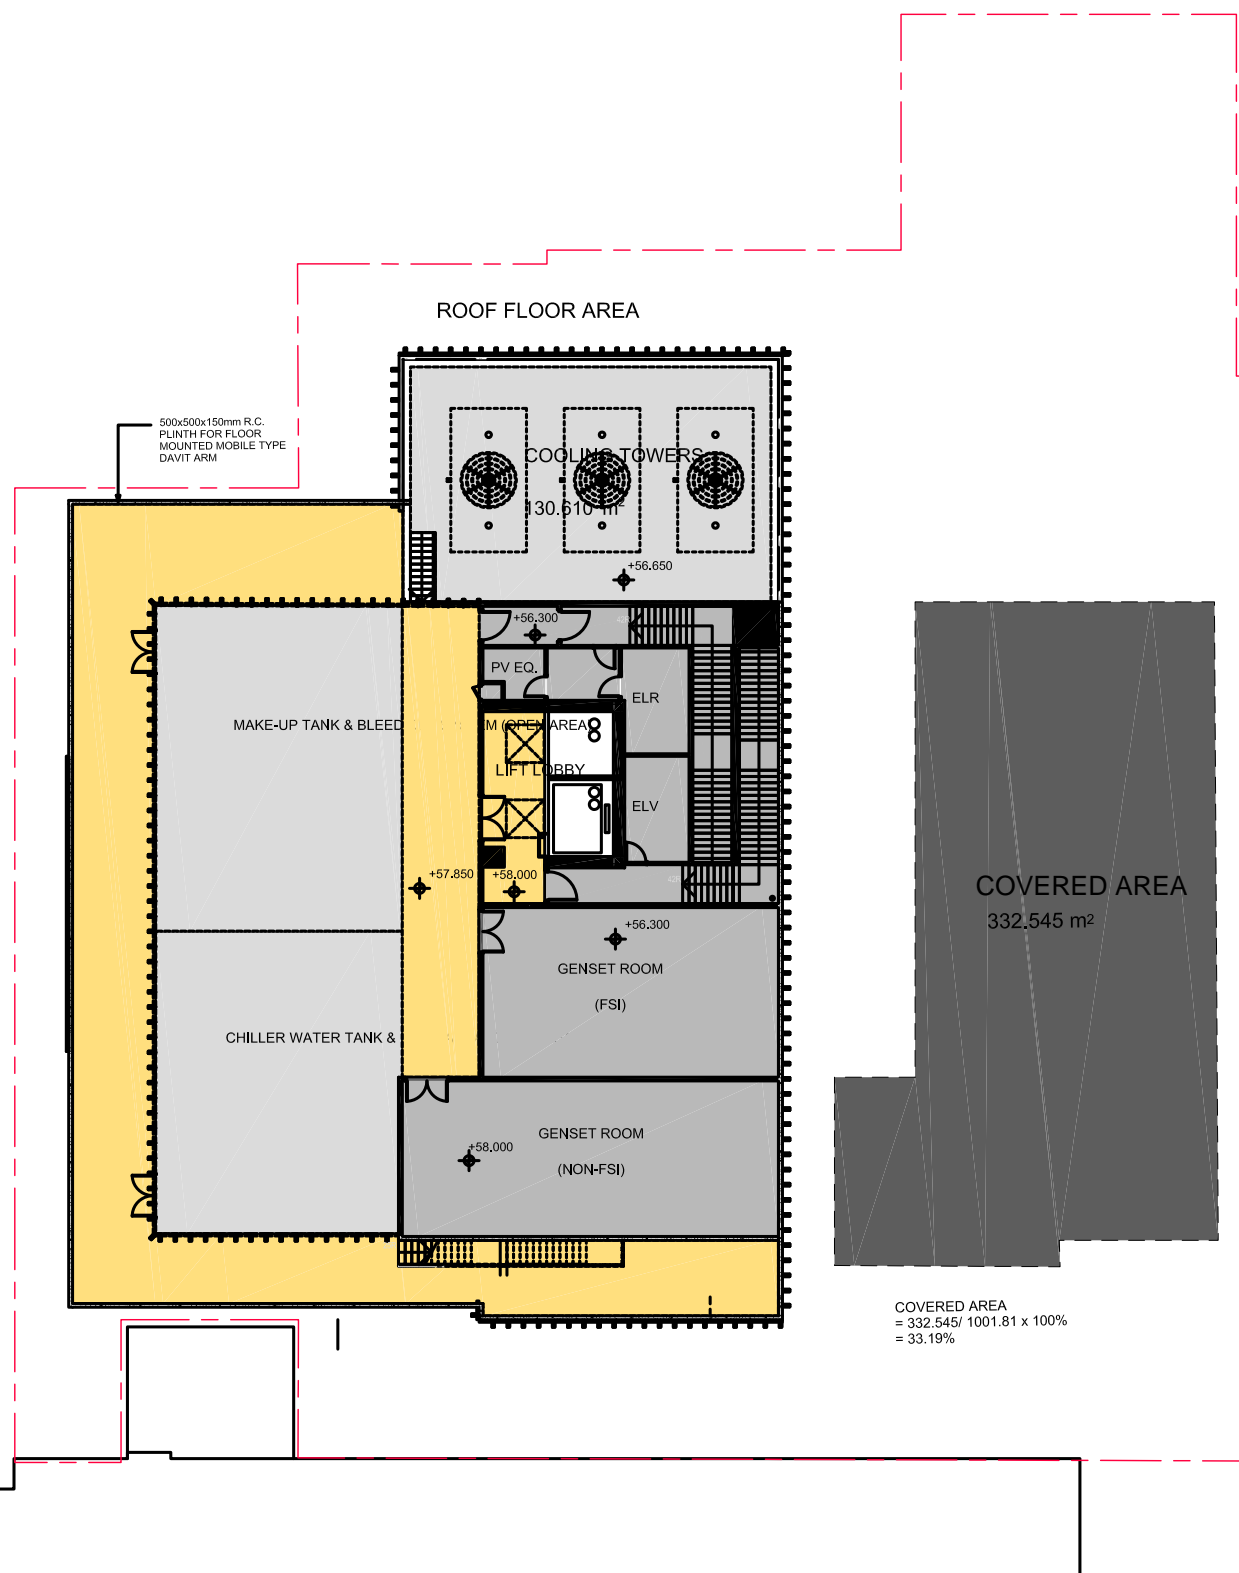


COVERED AREA
= 332.545/ 1001.81 x 100%
= 33.19%

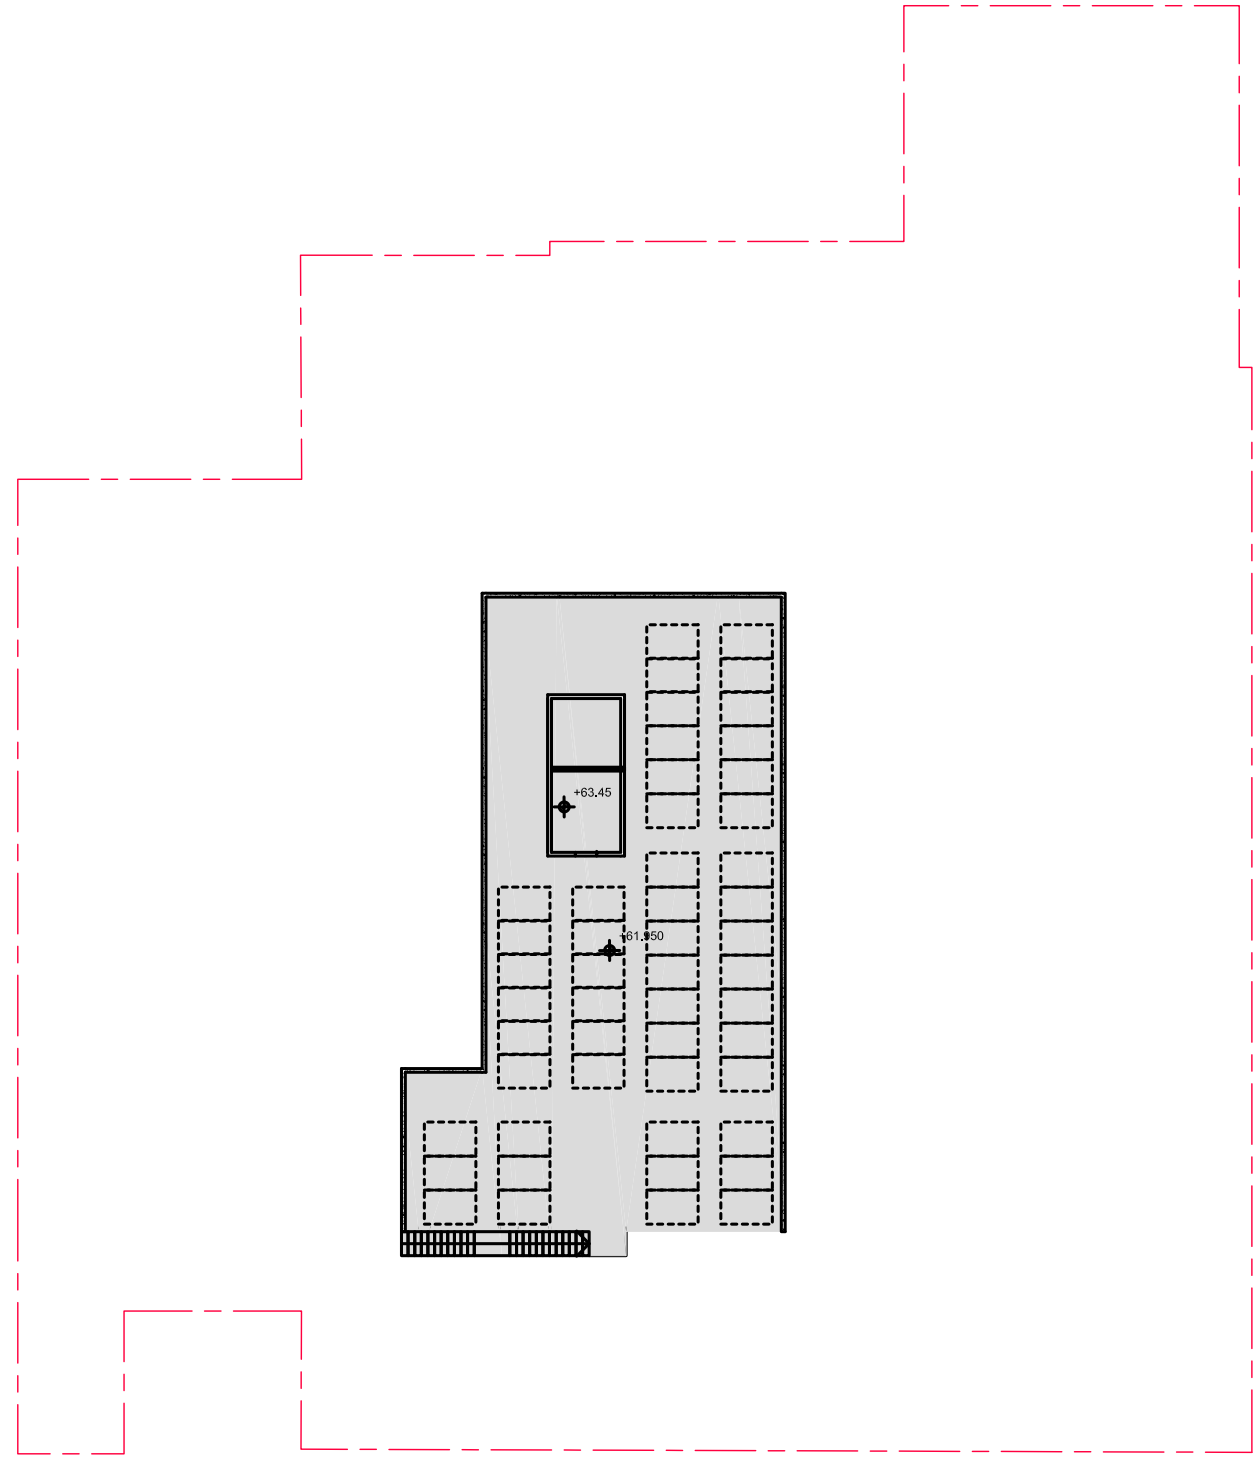

1 R/F LAYOUT PLAN

2 UR/F LAYOUT PLAN

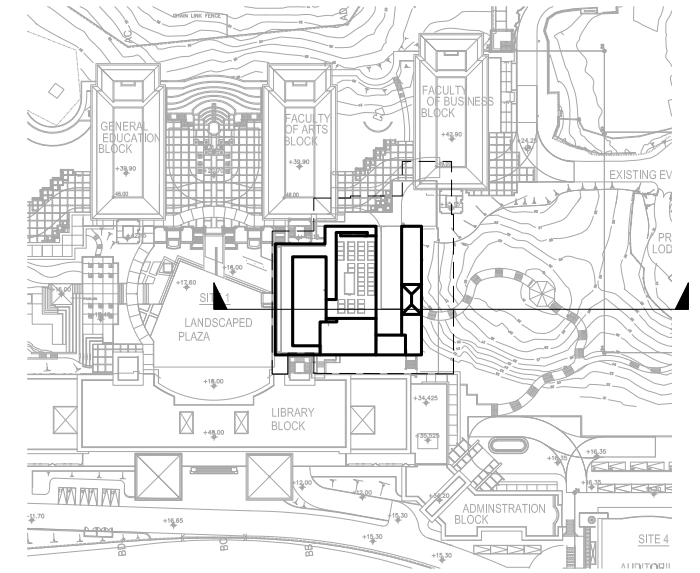


LOCATION PLAN

LEGEND

- | | | | |
|--|-----------------|--|-----------------------------|
| | LECTURE ROOMS | | OFFICES/ PANTRY/ EXHIBITION |
| | CIRCULATION | | PLANTERS/ LAWN |
| | PLANT ROOM/ BOH | | COMPUTER SERVICES |
| | LABORATORIES | | |
| | MULTI-PURPOSE | | |

ROOF STRUCTURE 3.95m
< 4m (10% OVERALL BUILDING HEIGHT)

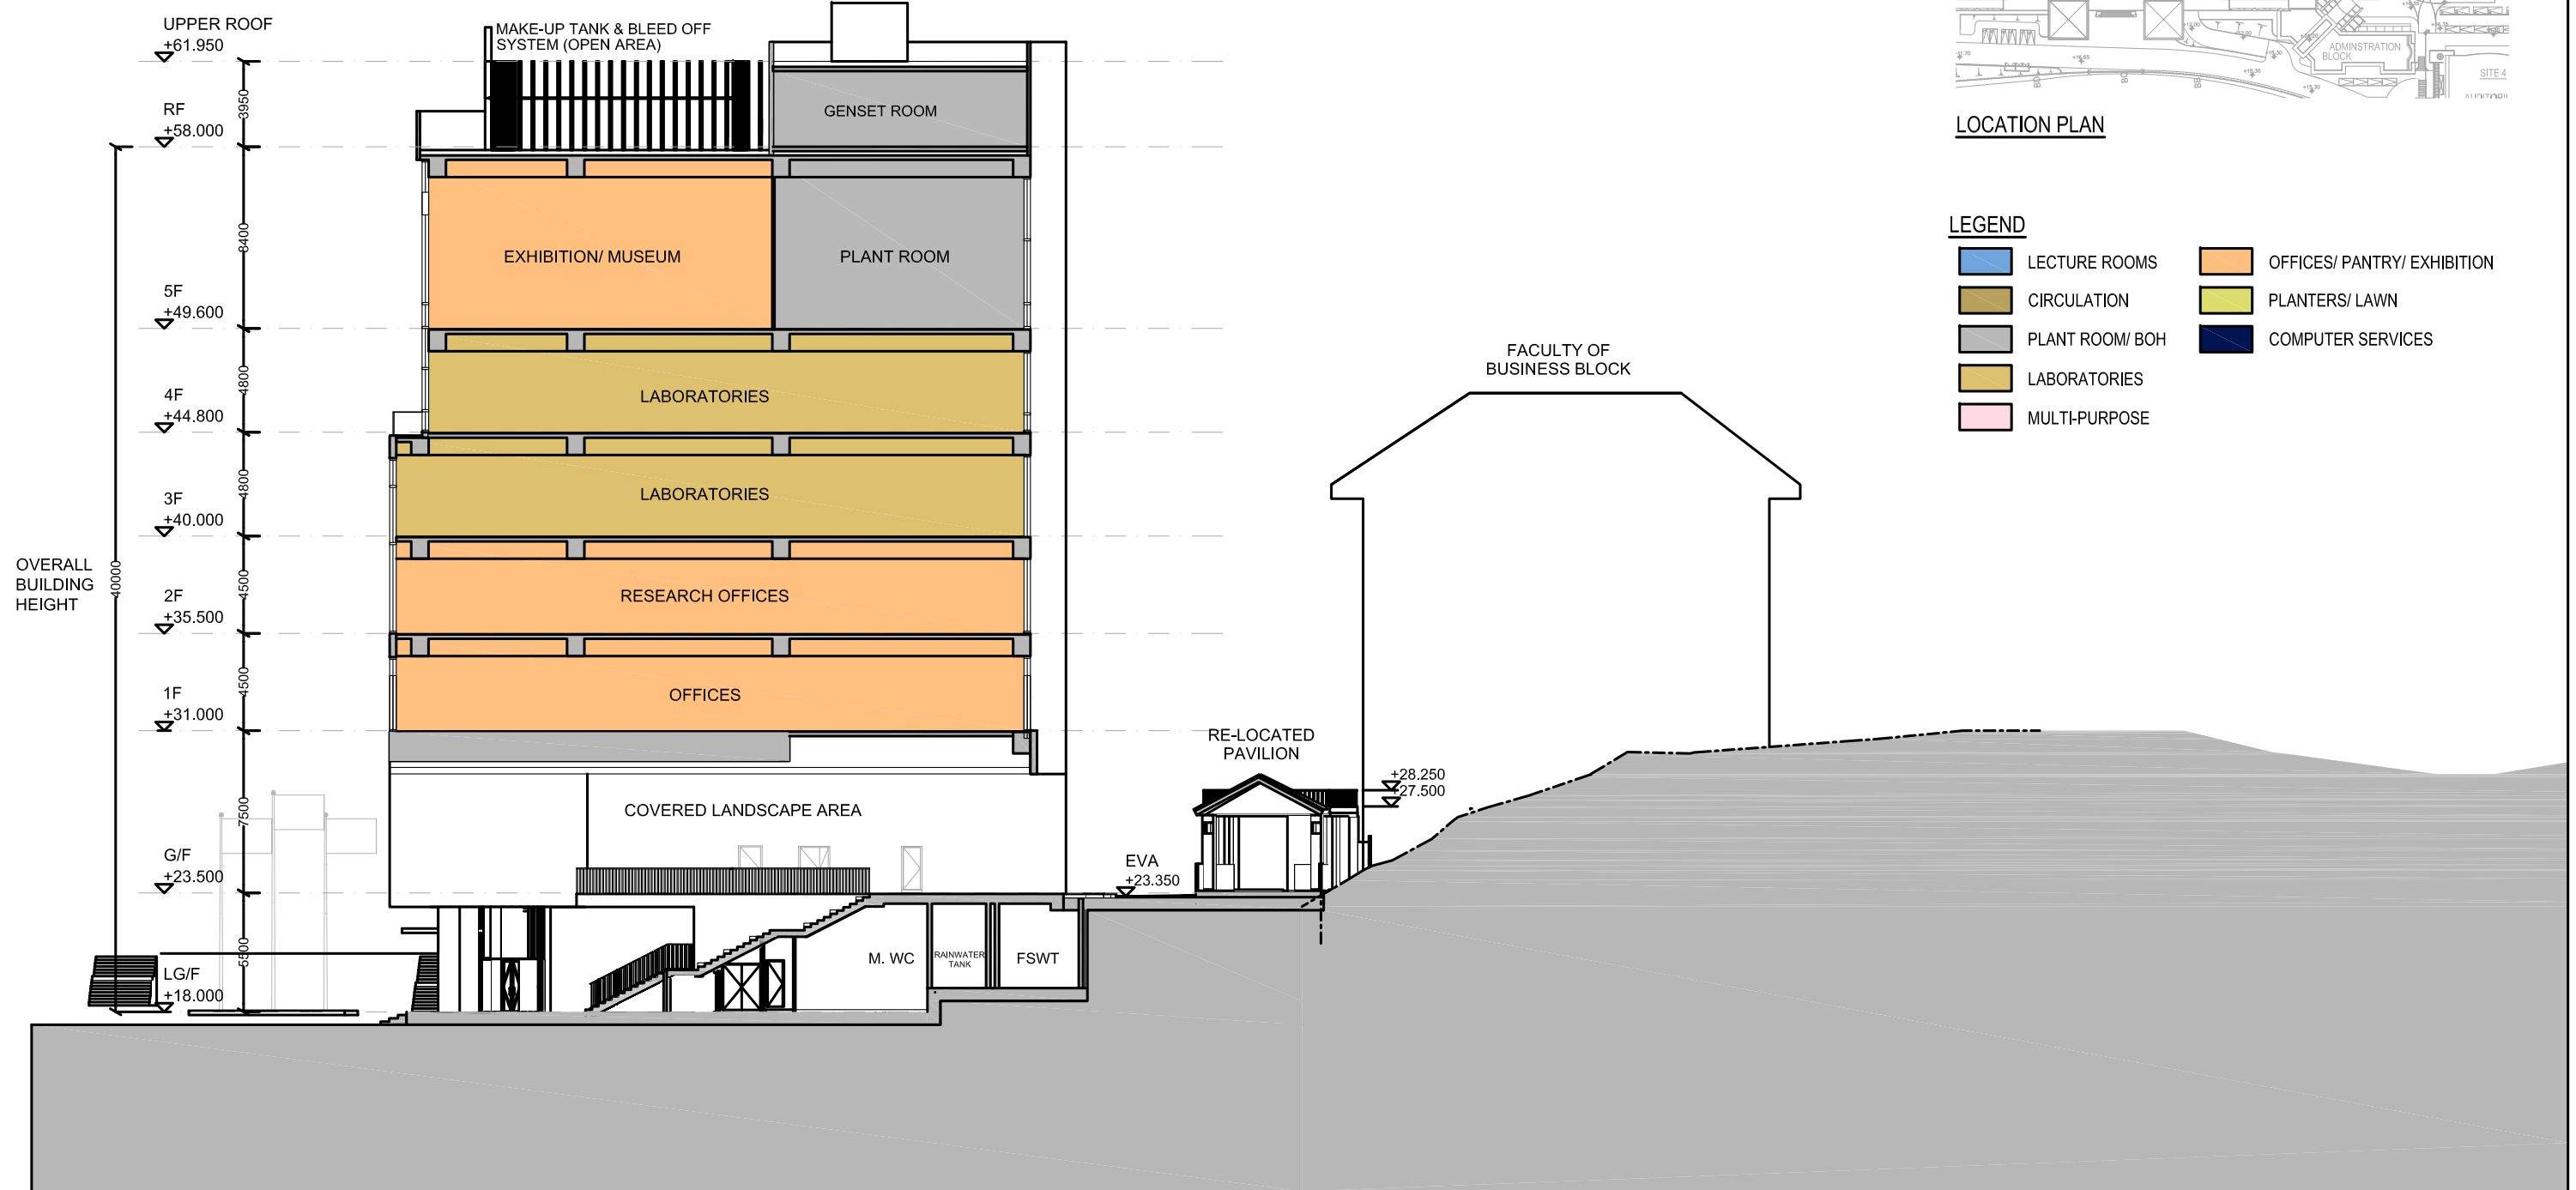

OVERALL BUILDING HEIGHT

