



Annex E

Replacement Pages of Architectural Drawings

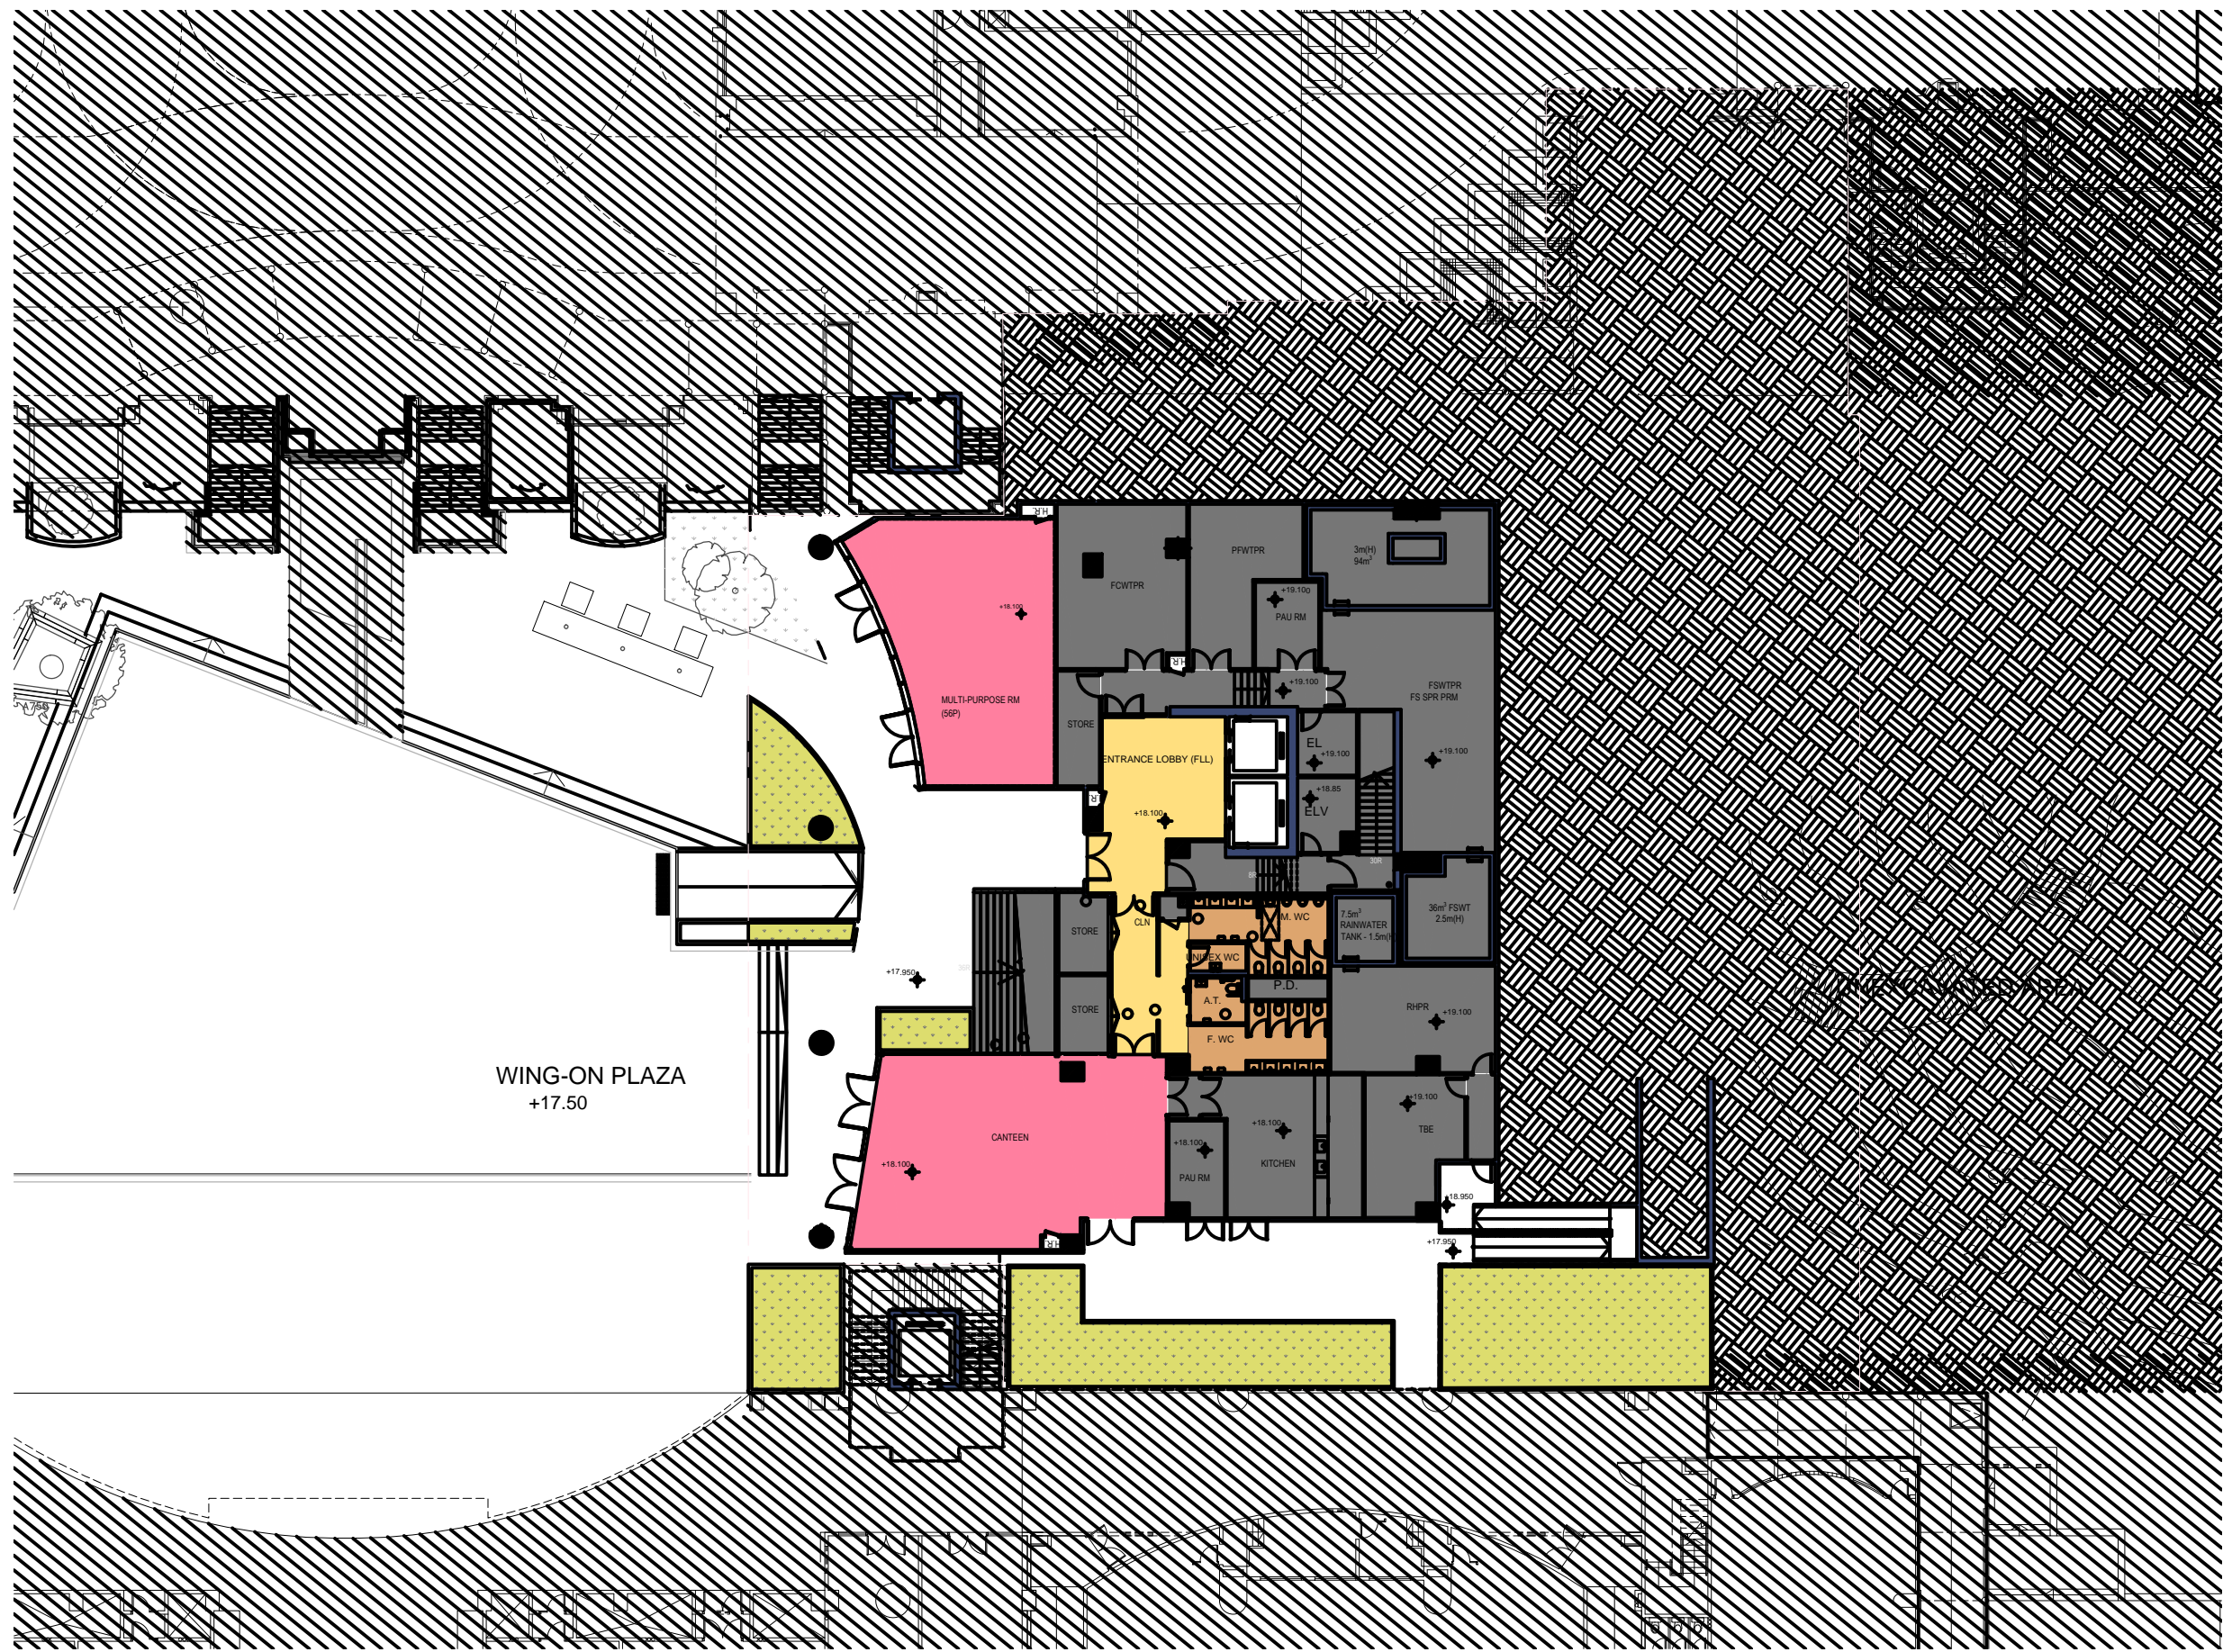

LEGEND

- MULTI-PURPOSE
- CIRCULATION
- PLANT ROOM/ BOH
- WC
- PLANTERS/ LAWN

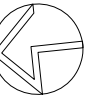


LEGEND


- LECTURE ROOMS
- CIRCULATION
- PLANT ROOM/ BOH
- EXHIBITION/ FUNCTION RMS
- WC
- LABORATORIES



1 4/F LAYOUT PLAN

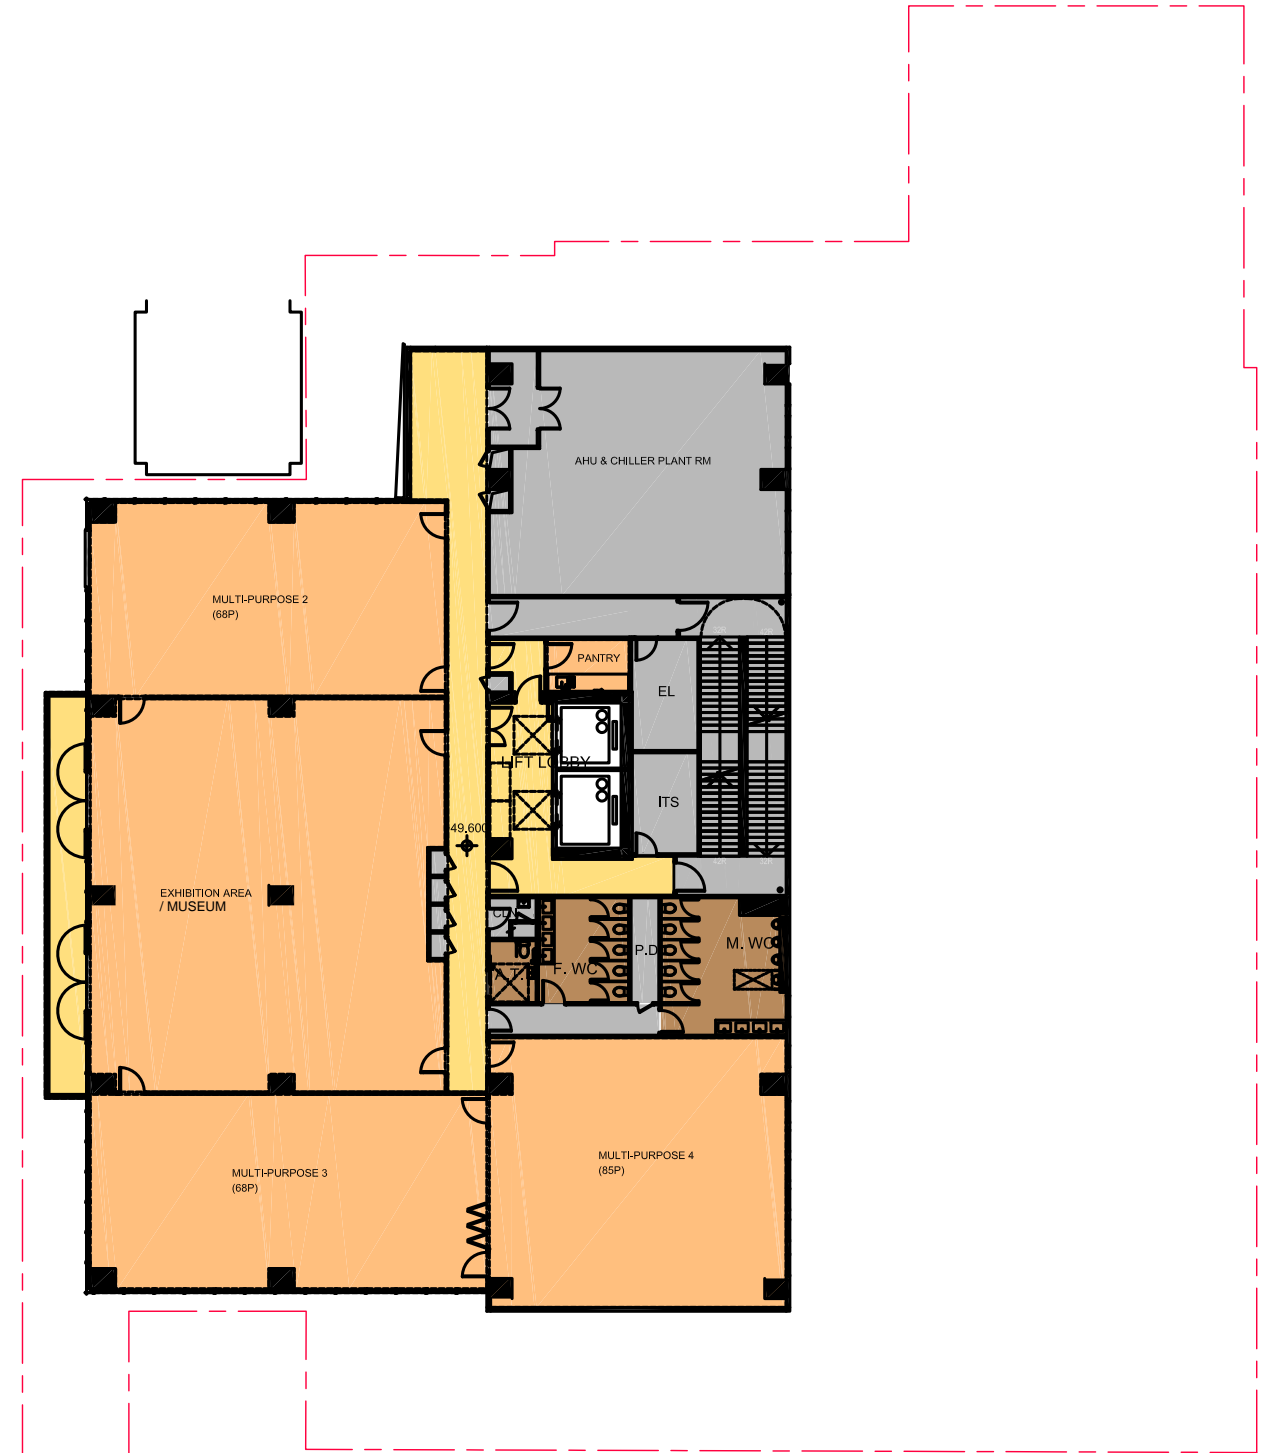

2 5/F LAYOUT PLAN

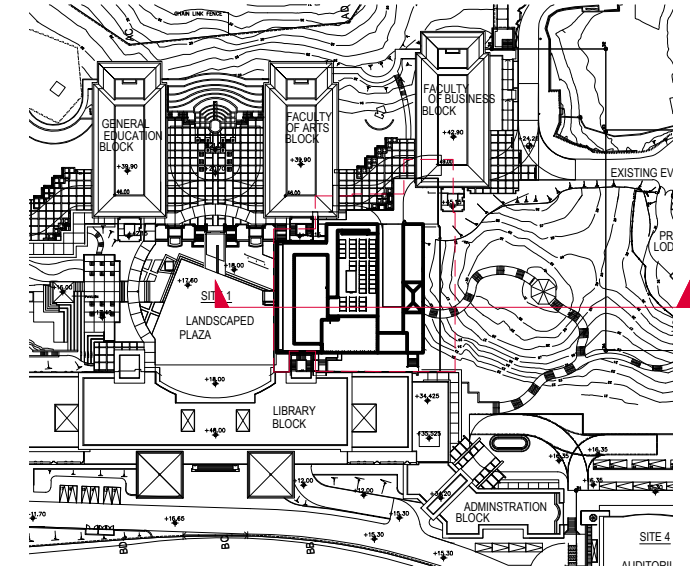

LOCATION PLAN

LEGEND

- | | | | |
|---|-----------------|---|-----------------------------|
|  | LECTURE ROOMS |  | OFFICES/ PANTRY/ EXHIBITION |
|  | CIRCULATION |  | PLANTERS/ LAWN |
|  | PLANT ROOM/ BOH |  | COMPUTER SERVICES |
|  | LABORATORIES | | |
|  | MULTI-PURPOSE | | |

