


Attachment 4

Revised Development Scheme (3F-7F)

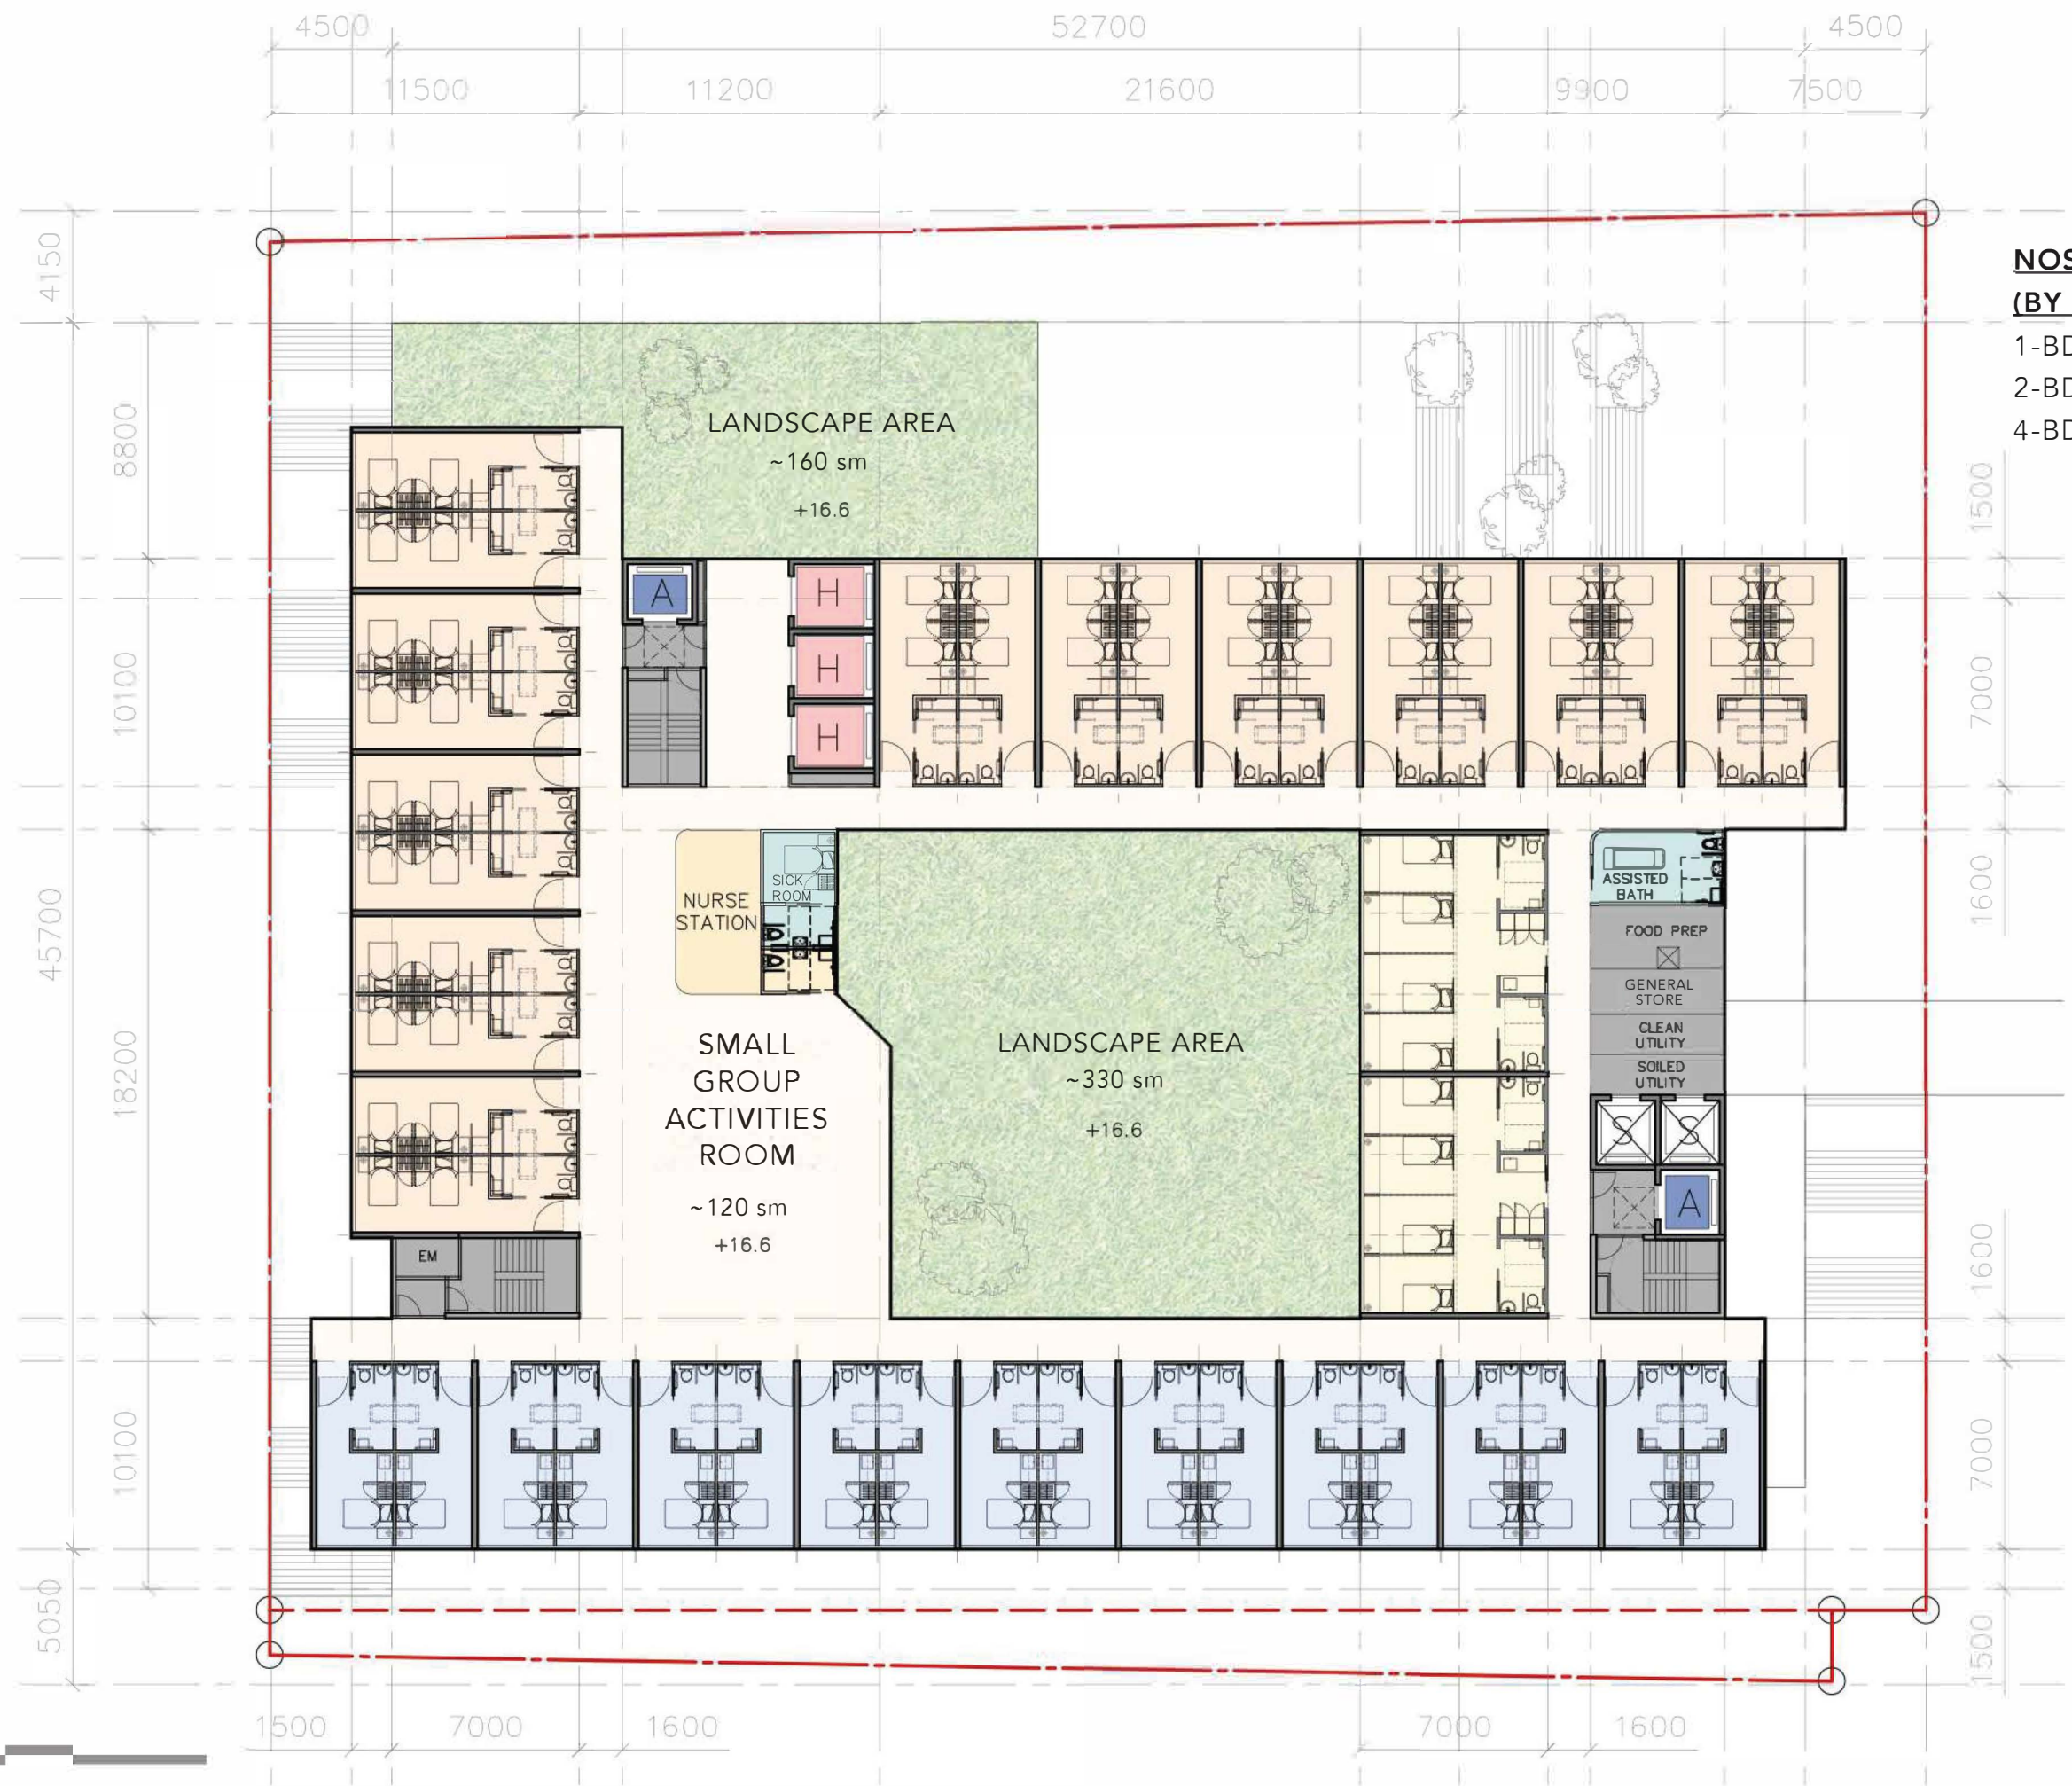


**NOS. OF BEDS
(BY FLOOR)**

1-BD	: 18 BEDS
2-BD	: 44 BEDS
4-BD	: 8 BEDS

3F

1:250 @ A3

*AREAS SUBJECT TO FURTHER STRUCTURAL AND BUILDING SERVICES CONSULTANTS' COORDINATION

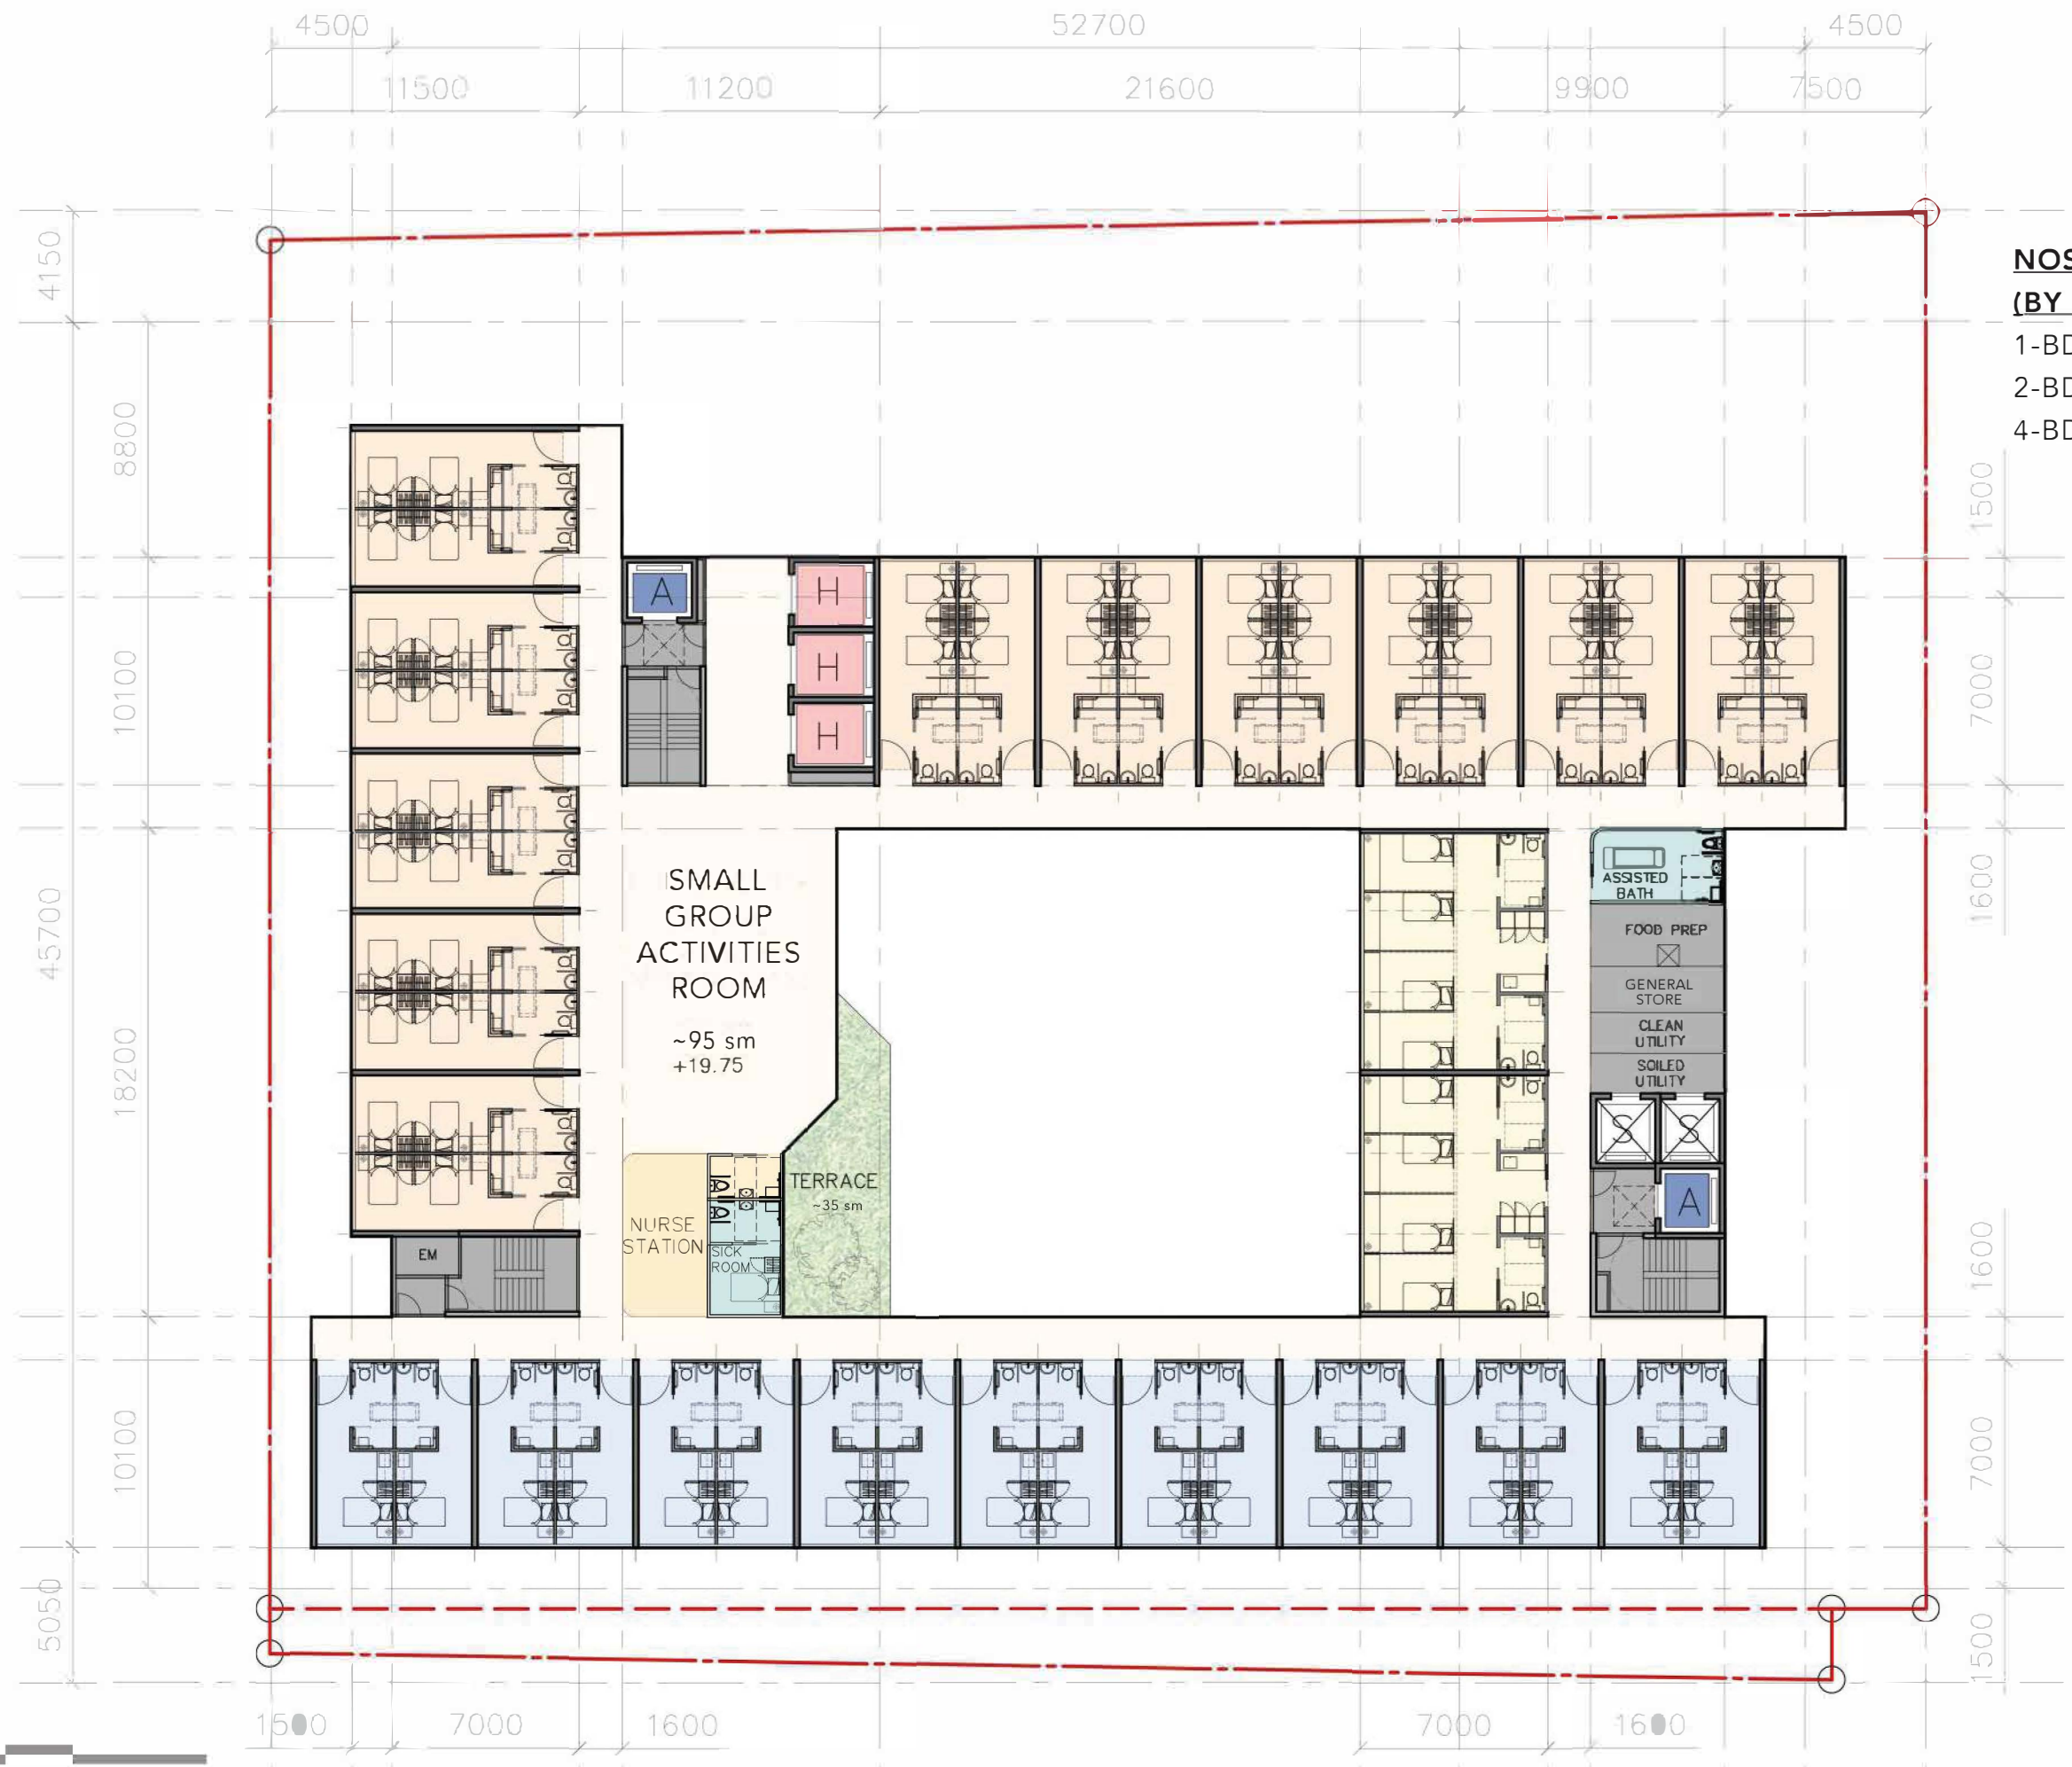


**NOS. OF BEDS
(BY FLOOR)**

1-BD	: 18 BEDS
2-BD	: 44 BEDS
4-BD	: 8 BEDS

4F

1:250 @ A3

*AREAS SUBJECT TO FURTHER STRUCTURAL AND BUILDING SERVICES CONSULTANTS' COORDINATION

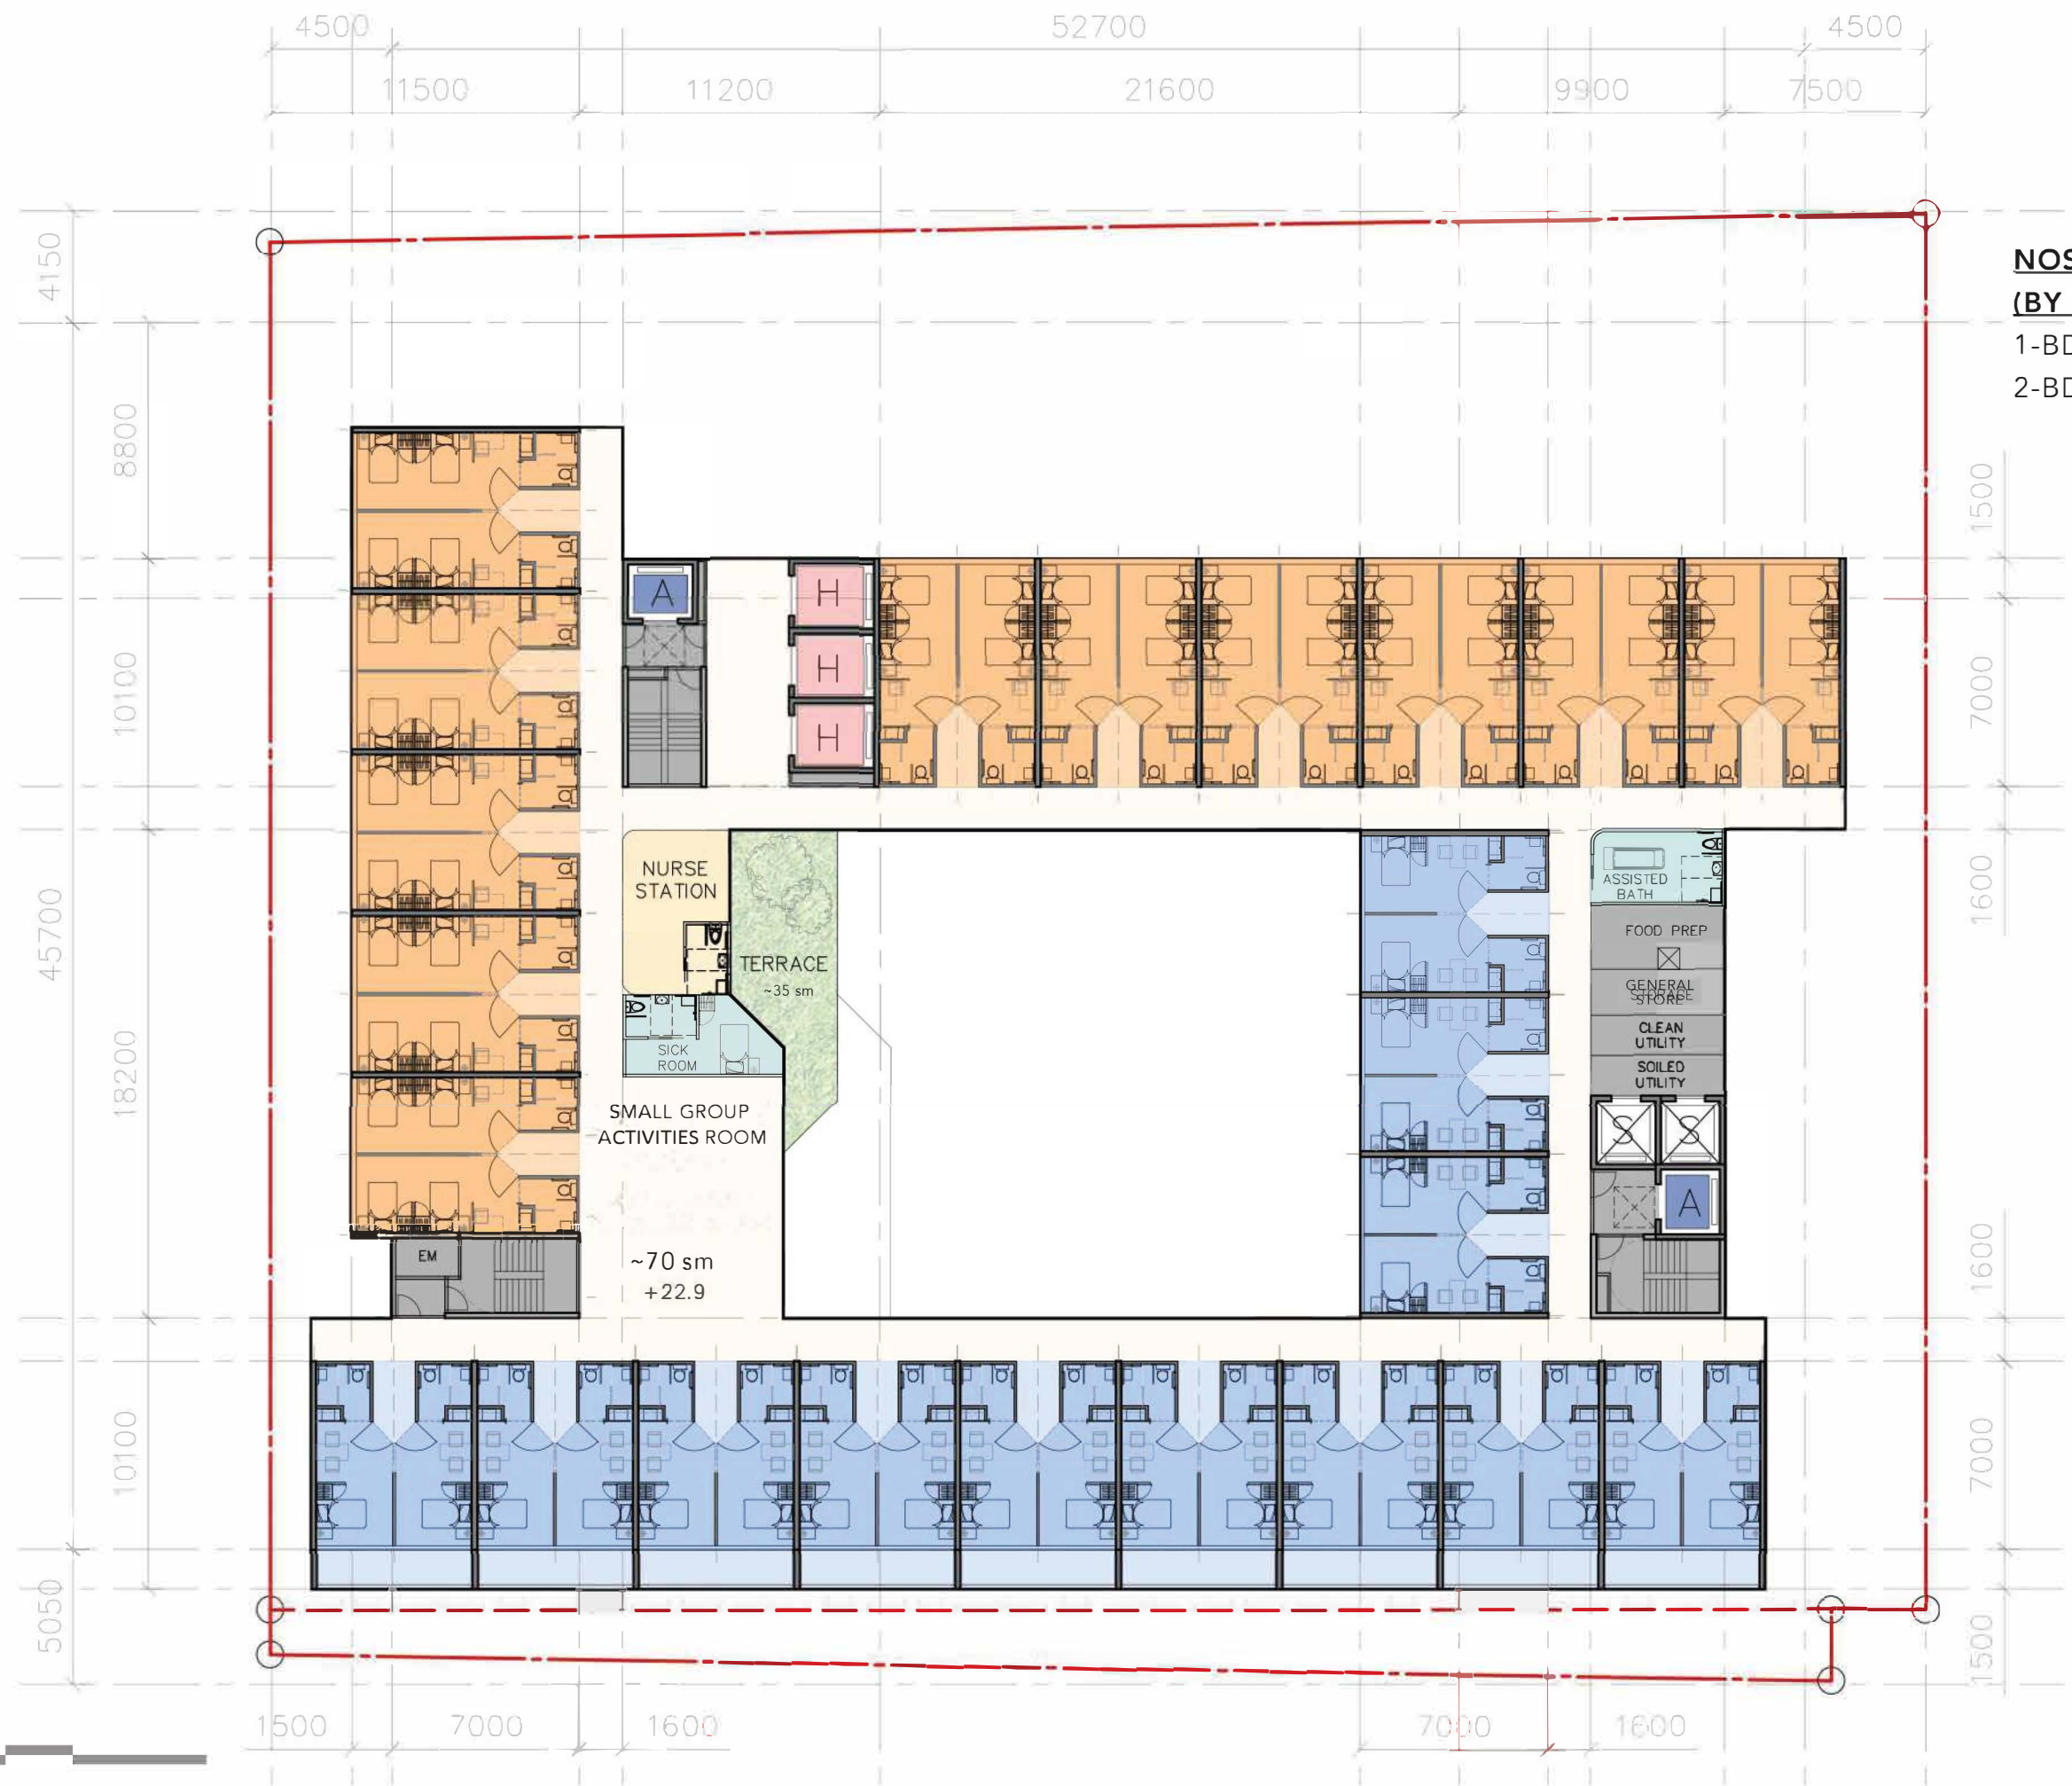

**NOS. OF BEDS
(BY FLOOR)**

1-BD	: 24 BEDS
2-BD	: 44 BEDS

5F

1:250 @ A3

*AREAS SUBJECT TO FURTHER STRUCTURAL AND BUILDING SERVICES CONSULTANTS' COORDINATION



**NOS. OF BEDS
(BY FLOOR)**
1-BD : 42 BEDS

6F

1:250 @ A3



*AREAS SUBJECT TO FURTHER STRUCTURAL AND BUILDING SERVICES CONSULTANTS' COORDINATION



**NOS. OF BEDS
(BY FLOOR)**
 SUITE : 6 BEDS
 1-BD : 28 BEDS

7F

1:250 @ A3

*AREAS SUBJECT TO FURTHER STRUCTURAL AND BUILDING SERVICES CONSULTANTS' COORDINATION