


Attachment 4

Revised Development Scheme (G/F)

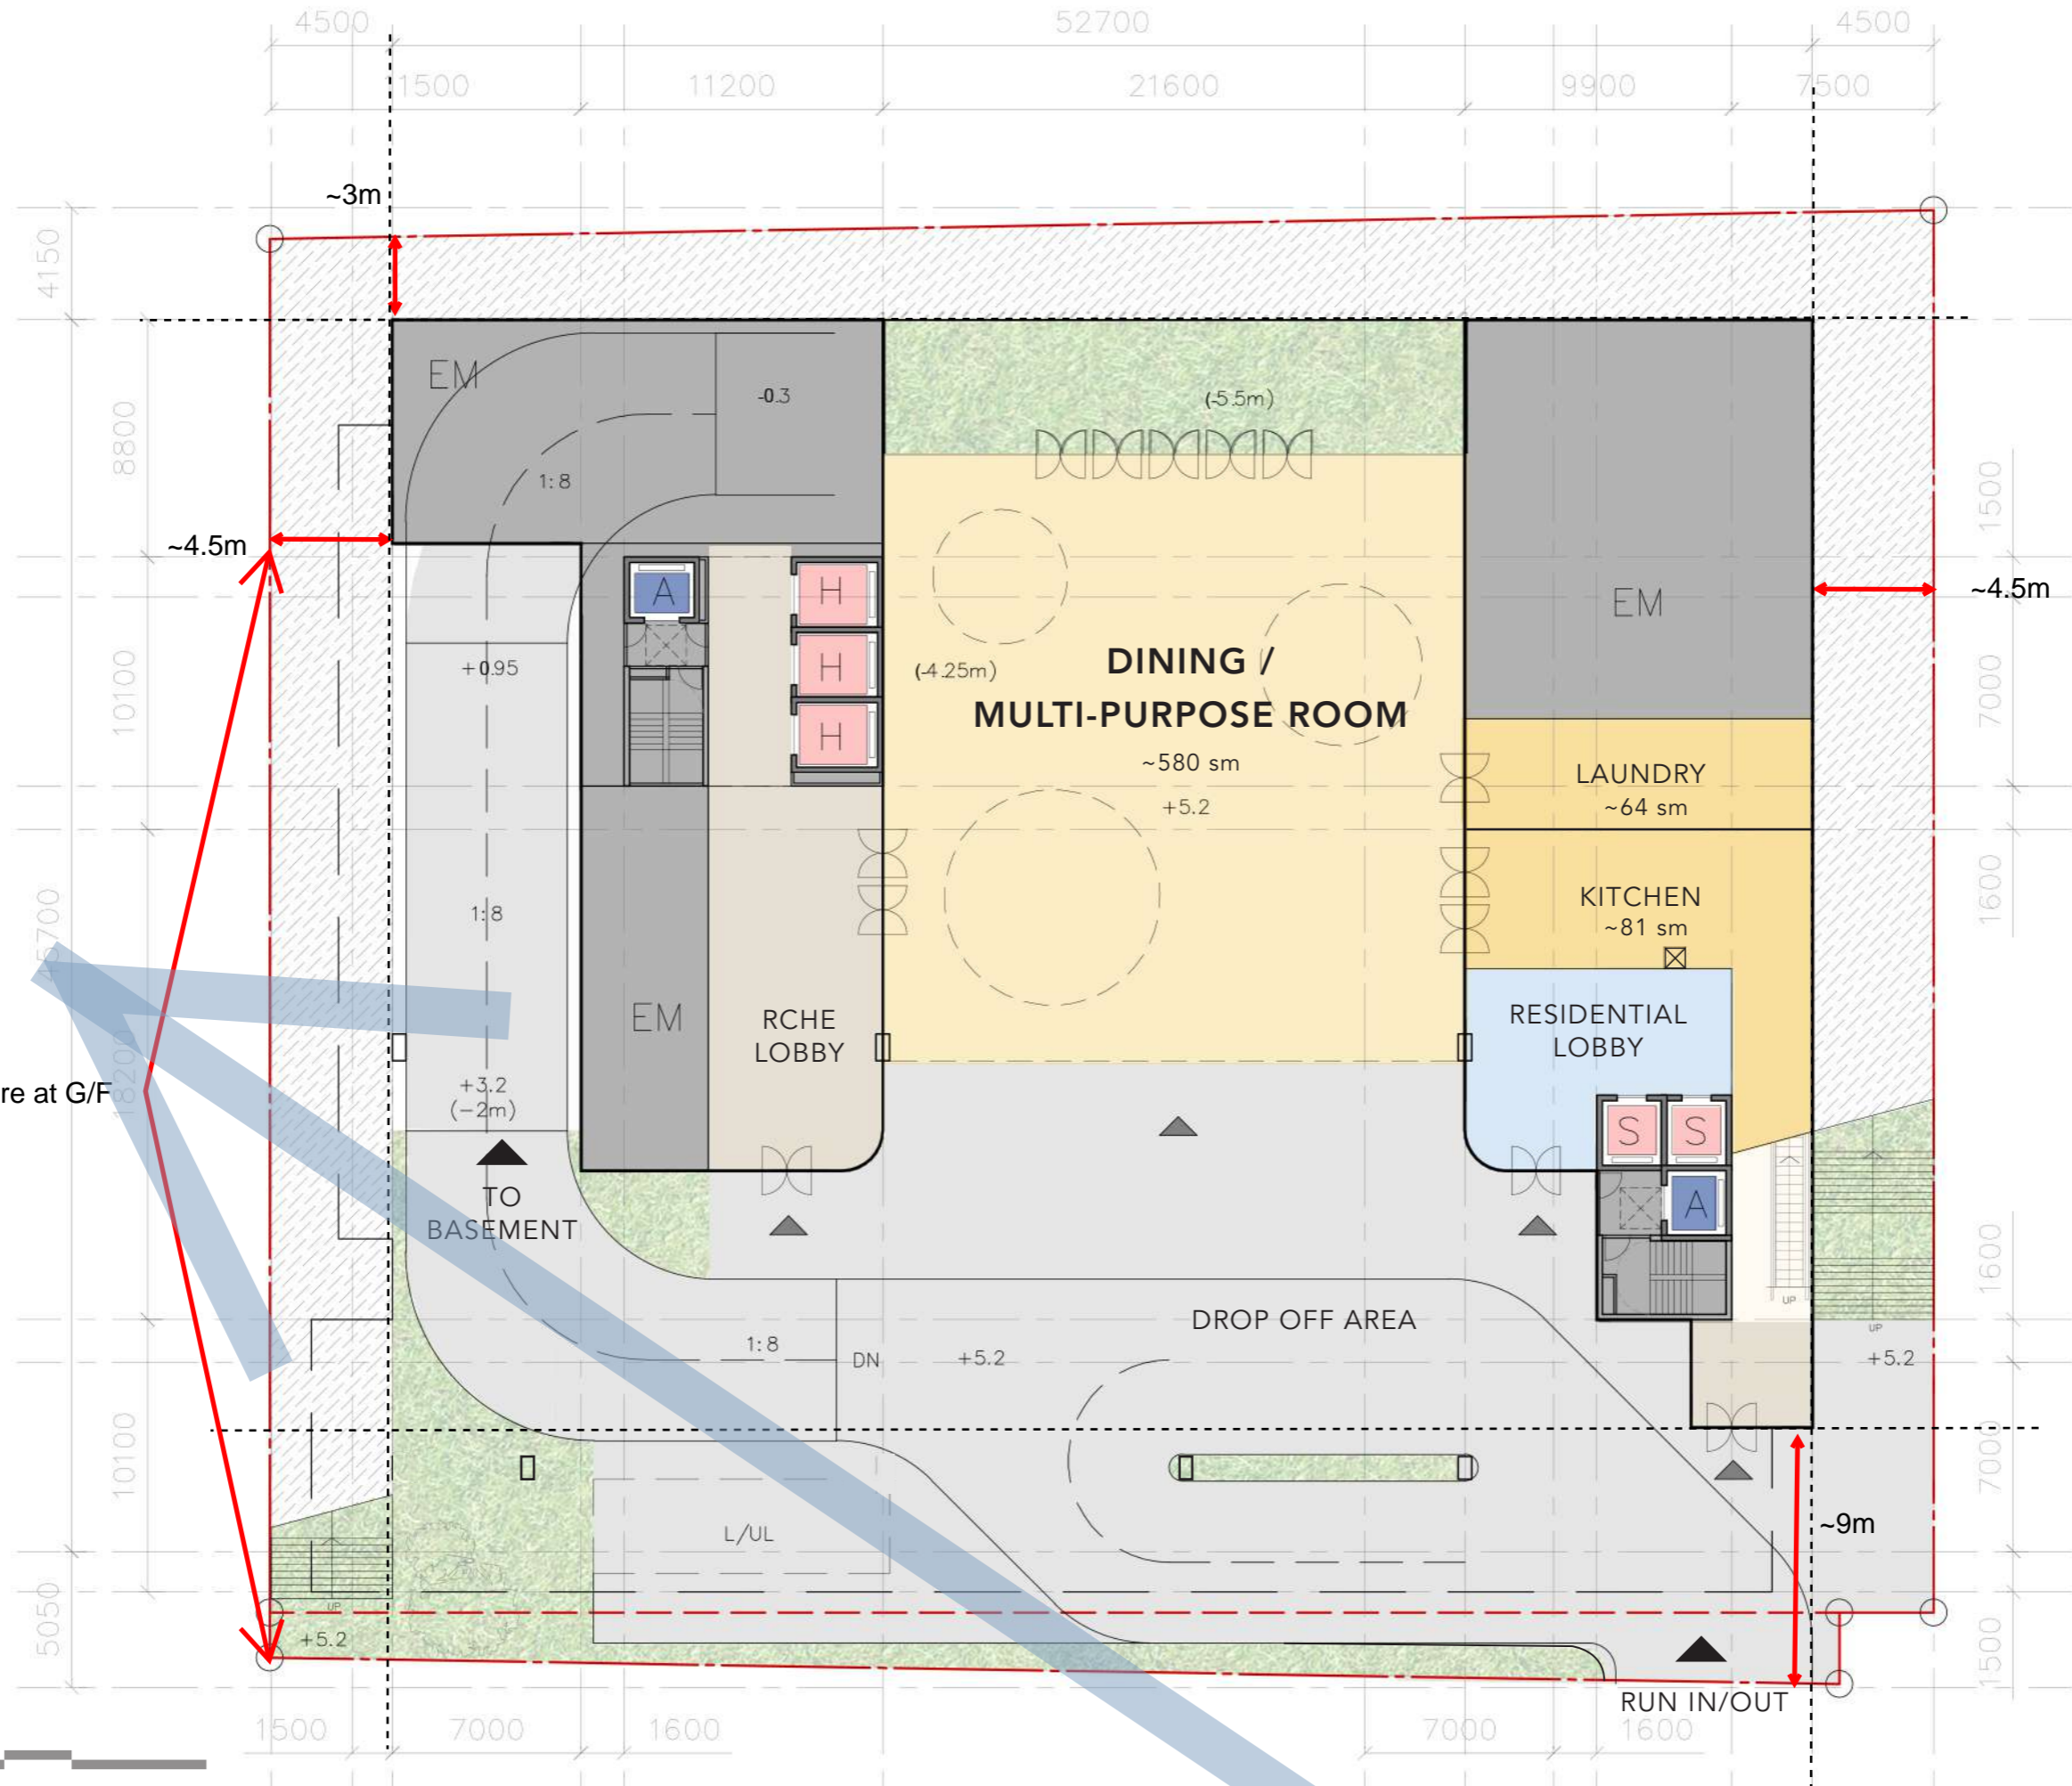

No building structure at G/F



GF

1:250 @ A3

*AREAS SUBJECT TO FURTHER STRUCTURAL AND BUILDING SERVICES CONSULTANTS' COORDINATION

— MATTER