


**Attachment 7**

**Figure R2-1 Rev A**

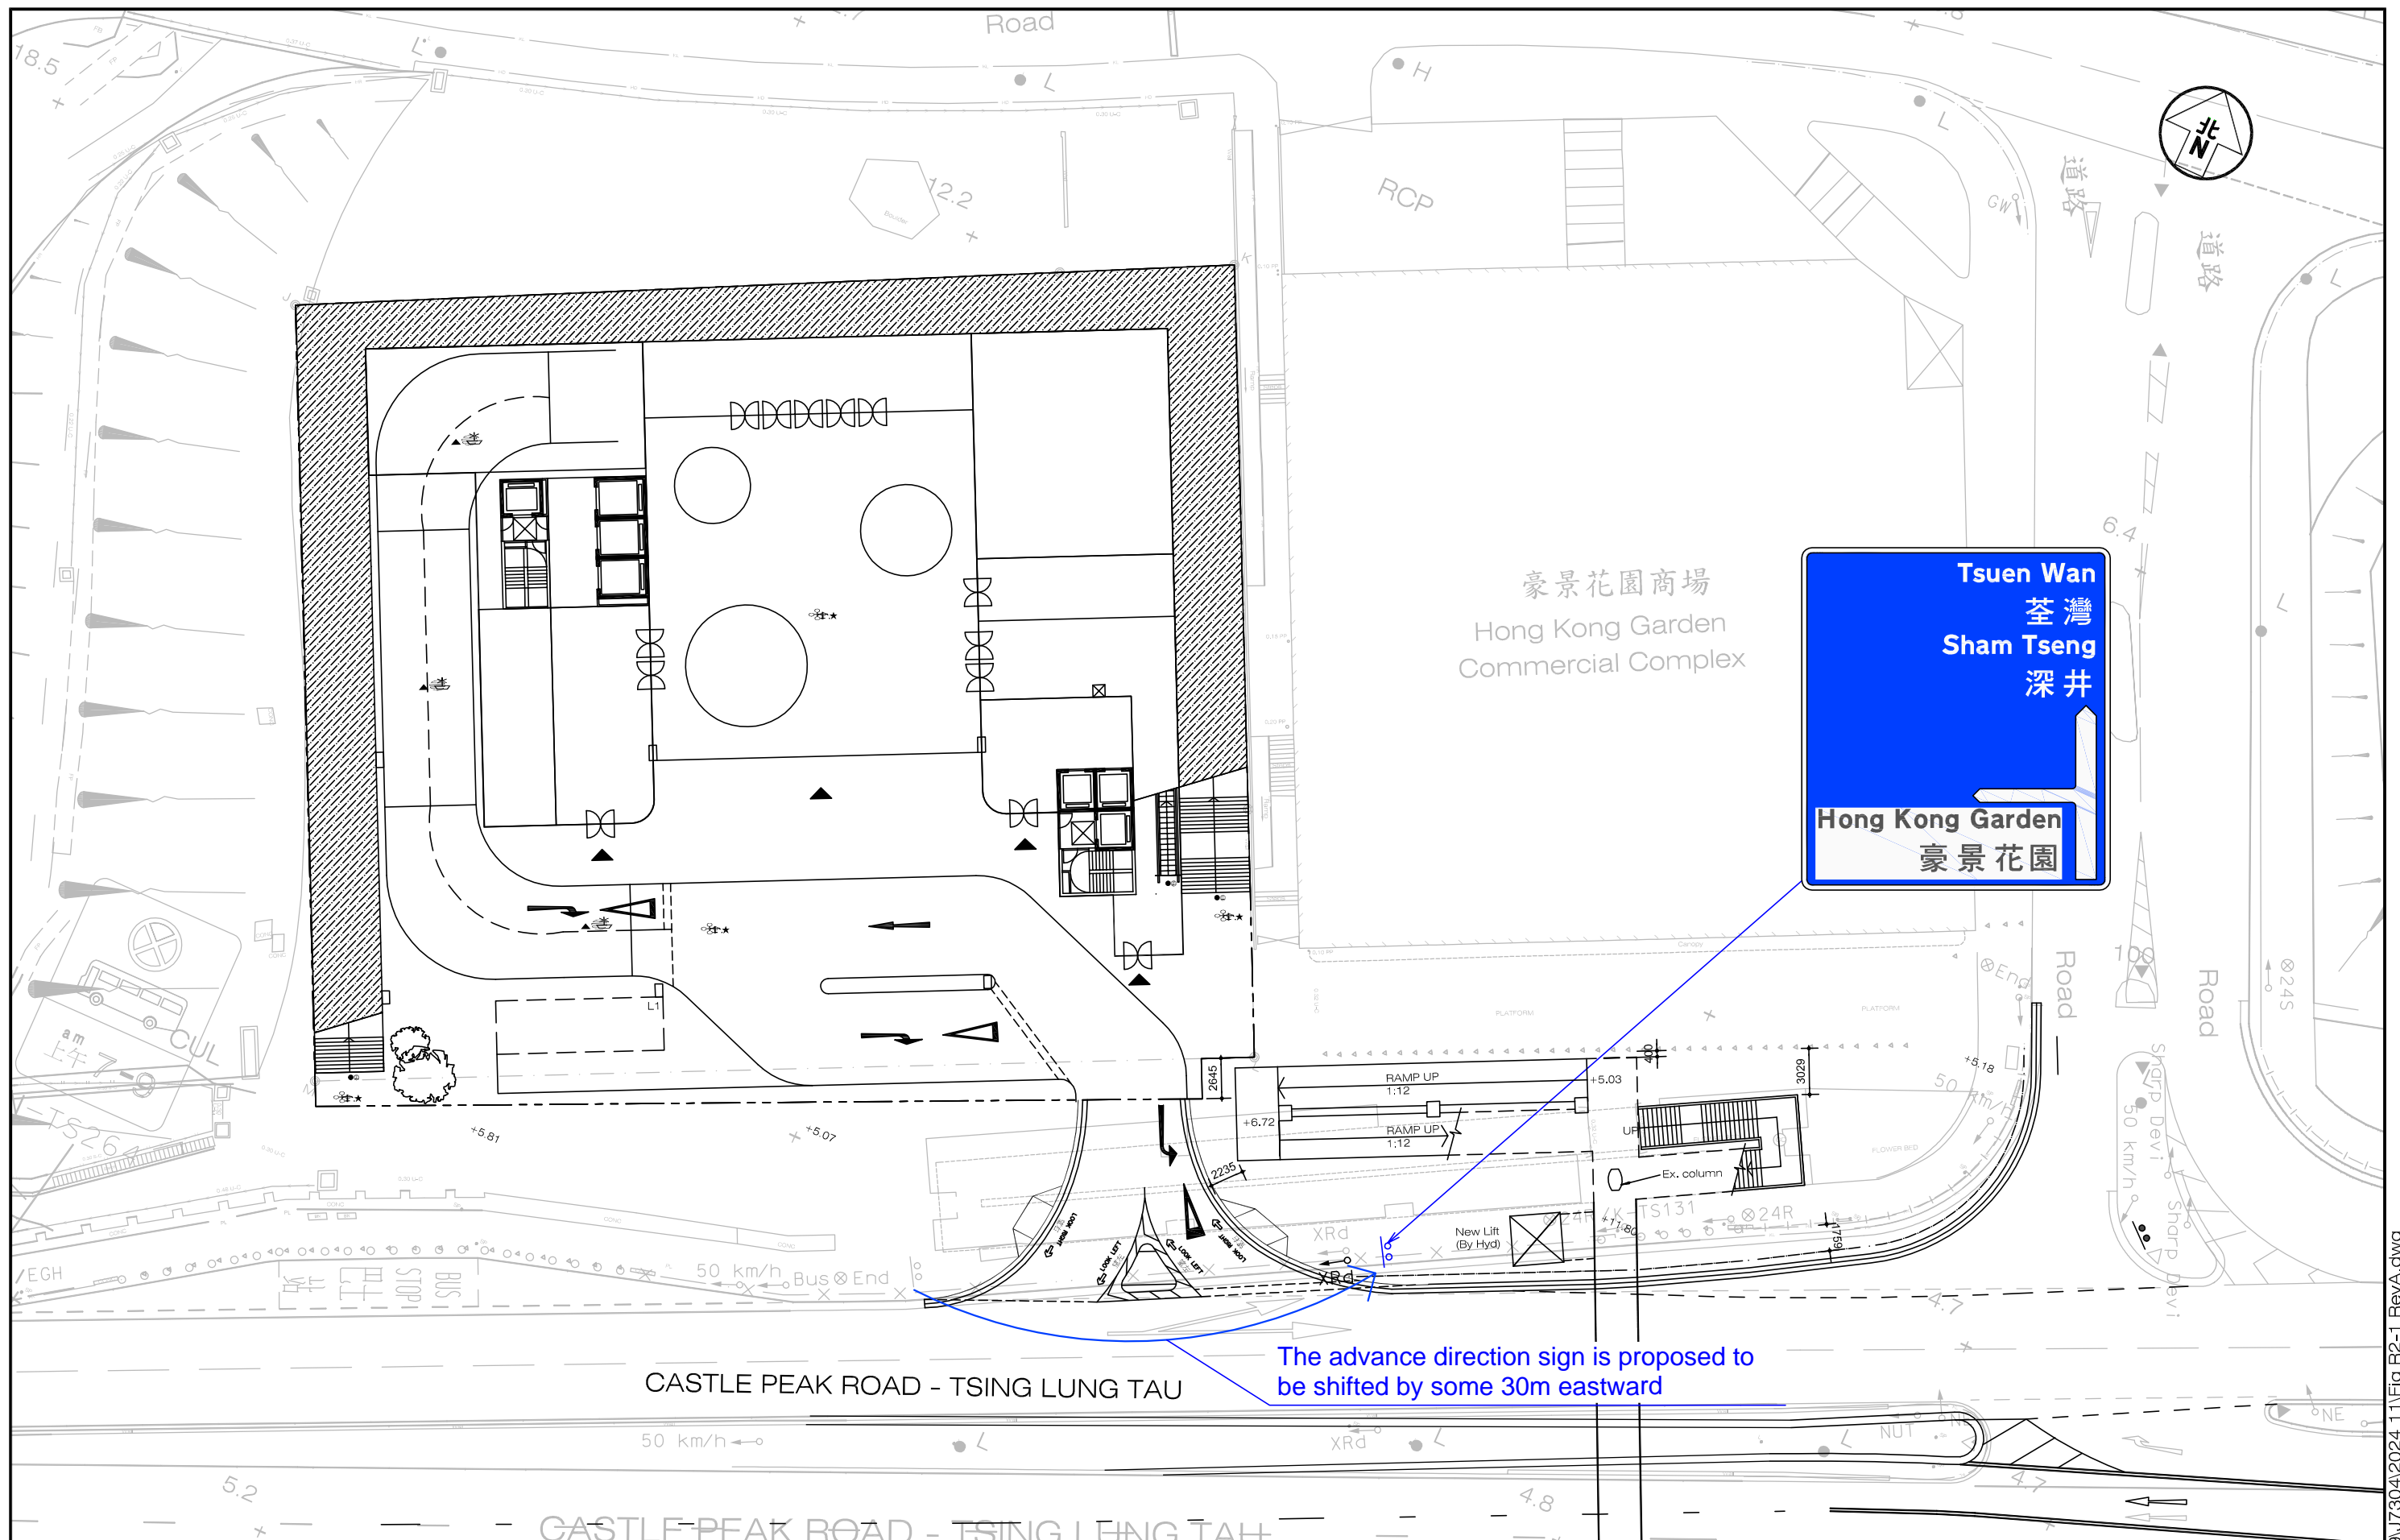

Tsuen Wan  
荃灣  
Sham Tseng  
深井  
Hong Kong Garden  
豪景花園

The advance direction sign is proposed to be shifted by some 30m eastward

Project Title PROPOSED MINOR RELAXATION OF PLOT RATIO (PR) AND SITE COVERAGE (SC) FOR PROPOSED SOCIAL WELFARE FACILITY (RESIDENTIAL CARE HOME FOR THE ELDERLY) (RCHE(S)), TRAINING CENTRE WITH RESIDENTIAL INSTITUTION AND PERMITTED RESIDENTIAL DEVELOPMENT (FLAT) IN LOT 94 IN D.D. 388 AND ADJOINING GOVERNMENT LAND, CASTLE PEAK ROAD - TSING LUNG TAU, TSUEN WAN (APPLICATION NO. A/TWW/129)

Figure Title ADVANCE DIRECTION SIGN RELOCATION ARRANGEMENT

Figure No. R2-1	Revision A	CKM Asia Limited Traffic and Transportation Planning Consultants 21st Floor, Methodist House, 36 Hennessy Road Wan Chai, Hong Kong Tel : (852) 2520 5990 Fax : (852) 2528 6343 Email : mail@ckmasia.com.hk
Designed by L C H	Drawn by N C M	
Scale in A3 1 : 400	Checked by K C	Date 11 NOV 2024

T:\JOB\J7300-J7349\J7304\2024 11\Fig R2-1 RevA.dwg