


## ***Appendix 2***

---

### **Layout and Floor Plan of the Proposed Social Welfare Facility (Day Activity Centre for the Golden Age)**



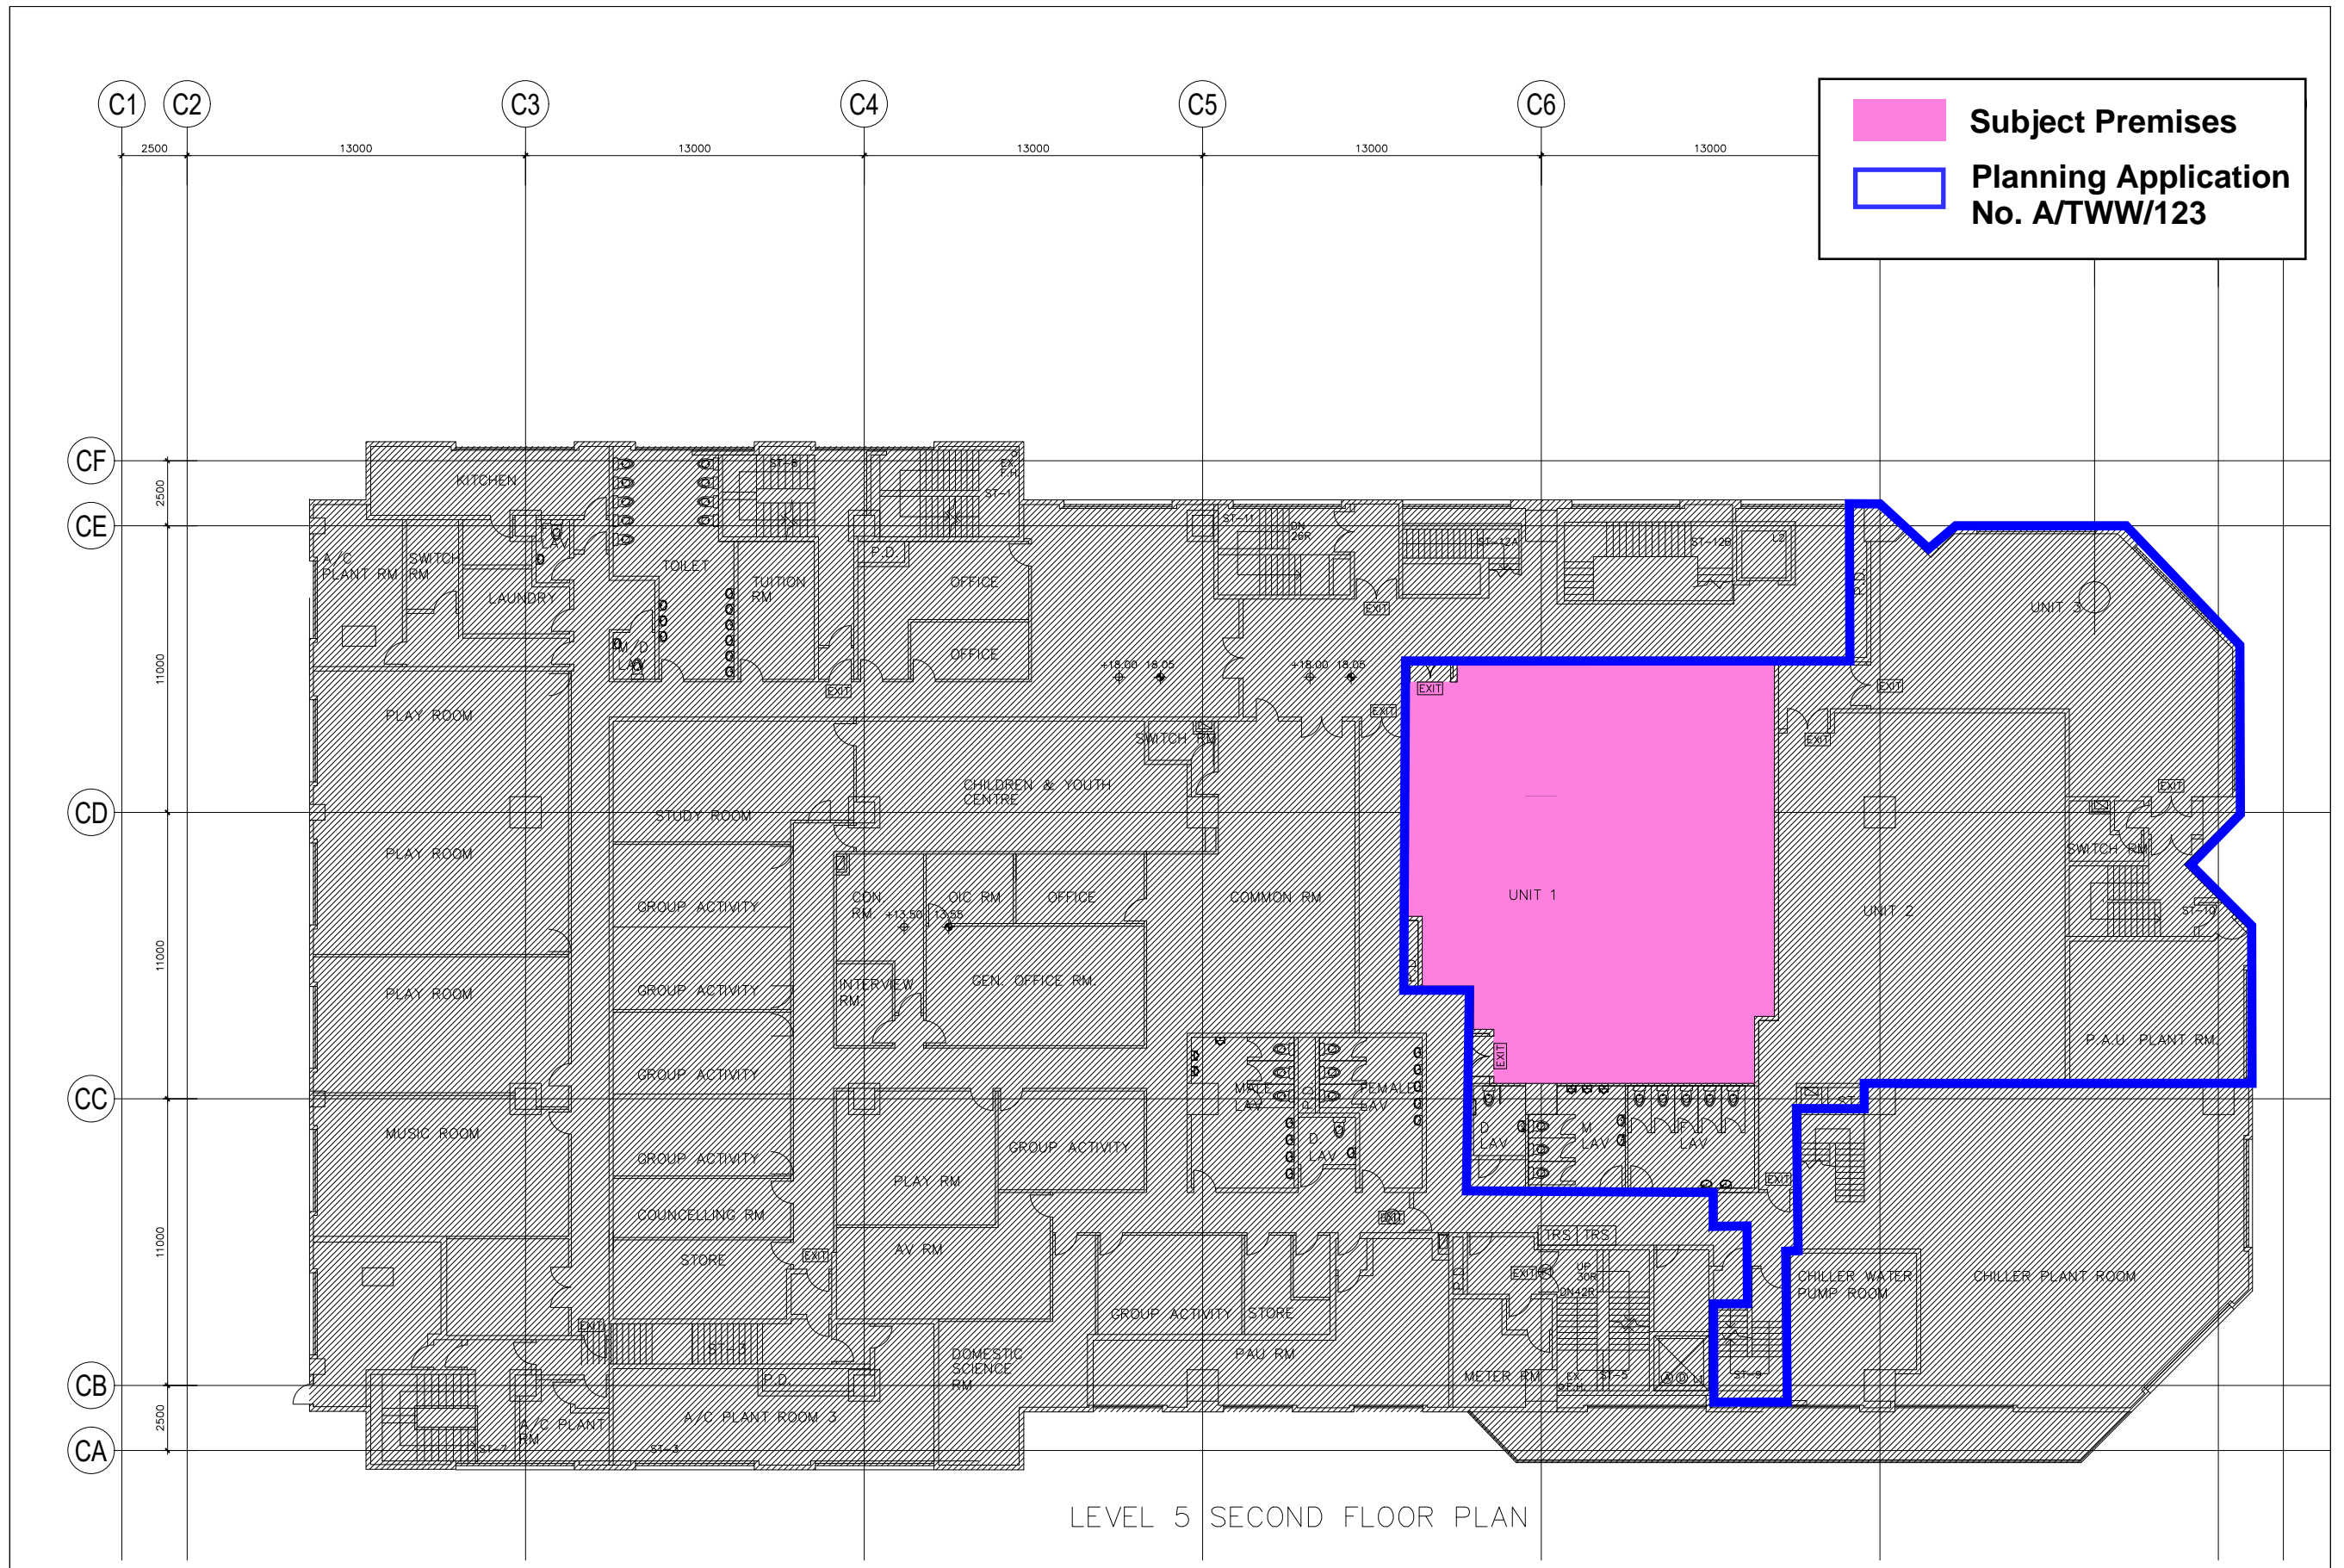

LEVEL 5 SECOND FLOOR PLAN

NAME OF CONSULTANT :  
A + T DESIGN LTD.

DRAWING TITLE :  
**LEVEL 5 (2/F)**  
BELLAGIO MALL, 33 CASTLE PEAK ROAD,  
SHAM TESNG, TSUEN WAN, N.T.

DRAWING NO.  
BP-AT-2F-COLOUR

JAN. 2025  
1 : 250 (A3)

