





**Appendix I**  
**Schematic Drawings**

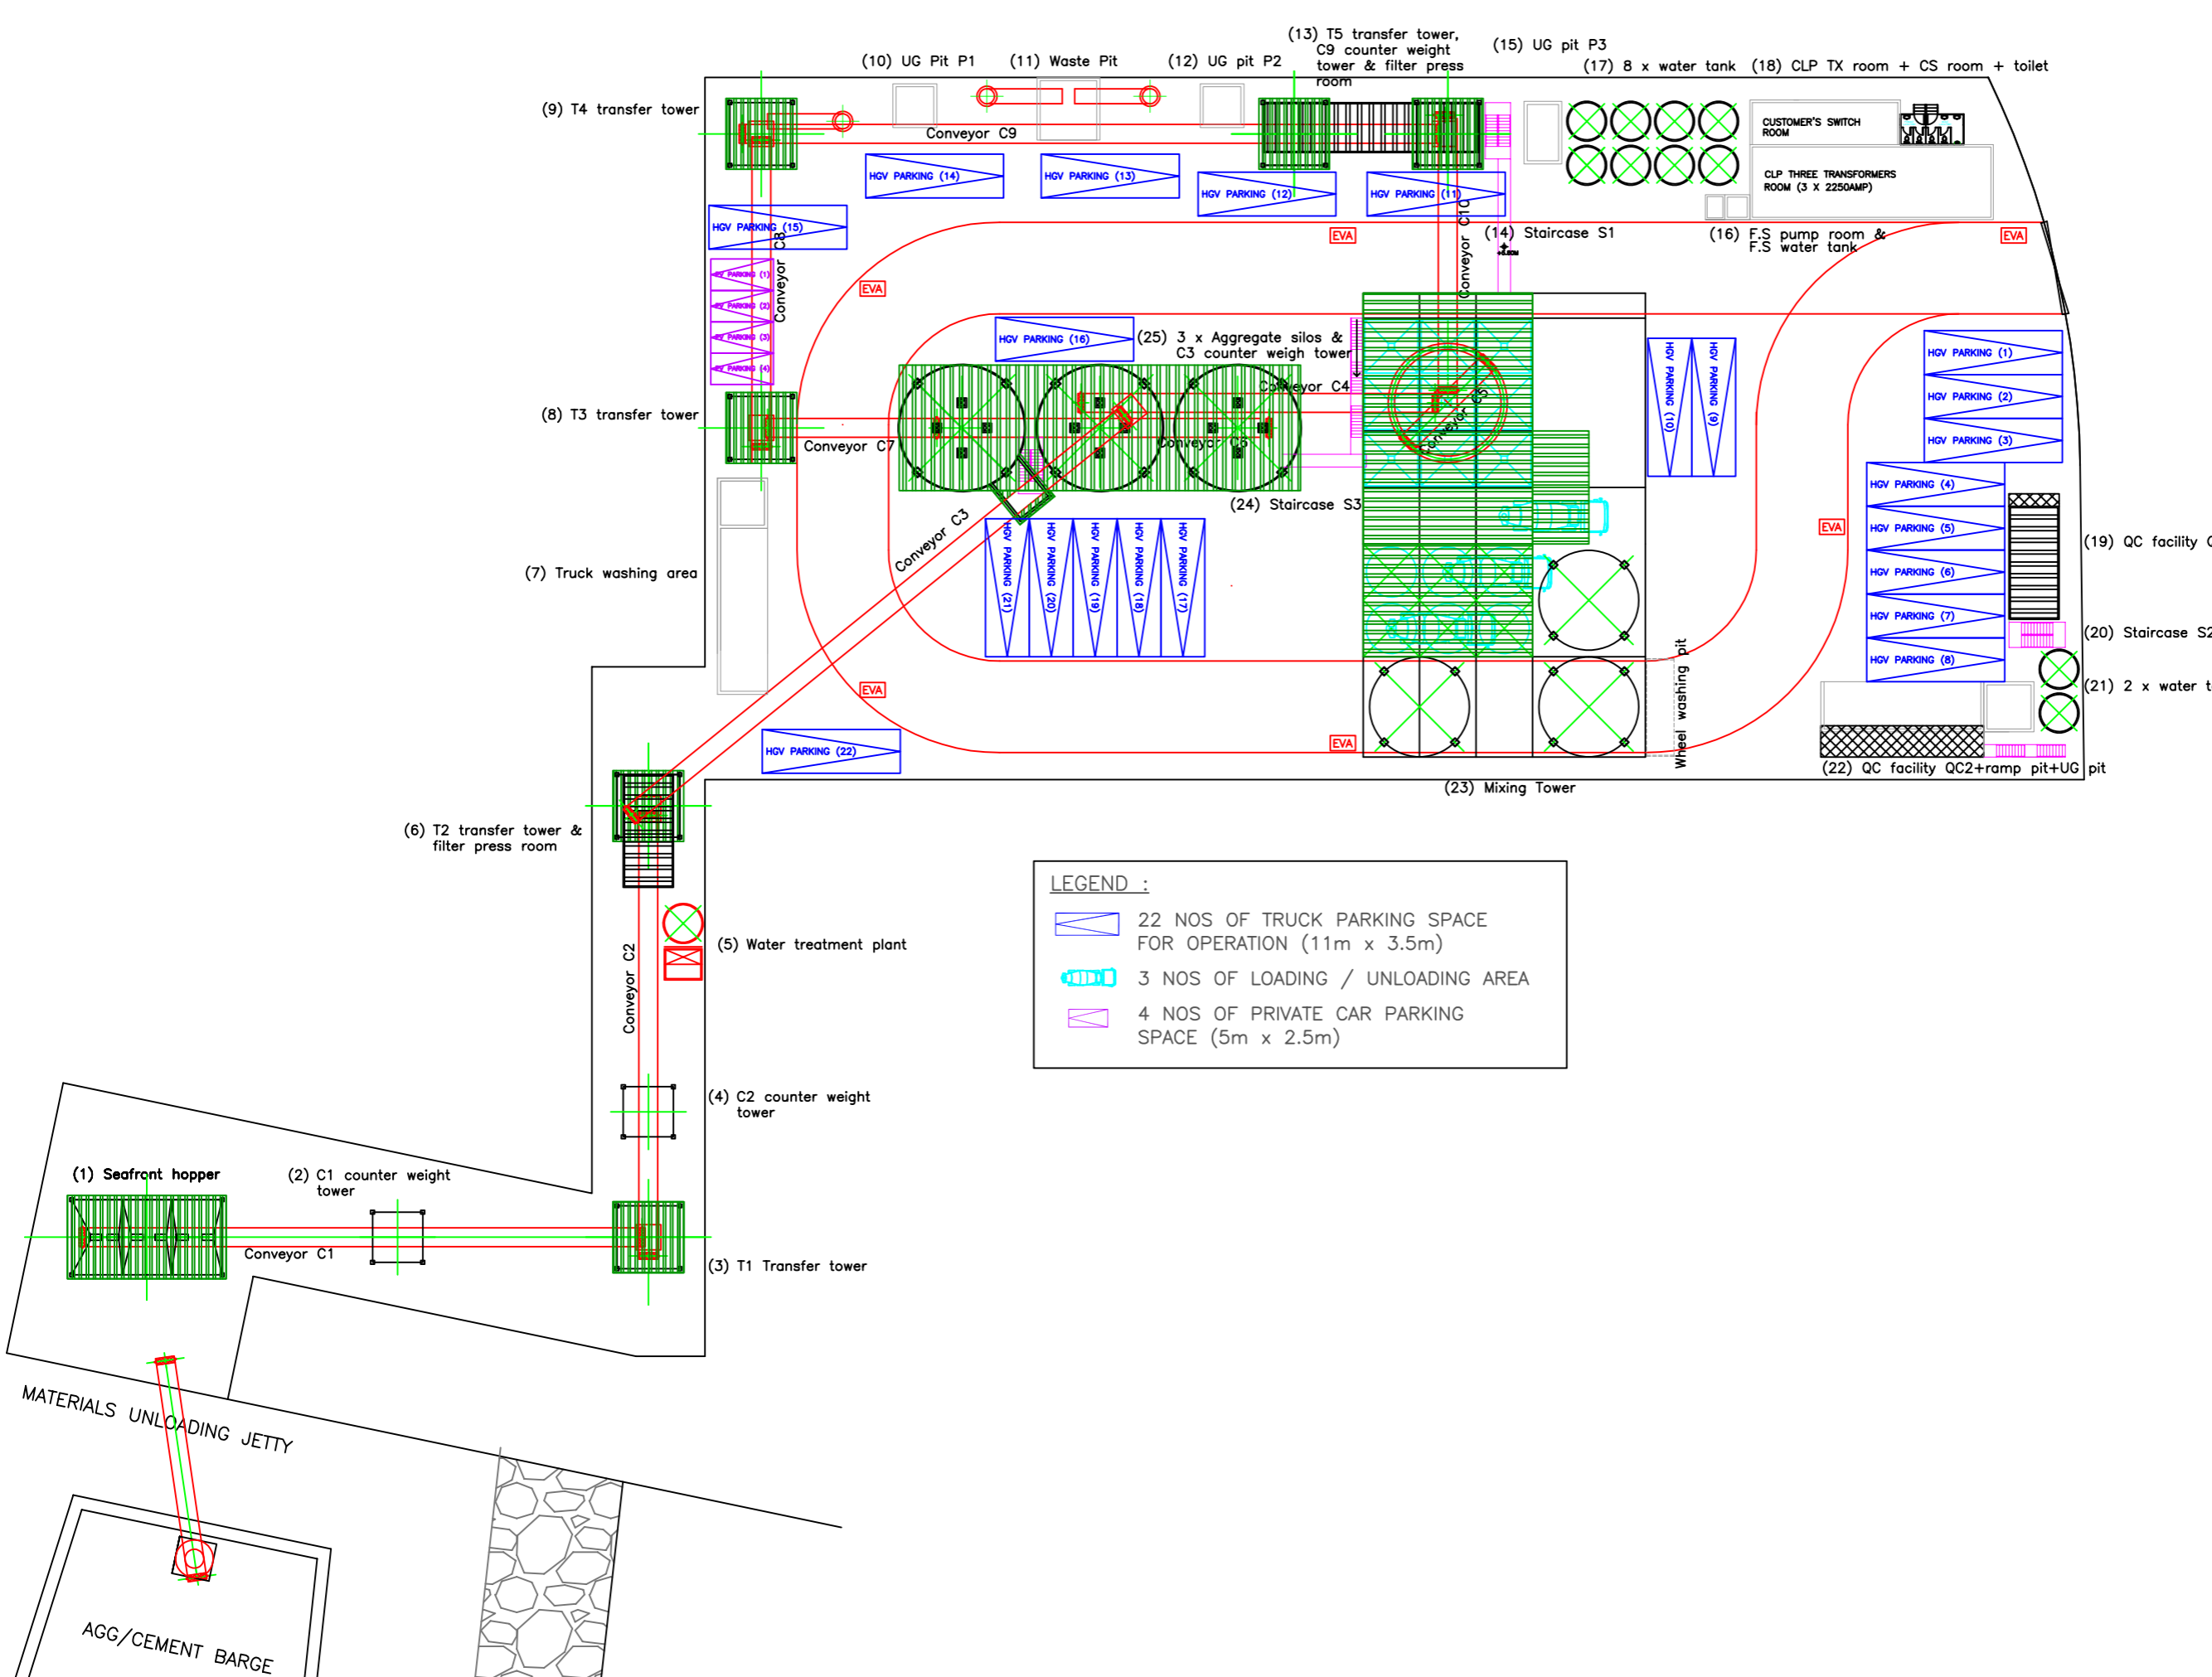

**LEGEND :**

-  22 NOS OF TRUCK PARKING SPACE FOR OPERATION (11m x 3.5m)
-  3 NOS OF LOADING / UNLOADING AREA
-  4 NOS OF PRIVATE CAR PARKING SPACE (5m x 2.5m)

Note:

REV.	Date of Update

**Project:**  
Proposed Concrete Batching Plant at HUD2 Site

**Title:**  
Layout Plan for TPB Submission (Parking)

Drawing No.:	HUD2-TPB-L01
Prepared By:	
Date:	30/10/ 2019
Paper Size:	A3
Scale:	1:500
Dimension:	mm
Revision:	A

Disclaimer: