

**Jessie Man Heng KWOK/PLAND**

---

寄件者: [REDACTED]  
寄件日期: 2025年04月09日星期三 10:37  
收件者: tpbpd/PLAND  
副本: Jessie Man Heng KWOK/PLAND  
主旨: A/YL-HTF/1182補充資料  
附件: A-YL-HTF-1182 Drainage Record Plan 8-4-2025-.pdf  
類別: Internet Email

敬啟者


此電郵取代 4 月 8 日 17:49 發出的電郵。

申請人現提交補充資料，以回應 AMO 意見。

場地申請用途為：臨時露天存放建築材料（為期 3 年）及相關填土工程，有關填土範圍約 5500 平方米，厚度約 0.2 米。地點於早前已做好填土工程，故申請不會有額外的填土工程。申請人沒有原先及現在的地面水平資料。

此外，申請場地為了把雨水能順利流進渠務署渠道，現時申請人於早前已在場內圍邊做好 600mm X 600mm 的明渠，沒有沙井，可參閱附件。申請人先填土後做渠，因此受影響的土地深度約 0.4 米。場地已不需再進行亦不會再進行填土及挖土工程，因此申請及後絕不會對周圍環境及考古價值造成影響。

最後，申請人不是重置業務的經營者。

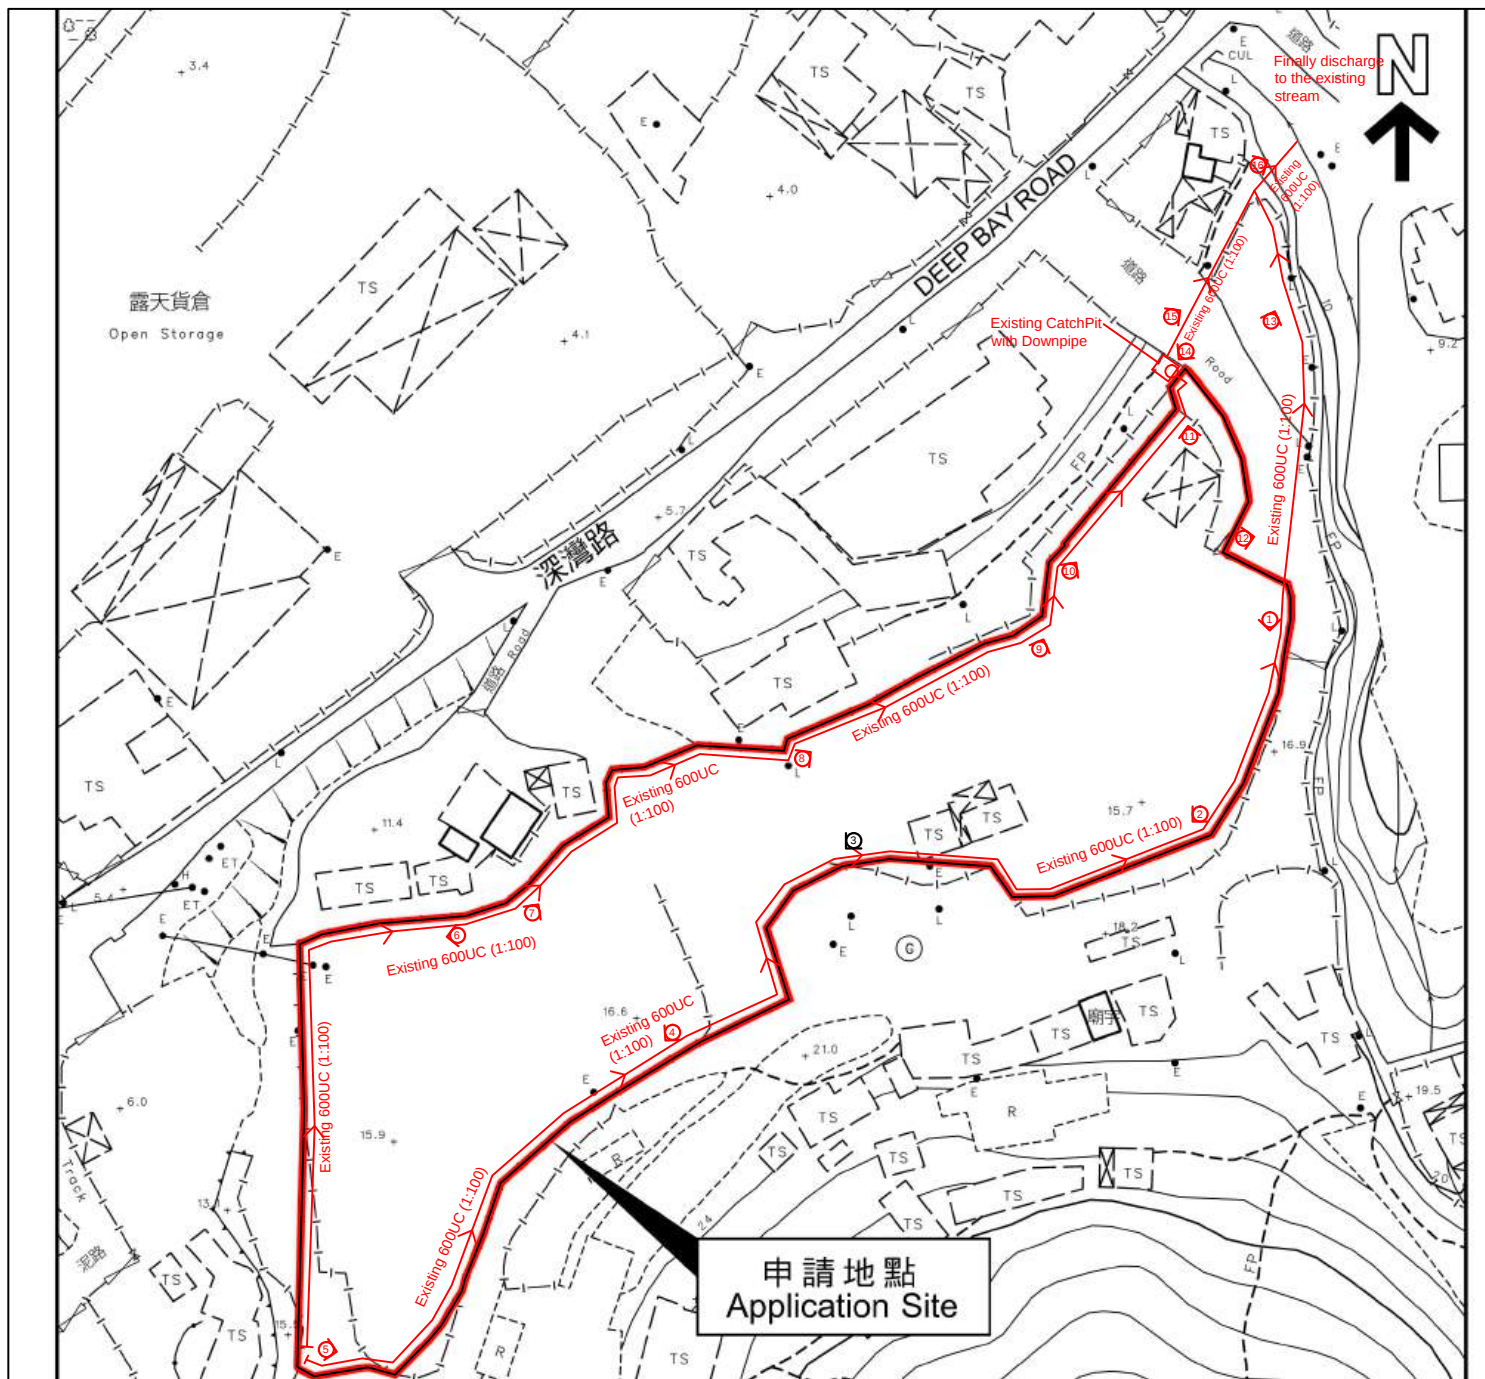

# **LEGEND**

- CP Existing CatchPit
- Existing 600UC (1:100)
- ① Photo Viewport

正宏工程顧問公司

CHING WAN ENGINEERING CONSULTANT COMPANY

Project:  
**Proposed Temporary Open Storage of Construction Materials for a Period of 3 Years and Associated Filling of Land Lot 298 RP (Part) in D.D. 128, Ha Tsuen, Yuen Long, New Territories**

(Application No.:A/YL-HTF/1182)

Title:

Drainage Record Plan

D01

Drawn by:

DM

Date:

7-4-2025

Check by:

DM

Scale:

----

Photo 1



Photo 2



Photo 3



Photo 4



Photo 5



Photo 6



Photo 7



Photo 8



Photo 9



Photo 10



Photo 11



Photo 12



Photo 13



Photo 14



Photo 15



Photo 16

