

N



Structure 6

Toilet
GFA: Not exceeding 20m²
Height: Not exceeding 3m
No. of storey: 1

Structure 5

Site office
GFA: Not exceeding 160m²
Height: Not exceeding 6m
No. of storey: 2

2 parking spaces
of 5m x 2.5m for
private car

Open storage of construction
material and metal (Area 2)
(About 550m²)

13m diameter
manoeuvring
circle

7.3m wide
Ingress/
Egress

One loading/unloading
bay of 7m x 3.5m for
light goods vehicle

Structure 1

Warehouse for storage
of construction materials & metal
GFA: Not exceeding 225m²
Height: Not exceeding 6m
No. of storey: 1

Open storage of construction
materials and metal (Area 1)
(About 4,200m²)

Structure 2

Warehouse for storage
of construction materials & metal
GFA: Not exceeding 225m²
Height: Not exceeding 6m
No. of storey: 1

12m

12m

No
Build
zone

Structure 3


Warehouse for storage
of construction materials & metal
GFA: Not exceeding 225m²
Height: Not exceeding 6m
No. of storey: 1

Structure 4

Warehouse for storage
of construction materials & metal
GFA: Not exceeding 225m²
Height: Not exceeding 6m
No. of storey: 1

| | | |
|---|---|--------------------|
| <p>Project 項目名稱: Proposed Temporary Open Storage of Construction Materials and Metal for a Period of 3 Years at Lots 175 (Part), 176 (Part), 177 (Part), 178 S.A, 178 S.B, 179 & 181 in D.D. 128 & Adjoining Government Land, Ha Tsuen, Yuen Long, N.T.</p> | <p>Drawing Title 圖目: Proposed Layout Plan</p> | <p>Remarks 備註:</p> |
| <p>Drawing No. 圖號: Figure 3</p> | <p>Scale 比例: 1:1000</p> | |

N

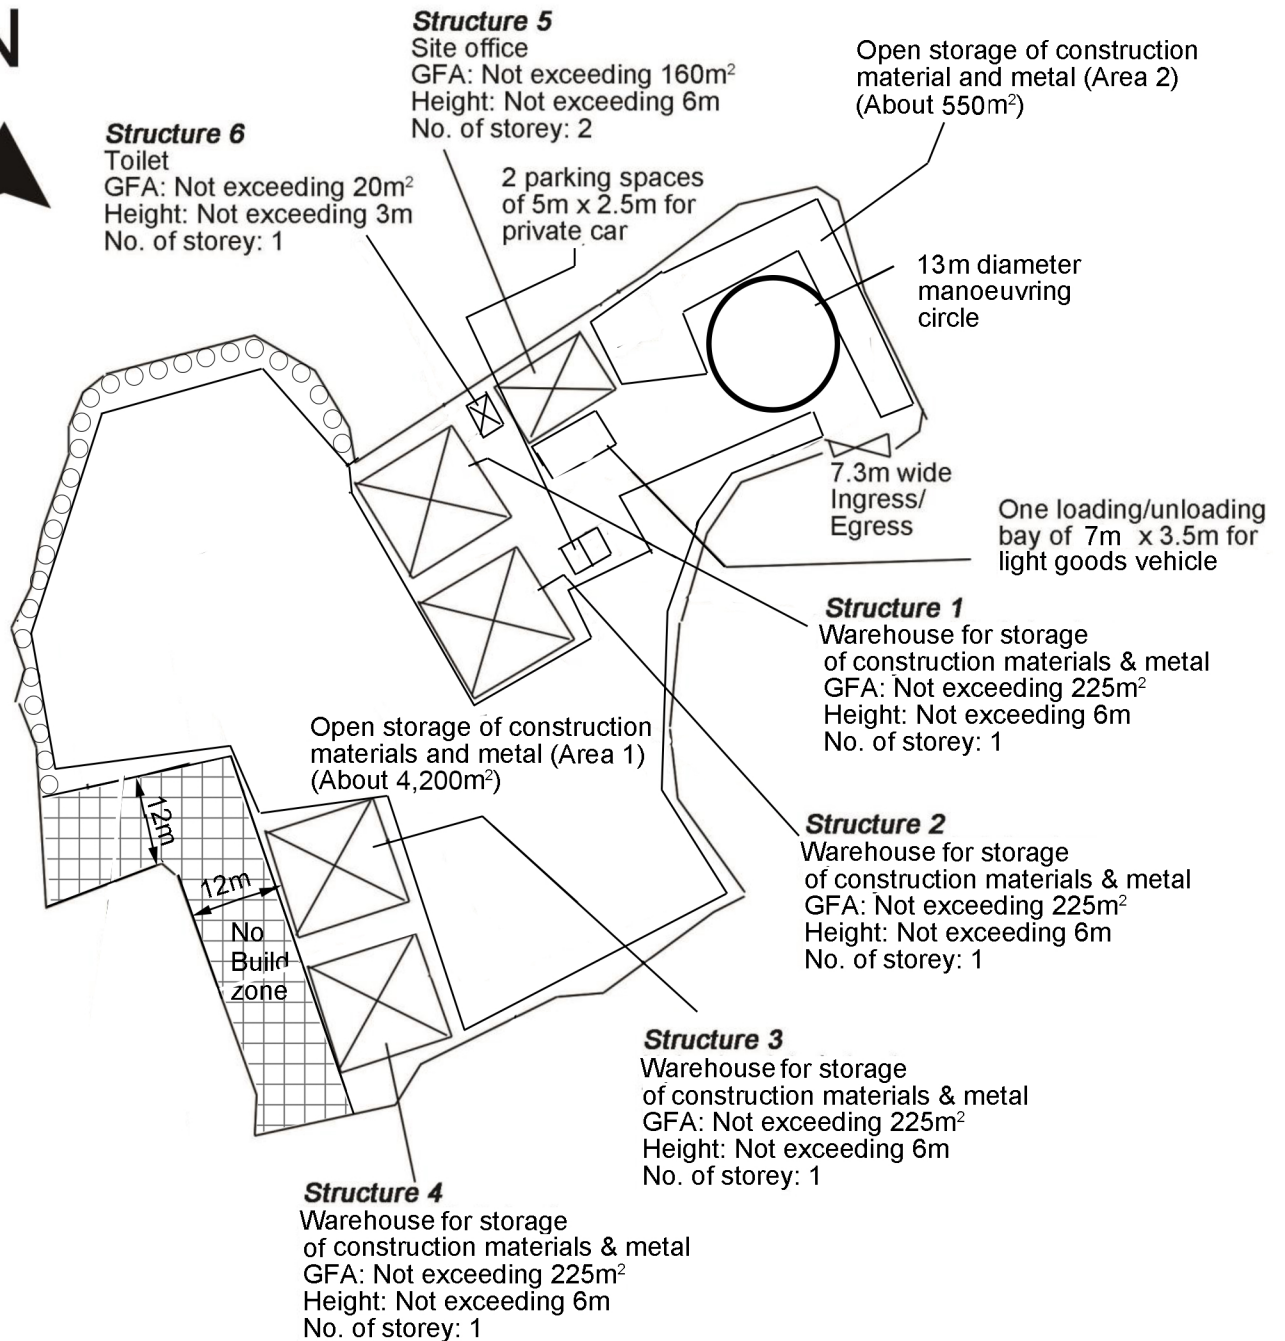

| Tree | Approximate Height | Spacing | Quantity |
|--------------------------------------|--------------------|---------|----------|
| ○ Proposed <i>Cassia surattensis</i> | About 2.75m | 4m | 27 |

| | | |
|---|--|---------------------|
| Project 項目名稱: Proposed Temporary Open Storage of Construction Materials and Metal for a Period of 3 Years at Lots 175 (Part), 176 (Part), 177 (Part), 178 S.A, 178 S.B, 179 & 181 in D.D. 128 & Adjoining Government Land, Ha Tsuen, Yuen Long, N.T. | Drawing Title 圖目: Proposed Landscape Plan | Remarks 備註: |
| | Drawing No. 圖號: Figure 6 | Scale 比例: 1:1000 |