

Your Ref.: A/YL-KTN/1010

Our Ref.: P22089/TL24493

17 September 2024

The Secretary
Town Planning Board
15/F., North Point Government Offices
333 Java Road, North Point, Hong Kong

By Post and E-mail
tpbpd@pland.gov.hk

Dear Sir,

Submission of Further Information (FI)

**S.16 Application for
Proposed Temporary Warehouse (Excluding Dangerous Goods Godown) with Ancillary
Office for a Period of 3 Years and Associated Filling of Land in "Agriculture" Zone,
Lot Nos. 209 S.A ss.1, 209 S.A ss.2 and 209 S.A RP in D.D. 110,
Yuen Long, New Territories**

We write to submit a revised drainage proposal (**Plans 8.1b & 8.2a**) in response to comments from Drainage Services Department conveyed by the Planning Department for the captioned application.


Yours faithfully,
For and on behalf of
Goldrich Planners & Surveyors Ltd.



Francis LAU
Encl.



c.c.

DPO/FSYLE, PlanD (Attn.: Mr. David CHENG) *By E-mail*

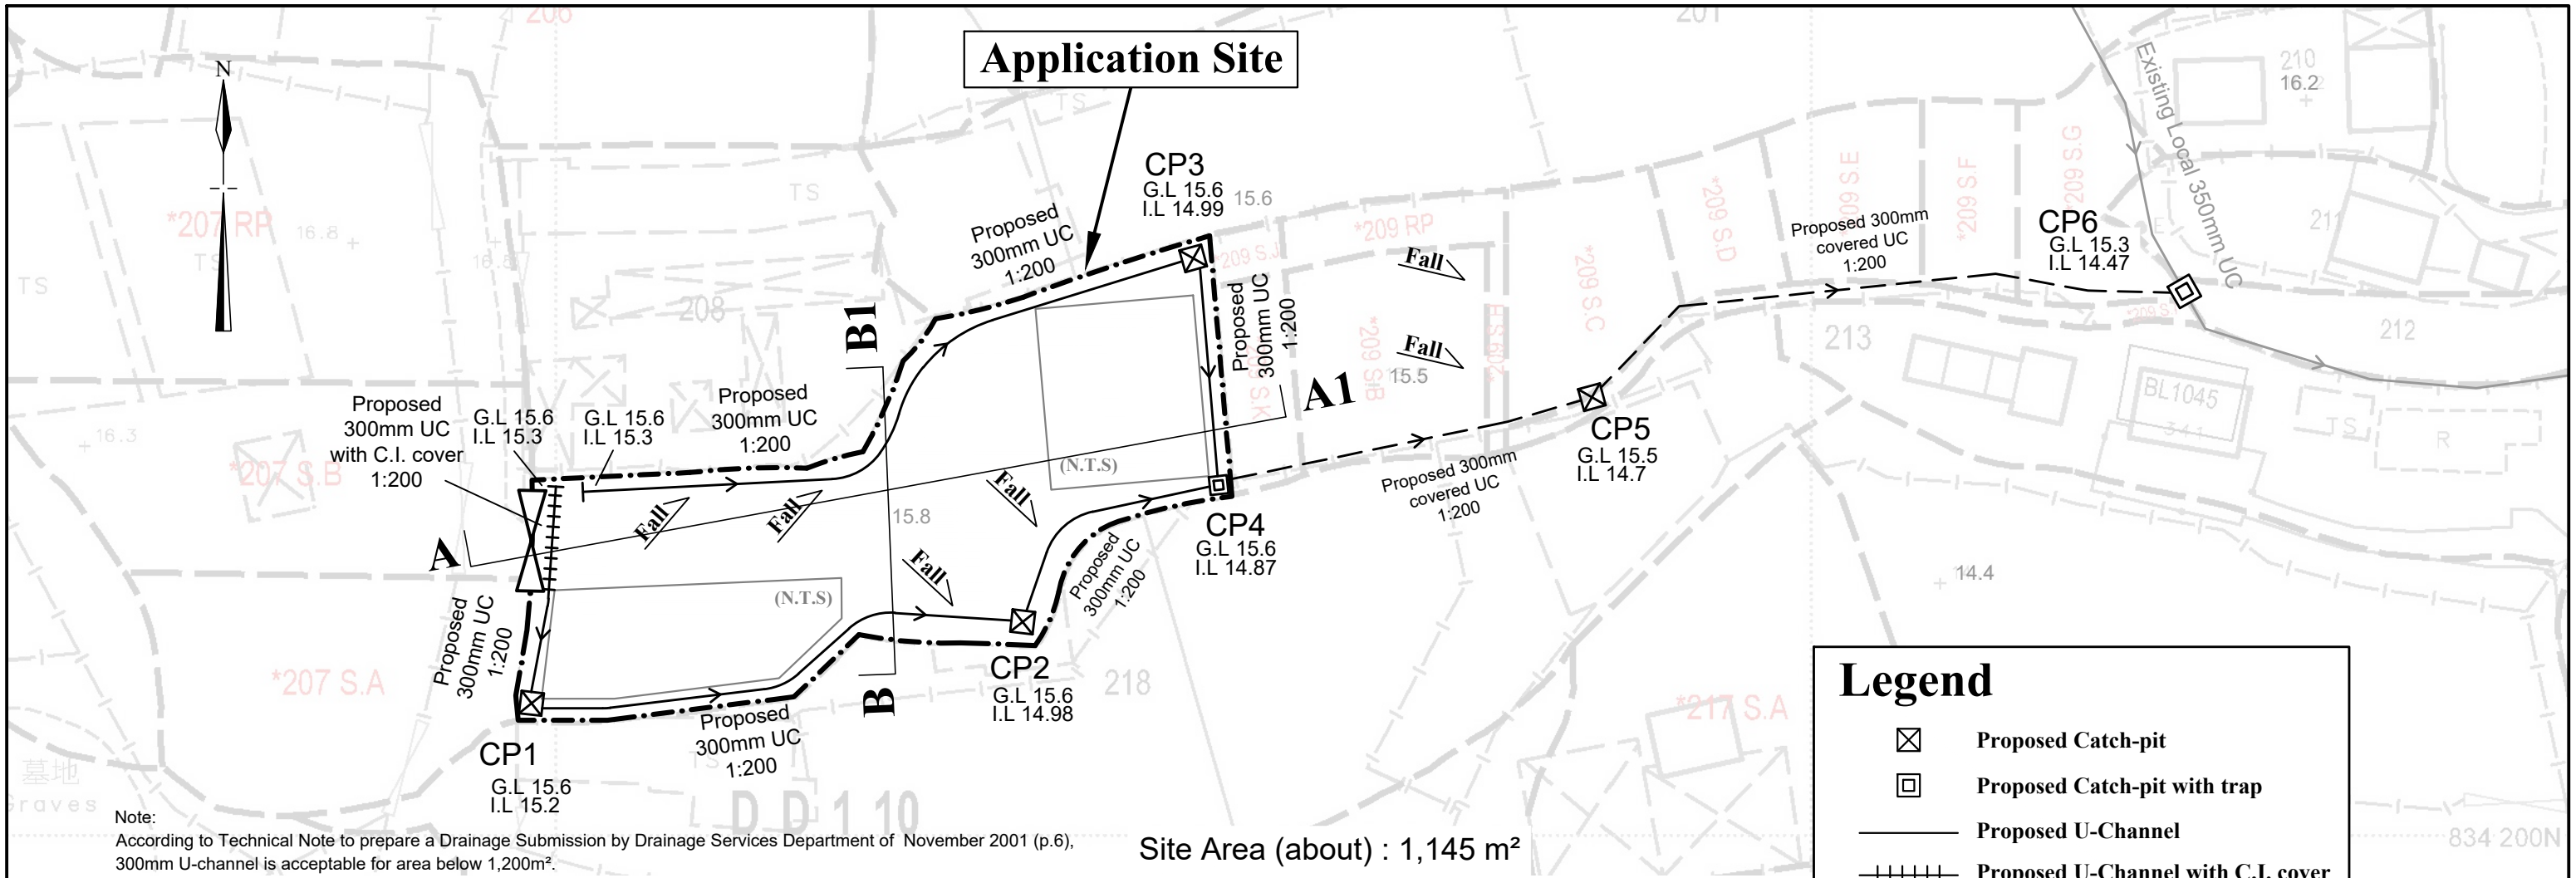

Legend

- ⊠ Proposed Catch-pit
- ⊞ Proposed Catch-pit with trap
- Proposed U-Channel
- ++++ Proposed U-Channel with C.I. cover
- - - Proposed Covered U-Channel
- ⊞ Vehicular Ingress / Egress
- · - · - Site Boundary Hoarding with 100mm opening underneath

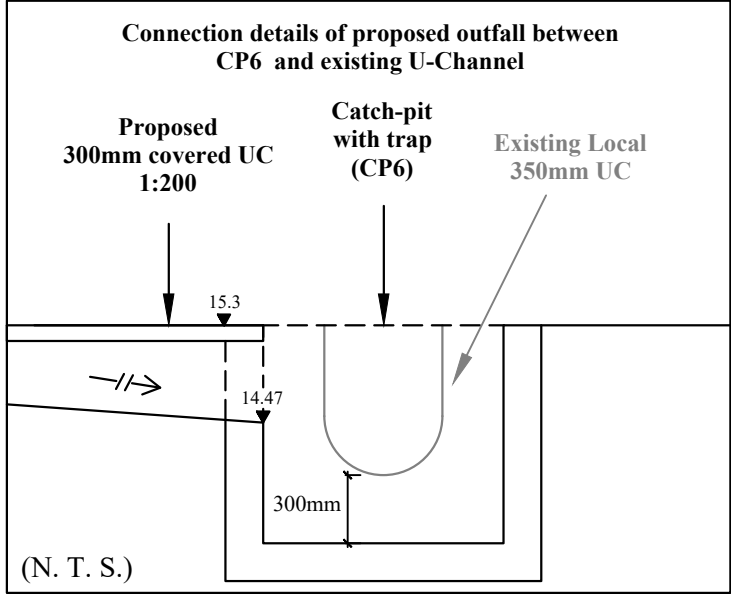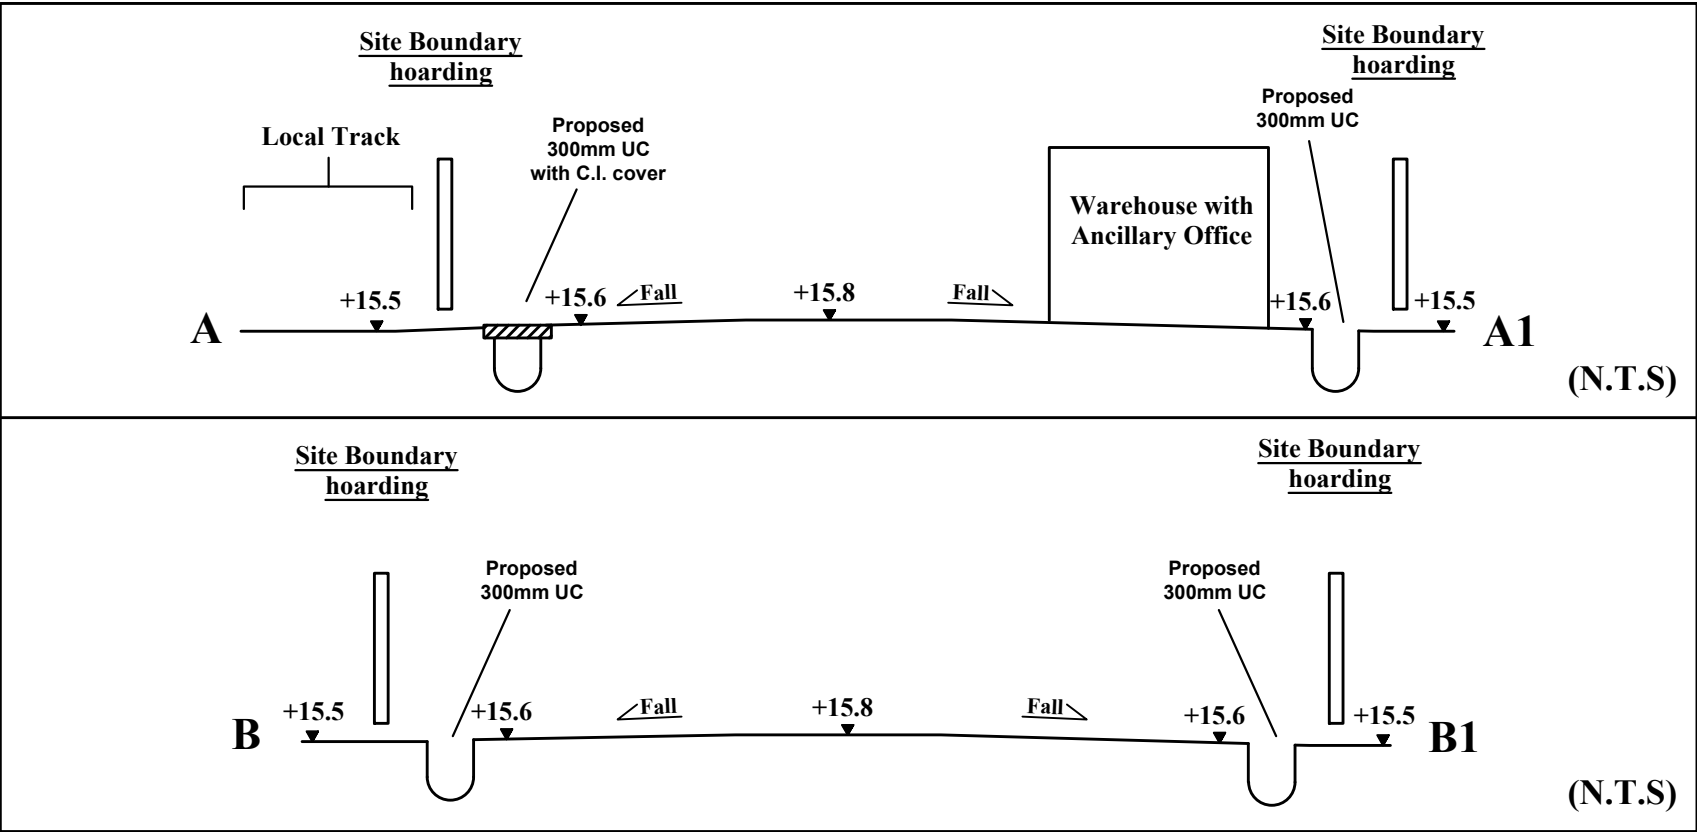

1:500 (A3)


September 2024

Drainage Proposal





Lots 209 S.A ss1, 209 S.A ss2, and 209 S.A RP in D.D.110

Goldrich Planners & Surveyors Ltd.

Plan 8.1b (P 22089)

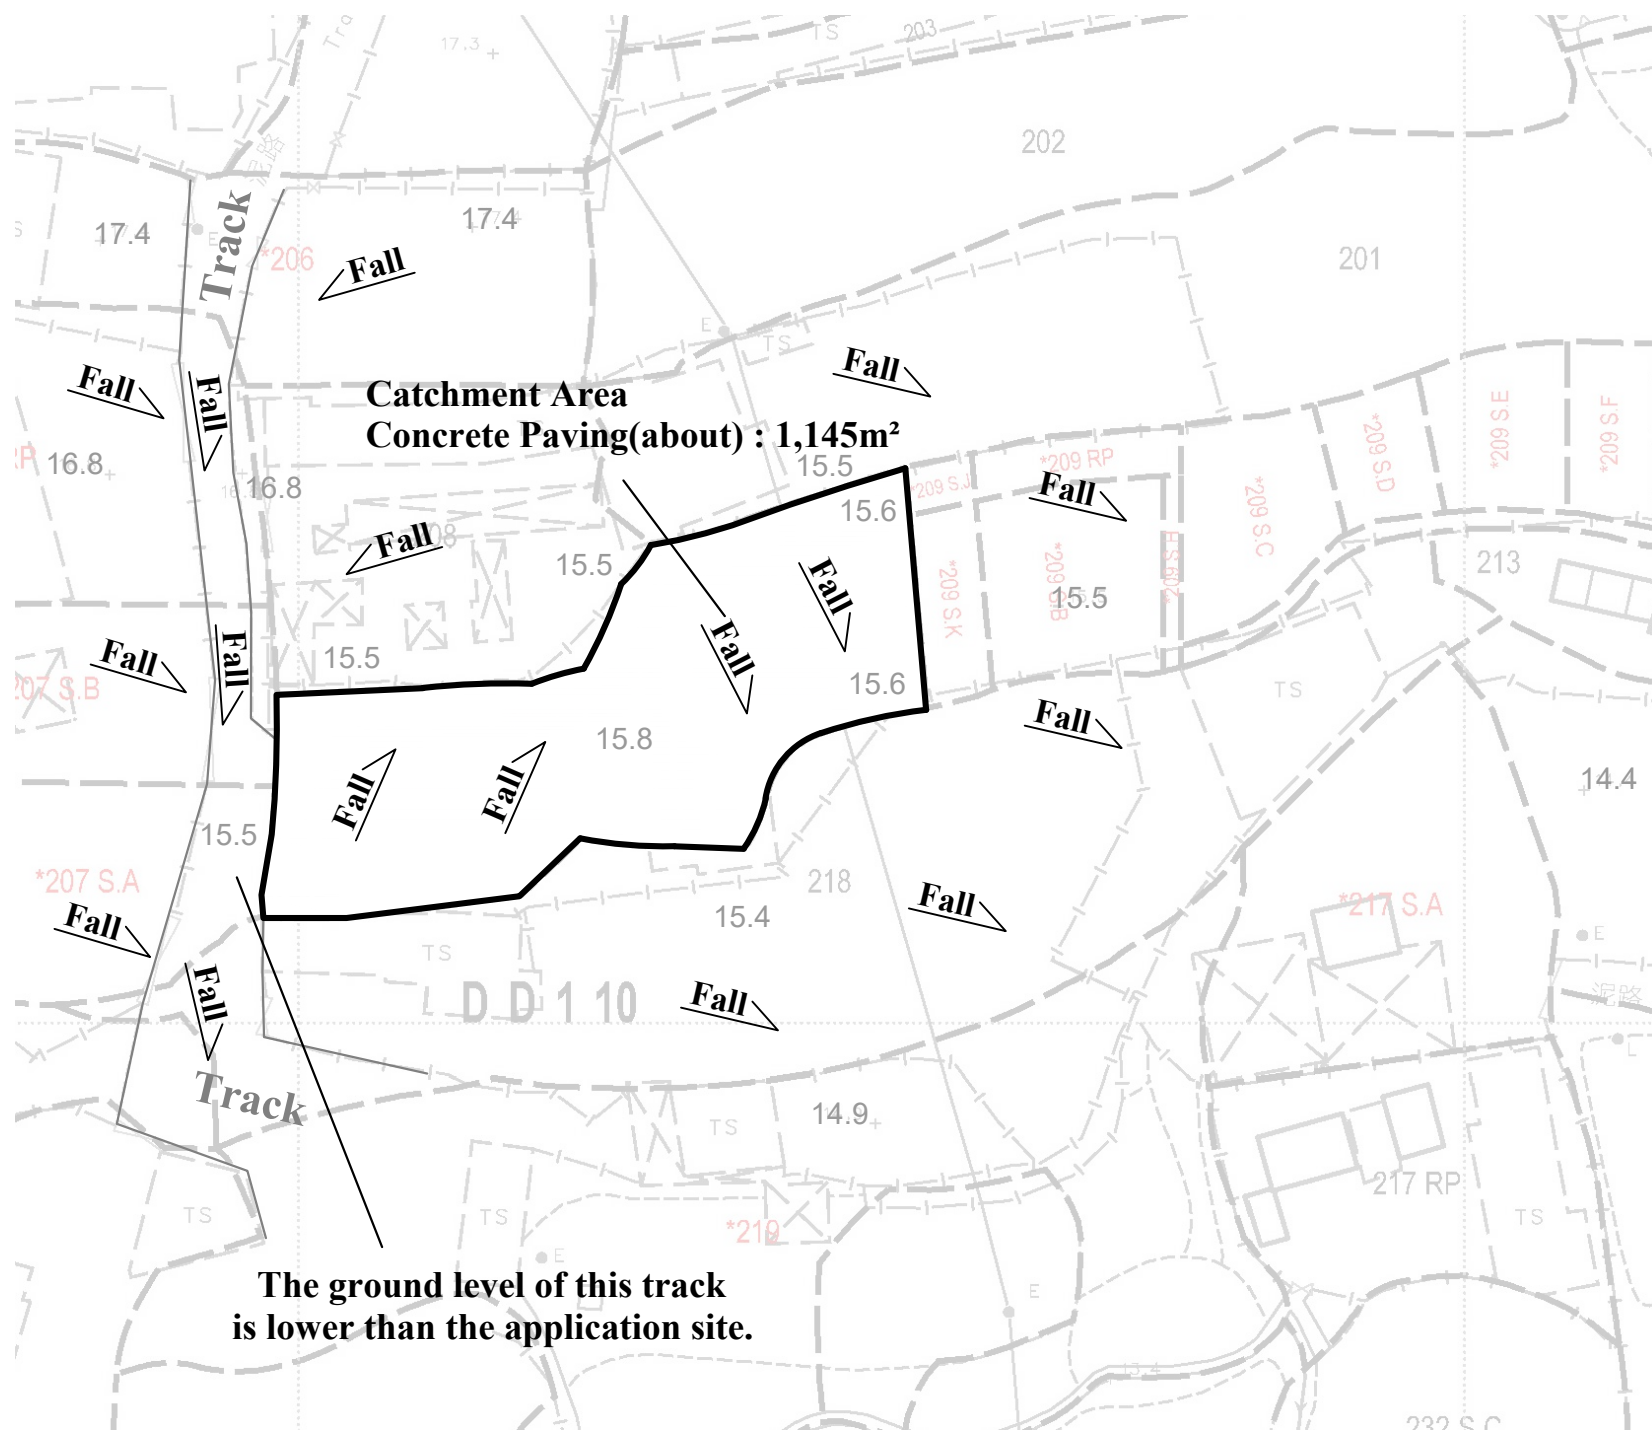

**AREA OF CATCHMENT
(N.T.S)**

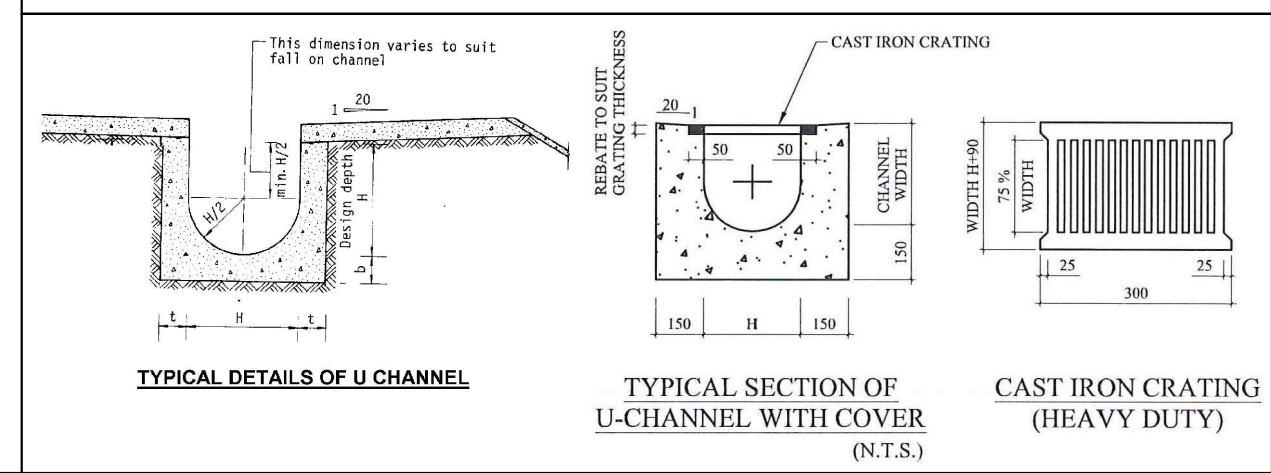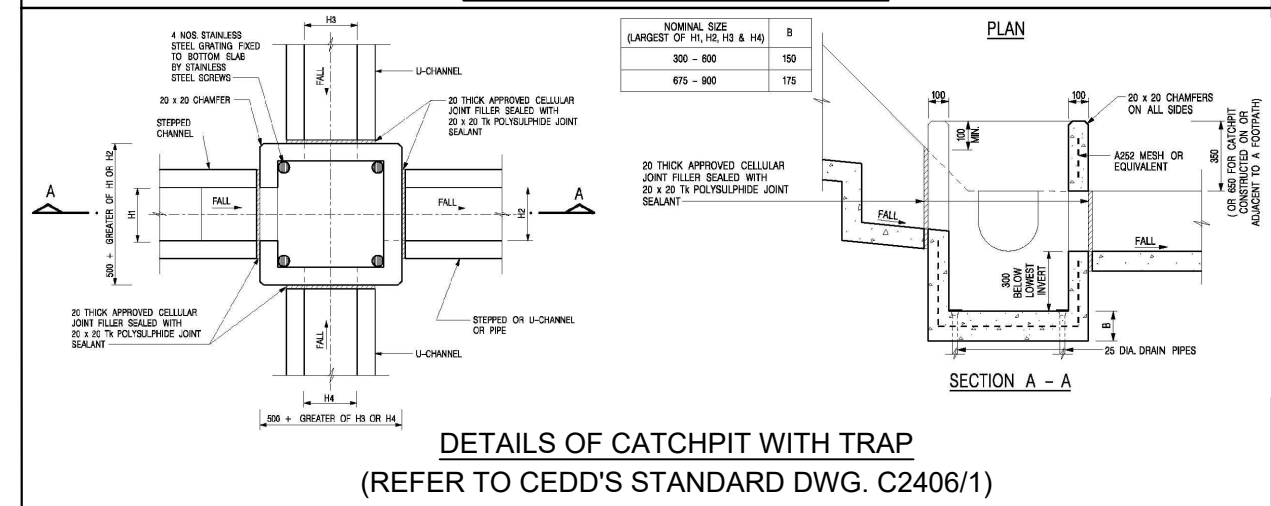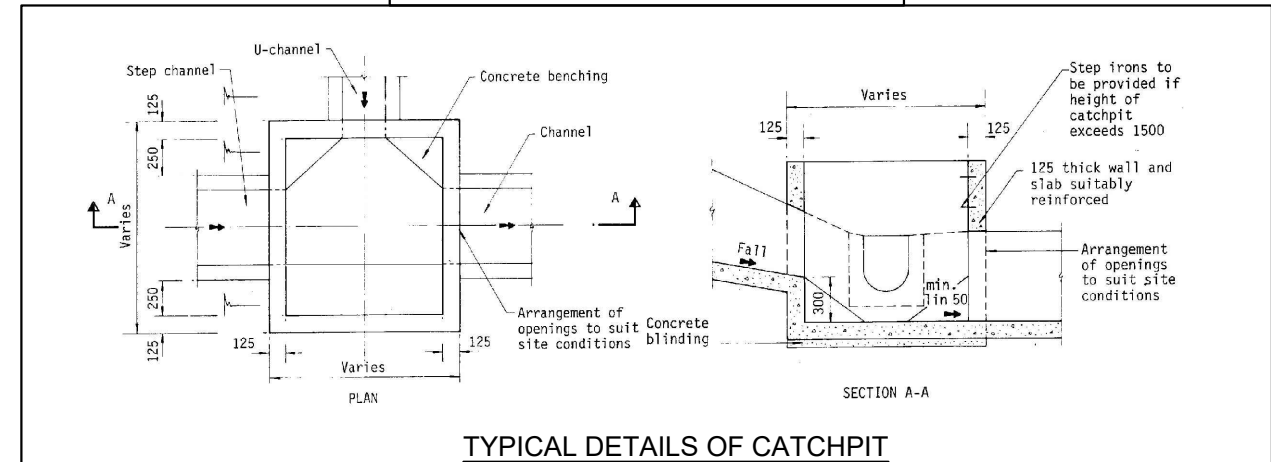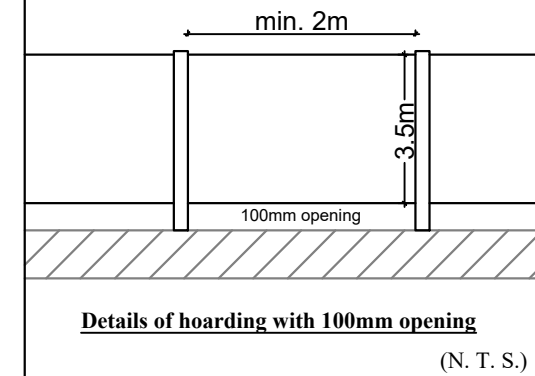

N.T.S

August 2024

Drainage Proposal
 Lots 209 S.A ss1, 209 S.A ss2,
 and 209 S.A RP in D.D.110

**Goldrich Planners &
 Surveyors Ltd.**

**Plan 8.2a
 (P 22089)**