 主題地點  
 SUBJECT SITE

二零二四年四月十九日根據分區計劃大綱圖編號  
 S/YL-KTN/11 製備的摘要圖  
 EXTRACT PLAN PREPARED ON 19.04.2024  
 BASED ON OUTLINE ZONING PLAN NO. S/YL-  
 KTN/11


**Location Plan**

Temporary Open Storage of Construction  
 Materials with ancillary office and metal  
 scaffold display for a period of 3 years at  
 various lots in DD107 and adjoining  
 Government land, San Tam Road, Kam Tin,  
 Yuen Long, New Territories

For Identification Purpose  
 只供參考之用

計劃編號 PROJECT NO. <b>P-2024-1101</b>	圖則 FIGURE <b>01</b>
--	------------------------



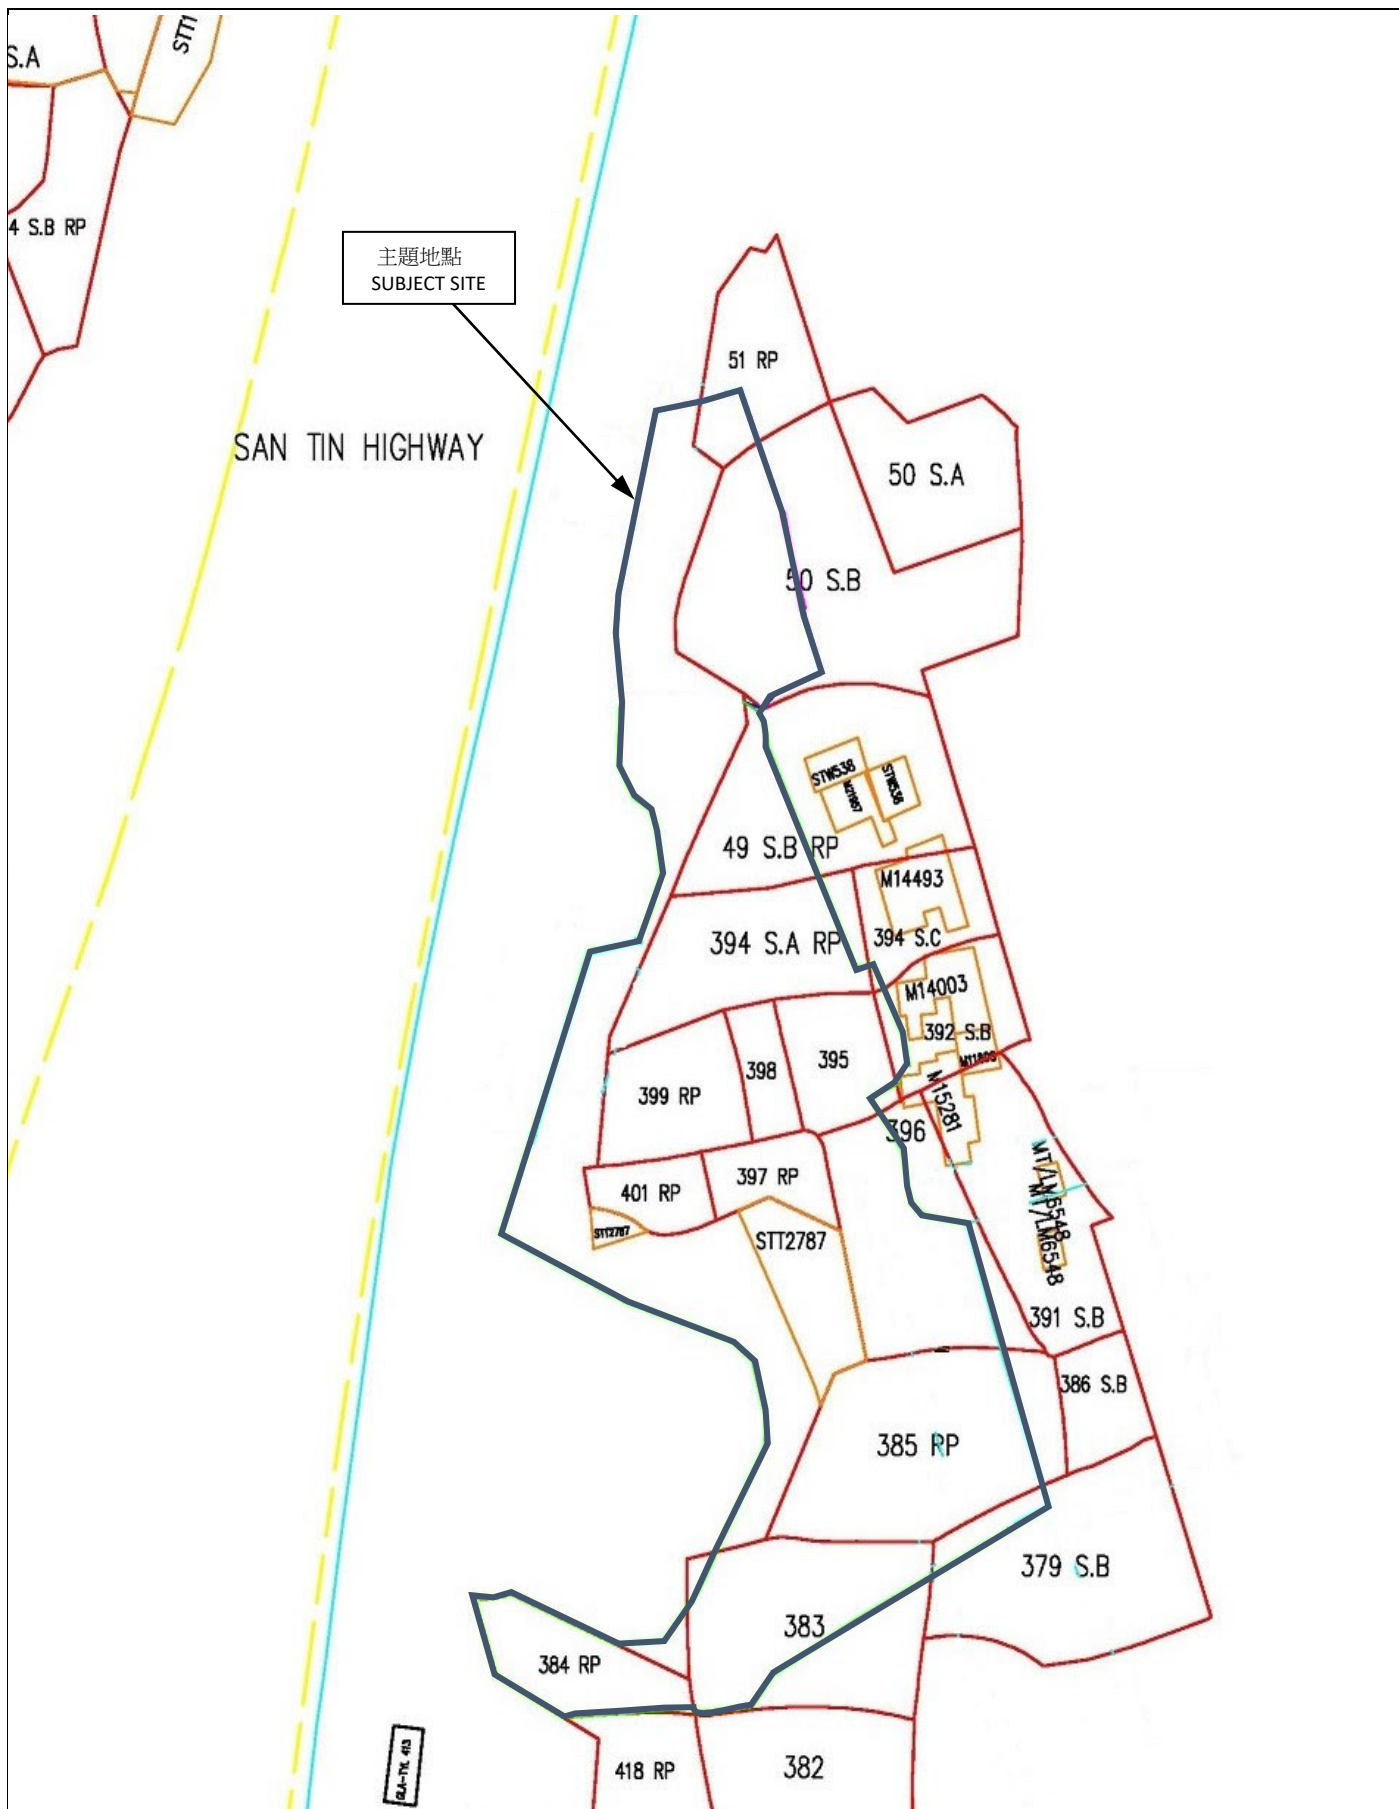

 主題地點  
SUBJECT SITE

二零二四年四月十九日根據測量圖編號  
6-NE-1B/D 製備的摘要圖  
EXTRACT PLAN PREPARED ON 19.04.2024  
BASED ON SURVEY SHEET NO(S). 6-NE-1B/D

### Lot Index Plan






Temporary Open Storage of Construction Materials with ancillary office and metal scaffold display for a period of 3 years at various lots in DD107 and adjoining Government land, San Tam Road, Kam Tin, Yuen Long, New Territories

For Identification Purpose  
只供參考之用

計劃編號 PROJECT NO.  
P-2024-1101


圖則 FIGURE  
02

**LEGEND:**

-  Main Entrance (出入閘門)
-  Existing Tree (現有樹木)
-  Planting Tree (Chinese Banyan)  
[已種植樹木 (細葉榕)]
-  Bus / Minibus Stop (巴士/小巴士)
-  Vehicular indication from San Tam Road leading to Subject Site  
(從新潭路通往申請地點的車輛指示)



**SAN TIN HIGHWAY**

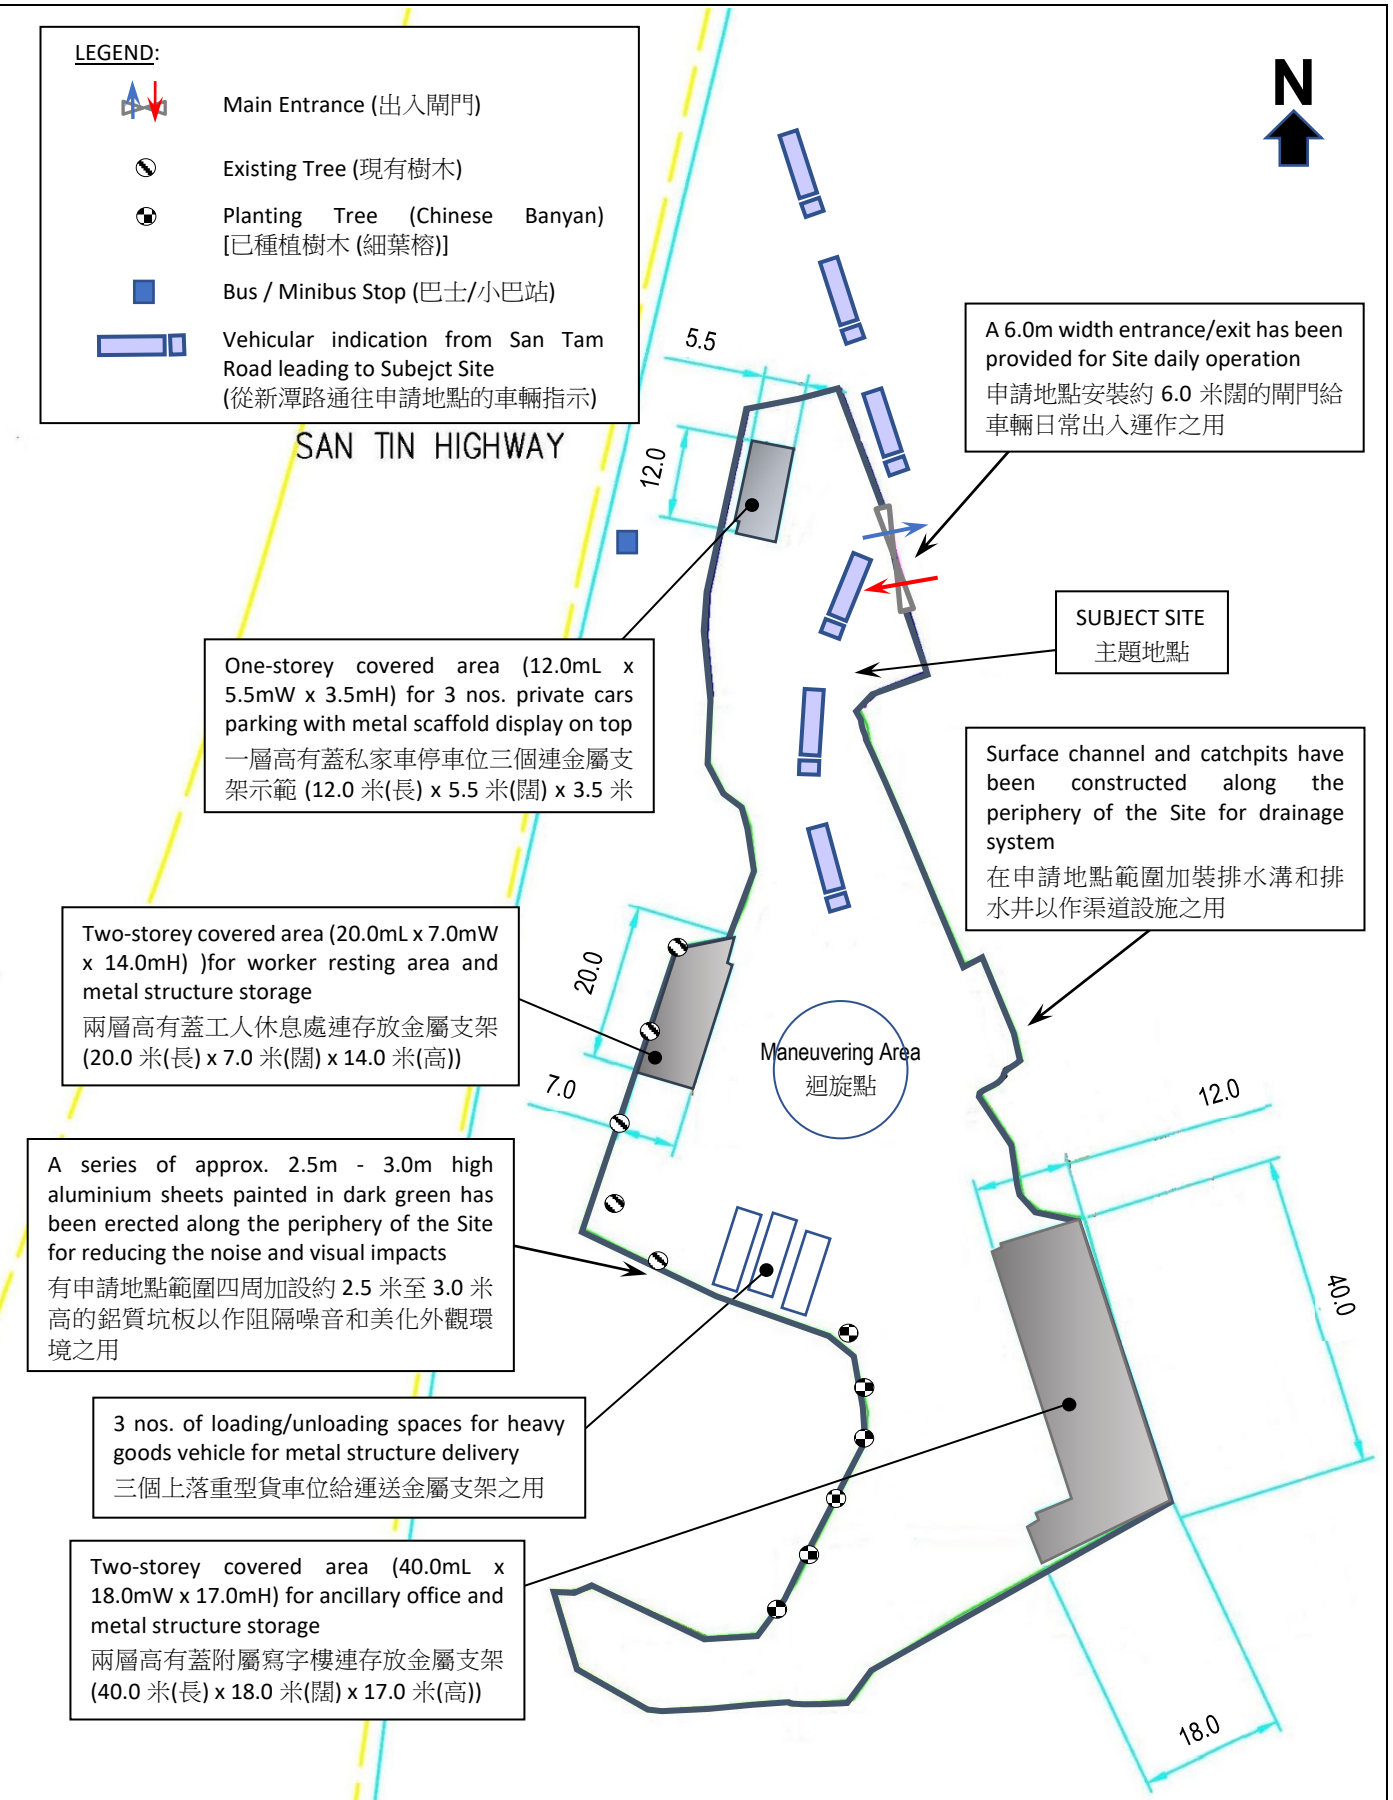

One-storey covered area (12.0mL x 5.5mW x 3.5mH) for 3 nos. private cars parking with metal scaffold display on top  
一層高有蓋私家車停車位三個連金屬支架示範 (12.0 米(長) x 5.5 米(闊) x 3.5 米

Two-storey covered area (20.0mL x 7.0mW x 14.0mH) for worker resting area and metal structure storage  
兩層高有蓋工人休息處連存放金屬支架 (20.0 米(長) x 7.0 米(闊) x 14.0 米(高))

A series of approx. 2.5m - 3.0m high aluminium sheets painted in dark green has been erected along the periphery of the Site for reducing the noise and visual impacts  
有申請地點範圍四周加設約 2.5 米至 3.0 米高的鋁質坑板以作阻隔噪音和美化外觀環境之用

3 nos. of loading/unloading spaces for heavy goods vehicle for metal structure delivery  
三個上落重型貨車位給運送金屬支架之用

Two-storey covered area (40.0mL x 18.0mW x 17.0mH) for ancillary office and metal structure storage  
兩層高有蓋附屬寫字樓連存放金屬支架 (40.0 米(長) x 18.0 米(闊) x 17.0 米(高))

A 6.0m width entrance/exit has been provided for Site daily operation  
申請地點安裝約 6.0 米闊的閘門給車輛日常出入運作之用

**SUBJECT SITE**  
主題地點

Surface channel and catchpits have been constructed along the periphery of the Site for drainage system  
在申請地點範圍加裝排水溝和排水井以作渠道設施之用

Maneuvering Area  
迴旋點

 主題地點  
SUBJECT SITE

二零二四年四月十九日根據測量圖編號  
6-NE-1B/D 製備的摘要圖  
EXTRACT PLAN PREPARED ON 19.04.2024  
BASED ON SURVEY SHEET NO(S).  
6-NE-1B/D

**Schematic Layout Plan**

Temporary Open Storage of Construction Materials with ancillary office and metal scaffold display for a period of 3 years at various lots in DD107 and adjoining Government land, San Tam Road, Kam Tin, Yuen Long, New Territories

For Identification Purpose  
只供參考之用

計劃編號 PROJECT NO.  
**P-2024-1101**

圖則 FIGURE  
**03A**