



## Section 16 Planning Application

Proposed Temporary Shop and Services  
for a Period of 5 Years

Lots 1198 S.A RP (Part) and 1199 RP (Part)  
in D.D. 109, Kam Tin, Yuen Long,  
New Territories

### *Planning Statement*

Address:  
Unit 1702, 17/F, Loon Kee Building,  
Nos. 267-275 Des Voeux Road Central, Hong Kong  
Tel : (852) 3180 7811  
Fax : (852) 3180 7611  
Email : info@aikon.hk

Prepared by  
***Man Chi Consultants and  
Construction Limited***

July 2024

## EXECUTIVE SUMMARY

*(In case of discrepancy between English and Chinese versions, English shall prevail)*

This Planning Statement is submitted to the Town Planning Board (hereinafter referred to as “the Board”) in support of a planning application (hereinafter referred to as “the current application”) for **Proposed Temporary Shop and Services for a Period of 5 Years** (hereinafter referred to as “the proposed use”) at Lots 1198 S.A RP (Part) and 1199 RP (Part) in D.D. 109, Kam Tin, Yuen Long, New Territories (hereinafter referred to “the application site”). The application site has a total area of approximately 2,514.8m<sup>2</sup>. This Planning Statement serves to provide background information and planning justifications in support of the proposed use in order to facilitate the consideration by the Board.

The application site falls within an area zoned “Village Type Development” (“V”) on the approved Kam Tin North Outline Zoning Plan (OZP) No. S/YL-KTN/11, which was gazetted on 15.12.2023 (hereinafter referred to as “the Current OZP”). Temporary use of the application site not exceeding a period of five years requires planning permission from the Board. As detailed throughout this Planning Statement, the proposed use is well justified on the grounds that: -

- (a) The proposed use provides additional amenities and services alternatives to the local residents and would bring convenience and vitality to the neighbourhood;*
- (b) The proposed use is in line with the planning intention of the “V” zone, that its purpose of the current application is to serve the needs of the local residents and support of the local development;*
- (c) The proposed use is fully compatible with surrounding land uses and characters of the locality;*
- (d) The application site, located along the main local road access and in close proximity to the local residential clusters, has a prime location and is ideal for the proposed use in serving the neighbourhood;*
- (e) Temporary nature of the proposed use should not jeopardize the planning intention of the “V” zone should it be considered essential to be implemented by the Board in the future;*
- (f) Given that there were vast amount of applications in the Kam Tin North Outline Zoning Plans with similar nature and merits to the current application approved by the Board, approving the current application would not set an undesirable precedent; and*
- (g) No adverse traffic, landscape, drainage nor infrastructural impacts are anticipated from the proposed temporary use.*

In view of the above and the list of detailed planning justifications in the Planning Statement, it is sincerely hoped that members of the Board will give favorable consideration to approve the current application for the proposed use for a temporary period of 5 years.

## 行政摘要

(如內文與其英文版本有差異，則以英文版本為準)

此規劃報告書在支持一宗遞交予城市規劃委員會（以下簡稱「城規會」）的規劃申請（以下簡稱「是次申請」），作擬議臨時商店及服務行業（為期五年）（以下簡稱「擬議用途」）。該申請所涉及地點位於新界元朗錦田丈量約份第 109 約地段第 1198 號 A 分段餘段（部分）及第 1199 號餘段（部分）（以下簡稱「申請地點」）。申請地點的面積約為 2,514.8 平方米。此規劃報告書提供該申請的背景資料及規劃理據以支持擬議用途供城規會考慮。

申請地點於 2023 年 12 月 15 日刊憲公佈的錦田北分區計劃大綱核准圖（編號：S/YL-KTN/11）內被劃為「鄉村式發展」用途。根據大綱核准圖 (11)(c) 的注釋，土地或建築物的臨時用途或發展，如為期超過三年，須根據圖則的規定向城市規劃委員會申請許可。此規劃報告書內詳細闡述擬建用途的規劃理據，當中包括：-

- (一) 擬議用途將提供額外商業零售服務予毗鄰主要居住群，將為現時民居帶來便利，並為社區注入新景象及活力；
- (二) 是次申請旨在服務民居，並支持鄰近地區發展，因此申請地點的擬議用途符合「鄉村式發展」地帶的規劃意向；
- (三) 申請地點的擬議用途與鄰近的鄉郊環境特質協調；
- (四) 申請地點地段優越，鄰近村落群並毗連主要道路，因此擬議用途為理想最適合的發展；
- (五) 擬議用途所屬的臨時性質，將不會阻礙政府履行長遠的「鄉村式發展」用途規劃意向；
- (六) 考慮到城規會先前曾批准過多宗於該大綱草圖中作與擬議用途的相同及相似的規劃申請，擬議用途不會視為開拓不良先例；及
- (七) 擬議用途的規模較小，不會對當地的交通、景觀、排污及建設造成嚴重破壞。

鑑於以上及此規劃報告書所提供的詳細規劃理據，懇請城規會各委員批准該擬議用途作為期五年之規劃申請。

## **Table of Contents**

<b>INTRODUCTION</b>	<b>2</b>
1.1 Purpose	2
1.2 Objectives	2
1.3 Structure of the Planning Statement	2
<b>2 SITE PROFILE</b>	<b>3</b>
2.1 Location and Current condition of the Application Site	3
2.2 Surrounding Land-use Characteristics	3
<b>3 PLANNING CONTEXT</b>	<b>4</b>
3.1 The Current OZP	4
3.2 Previous Planning Applications	4
3.3 Similar Planning Applications	4
<b>4 THE DEVELOPMENT PROPOSAL</b>	<b>6</b>
4.1 Site Configuration, Layout and Operation	6
4.2 Vehicular Access and Parking Arrangement	7
4.3 Landscape Treatment	8
4.4 Provision of Drainage Facilities	8
<b>5 PLANNING JUSTIFICATIONS</b>	<b>9</b>
5.1 Meeting the Needs of the Locals and Bring Convenience and Vitality to the Area	9
5.2 In Line with the Planning Intention of “V” zone	9
5.3 Compatible with Surrounding Land Uses	9
5.4 Appropriate Location of The Proposed Use	10
5.5 Temporary Nature Would Not Jeopardize its Planning Intention of “V” Zone	10
5.6 Not Setting an Undesirable Precedent	10
5.7 No Adverse Traffic, Landscape and Drainage Impacts	10
<b>6 CONCLUSION</b>	<b>12</b>

### **List of Tables**

Table 1	Approved Planning Applications for Uses being Similar to or the Same as the Proposed Use covered by the Kam Tin North Outline Zoning Plans in the recent 10 years
Table 2	Proposed Key Development Parameters

### **List of Figures**

Figure 1	The Location Plan
Figure 2	Extract of Lot Index Plan No. ags_S00000110965_0001
Figure 3	Extract of Approved Kam Tin North Outline Zoning Plan (OZP) No. S/YL-KTN/11
Figure 4	Indicative Layout Plan

### **List of Illustration**

Illustration 1	Existing Condition of the Application Site and the Surrounding Areas
----------------	--

## INTRODUCTION

### 1.1 Purpose

- 1.1.1 Pursuant to section 16 of the Town Planning Ordinance (TPO) (Cap. 131), this *Planning Statement* is submitted to the Town Planning Board (hereinafter referred to as “the Board”) in support of a planning application (hereinafter referred to as “the current application”) for **Proposed Temporary Shop and Services for a Period of 5 Years** (hereinafter referred to as “the proposed use”) at Lots 1198 S.A RP (Part) and 1199 RP (Part) in D.D. 109, Kam Tin, Yuen Long, New Territories (hereinafter referred to “the application site”). This Planning Statement serves to provide background information and planning justifications in support of the proposed use in order to facilitate the consideration by the Board.
- 1.1.2 Prepared on behalf of the ALPHA BLESS LIMITED (hereafter referred to as “the Applicant”), Man Chi Consultants and Construction Limited (MCCCL) has been commissioned to prepare and submit the current application.
- 1.1.3 The application site falls within an area zoned “Village Type Development” (“V”) on the approved Kam Tin North Outline Zoning Plan (OZP) No. S/YL-KTN/11, which was gazetted on 15.12.2023 (hereinafter referred to as “the Current OZP”).

### 1.2 Objectives

- 1.2.1 The current application strives to achieve the following objectives:-
- (a) *To give an opportunity to the Applicant to utilise the application site to serve the needs of the local residents and in support of local development;*
  - (b) *To tap into the opportunity brought by the future development in the surrounding areas and support the development of Kam Tin North;*
  - (c) *To maximize land utilization in an area with great locational advantage in terms of the proximity to the local residential clusters; and*
  - (d) *To induce no adverse traffic, landscape, drainage nor infrastructural impacts on its surroundings.*

### 1.3 Structure of the Planning Statement

- 1.3.1 This Planning Statement is divided into 6 chapters. **Chapter 1** is the above introduction outlining the purpose and background of the current application. **Chapter 2** gives background details of the application site in terms of the current land-use characteristics and neighbouring developments. Planning context of the application site is reviewed in **Chapter 3** whilst **Chapter 4** provides details of the proposed use as well as its design. A full list of planning justifications is given in **Chapter 5** whilst **Chapter 6** summarizes the concluding remarks for the proposed use.

## 2 SITE PROFILE

### 2.1 Location and Current condition of the Application Site

- 2.1.1 The application site has an area of about 2,514.8m<sup>2</sup>. The location of the application site is shown in **Figure 1** whilst **Figure 2** indicates the relevant private lots which the application site involves.
- 2.1.2 As shown in **Figure 1**, the application site is surrounded by major residential clusters in Kam Tin North and is accessible from Kam Tin Bypass and Kam Tai Road via Kong Tai Road. The application site is also accessible by franchised bus Nos. 54, 77K, 251B, 251M and E36P along Kam Tin Road in about 5 minutes away.
- 2.1.3 The application site is currently flat, hard paved and vacant. **Illustration 1** indicates the current conditions of the application site and its surrounding areas.

### 2.2 Surrounding Land-use Characteristics

- 2.2.1 The application site is predominantly rural in character, comprising residential dwellings/structures, agriculture land, open storage yards, car parks, workshops and vacant/unused land.
- 2.2.2 To the north of the application site are Tai Kong Po Village Office (大江埔村村公所), Tai Kong Po Archway (大江埔牌樓), Kam Tai Road, Kam Tin River and Chi Ho Road. To the further north of the application site across Kam Tin River are temporary structures, residential dwellings/structures, agriculture land and vacant/unused land. To the east of the application site are vacant/unused land and temporary structures for temporary shop and services (motor-vehicle showroom) and public vehicle park (excluding container vehicle) (under approved planning application No. A/YL-KTN/796) and temporary eating place (under approved planning application No. A/YL-KTN/831). To the further east of the application site are the residential development of Seasons Monarch, open storage yard, and workshops. To the south of the application site is the Kam Tin Bypass. To the further south of the application site across Kam Tin Bypass is the Kam Tin Town Centre comprising residential dwellings/structures, shops, eating places, GIC facilities, open storage yards, workshops and car parks. To the west of the application site are residential dwellings/structures, agriculture land and vacant/unused land.

### 3 PLANNING CONTEXT

#### 3.1 The Current OZP

3.1.1 The application site falls within an area zoned “V” on the Current OZP (please refer to **Figure 3**). According to the Notes of the Current OZP, the planning intention of the “V” zone is *“primarily intended for development of Small Houses by indigenous villagers. It is also intended to concentrate village type development within this zone for a more orderly development pattern, efficient use of land and provision of infrastructures and services. Selected commercial and community uses serving the needs of the villagers and in support of the village development are always permitted on the ground floor of a New Territories Exempted House. Other commercial, community and recreational uses may be permitted on application to the Town Planning Board.”*

3.1.2 According to the Notes of the Current OZP, ‘Shop and Services’ is a Column 2 use within the “V” zone. As stipulated in (11)(c) of the covering Notes of the Current OZP, *“temporary use or development of land or building exceeding three years requires permission from the Town Planning Board in accordance with the terms of the Plan.”*. In this connection, the Applicant wish to seek planning permission from the Board for the proposed use on a temporary basis of five years.

#### 3.2 Previous Planning Applications

3.2.1 Parts of the application site were subject to two previous planning applications (Nos. A/DPA/YL-KTN/41 and A/YL-KTN/168). Application Nos. A/DPA/YL-KTN/41 and A/YL-KTN/168 for residential uses were dismissed by the Appeal Board and rejected by the Board on review on 27.10.1995 and 19.3.2004 respectively.

#### 3.3 Similar Planning Applications

3.3.1 Over the past 10 years, there are 21 similar approved applications for applying shops and services within “V” zone within the same OZP. **Table 1** illustrates these similar applications.

*Table 1: Approved Planning Applications for Uses being Similar to or the Same as the Proposed Use covered by the Kam Tin North Outline Zoning Plans in the recent 10 years*

Application No.	Proposed Use(s)	Decision Date
A/YL-KTN/403	Proposed Temporary Shop and Services (Grocery and Metalware Retail Shop) for a Period of 3 Years	05/04/2013
A/YL-KTN/409	Proposed Temporary Shop and Services (Grocery and Metalware Retail Shop) for a Period of 3 Years	19/07/2013
A/YL-KTN/408	Temporary Shop and Services (Real Estate Agency and Convenient Store) for a Period of 3 Years	02/08/2013

Application No.	Proposed Use(s)	Decision Date
A/YL-KTN/417	Proposed Temporary Shop and Services (Pet Grooming and Retail Shop) for a Period of 3 Years	11/10/2013
A/YL-KTN/430	Temporary Shop and Services (Real Estate Agency) for a Period of 3 Years	07/02/2014
A/YL-KTN/438	Temporary Shop and Services (Grocery and Metalware Retail Shop) for a Period of 3 Years	25/04/2014
A/YL-KTN/537	Temporary Shop and Services (Real Estate Agency, Pet Salon, Bicycle Sales Store and Convenience Store) for a Period of 3 Years	14/10/2016
A/YL-KTN/547	Proposed Temporary Shop and Services (Real Estate Agency) for a Period of 3 Years	03/02/2017
A/YL-KTN/572	Proposed Temporary Shop and Services (Book Shop) for a Period of 3 Years	08/09/2017
A/YL-KTN/574 A/YL-KTN/718	Proposed Temporary Shop and Services (Wheelchair Accessible Vehicles Showroom) for a Period of 3 Years	22/09/2017 15/09/2020
A/YL-KTN/606	Temporary Shop and Services and Eating Place (Outside Seating Accommodation of a Restaurant) with Ancillary Parking Spaces for a Period of 3 Years	15/06/2018
A/YL-KTN/611	Temporary Shop and Services (Grocery, Metalware Retail Shop and Car Beauty Product) with Ancillary Office for a Period of 3 Years	03/08/2018
A/YL-KTN/644	Temporary Shop and Services (Real Estate Agent, Grocery, Metalware Retail Shop and Car Beauty Product) with Ancillary Office for a Period of 3 Years	08/03/2019
A/YL-KTN/738	Proposed Temporary Shop and Services with Ancillary Office for a Period of 5 years	18/12/2020
A/YL-KTN/736	Temporary Use/Development in Rural Areas for a Period of 3 Years	18/12/2020
A/YL-KTN/753	Proposed Temporary Shop and Services for a Period of 5 Years	26/03/2021
A/YL-KTN/768	Proposed Temporary Shop and Services (motor-vehicle showroom) and Public Vehicle Park (excluding container vehicle) for a Period of 5 Years	25/06/2021
A/YL-KTN/796	Proposed Temporary Shop and Services (Motor-vehicle showroom) and Public Vehicle Park (excluding container vehicle) for a Period of 5 Years	24/12/2021
A/YL-KTN/865	Proposed Temporary Eating Place, Shop and Services for a Period of 3 Years	23/12/2022
A/YL-KTN/883	Proposed Temporary Shop and Services with Ancillary Office for a Period of 5 Years	03/03/2023



## 4 THE DEVELOPMENT PROPOSAL

### 4.1 Site Configuration, Layout and Operation

- 4.1.1 It is proposed to utilise the application site for the proposed use (i.e. Proposed Shop and Services for a Period of 5 Years) in order to cater the needs of residents living in Kam Tin North. The application site has a site area of approximately 2,514.8m<sup>2</sup>.
- 4.1.2 The proposed use comprises six temporary structures, including three 1-storey structures for shop and services, one 1-storey structure for ancillary office, a guard house and an electricity meter room. The temporary 1-storey structures are proposed to be converted-containers with a building height of not more than 3.5m. The proposed use has a total GFA of about 736m<sup>2</sup>, which involves 680m<sup>2</sup> for shop and services and 56m<sup>2</sup> for other ancillary use (i.e. ancillary office).
- 4.1.3 The proposed development aims to provide a diverse range of shops and local services, mainly including convenience stores, retail shops, medical consulting rooms, barber shops, beauty parlours etc., in order to provide additional and alternative local services to residents in Kam Tin North and the surrounding communities in supporting the development of the local area. The specific types of shops and local services will be further defined and determined once the application is approved, taking into consideration the preferences and requirements of the community. No eating place will be provided at the application site.
- 4.1.4 The opening hours of the proposed use will be from 7:00 a.m. to 9:00 p.m. daily (including public holidays) and the maximum number of visitors and staffs to be accommodated at one time will be 30 and 10 respectively.
- 4.1.5 The indicative layout plan is shown in **Figure 4** whilst the key development parameters for the proposed use are detailed in **Table 2**.

*Table 2: Proposed Key Development Parameters*

<b>Total Site Area</b>	About 2,514.8m <sup>2</sup>
- Uncovered Area	About 1,766.8m <sup>2</sup> (70.3%)
- Covered Area	About 748m <sup>2</sup> (29.7%)
<b>Total Plot Ratio</b>	About 0.29
<b>Opening Hours</b>	From 7:00 a.m. to 9:00 p.m. daily (including public holidays)
<b>Total No. of Structures</b>	6
- Structure A (Shop and Services)	22.5m x 10m x 3.5m
- Structure B (Shop and Services)	Ditto
- Structure C (Shop and Services)	25.5m x 9m x 3.5m
- Structure D (Ancillary Office)	7.5m x 7.5m x 3.5m
- Guard House	2.5m x 2.5m x 3m
- Electricity Meter Room	2.5m x 2.5m x 3m
<b>Total Gross Floor Area</b>	About 736m <sup>2</sup>
- Shop and Services	About 680m <sup>2</sup>
- Ancillary Office	About 56m <sup>2</sup>
- Guard House	Disregard from GFA calculation (About 6m <sup>2</sup> )
- Electricity Meter Room	Disregard from GFA calculation (About 6m <sup>2</sup> )
<b>No. of Storey</b>	1 Storey
<b>Building Height</b>	Not more than 3.5m
<b>Total Greenery Area</b>	About 898m <sup>2</sup>
<b>Green Ratio</b>	About 35.7%
<b>Boundary Fencing Height</b>	Not Less than 2.4m
<b>Site Coverage</b>	About 29.3%
<b>Total No. of Parking Spaces</b>	3
- Private Car	3
<b>Total No. of Loading and Unloading Bays</b>	1
- Light Goods Vehicle (LGV)	1
<b>Ingress/Egress Point</b>	
- Vehicular Access	About 8m wide

## 4.2 Vehicular Access and Parking Arrangement

4.2.1 The proposed use would make use of the current ingress/egress point at the eastern boundary of the application site for vehicular access. The proposed vehicular ingress/egress point has direct access to Kong Tai Road and the width of the vehicular ingress/egress point is about 8m wide. Sufficient manoeuvring space will be provided on-site and no vehicle will queue back to or reverse onto/from areas outside the application site.

4.2.2 Three private car parking spaces (2.5m x 5m) are proposed to serve visitors and staffs and one loading and unloading bays for LGV (3.5m x 7m) are proposed for loading and unloading activities. Since the proposed development is located in close proximity to the major residential clusters in Kam Tin North and franchised bus services are available in about 5 minutes away from the application site, it is expected that most of the visitors and staffs of the proposed use would be accessing by public transport or on foot. Consequently, the estimated trip generation and attraction of the

proposed use would be 8-10 trips per day for visitors and staffs and 6-8 trips per week for loading and unloading activities during the opening hours (i.e. from 7:00 a.m. to 9:00 p.m. daily (including public holidays)), which would be fully under the capacity of the traffic capacity in the area. The nearest public transport services are presented in **Figure 1**.

- 4.2.3 As demonstrate in **Figure 4**, the proposed development incorporates a range of traffic design features to ensure smooth manoeuvring of vehicles to / from Kam Tin Road, along the local access and within the application site, including a manoeuvring circle in about 10m (D), internal access road in 6m-wide and an ingress/egress for vehicular access in about 8m-wide. Since various traffic design features have been carefully included to accommodate the specific requirements of the proposed vehicles and facilitate efficient and safe movement throughout the application site and its surrounding road network, it can be assured that no vehicle will be queued back to or reversed onto/from the application site and all parking and loading/unloading activities will be confined within the application site. The proposed usage of the abovementioned vehicles will be feasible in terms of the overall road capacity and is suitable/adequate to serve the proposed development.

### **4.3 Landscape Treatment**

- 1.1.1 In order to provide visual amenity and improve the landscape quality of the area, the proposed development will be served by adequate private open space including peripheral planting (about 3m in width) and landscaping area. The proposed private open space has an area of about 898m<sup>2</sup>. Species suitable for the location would be planted at the private open space area. If it is further required and considered essential, the Applicant will submit a landscape proposal and further implement additional landscape planting to the satisfaction of Planning Department by way of compliance of approval condition(s).

### **4.4 Provision of Drainage Facilities**

- 4.4.1 There is currently an existing manhole in about 20m to the nothern of the application site. If it is further required and considered essential, the Applicant will submit a drainage proposal and further implement additional drainage facilities to the satisfaction of the Drainage Services Department by way of compliance of approval condition(s).

## **5 PLANNING JUSTIFICATIONS**

### **5.1 Meeting the Needs of the Locals and Bring Convenience and Vitality to the Area**

5.1.1 The proposed use at the application site provides additional and alternative local services to residents in Kam Tin North and the surrounding communities in supporting the development of the local area. Since the application site is located in close proximity to the major residential clusters in Kam Tin North and the Kam Tin Town Centre, the provision of alternative choices of shop and services at the application site would create a new gathering point for local residents in order to redistribute and relieve the traffic and pedestrian load in the Kam Tin Town Centre and to upgrade the entire Kam Tin North area. Furthermore, the proposed use would create job opportunities to the local residents, further to boost the local economy and to contribute to the development of local area.

### **5.2 In Line with the Planning Intention of “V” zone**

5.2.1 The application site falls within an area zoned “V” on the Current OZP of which the planning intention is primarily for development of Small Houses by indigenous villagers. It is also intended to concentrate village type development within this zone for a more orderly development pattern, efficient use of land and provision of infrastructures and services. Selected commercial and community uses serving the needs of the villagers and in support of the village development are always permitted on the ground floor of a New Territories Exempted House. Other commercial, community and recreational uses may be permitted on application to the Town Planning Board.

5.2.2 In view of the fact that the proposed use is solely for commercial, community and recreational uses to serve the local residents and to support the local development, it is considered to be in line with the planning intention of the “V” zone.

### **5.3 Compatible with Surrounding Land Uses**

5.3.1 Given that similar uses, including temporary shop and services, temporary eating place and residential dwellings/structures, are found in the surrounding areas and the proposed use is solely to be used to serve the needs of the local residents, it is considered not incompatible with the surrounding rural environment and residential setting, in terms of its geographical location and land use.

5.3.2 In view of that the proposed development is in a moderate scale, with a total GFA of about 736m<sup>2</sup> and a building height of not more than 3.5m, it is anticipated that no visual obstruction nor incompatible landscape will be created to the area. The proposed development should be considered not incompatible with the surrounding area comprising of low rises residential dwellings/structures and temporary structures.

#### **5.4 Appropriate Location of The Proposed Use**

5.4.1 The application site abuts Kong Tai Road leading to Kam Tin Bypass and is in close proximity to the major residential clusters in Kam Tin North (including Seasons Monarch, Seasons Villas, Ng Ka Tsuen, Cheung Kong Tsuen, Kam Tin Town Centre etc.). Since the application site is highly accessible to the Kam Tin North population, it is of a prime and ideal location in serving the local residents.

#### **5.5 Temporary Nature Would Not Jeopardize its Planning Intention of “V” Zone**

5.5.1 Notwithstanding that the application site falls within an area zoned “V” on the Current OZP and the proposed use is intended only to utilise the application site to serve the local residents and to support the local development, the temporary nature of the current application will by no means jeopardize the long-term planning intention of “V” zone.

5.5.2 In addition, considering the fact that no permanent structure is proposed at the application site and the proposed temporary structures are to be converted-containers, the application site could be easily reinstated if continuation of the proposed use is not allowed by the Board in the future.

#### **5.6 Not Setting an Undesirable Precedent**

5.6.1 Having considered that there were vast amount of planning applications for shop and services uses within the subject “V” zone within the same OZP approved by the Board, approvals granted for these applications more or less implied certain degree of flexibility was given by the Board to recognize and allow shop and services uses within the “V” zone. In this regard, approval of the current application will not set an undesirable precedent to other similar application.

#### **5.7 No Adverse Traffic, Landscape and Drainage Impacts**

5.7.1 In terms of traffic considerations, taking into account the fact that appropriate internal transport facilities are incorporated under the current scheme, sufficient manoeuvring space will be provided on-site and no vehicle will queue back to or reverse onto/from areas outside the application site and franchised bus services are available in about 5 minutes away from the application site, it is anticipated that the application site would be able to cope with the traffic generated from the proposed development and would not cause any adverse traffic impacts to the surroundings.

5.7.2 In order to provide visual amenity and improve the landscape quality of the area, the proposed development will be served by adequate private open space including peripheral planting and landscaping area. The proposed private open space has an area in about 898m<sup>2</sup>. Species suitable for the location would be planted at the private open space area. It is anticipated that the proposed development would induce no significant landscape impact. If it is further required and considered essential, the

Applicant will submit a landscape proposal and further implement additional landscape planting to the satisfaction of Planning Department by way of compliance of approval condition(s).

- 5.7.3 There is currently an existing manhole in about 20m to the northern of the application site. If it is further required and considered essential, the Applicant will submit a drainage proposal and further implement additional drainage facilities to the satisfaction of the Drainage Services Department by way of compliance of approval condition(s).

## 6 CONCLUSION

6.1.1 This Planning Statement is submitted to the Town Planning Board in support of a planning application the current application for Proposed Temporary Shop and Services for a Period of 5 Years. The application site has a total area of approximately 2,514.8m<sup>2</sup>. This Planning Statement serves to provide background information and planning justifications in support of the proposed use in order to facilitate the consideration by the Board.

6.1.2 The application site falls within an area zoned “Village Type Development” (“V”) on the approved Kam Tin North Outline Zoning Plan (OZP) No. S/YL-KTN/11, which was gazetted on 15.12.2023 (hereinafter referred to as “the Current OZP”). Temporary use of the application site not exceeding a period of five years requires planning permission from the Board. As detailed throughout this Planning Statement, the proposed use is well justified on the grounds that: -

- (a) The proposed use provides additional amenities and services alternatives to local residents and would bring convenience and vitality to the neighbourhood;*
- (b) The proposed use is in line with the planning intention of the “V” zone, that its purpose of the current application is to serve the needs of the local residents and support of the local development;*
- (c) The proposed use is fully compatible with surrounding land uses and characters of the locality;*
- (d) The application site, located along the main local road access and in close proximity to the local residential clusters, has a prime location and is ideal for the proposed use in serving the neighbourhood;*
- (e) Temporary nature of the proposed use should not jeopardize the planning intention of the “V” zone should it be considered essential to be implemented by the Board in the future;*
- (f) Given that there were vast amount of applications in the Kam Tin North Outline Zoning Plans with similar nature and merits to the current application approved by the Board, approving the current application would not set an undesirable precedent; and*
- (g) No adverse traffic, landscape, drainage nor infrastructural impacts are anticipated from the proposed temporary use.*

In view of the above and the list of detailed planning justifications in the Planning Statement, it is sincerely hoped that members of the Board will give favorable consideration to approve the current application for the proposed use for a temporary period of 5 years.


## List of Figures

---

Figure 1	Location Plan
Figure 2	Extract of Lot Index Plan (No. ags_S00000110965_0001)
Figure 3	Extract of the Approved Kam Tin North Outline Zoning Plan No. S/YL-KTN/11
Figure 4	Indicative Layout Plan





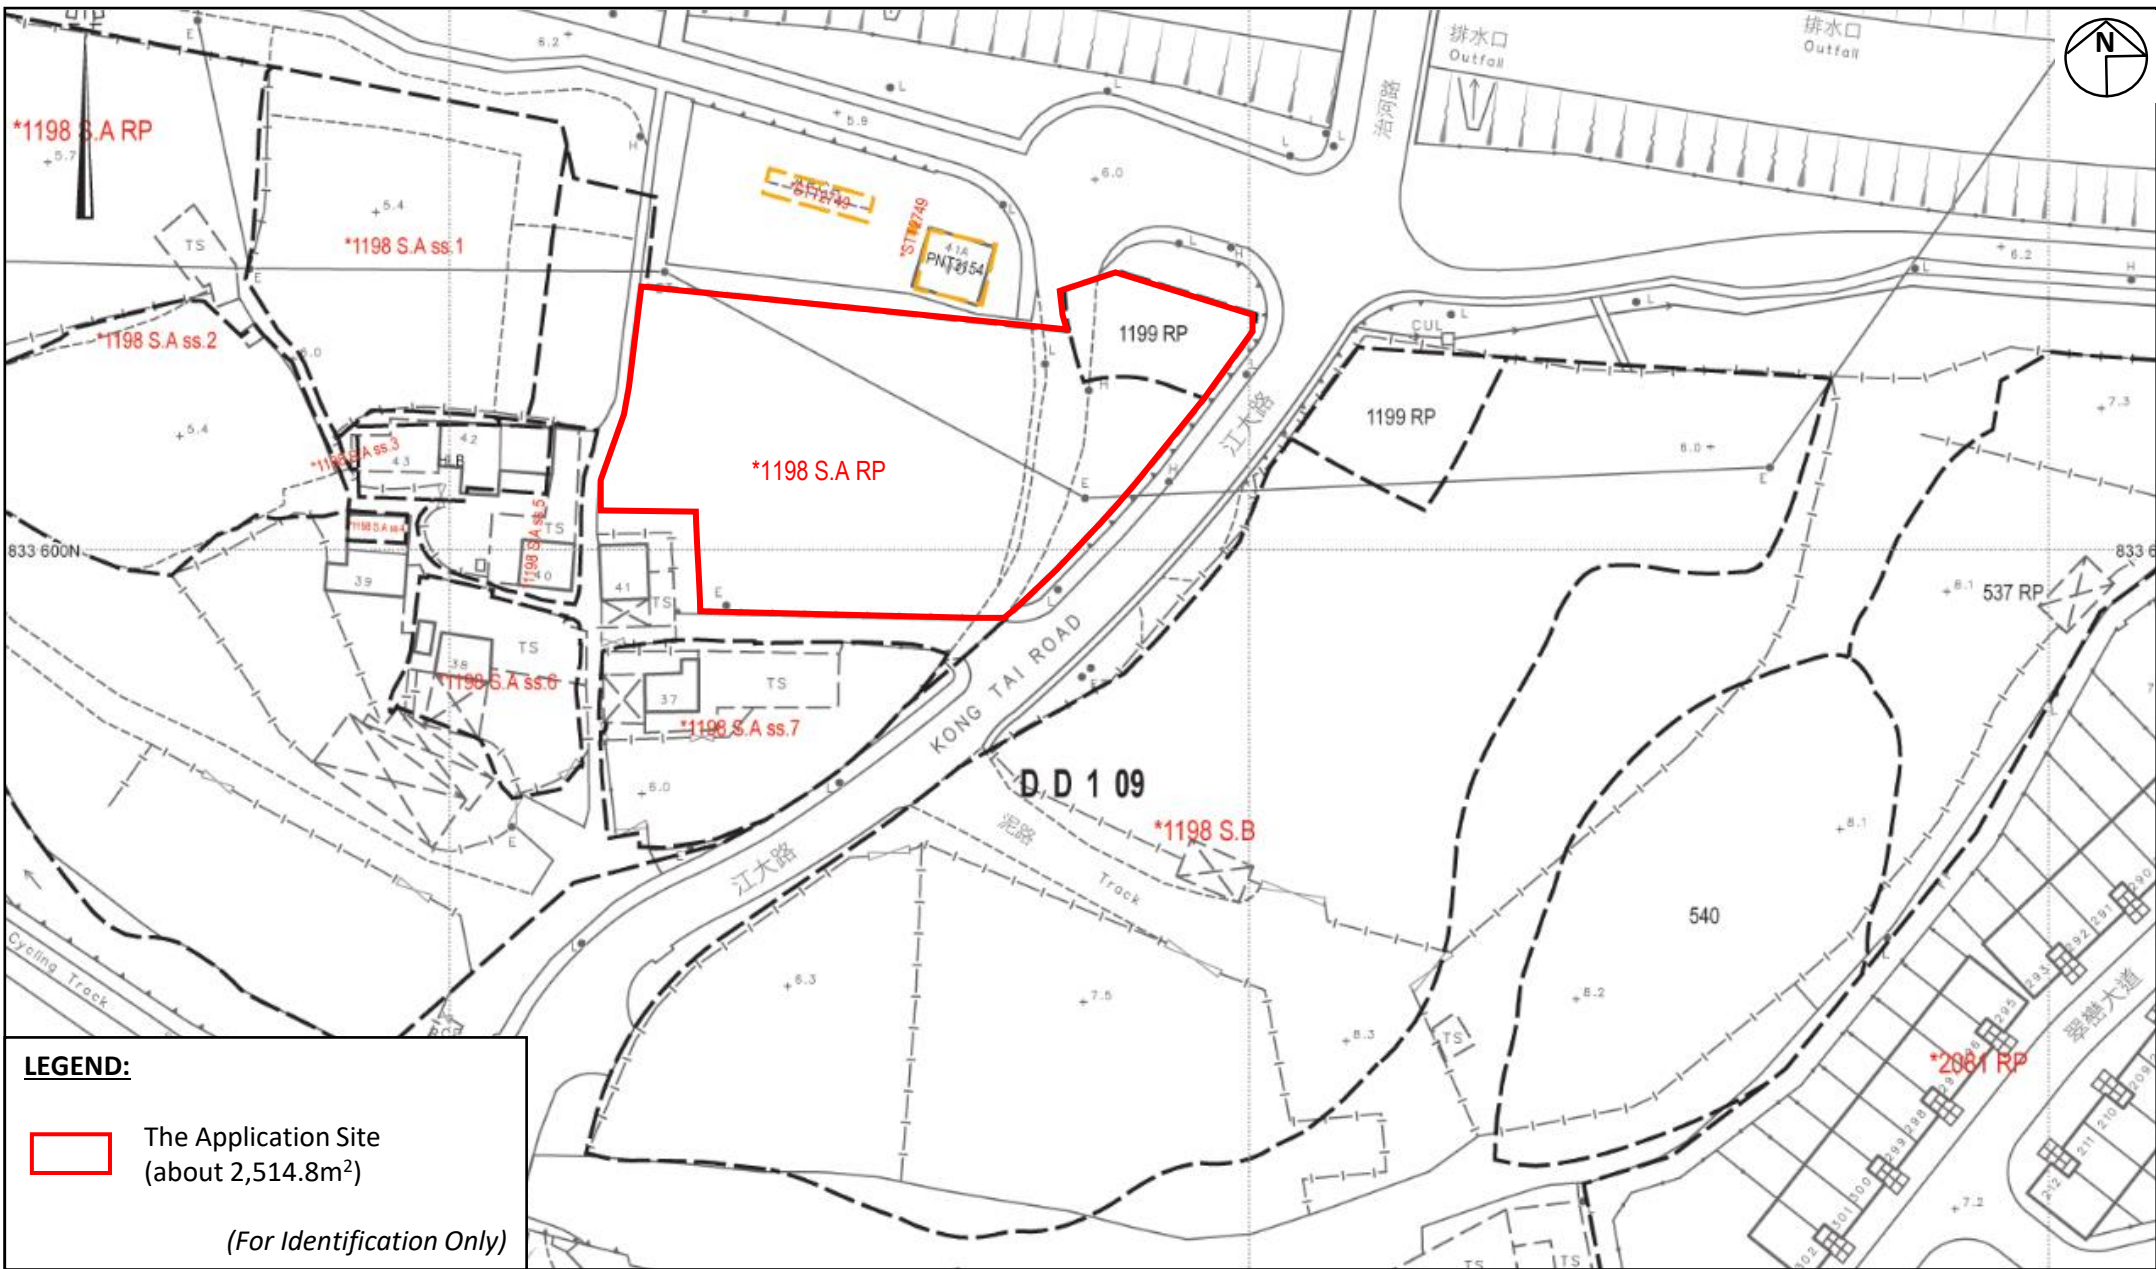

**LEGEND:**



The Application Site  
(about 2,514.8m<sup>2</sup>)

*(For Identification Only)*

**Project:**

Section 16 Planning Application for Proposed Temporary Shop and Services for a Period of 5 Years at Lots 1198 S.A RP (Part) and 1199 RP (Part) in D.D. 109, Kam Tin, Yuen Long, New Territories

**Title:**

Extract of Lot Index Plan  
(No. ags\_S00000110965\_001)

**Figure:**

2

**Scale:**


Not to Scale

**Date:**

Jul 2024



Ref.: ADCL/PLG-10262/R002/F002

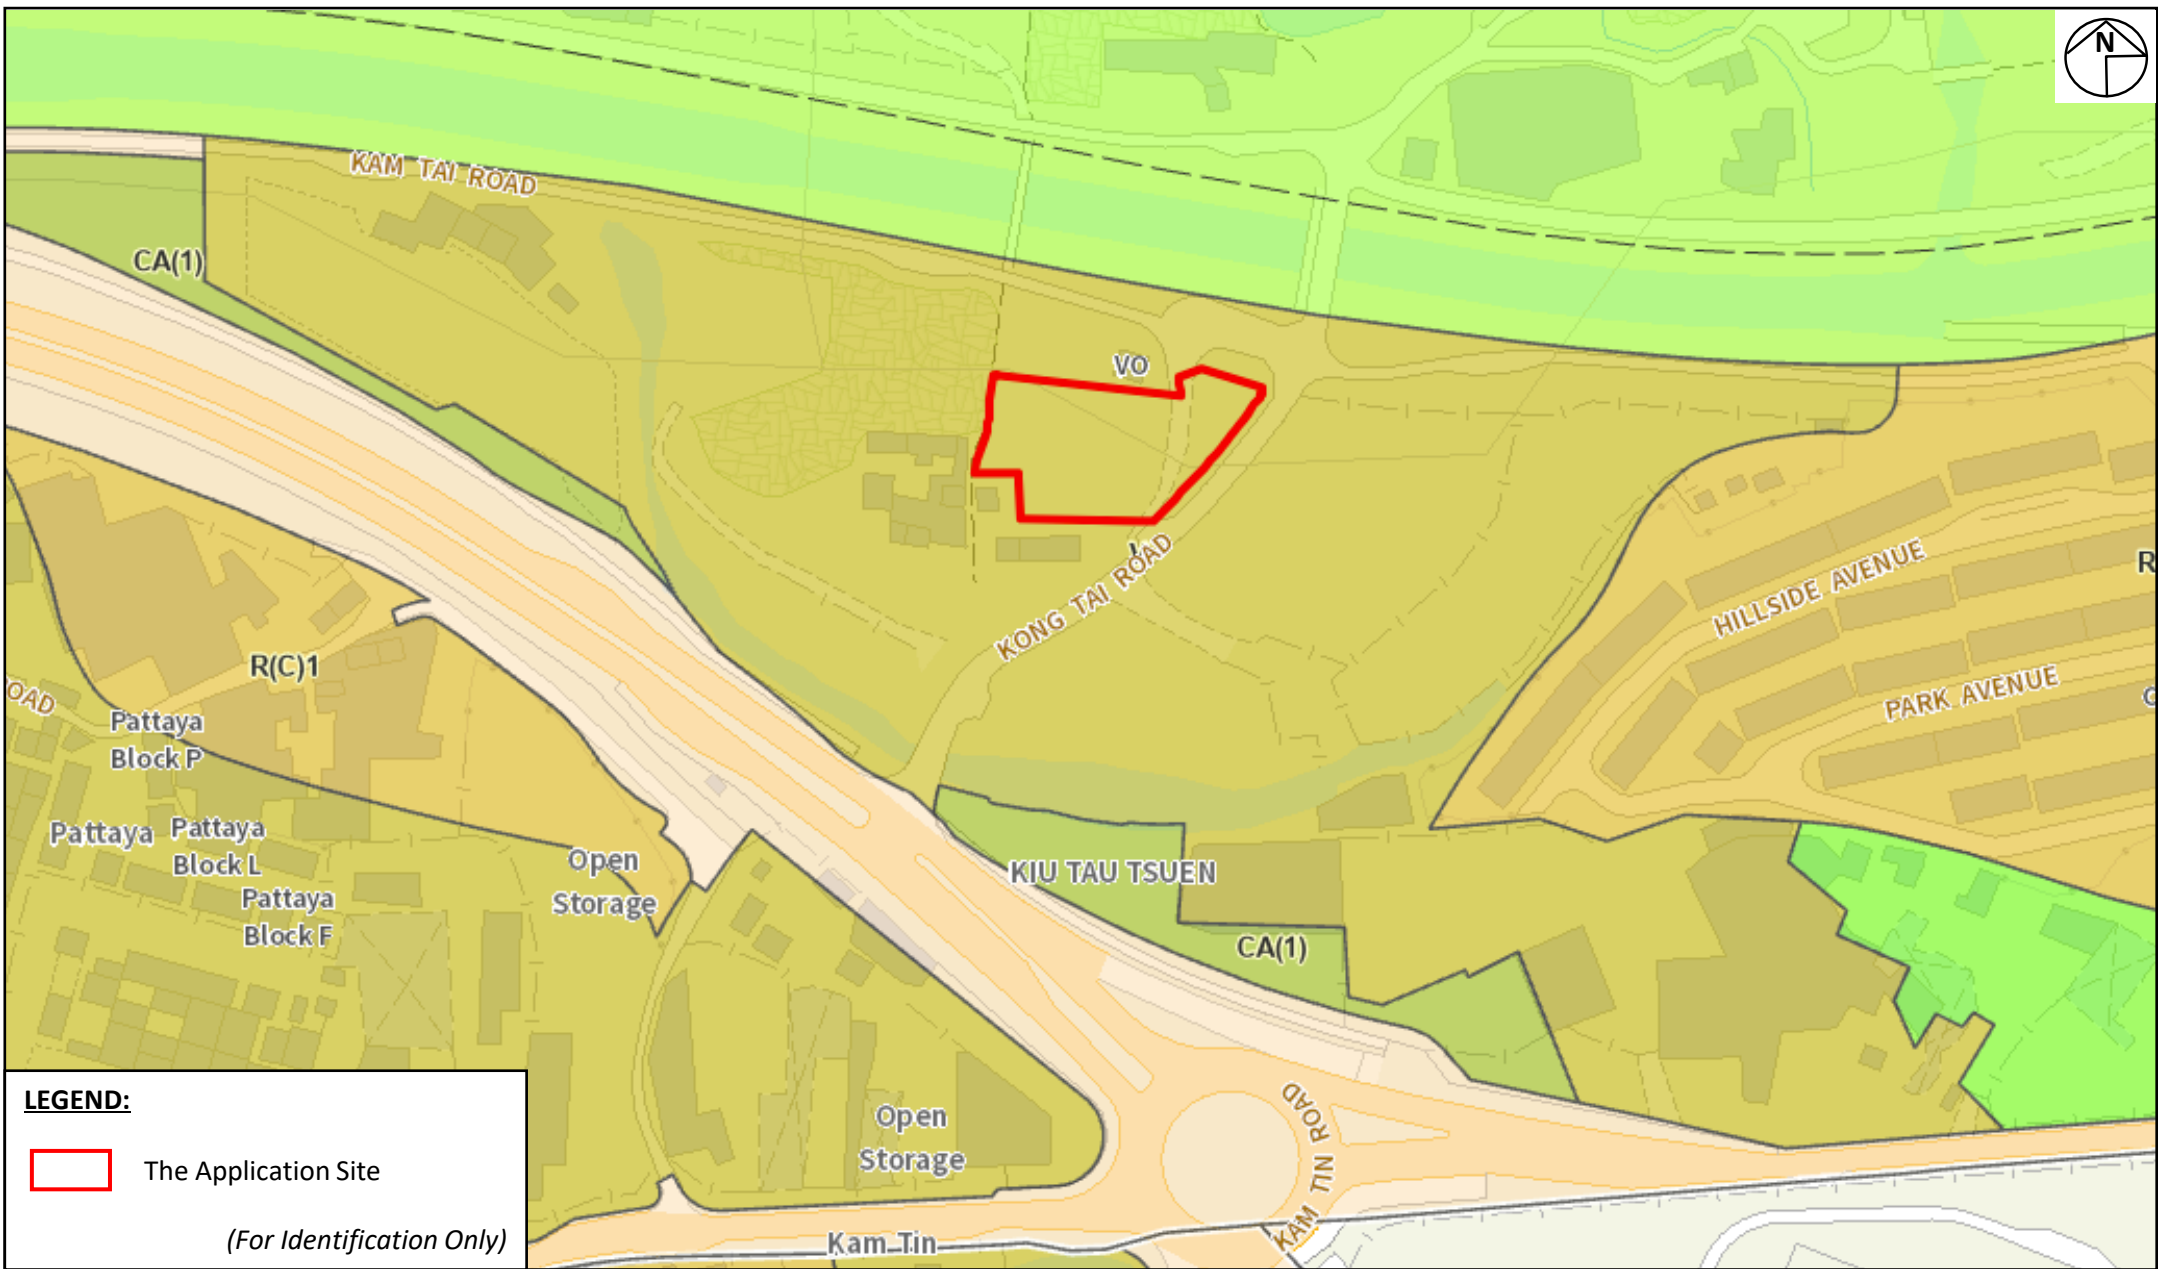

**LEGEND:**

 The Application Site

*(For Identification Only)*

**Project:**

Section 16 Planning Application for Proposed Temporary Shop and Services for a Period of 5 Years at Lots 1198 S.A RP (Part) and 1199 RP (Part) in D.D. 109, Kam Tin, Yuen Long, New Territories

**Title:**

Extract of Approved Kam Tin North Outline Zoning Plan No. S/YL-KTN/11

**Figure:**

3

**Scale:**

Not to Scale

**Date:**

Jul 2024



Ref.: ADCL/PLG-10262/R002/F003





\*1198 S.A RP

**LEGEND:**

- The Application Site
- Converted-container (Shop and Services)
- Converted-container (Ancillary Office)
- Guard House
- Electricity Meter Room
- Pedestrian Area (including Landscaping and Sitting-out Area)
- Peripheral Planting (about 3m)
- Internal Road
- Manoeuvring Circle (in Diameter)
- Car Parking Space
- Loading/Unloading Bay for Light Goods Vehicle
- Proposed Vehicular Access (For Identification Only)

**Project:**  
 Section 16 Planning Application for Proposed Temporary Shop and Services for a Period of 5 Years at Lots 1198 S.A RP (Part) and 1199 RP (Part) in D.D. 109, Kam Tin, Yuen Long, New Territories

**Title:**  
 Indicative Layout Plan

**Figure:**  
 4

**Scale:**  
 Not to Scale

**Date:**  
 Jul 2024




Ref.: ADCL/PLG-10262/R002/F004

## Illustration 1

---

### Existing Condition of the Application Site and the Surrounding Areas



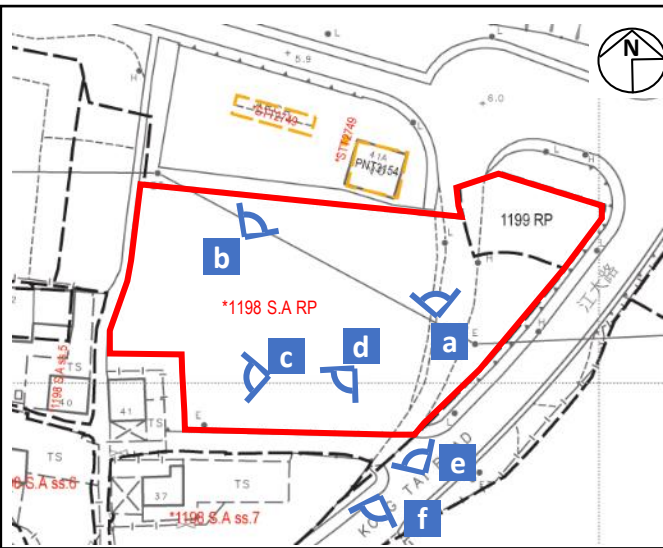

**LEGEND:**

Site Boundary    ⦿ Viewpoint

*(For Identification Only)*



**Project:**  
Section 16 Planning Application for Proposed Temporary Shop and Services for a Period of 5 Years at Lots 1198 S.A RP (Part) and 1199 RP (Part) in D.D. 109, Kam Tin, Yuen Long, New Territories

**Title:**  
Existing Condition of the Application Site and Surrounding Areas

**Illustration:**  
1

**Scale:**  
Not to Scale

**Date:**  
July 2024



Ref.: ADCL/PLG-10262/R002/I001