

寄件日期: 2024年12月09日星期一 18:31
收件者: tpbpd/PLAND

檔案申請編號 A/YL-KTN/1072 之臨時停車場的開放時間為24小時，每星期7天，公眾假期照常開放。

如有疑問，請聯絡本人。

鄧裕仲

P.S. 附上FS-251副本及去水渠狀態資料  渠務圖片說明.pdf  Drainage photo illustration.pdf
 消防設備證書FS251_2024.pdf

DD109 Lot 15 : Drainage condition



No. 1



No. 2



No.3



No. 4



沙井



Water flow out




No. B1



No. B2



No. B3

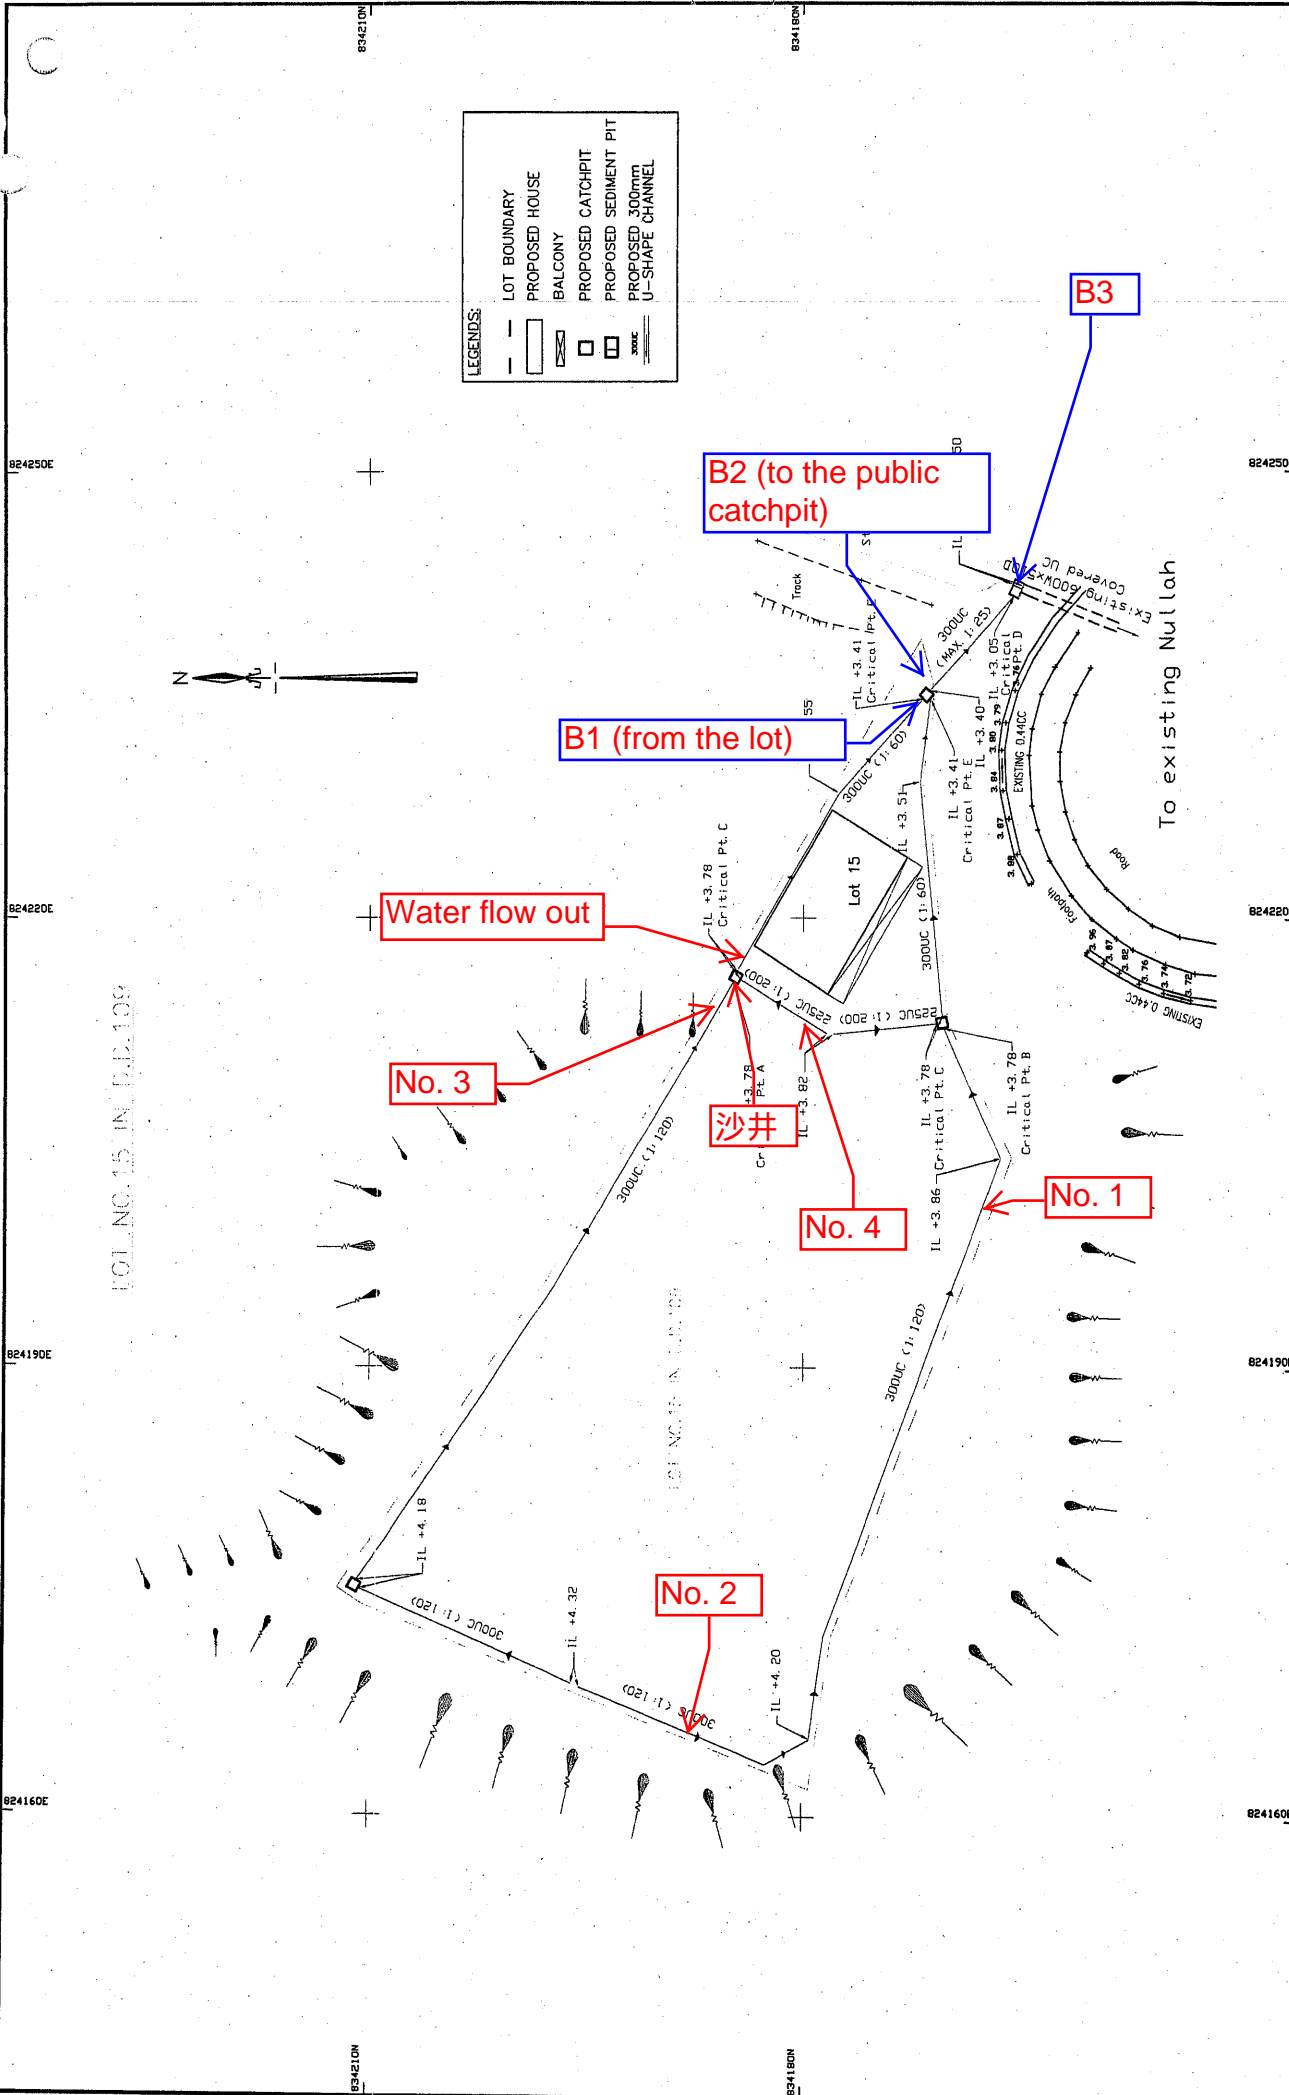

LEGENDS:

	LOT BOUNDARY
	PROPOSED HOUSE
	BALCONY
	PROPOSED CATCHPIT
	PROPOSED SEDIMENT PIT
	PROPOSED 300mm U-SHAPE CHANNEL

PROJECT Lot 15 in D.D.109 Shui Mei Tsuen Yuen Long	DRAWN BY K.F. Lee	DATE 22/09/2010	SCALE 1:500	DRG. NO. RD317/16	REV.
	CHECKED BY TITLE Drainage Layout Plan			SITWELL CIVIL & STRUCTURAL ENGINEERING CONSULTANTS LTD.	

FIRE SERVICE (INSTALLATIONS AND EQUIPMENT) REGULATIONS

消防(裝置及設備)規例

(Regulation 9(1))

(第九條(1)款)

CERTIFICATE OF FIRE SERVICE INSTALLATION AND EQUIPMENT

消防裝置及設備證書

FSD Ref: _____
消防處檔號

A

Name of Client:
顧客姓名

Name of Building:
樓宇名稱

Street No./Town Lot: Street/Road/Estate Name:
門牌號數/市地段 街道/屋苑名稱

Block: in D.D. 109 District: Area: HK K NT
座 分區 地區 香港 九龍 新界

Type of Building 樓宇類型: Industrial 工業 Commercial 商業 Domestic 住宅 Composite 綜合 Licensed premises 持牌處所 Institutional 社團

Part 1 Annual Inspection ONLY
第一部 只適用於年檢事項

In accordance with Regulation 8(b) of Fire Service (Installations and Equipment) Regulations, the owner of any fire service installation or equipment which is installed in any premises shall have such fire service installation or equipment inspected by a registered contractor at least once in every 12 months. 根據消防(裝置及設備)規例第八條(b)款，擁有裝置在任何處所內的任何消防裝置或設備的人，須每12個月由一名註冊承辦商檢查該等消防裝置或設備至少一次。

Code 編碼 (1-35)	Type of FSI 裝置類型	Location(s) 位置	Comment on Condition 狀況評述	Completion Date 完成日期(DD/MM/YY)	Next Due Date 下次到期日(DD/MM/YY)
	N/A				

Part 2 第二部 Installation / Modification / Repair / Inspection work 裝置/改裝/修理/檢查工作

Code 編碼 (1-35)	Type of FSI 裝置類型	Location(s) 位置	Nature of Work Carried out 完成之工作內容	Comment on Condition 狀況評述	Completion Date 完成日期(DD/MM/YY)
24	Portable Fire Extinguisher	Public Vehicle Park, G/F	Supply 5kg dry powder type fire extinguisher x 1 no. brand: GUANGDONG REJE, model: MFCZ/ABC5	conforms with FSD requirements	12-Jul-24

Part 3 第三部 Defects 損壞事項

Code 編碼 (1-35)	Type of FSI 裝置類型	Location(s) 位置	Outstanding Defects 未修缺點	Comment on Defects 缺點評述
	Nil			

I/We hereby certify that the above installations/equipment have been tested and found to be in efficient working order in accordance with the Codes of Practice for Minimum Fire Service Installations and Equipment and Inspection, Testing and Maintenance of Installations and Equipment published from time to time by the Director of Fire Services. Defects are listed in Part 3.

本人藉此證明以上之消防裝置及設備經試驗，證明性能良好，符合消防處處長不時公佈之最低限度之消防裝置及設備守則與裝置及設備之檢查測試及保養守則之規格，損壞事項列於第三部。

如證書涉及年檢事項，應張貼於大廈或處所當眼處以供消防處人員查核

This certificate should be displayed at prominent location of the building or premises for FSD's inspection if any annual maintenance work is involved.

Authorized Signature: 受權人簽署

Name: 姓名

FSD/RC No.: 消防處註冊號碼

Company Name: 公司名稱

Telephone: 聯絡電話

Date: 日期



Cheng Ka Fu

RC 3/496

Kam Tin Fire Engineering Co., Ltd.

24749757

2024

For FSD use only:

Inspected

Key-in

Verified