
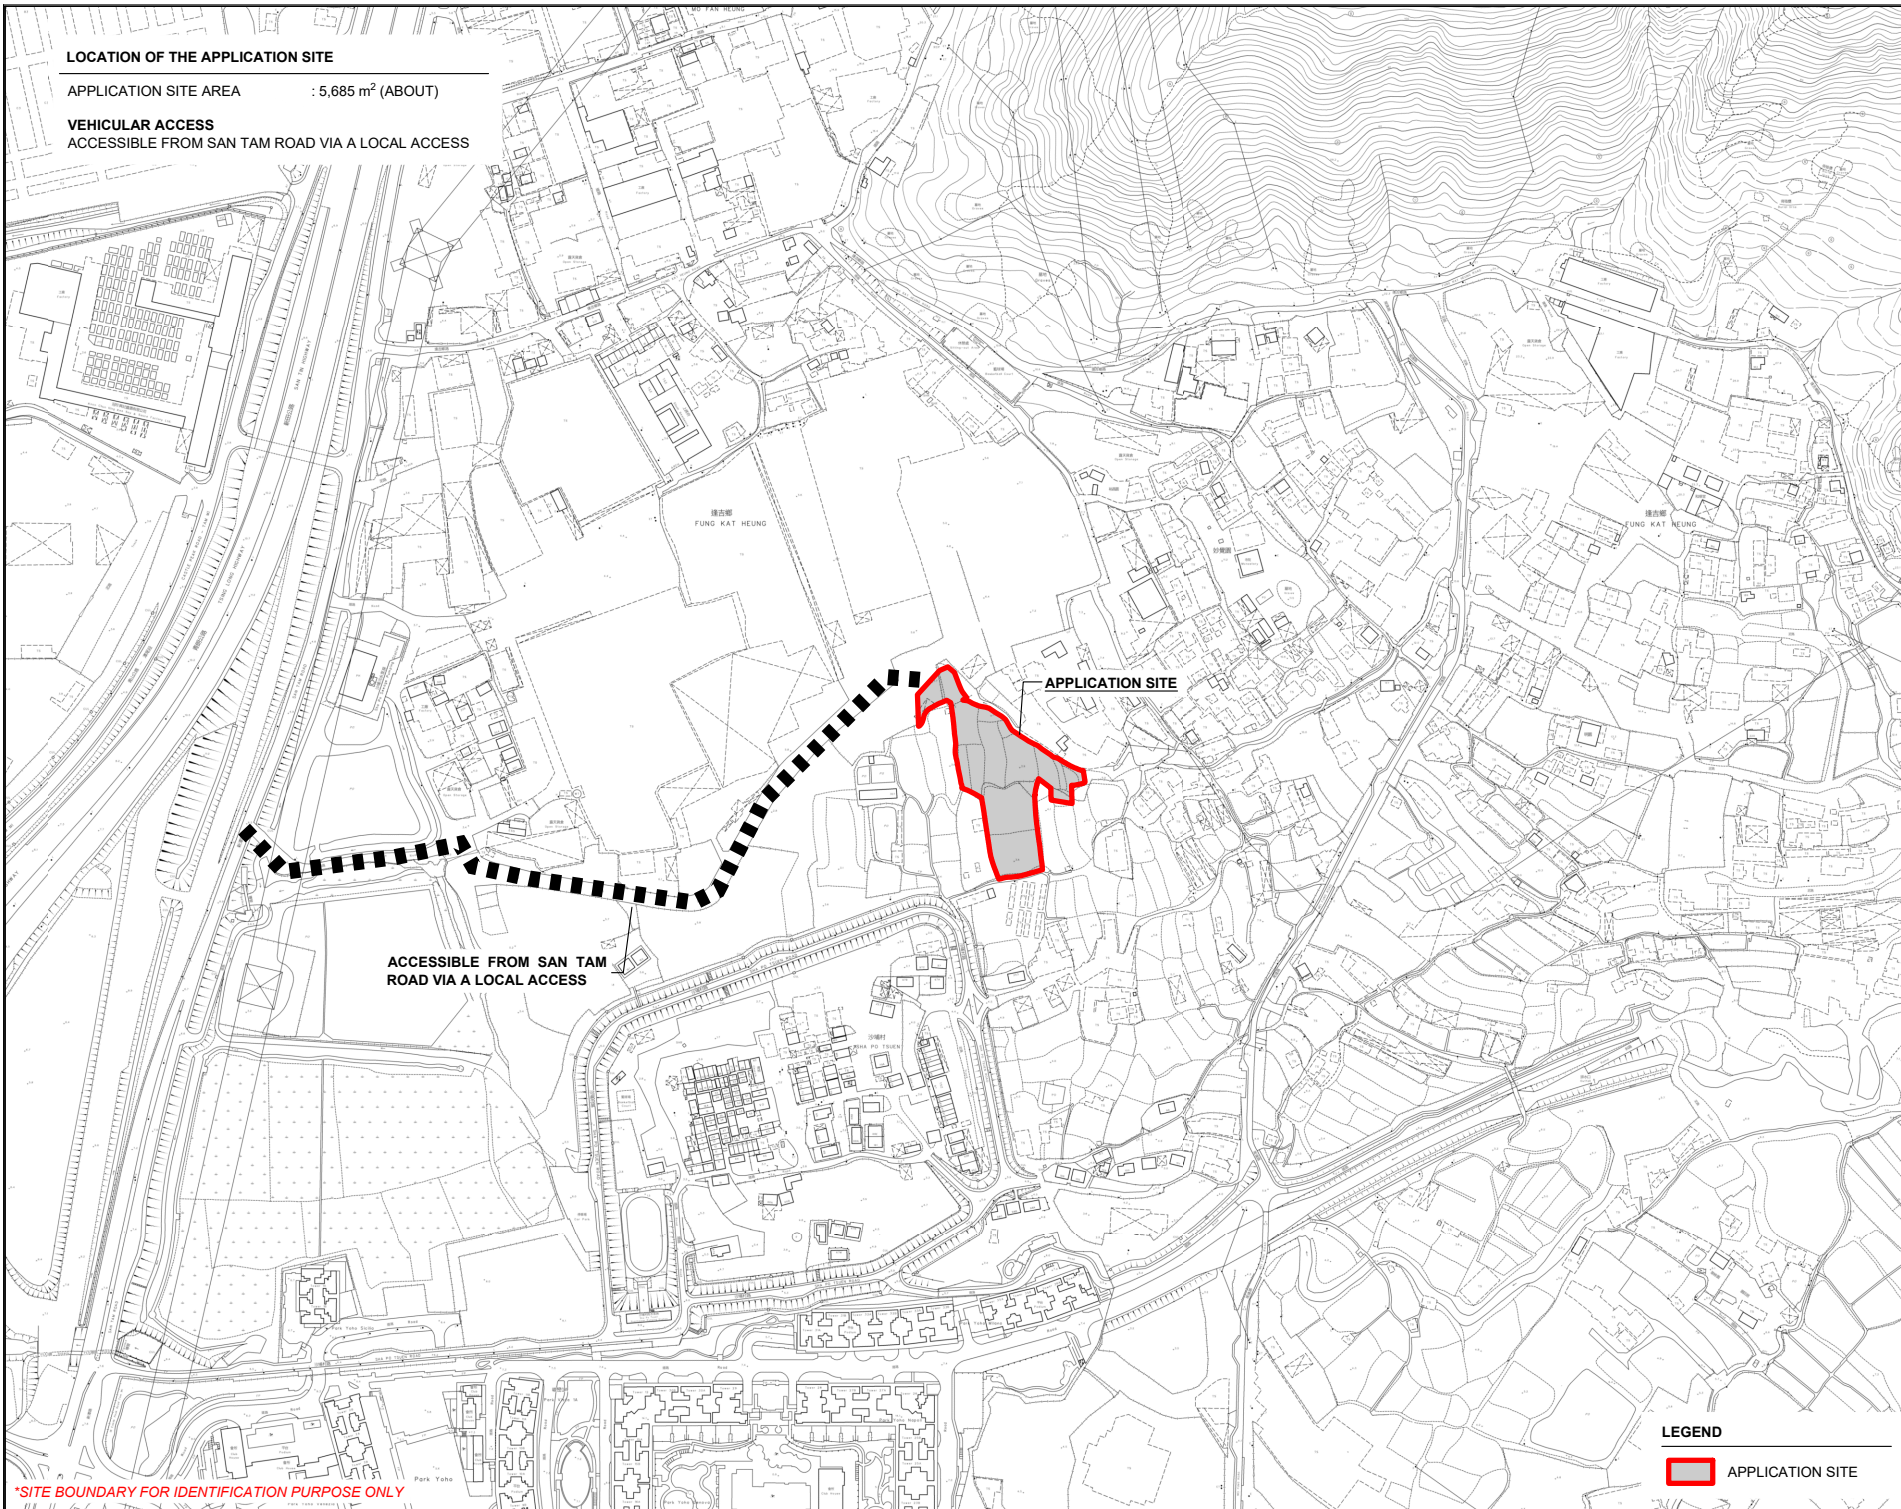


LOCATION OF THE APPLICATION SITE

APPLICATION SITE AREA : 5,685 m² (ABOUT)

VEHICULAR ACCESS
ACCESSIBLE FROM SAN TAM ROAD VIA A LOCAL ACCESS

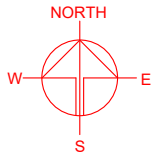

*SITE BOUNDARY FOR IDENTIFICATION PURPOSE ONLY

LEGEND

 APPLICATION SITE

PLANNING CONSULTANT



PROJECT

PROPOSED WAREHOUSE (EXCLUDING DANGEROUS GODDOWN) WITH ANCILLARY FACILITIES FOR A PERIOD OF 3 YEARS AND ASSOCIATED FILLING OF LAND

TEMPORARY (EXCLUDING DANGEROUS GODDOWN) WITH ANCILLARY FACILITIES FOR A PERIOD OF 3 YEARS AND ASSOCIATED FILLING OF LAND

SITE LOCATION

VARIOUS LOTS IN D.D. 107 AND ADJOINING GOVERNMENT LAND, KAM TIN, YUEN LONG, NEW TERRITORIES

SCALE

1 : 5000 @ A4

DRAWN BY

MN

DATE

18.12.2024

REVISED BY

DATE

APPROVED BY

DATE

DWG. TITLE

LOCATION PLAN

DWG. NO.



PLAN 1

VER.

001

ZONING OF THE APPLICATION SITE

APPLICATION SITE AREA : 5,685 m² (ABOUT)
 OUTLINE ZONING PLAN : APPRVED KAM TIN NORTH OZP
 OZP PLAN NO. : S/YL-KTN/11
 ZONING OF THE SITE : "AGR" - "AGRICULTURE"

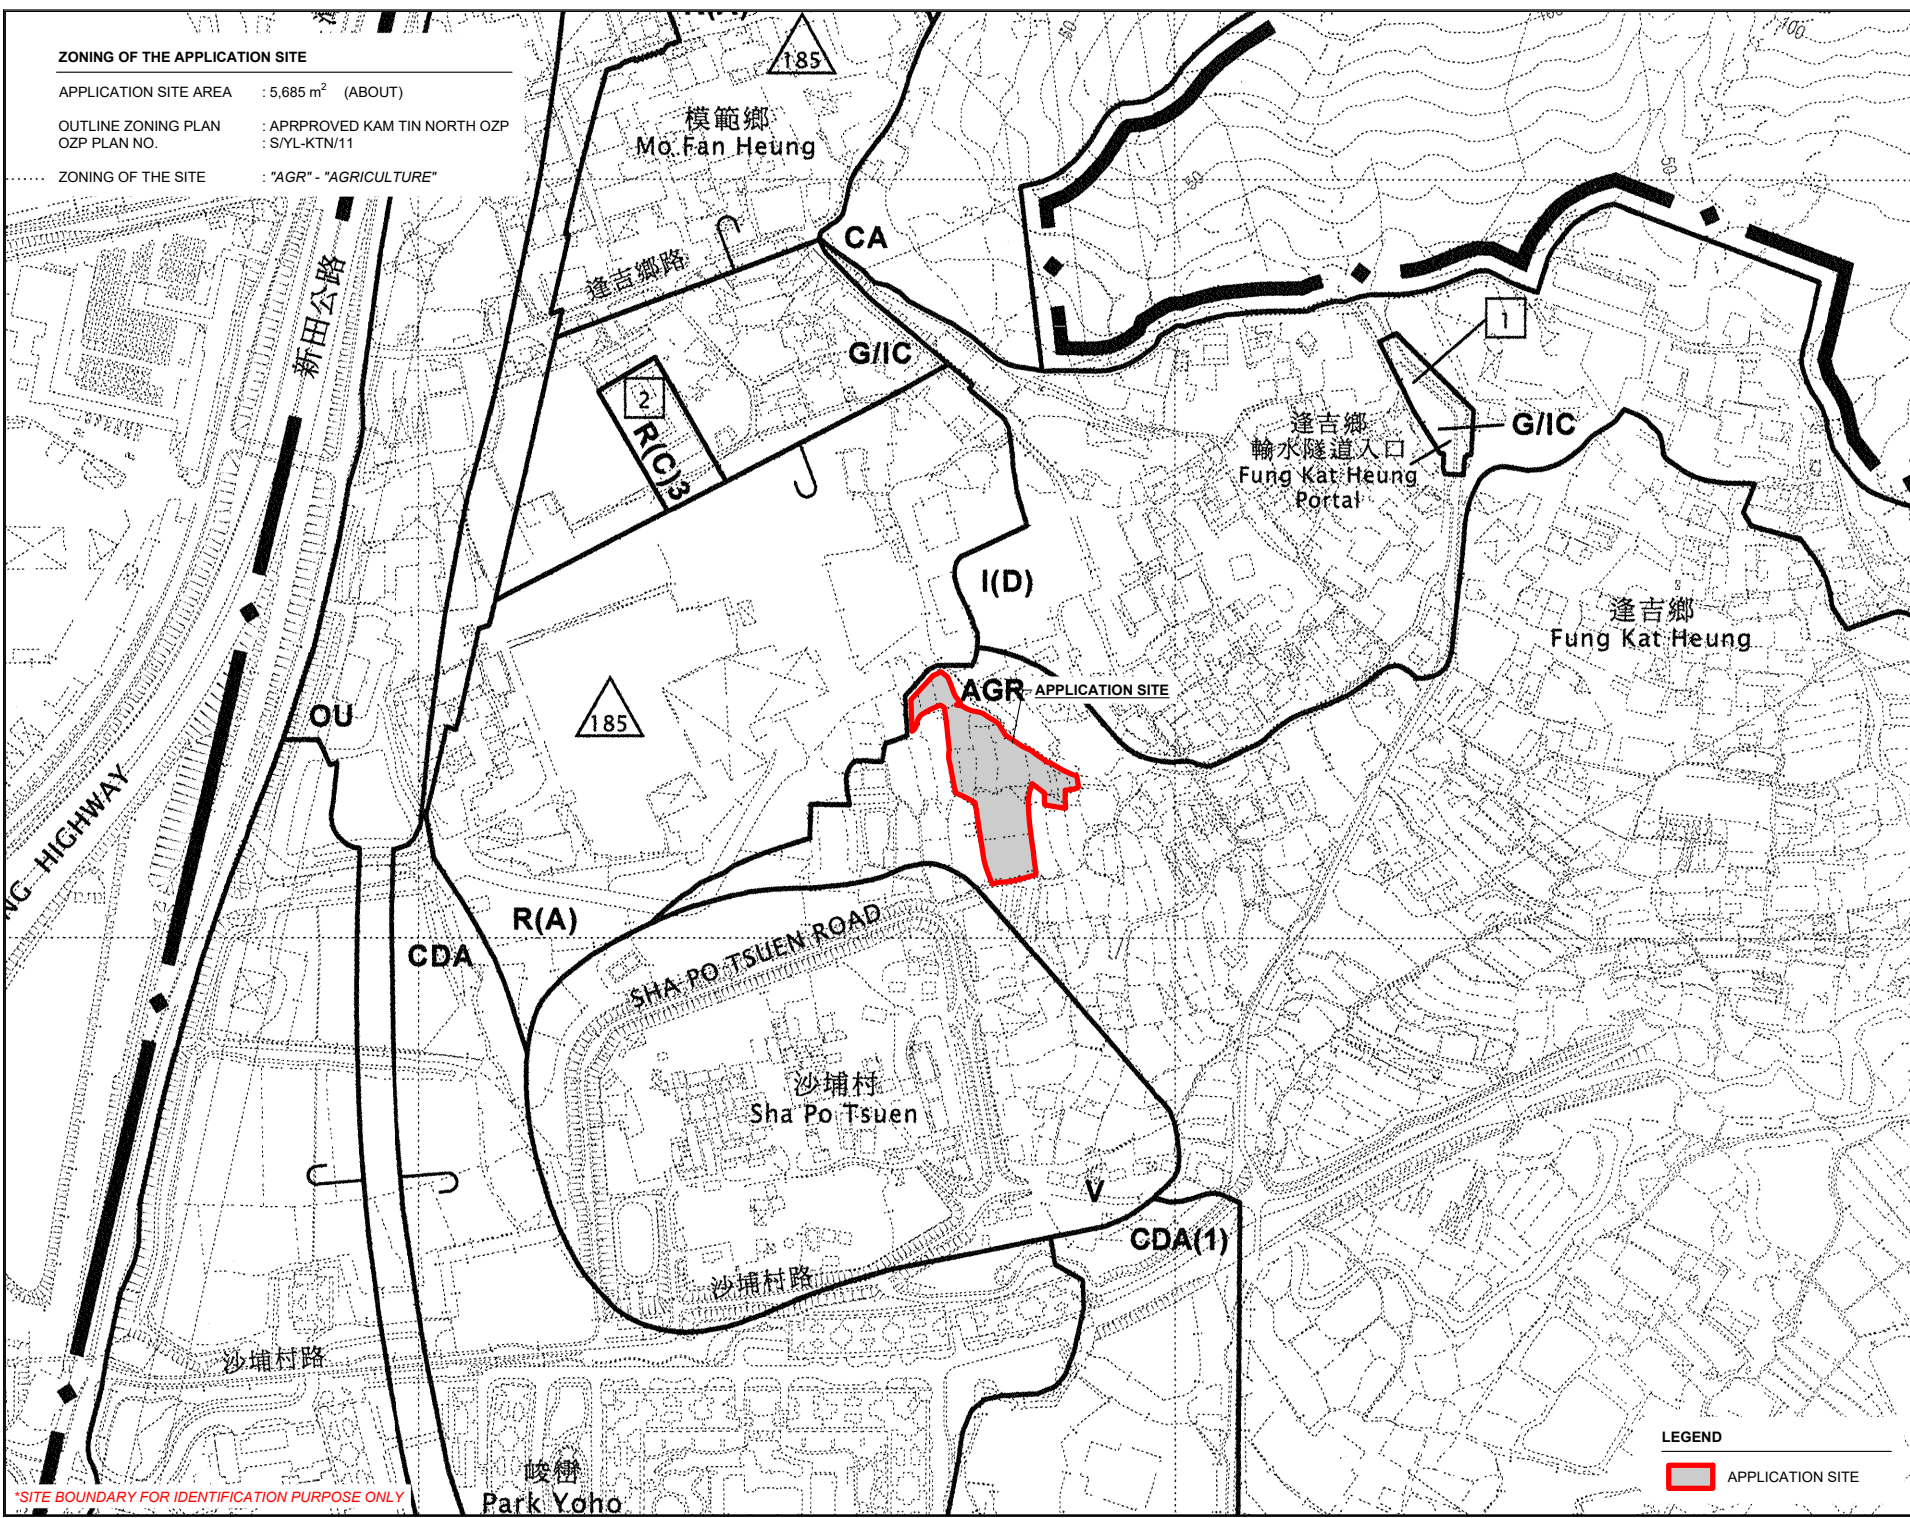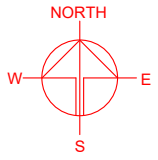

*SITE BOUNDARY FOR IDENTIFICATION PURPOSE ONLY

LEGEND

APPLICATION SITE



PLANNING CONSULTANT	
PROJECT	
PROPOSED WAREHOUSE (EXCLUDING DANGEROUS GOODOWN) WITH ANCILLARY FACILITIES FOR A PERIOD OF 3 YEARS AND ASSOCIATED FILLING OF LAND	TEMPORARY GOVERNMENT LAND
SITE LOCATION	
VARIOUS LOTS IN D.D. 107 AND ADJOINING GOVERNMENT LAND, KAM TIN, YUEN LONG, NEW TERRITORIES	
SCALE	
1 : 5000 @ A4	
DRAWN BY	DATE
MN	18.11.2024
REVISED BY	DATE
APPROVED BY	DATE
DWG. TITLE	
ZONING OF THE SITE	
DWG. NO.	VER.
PLAN 2	001

DEVELOPMENT PARAMETERS

APPLICATION SITE AREA	: 5,685 m ²	(ABOUT)
COVERED AREA	: 4,190 m ²	(ABOUT)
UNCOVERED AREA	: 1,495 m ²	(ABOUT)
PLOT RATIO	: 1.5	(ABOUT)
SITE COVERAGE	: 74 %	(ABOUT)
NO. OF STRUCTURE	: 2	
DOMESTIC GFA	: NOT APPLICABLE	
NON-DOMESTIC GFA	: 8,380m ²	(ABOUT)
TOTAL GFA	: 8,380 m ²	(ABOUT)
BUILDING HEIGHT	: 7 m - 13 m (ABOUT)	
NO. OF STOREY	: 2	

STRUCTURE	USE	COVERED AREA	GFA	BUILDING HEIGHT
B1	SITE OFFICE	72 m ² (ABOUT)	144 m ² (ABOUT)	7 m (ABOUT)(2-STOREY)
B2	WAREHOUSE (EXCLUDING D.G.G.) COVERED LOADING / UNLOADING AREA	4,118 m ² (ABOUT)	8,236 m ² (ABOUT)	13 m (ABOUT)(2-STOREY)
TOTAL		4,190 m² (ABOUT)	8,380 m² (ABOUT)	

*D.G.G. - DANGEROUS GOODS GODOWN

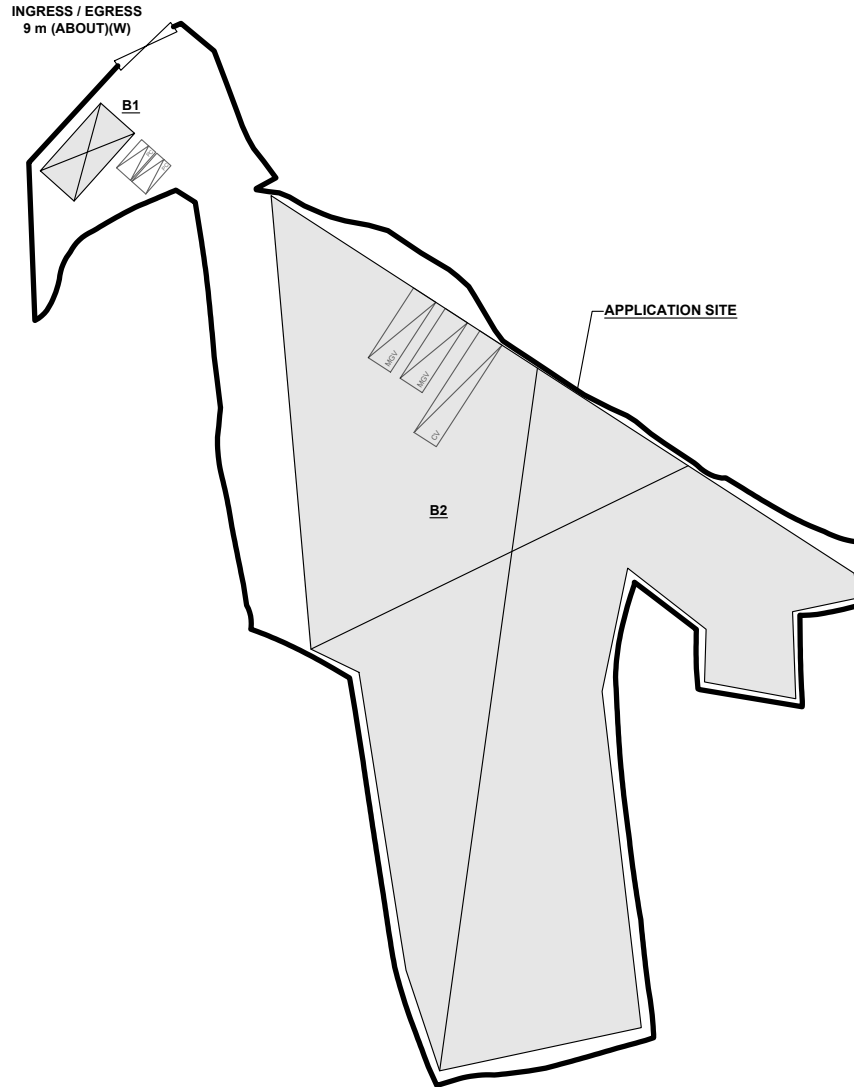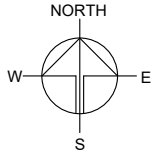

PARKING AND LOADING / UNLOADING PROVISIONS

NO. OF PRIVATE CAR PARKING SPACE	: 2
DIMENSION OF PARKING SPACE	: 5 m (L) x 2.5 m (W)
NO. OF L/UL SPACE FOR MEDIUM GOODS VEHICLE	: 2
DIMENSION OF L/UL SPACE	: 11 m (L) x 3.5 m (W)
NO. OF L/UL SPACE FOR CONTAINER VEHICLE	: 1
DIMENSION OF L/UL SPACE	: 16 m (L) x 3.5 m (W)

LEGEND

- APPLICATION SITE
- STRUCTURE
- PARKING SPACE (PC)
- LOADING / UNLOADING SPACE (MGV)
- LOADING / UNLOADING SPACE (CV)
- INGRESS / EGRESS

PLANNING CONSULTANT



PROJECT

PROPOSED TEMPORARY WAREHOUSE (EXCLUDING DANGEROUS GODOWN) WITH ANCILLARY FACILITIES FOR A PERIOD OF 3 YEARS AND ASSOCIATED FILLING OF LAND

SITE LOCATION

VARIOUS LOTS IN D.D. 107 AND ADJOINING GOVERNMENT LAND, KAM TIN, YUEN LONG, NEW TERRITORIES

SCALE

1 : 1000 @ A4


DRAWN BY	DATE
MN	13.12.2024
REVISED BY	DATE
APPROVED BY	DATE


DWG. TITLE
LAYOUT PLAN

DWG NO.	VER.
PLAN 4	001

EXISTING CONDITION OF THE APPLICATION SITE

APPLICATION SITE AREA : 5,685 m² (ABOUT)
 EXISTING SOILED GROUND AREA : 5,685 m² (ABOUT)
 EXISTING SITE LEVELS : +3.4 mPD TO +3.9 mPD (ABOUT)

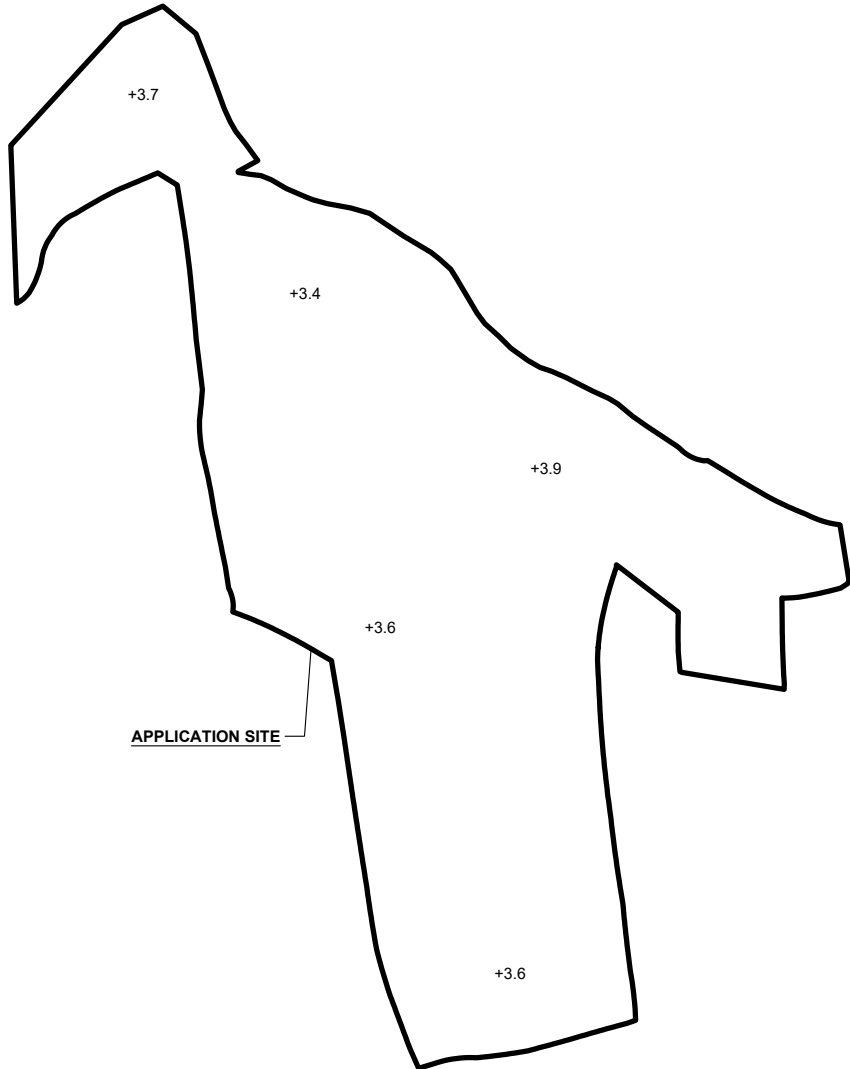



 
 
LEGEND
 APPLICATION SITE
 +3.4 SITE LEVEL


*SITE LEVELS ARE FOR ILLUSTRATION PURPOSE ONLY

PROPOSED FILLING OF LAND AREA

APPLICATION SITE AREA : 5,685 m² (ABOUT)
 COVERED BY STRUCTURE : 4,190 m² (ABOUT)
 PROPOSED FILLING AREA : 5,685 m² (ABOUT)
 DEPTH OF LAND FILLING : NOT MORE THAN 2.2 m
 PROPOSED SITE LEVELS : +5.6 mPD (ABOUT)
 MATERIAL OF LAND FILLING : CONCRETE
 USE : SITE FORMATION OF STRUCTURES,
 PARKING AND LOADING / UNLOADING SPACE
 AND CIRCULATION AREA

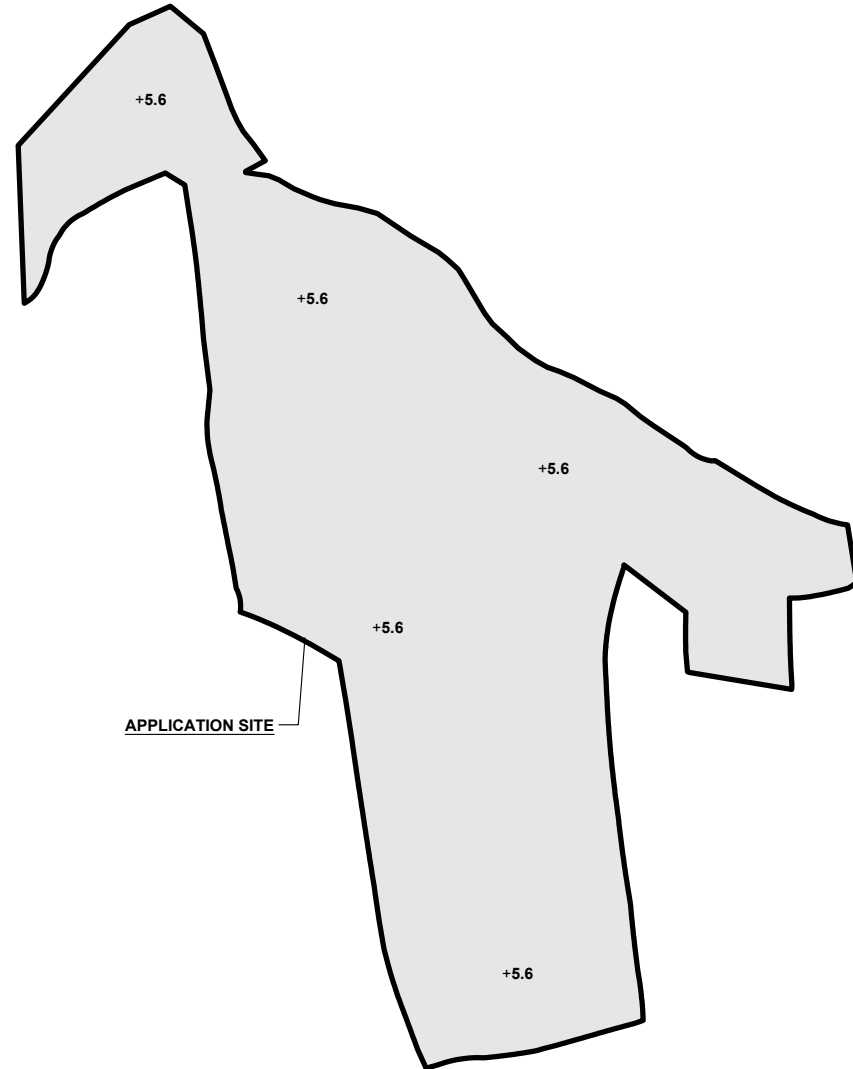

LEGEND
 APPLICATION SITE
 LAND FILLING AREA
 +3.4 SITE LEVEL

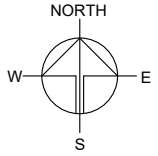

PLANNING CONSULTANT



PROJECT

PROPOSED WAREHOUSE (EXCLUDING DANGEROUS GODDOWN) WITH ANCILLARY FACILITIES FOR A PERIOD OF 3 YEARS AND ASSOCIATED FILLING OF LAND

SITE LOCATION

VARIOUS LOTS IN D.D. 107 AND ADJOINING GOVERNMENT LAND, KAM TIN, YUEN LONG, NEW TERRITORIES

SCALE

1 : 1000 @ A4

DRAWN BY	DATE
MN	18.12.2024

REVISED BY	DATE

APPROVED BY	DATE



DWG. TITLE
 FILLING OF LAND AREA

DWG NO.	VER.
PLAN 5	001

SWEPT PATH ANALYSIS


TYPE OF VEHICLE : CONTAINER VEHICLE
 DIMENSION OF VEHICLE : 2.5 m (W) X 16 m (L)

SWEPT PATHS GENERATED BY AUTODESK VEHICLE TRACKING

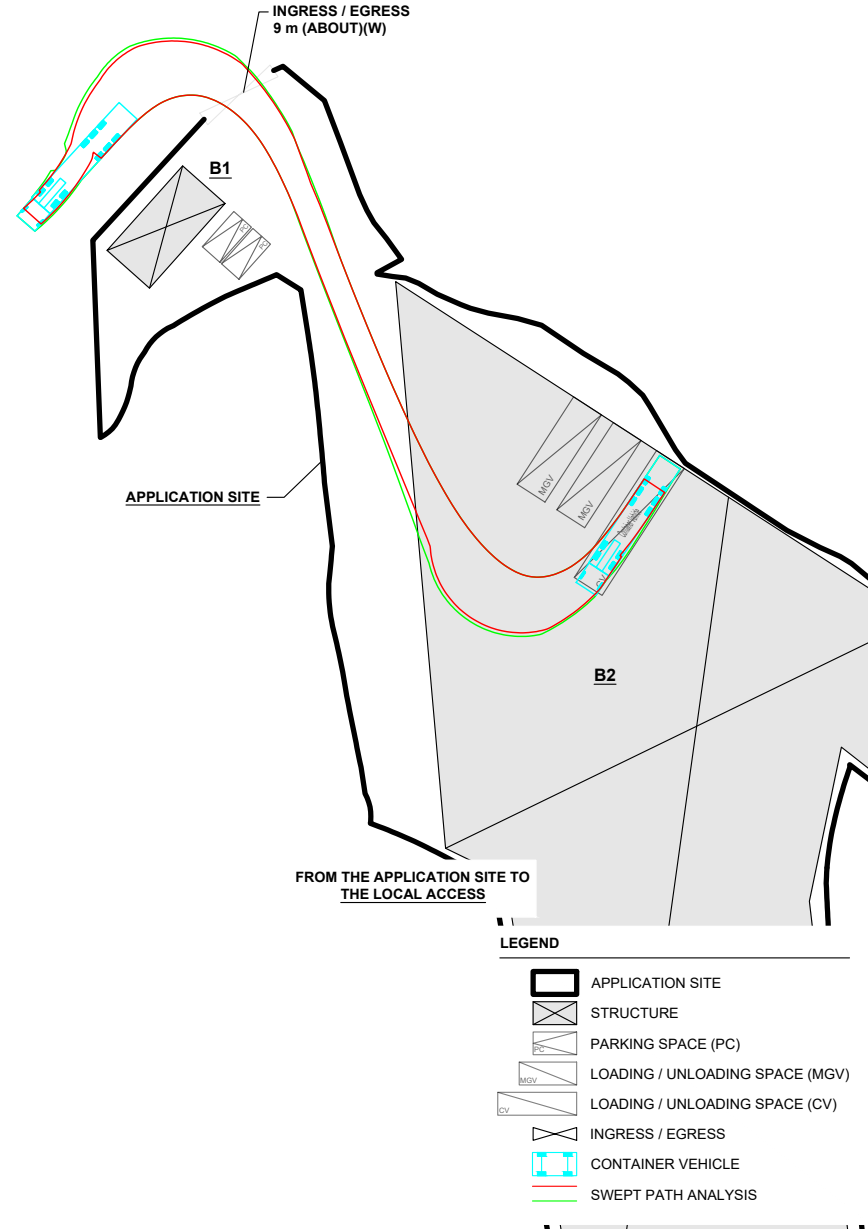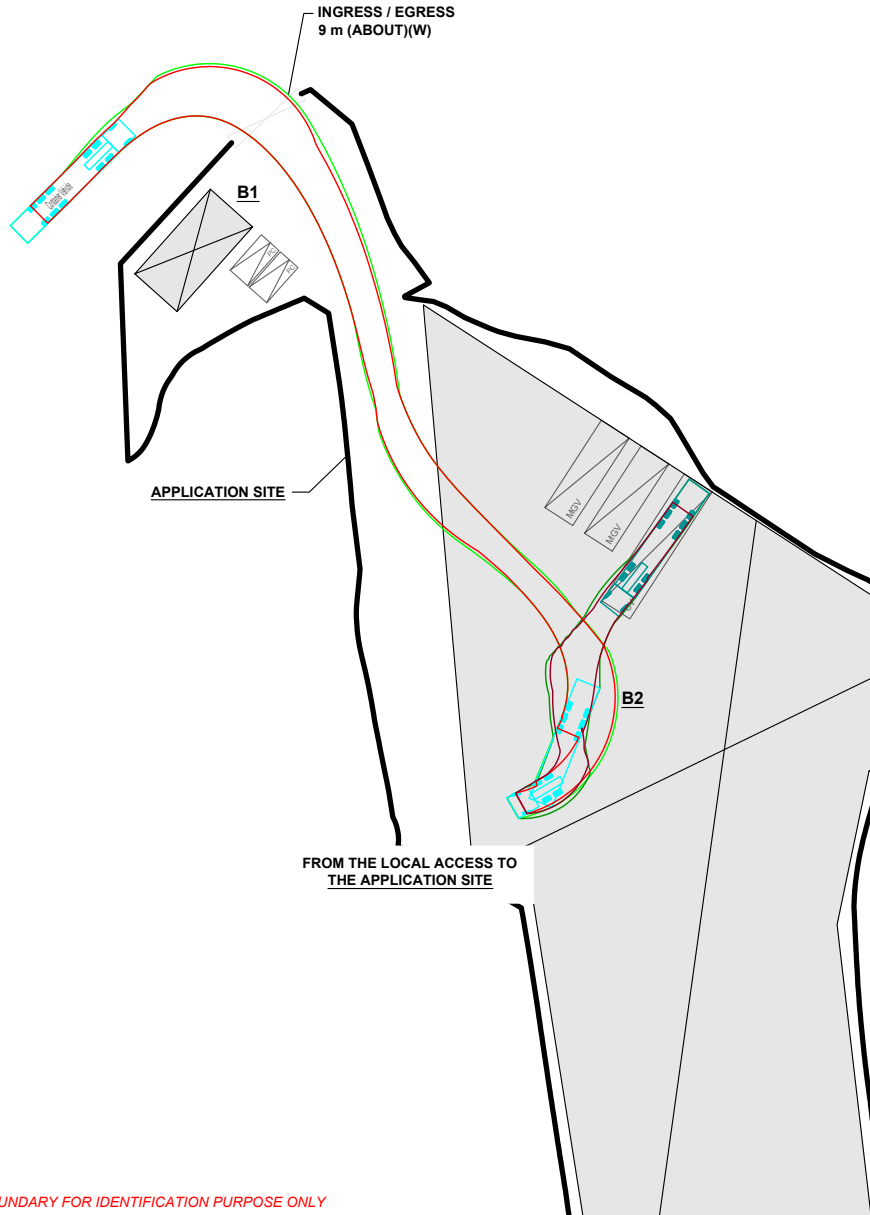

LEGEND

- APPLICATION SITE
- STRUCTURE
- PARKING SPACE (PC)
- LOADING / UNLOADING SPACE (MGV)
- LOADING / UNLOADING SPACE (CV)
- INGRESS / EGRESS
- CONTAINER VEHICLE
- SWEPT PATH ANALYSIS

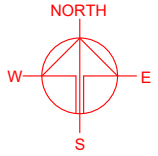

PLANNING CONSULTANT
 R-Riches
 Property Consultants Ltd.

PROJECT
 PROPOSED WAREHOUSE (EXCLUDING DANGEROUS GODDOWN) WITH ANCILLARY FACILITIES FOR A PERIOD OF 3 YEARS AND ASSOCIATED FILLING OF LAND

SITE LOCATION
 VARIOUS LOTS IN D.D. 107 AND ADJOINING GOVERNMENT LAND, KAM TIN, YUEN LONG, NEW TERRITORIES

SCALE
 1 : 800 @ A4

DRAWN BY MN	DATE 18.12.2024
----------------	--------------------

CHECKED BY	DATE
------------	------

APPROVED BY	DATE
-------------	------

DWG. TITLE
 SWEPT PATH ANALYSIS

DWG NO. PLAN 6	VER. 001
-------------------	-------------

*SITE BOUNDARY FOR IDENTIFICATION PURPOSE ONLY