

運輸署及城市規劃委員會：

有關運輸署對 A/YL-KTS/1024 的查詢

預計本申請地點的車流為以下：

時段	私家車		輕型貨車		中型貨車		重型貨車		進出 總和
	進	出	進	出	進	出	進	出	
早上時段 (7:00-11:59)	4	0	0	0	0	0	0	0	4
下午時段 (12:00- 23:59)	4	8	0	0	0	0	0	0	12
凌晨時段 (0:00-06:59)	0	0	0	0	0	0	0	0	0
全日 24 小時	8	8	0	0	0	0	0	0	16

為了方便員工及參與人士前往申請地段，申請 4 個泊車位。泊車位包括 2 個員工及 2 個供給參與人士使用的停車位，以進行相關活動，例如簽合約等。本公司亦會建議使用本場地的人士能響應環保，乘搭交通工具。

進入申請地點的人士會使用錦上路前往本申請範圍，再以約 10 米長的小徑進入申請地點。本申請的車流量少，不會對附近交通造成負面影響。錦上路為一條雙線雙程的道路。私家車及客貨車有足夠的位置通過及進行調動。

申請地點的出入口約 5 米闊。

在申請地點內有足夠的空間讓車輛進行調遣的動作，不需在公用道路上讓車輛等候進入本申請地點、停泊在公用道路及以倒後形式進出本申請地點。調遣空間請參考文件尾端。

本申請只接受有以電話或其他可行方法提早預約停車位的人士以駕車方式前往本申請範圍，參與人士亦需要透過電話或其他可行方法提早通知員工，並不接受未有預約的人士。

少量的訪客及車流量不會對道路及公共交通流量造成負面影響。

此申請不允許超過 5.5 噸的貨車進入申請地點。

本人明白及了解連接申請地點的道路不是由 貴署管理，亦了解道路管理及維修的責任不是由 貴署負責。


希望此附加文件能釋除 貴署的隱憂，並支持本申請。



Scale: Undefined @A4

Captured from map.gov.hk on 22nd August 2024

<p>Appendix 2.1 Existing Vehicular Access</p>	<p>Location: D.D. 109 Lot 367 RP (Part) OZP: S/YL-KTS/15 District: Kam Tin South Zoning: Village Type Development Zone</p>	<p>Project: Proposed Temporary Shop and Services (Real Estate Agency) For a Period of 3 Years</p>	<p>Width of Kam Sheung Road: 6m (About)</p> <p>Map Legend: ●●●● Road Path — Site Boundary</p>	<p>Drawing No.: 2-01</p> <p>For Identification Only</p> <p>Date: 22/08/2024</p>
--	--	---	---	---

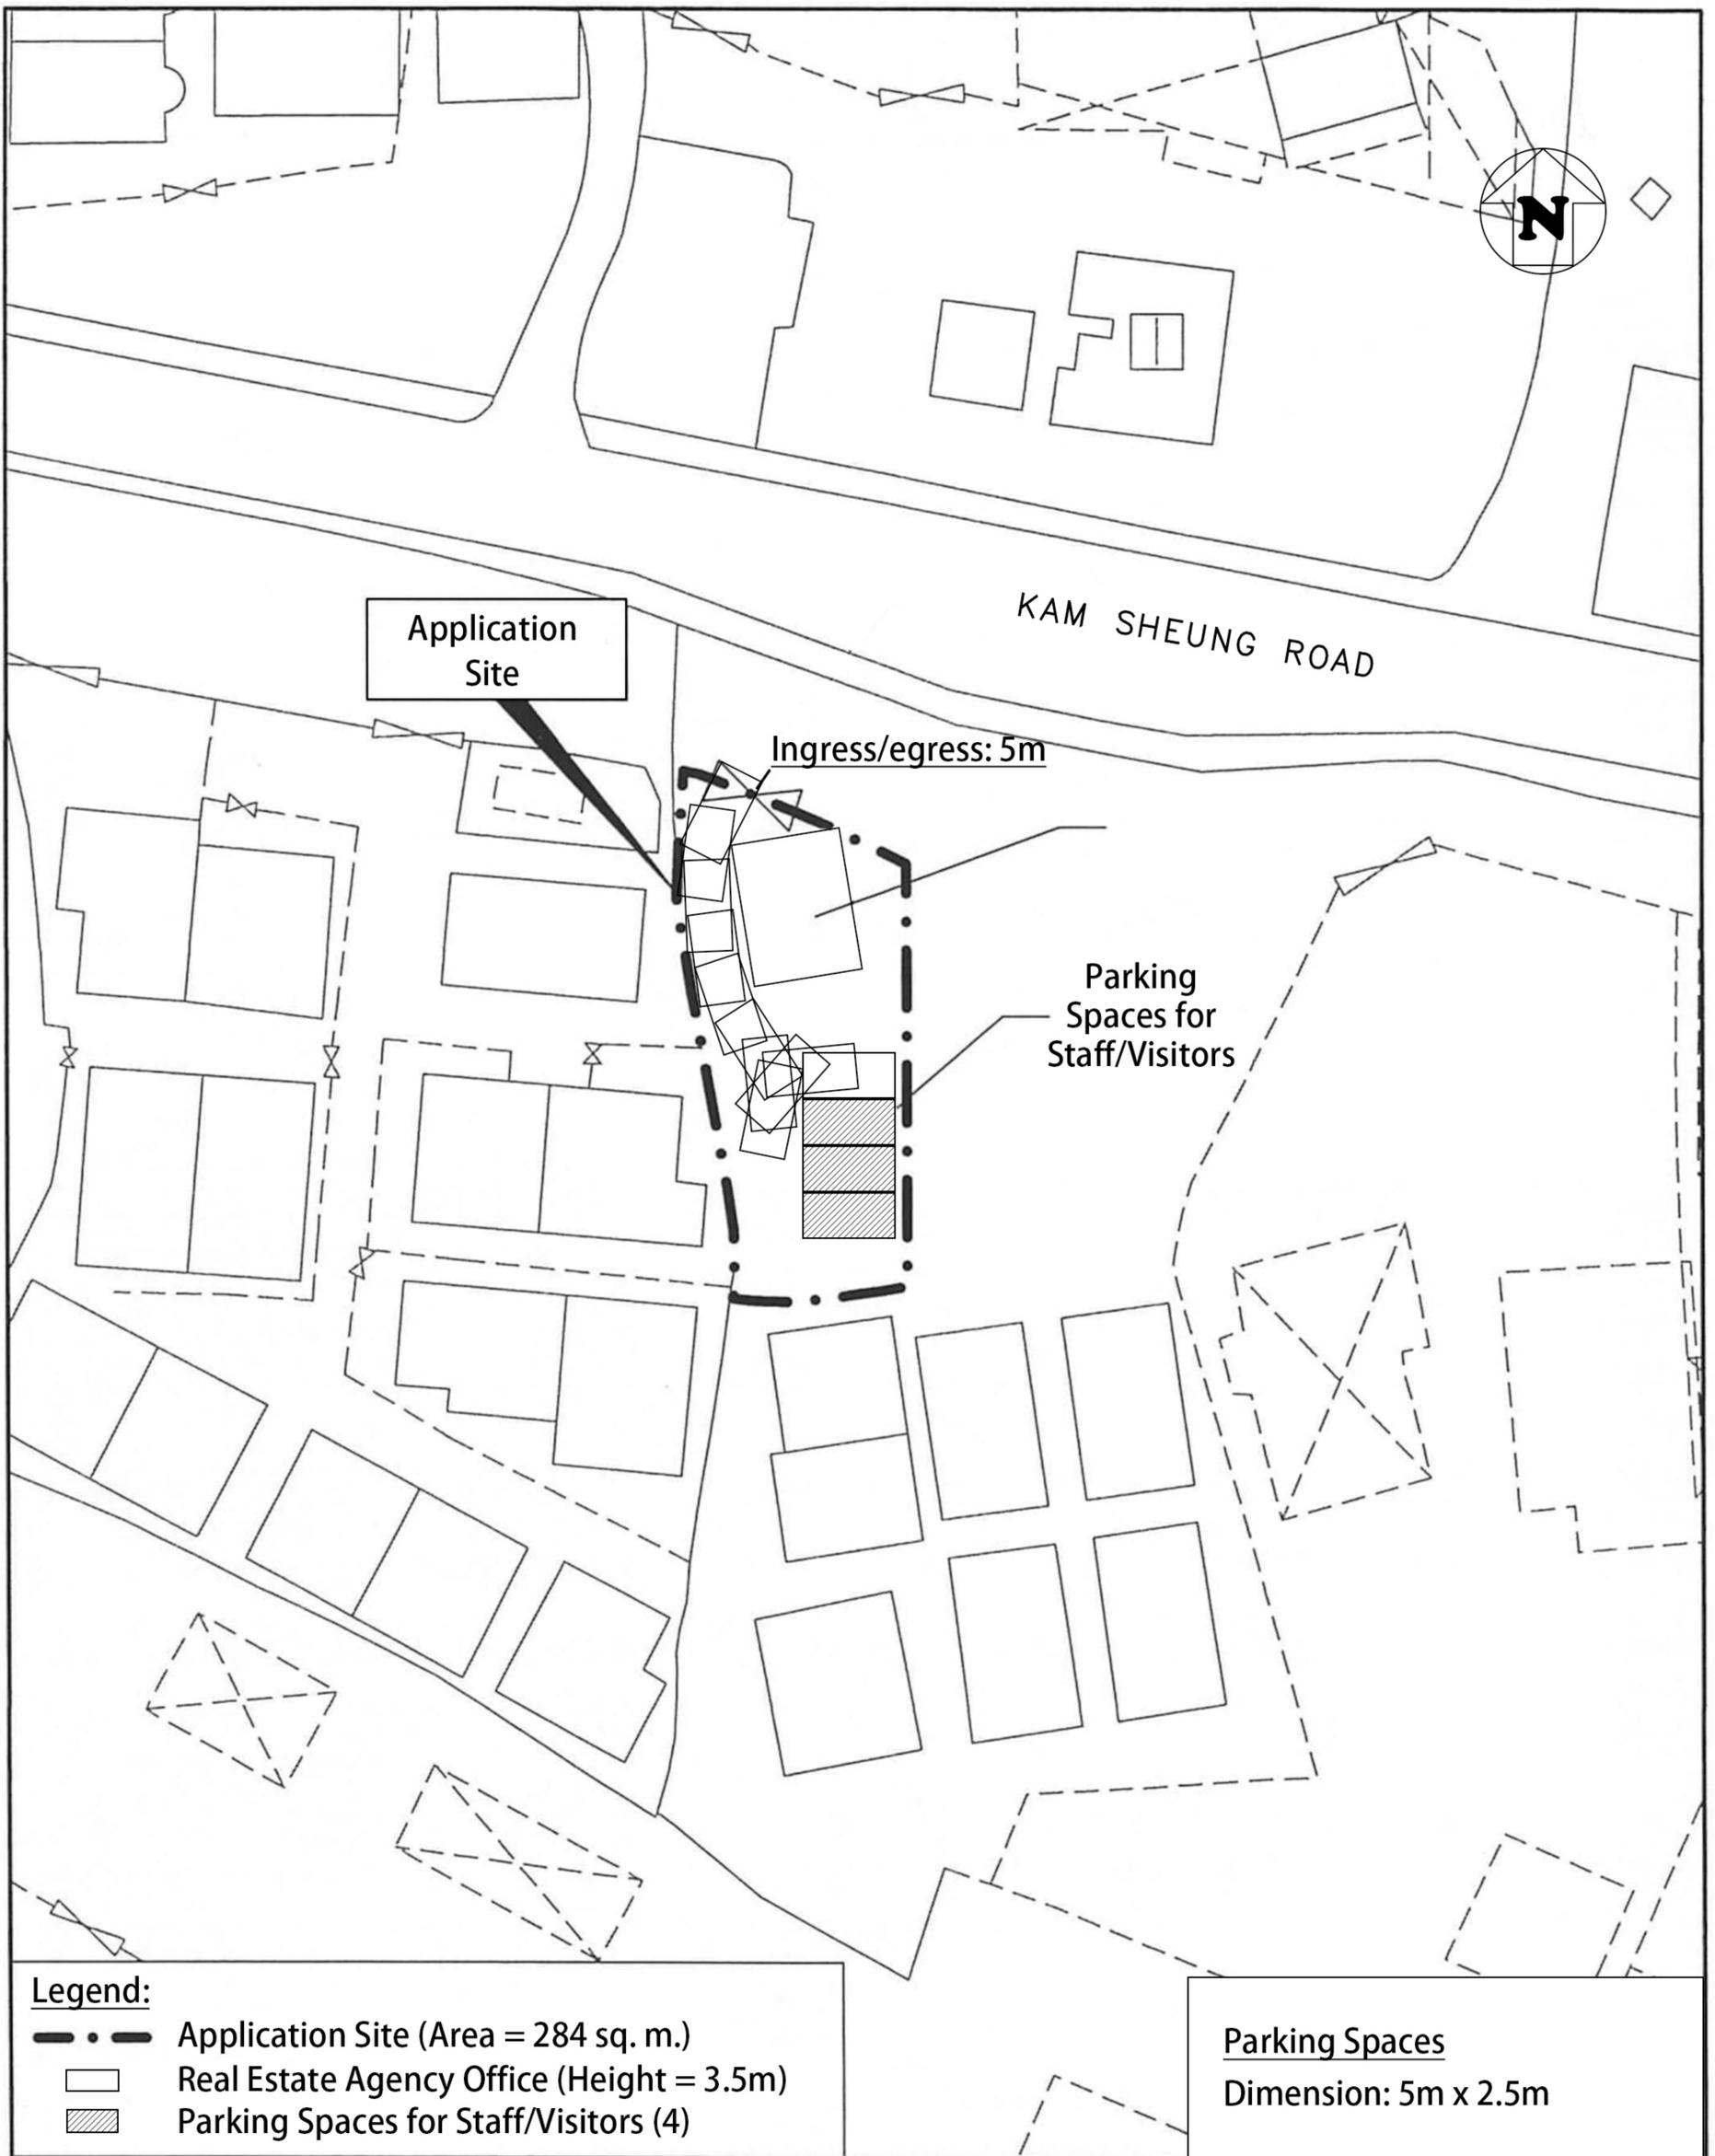


DD109 Lot 367 RP (Part)

Car Manoeuvring Space

擬議臨時商店及服務行業 (地產代理) (為期3年)

Proposed Temporary Shop and Services
(Real Estate Agency) for a Period of 3 Years

比例尺 SCALE
1 : 500

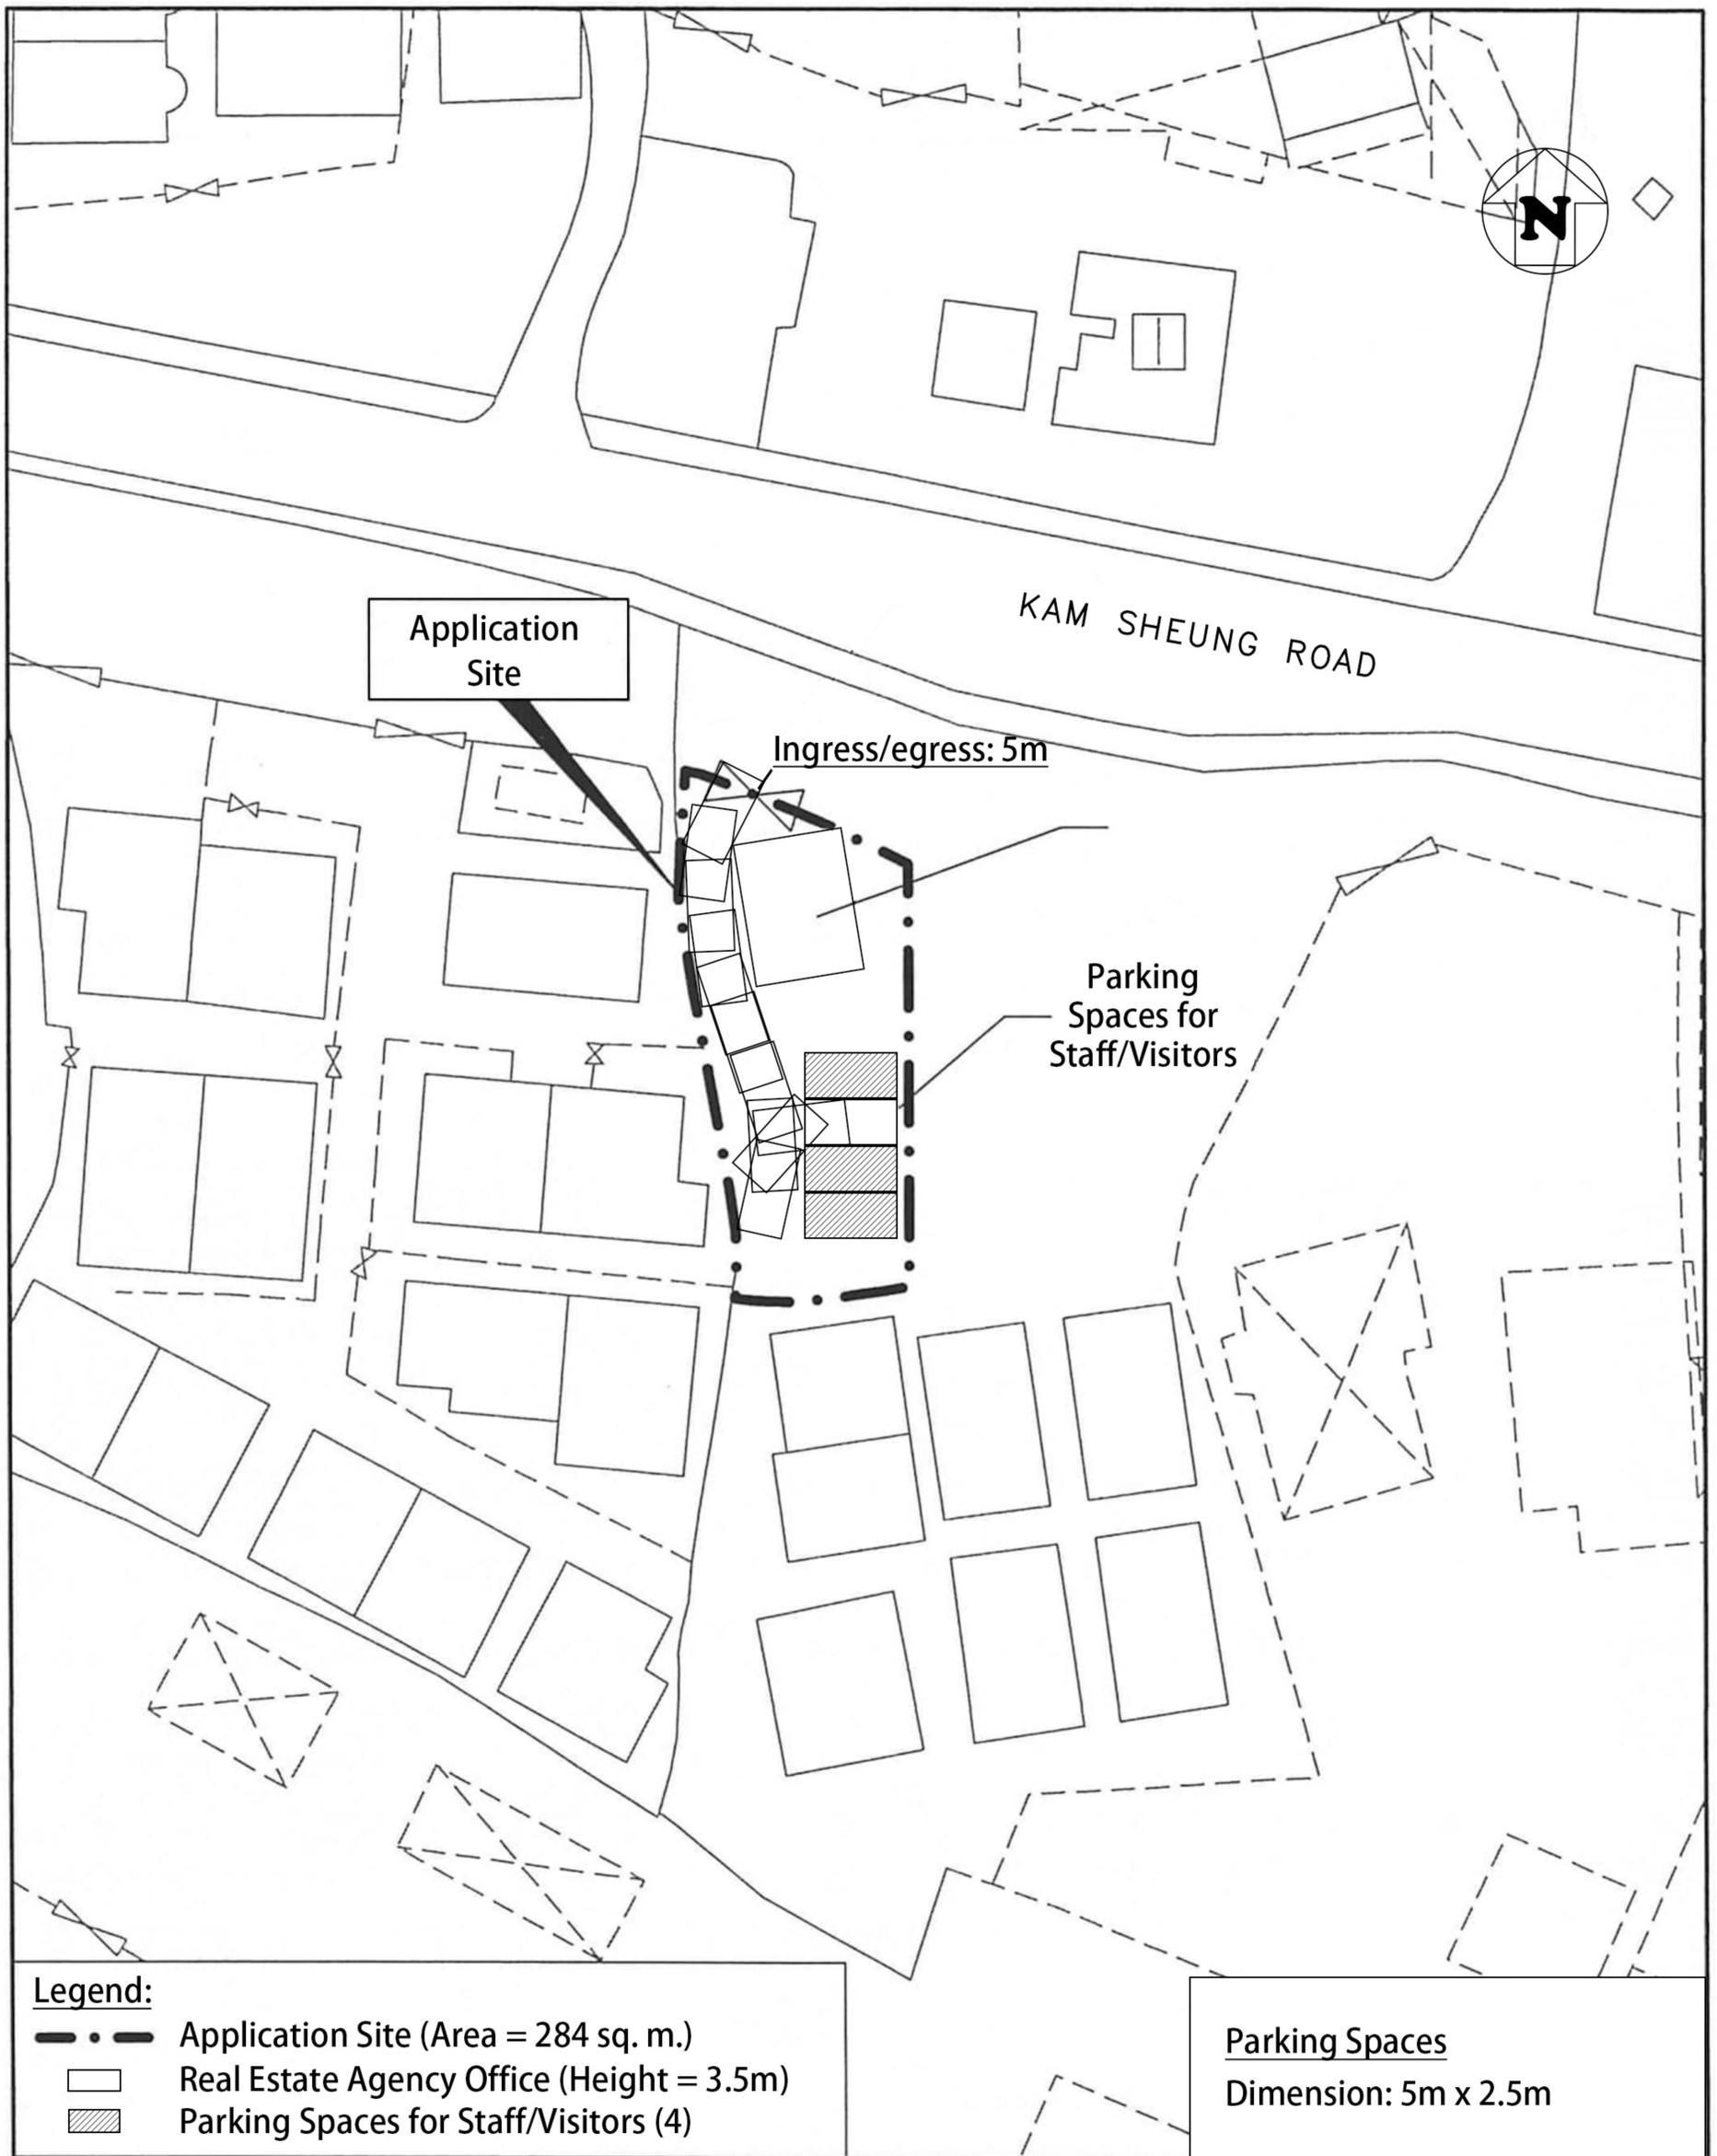


DD109 Lot 367 RP (Part)

Car Manoeuvring Space

擬議臨時商店及服務行業 (地產代理) (為期3年)

Proposed Temporary Shop and Services
(Real Estate Agency) for a Period of 3 Years

比例尺 SCALE
1 : 500

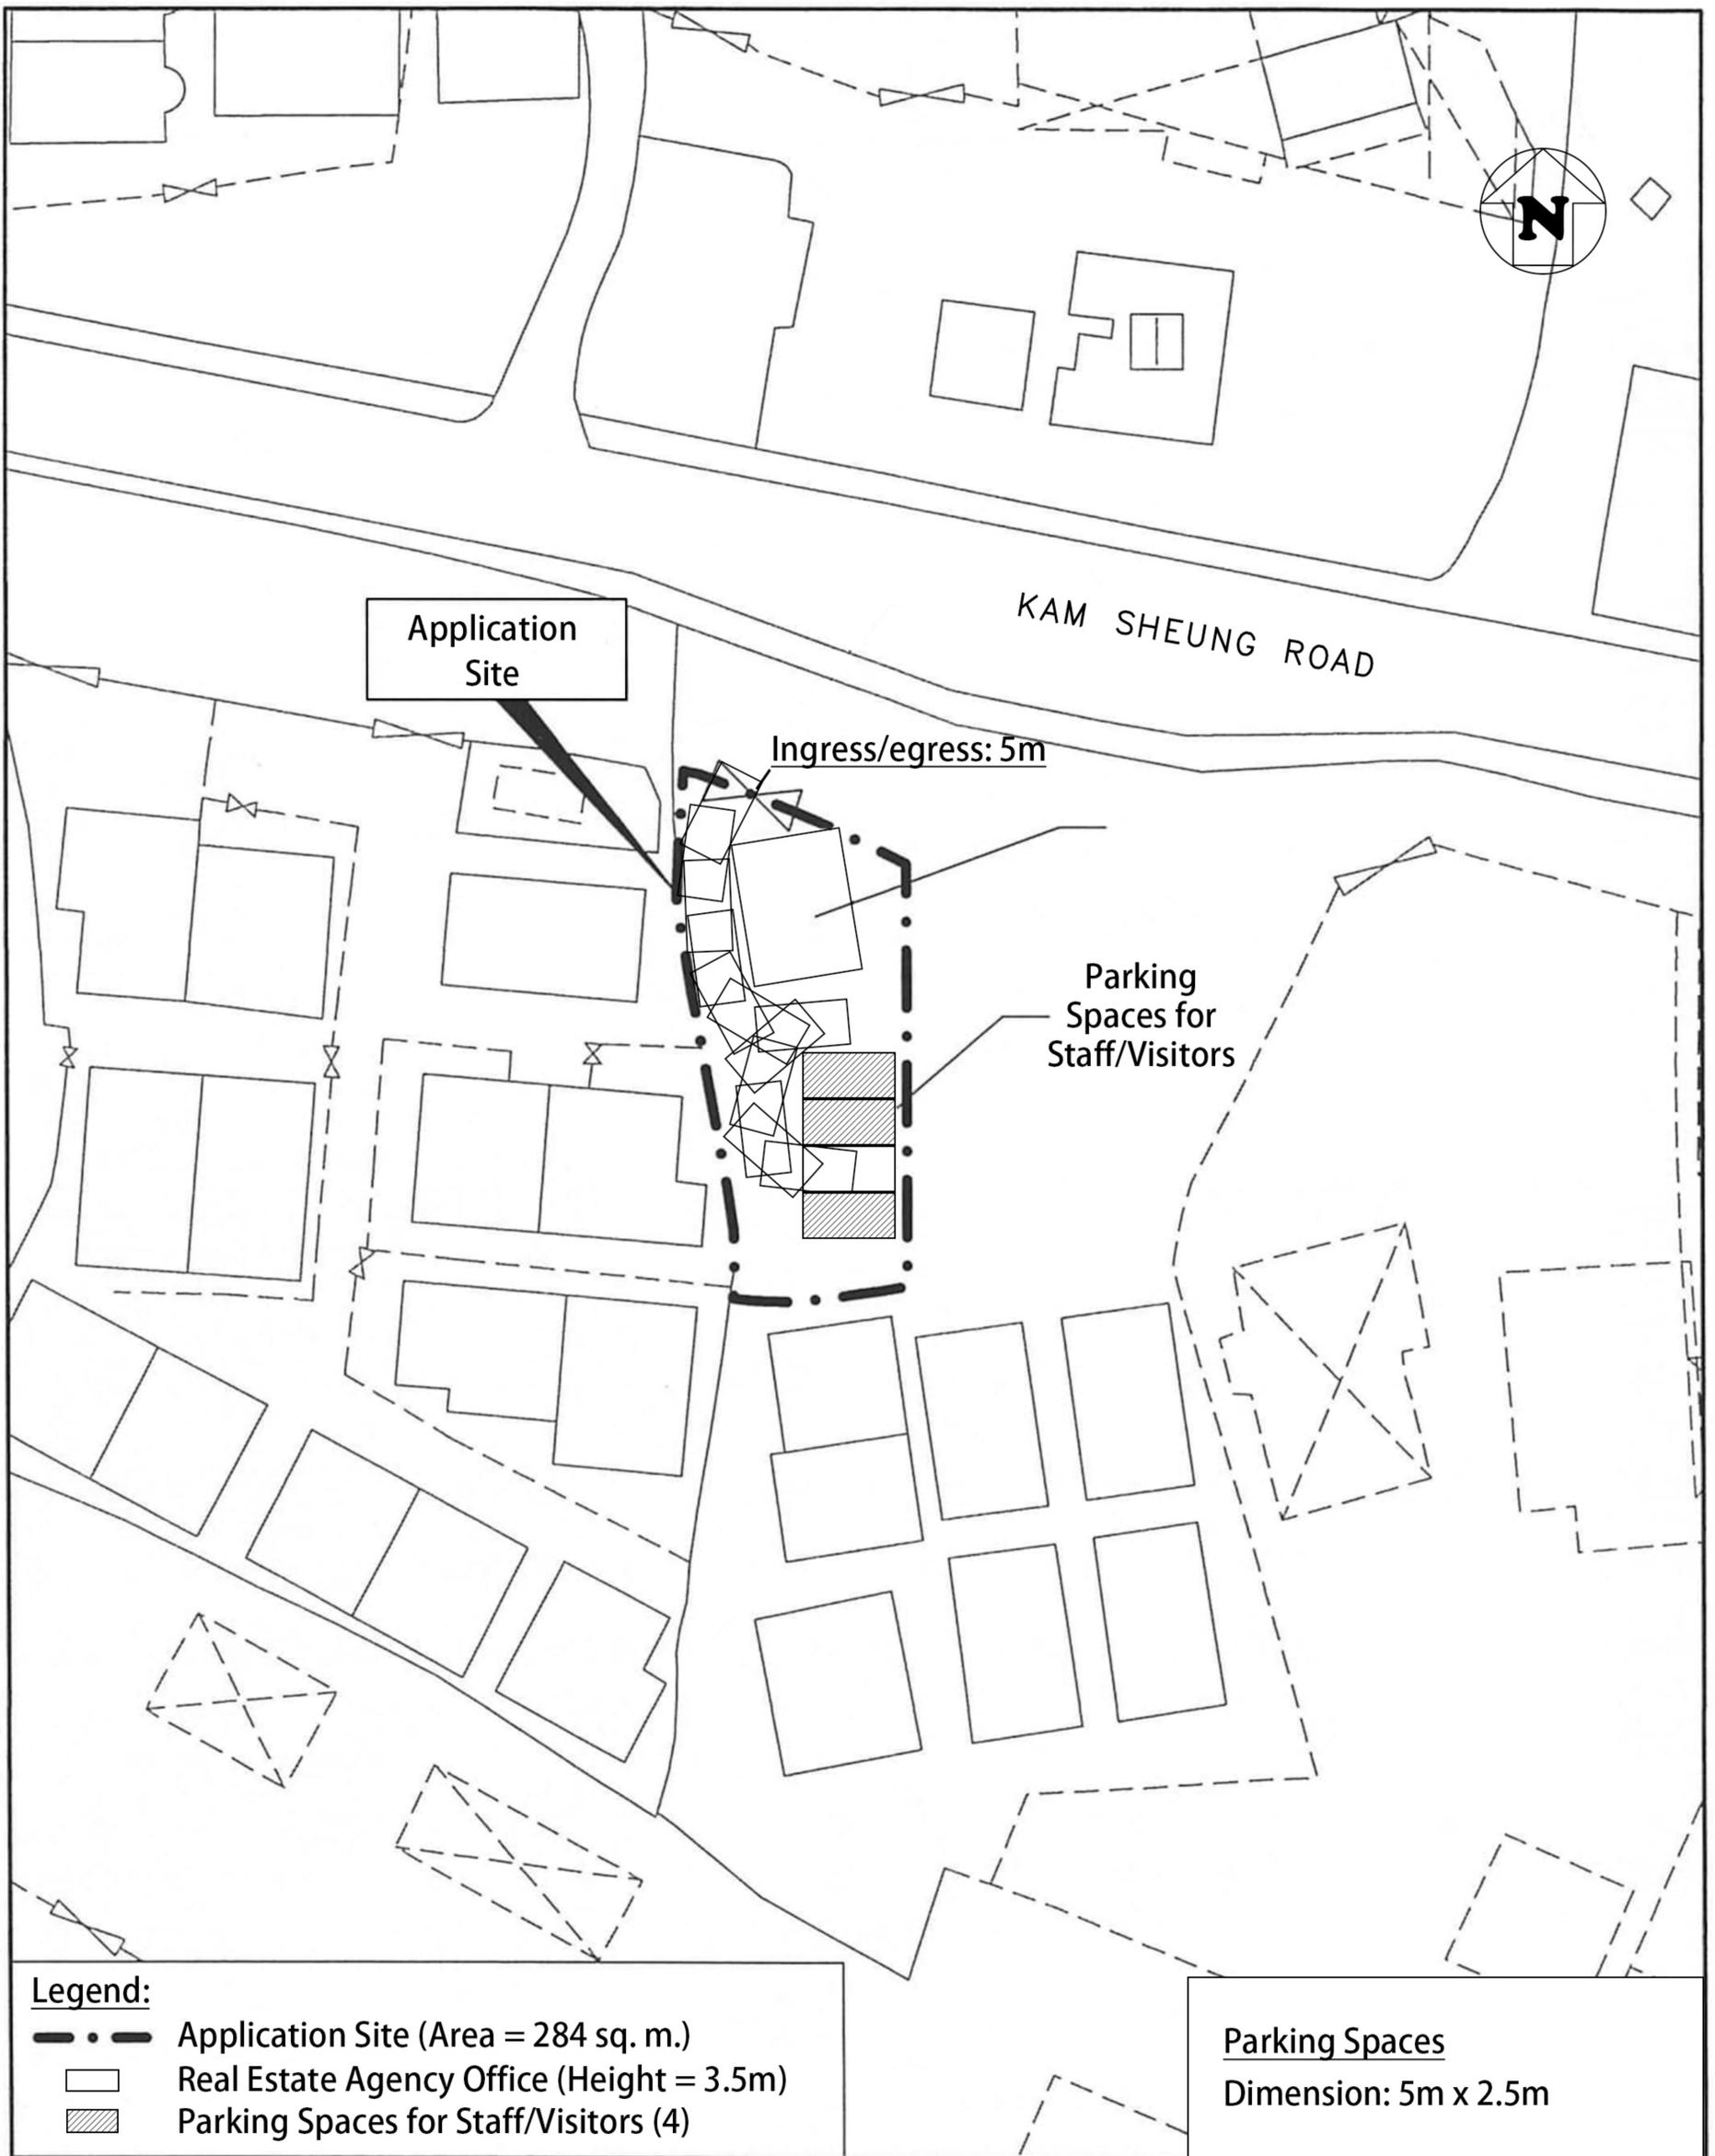


DD109 Lot 367 RP (Part)

Car Manoeuvring Space

擬議臨時商店及服務行業 (地產代理) (為期3年)

Proposed Temporary Shop and Services
(Real Estate Agency) for a Period of 3 Years

比例尺 SCALE
1 : 500

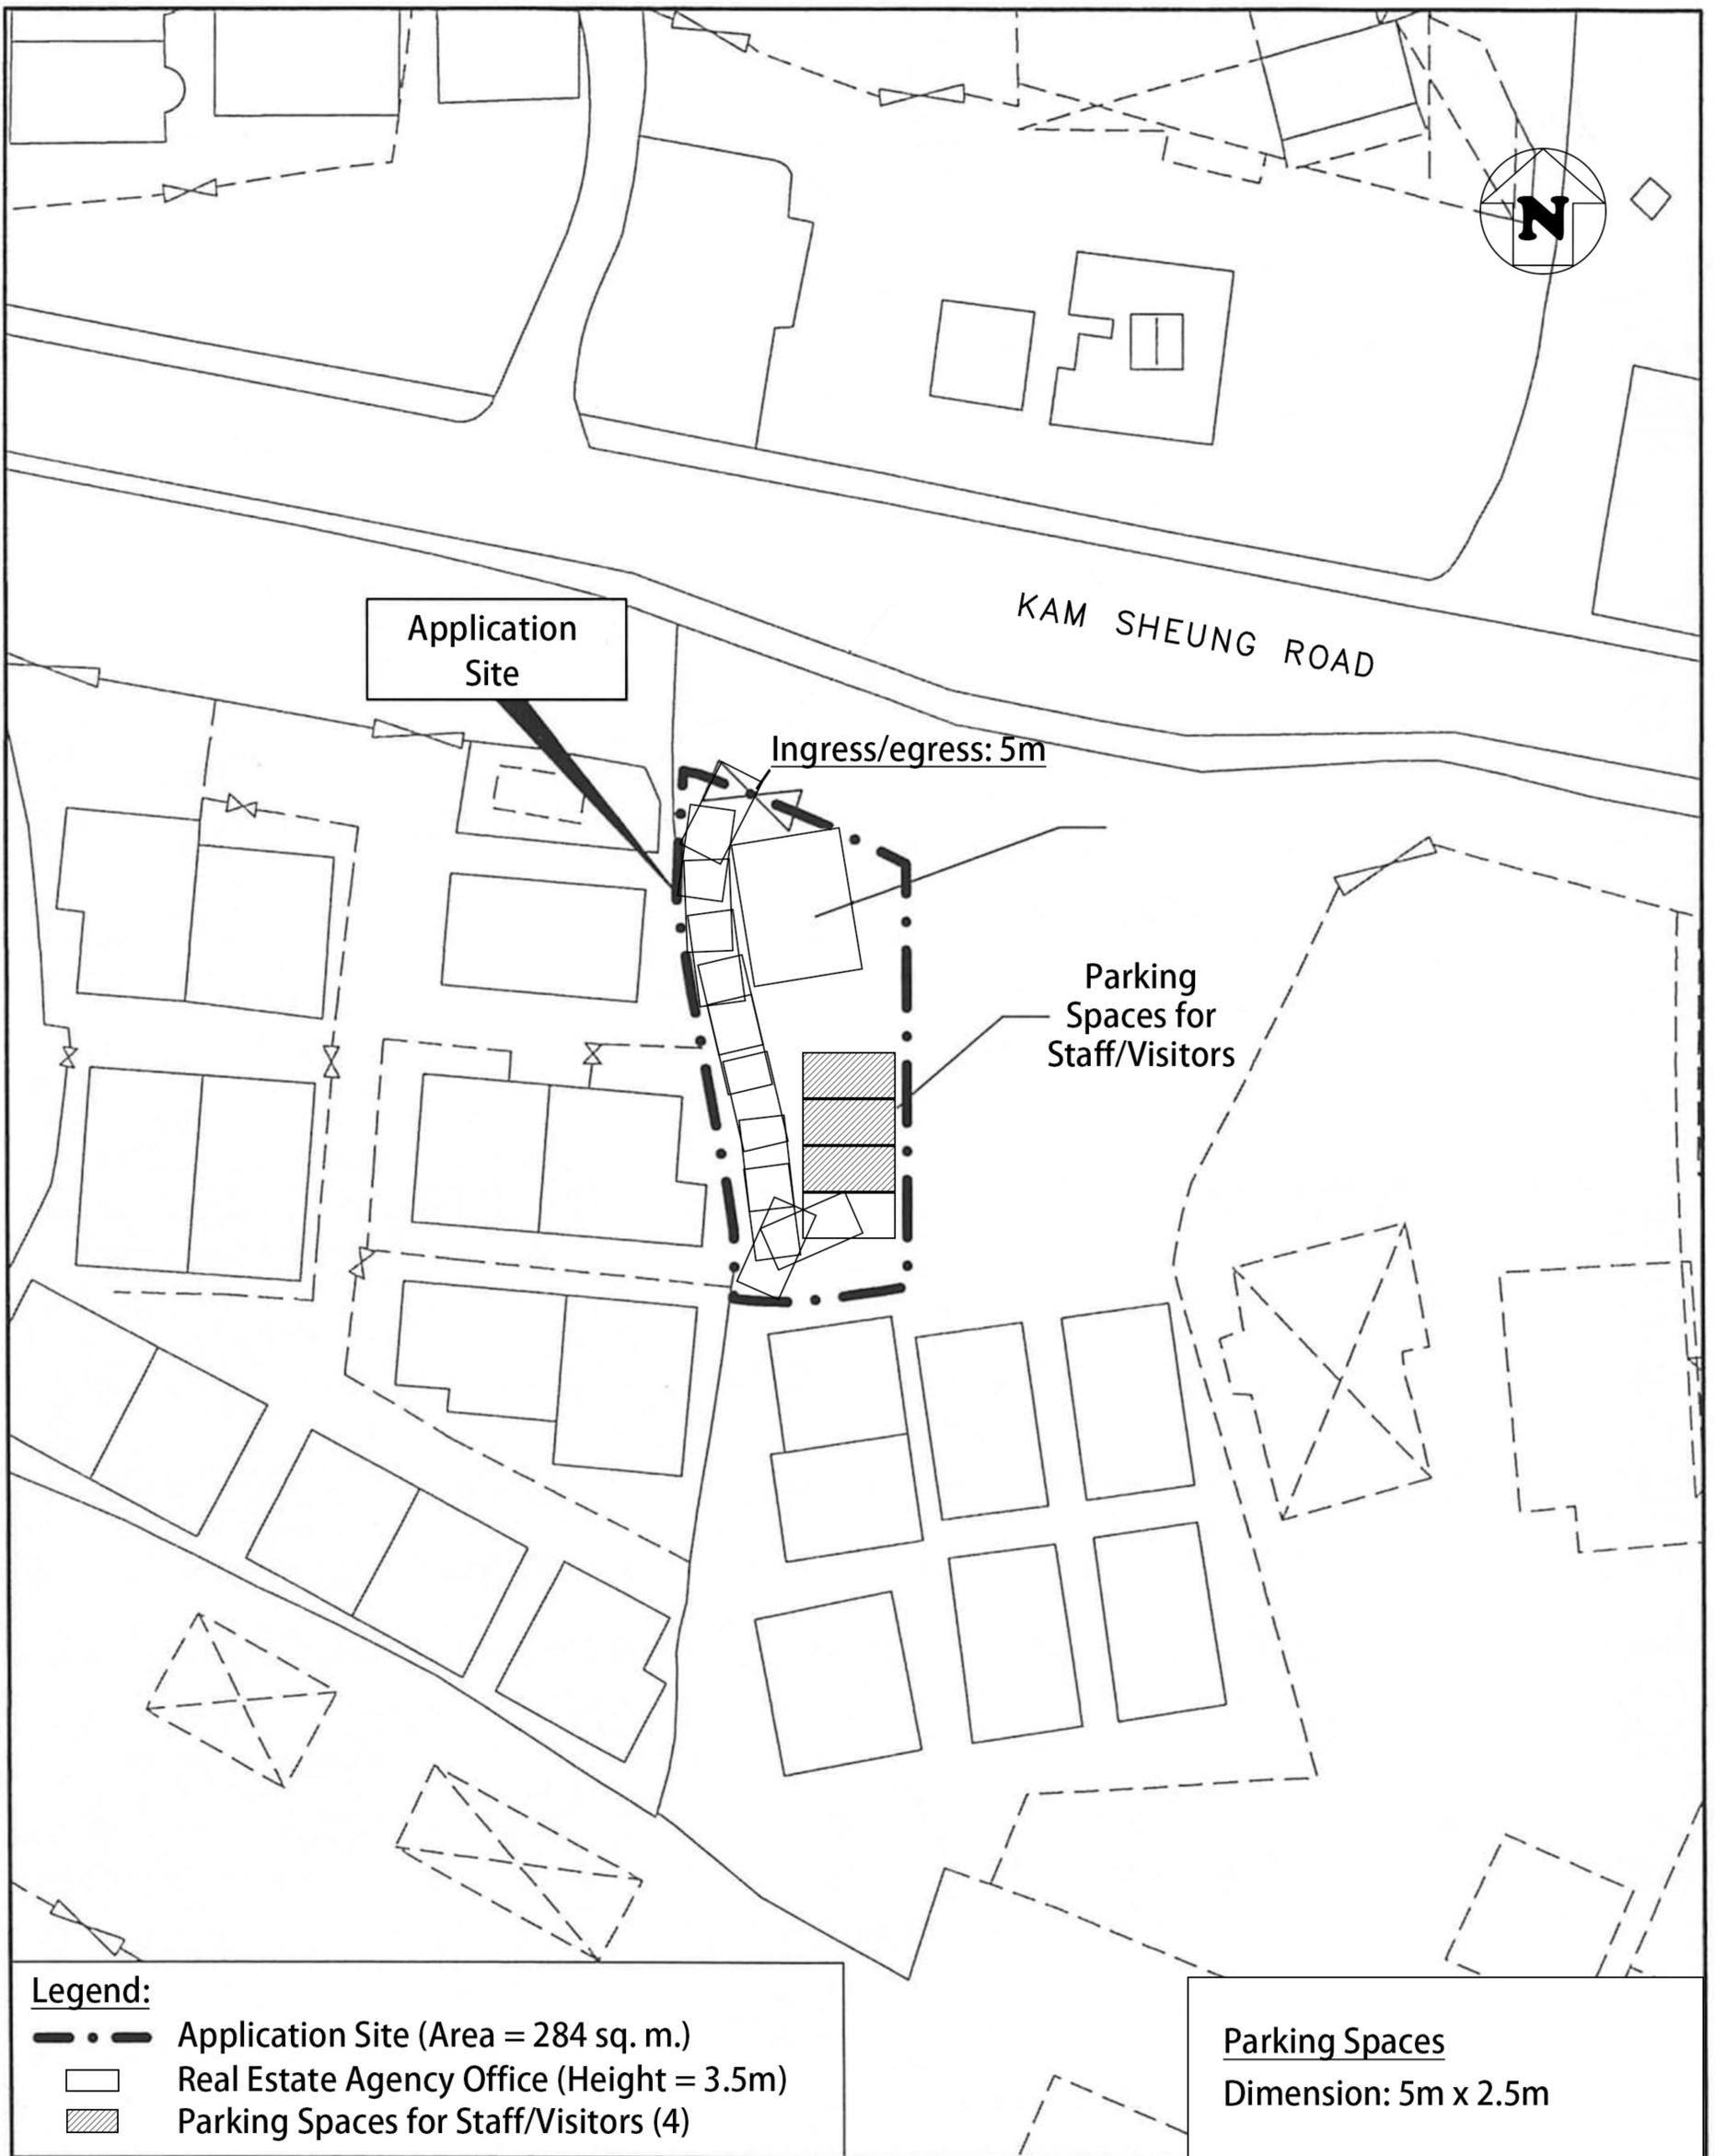

DD109 Lot 367 RP (Part)

Car Manoeuvring Space

擬議臨時商店及服務行業 (地產代理) (為期3年)

Proposed Temporary Shop and Services
(Real Estate Agency) for a Period of 3 Years

比例尺 SCALE

1 : 500