


Project 項目名稱:
 Proposed Temporary Shop and Service for a Period of 3 Years and Associated Filling of Land at Lot 1384 S.A RP (Part) in D.D. 112 and Adjoining Government Land, Kam Sheung Road, Yuen Long, New Territories.

Drawing Title 圖紙標題:
 Location Plan

Drawing No. 圖號:

Remarks 備註:
 ●●● Vehicular access leading from Kam Sheung Road

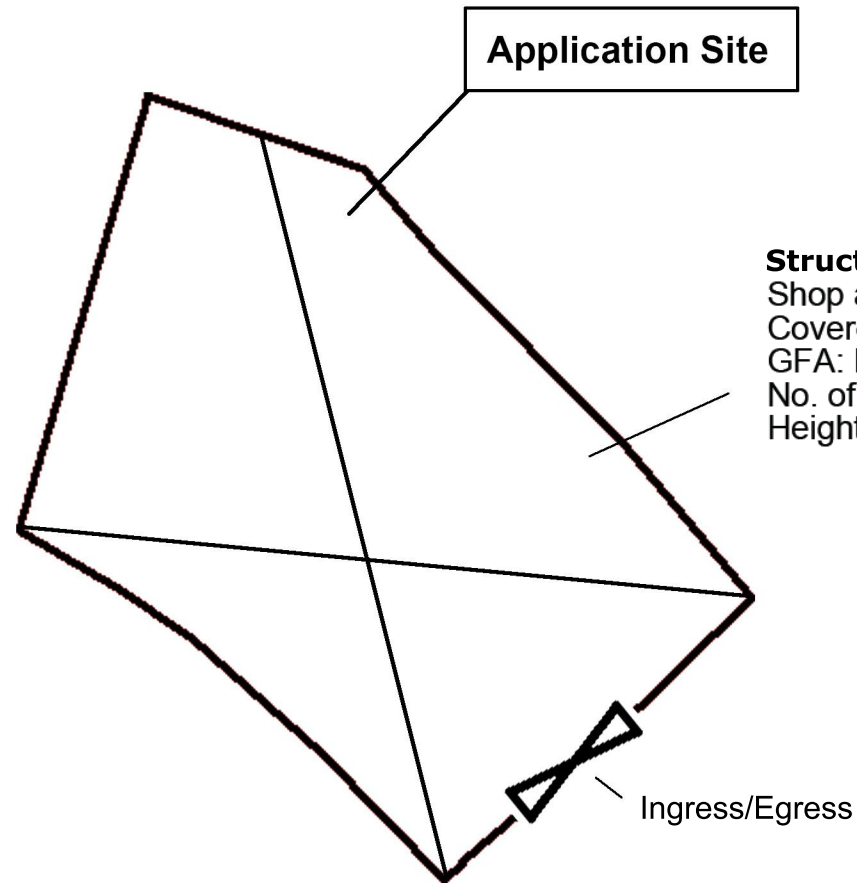

Structure 1
 Shop and service
 Covered Area: 440m² (ABOUT)
 GFA: Not exceeding 750m² (ABOUT)
 No. of storey: 2
 Height: Not exceeding 6m

Project 項目名稱:

Proposed Temporary Shop and Service for a Period of 3 Years and Associated Filling of Land at Lot 1384 S.A RP (Part) in D.D. 112 and Adjoining Government Land, Kam Sheung Road, Yuen Long, New Territories.

Drawing Title 圖紙標題:


Layout Plan

Remarks 備註:

☒ Structure

Drawing No. 圖號:



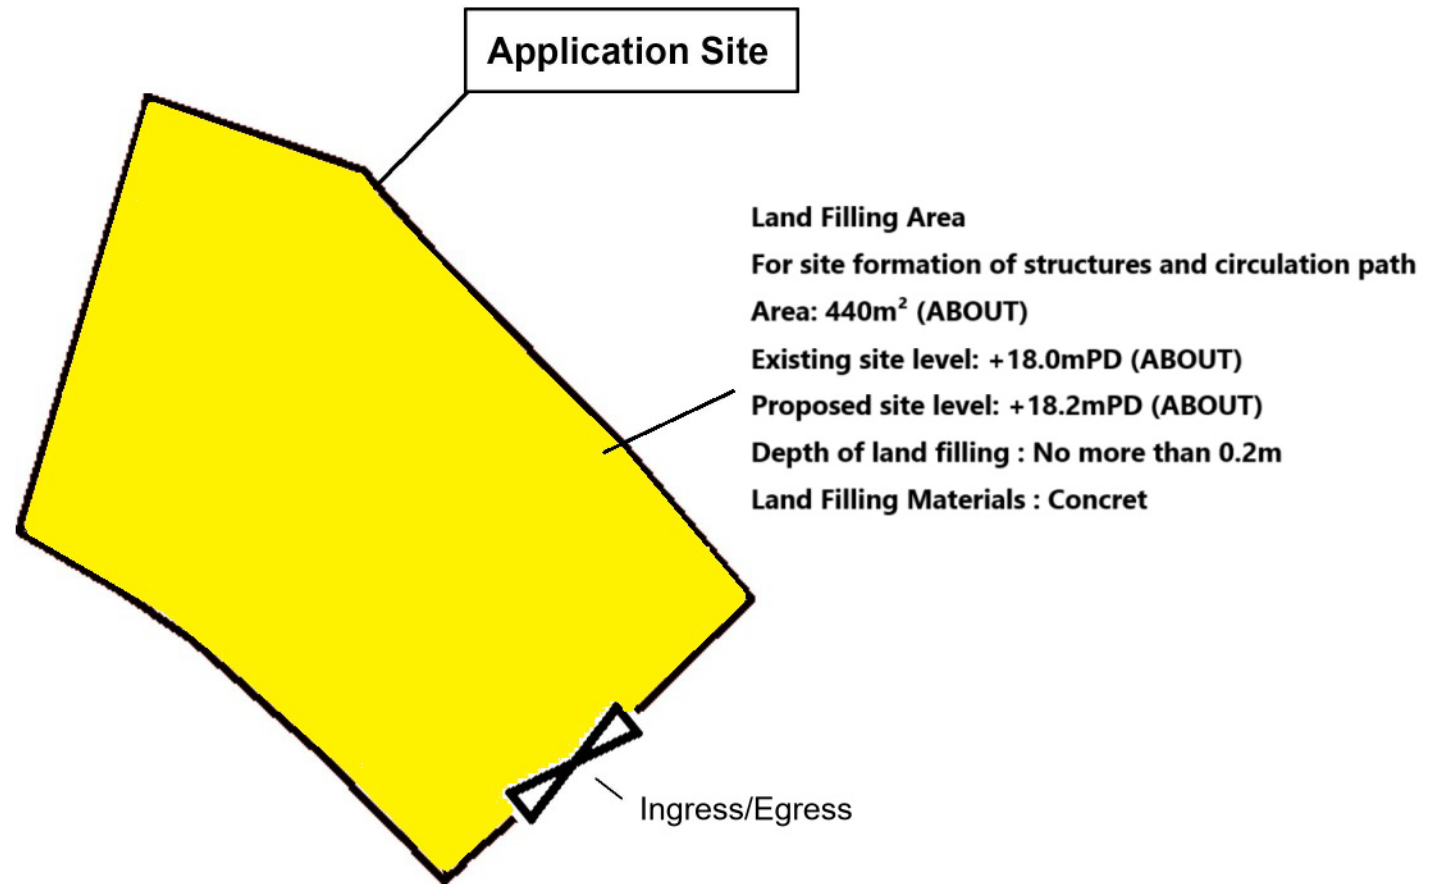


Project 項目名稱:
Proposed Temporary Shop and Service for a Period of 3 Years and Associated Filling of Land at Lot 1384 S.A RP (Part) in D.D. 112 and Adjoining Government Land, Kam Sheung Road, Yuen Long, New Territories.

Drawing Title 圖紙標題:
Paved Ratio Plan

Drawing No. 圖號:

Remarks 備註:
 Land Filling Area