


# Figures

---

- Figure 1 Location Plan
- Figure 2 Lot Index Plan
- Figure 3 Vehicular Access to the Site
- Figure 4 Indicative Layout Plan
- Figure 5 Landscape Plan
- Figure 6 Land Filling Plan

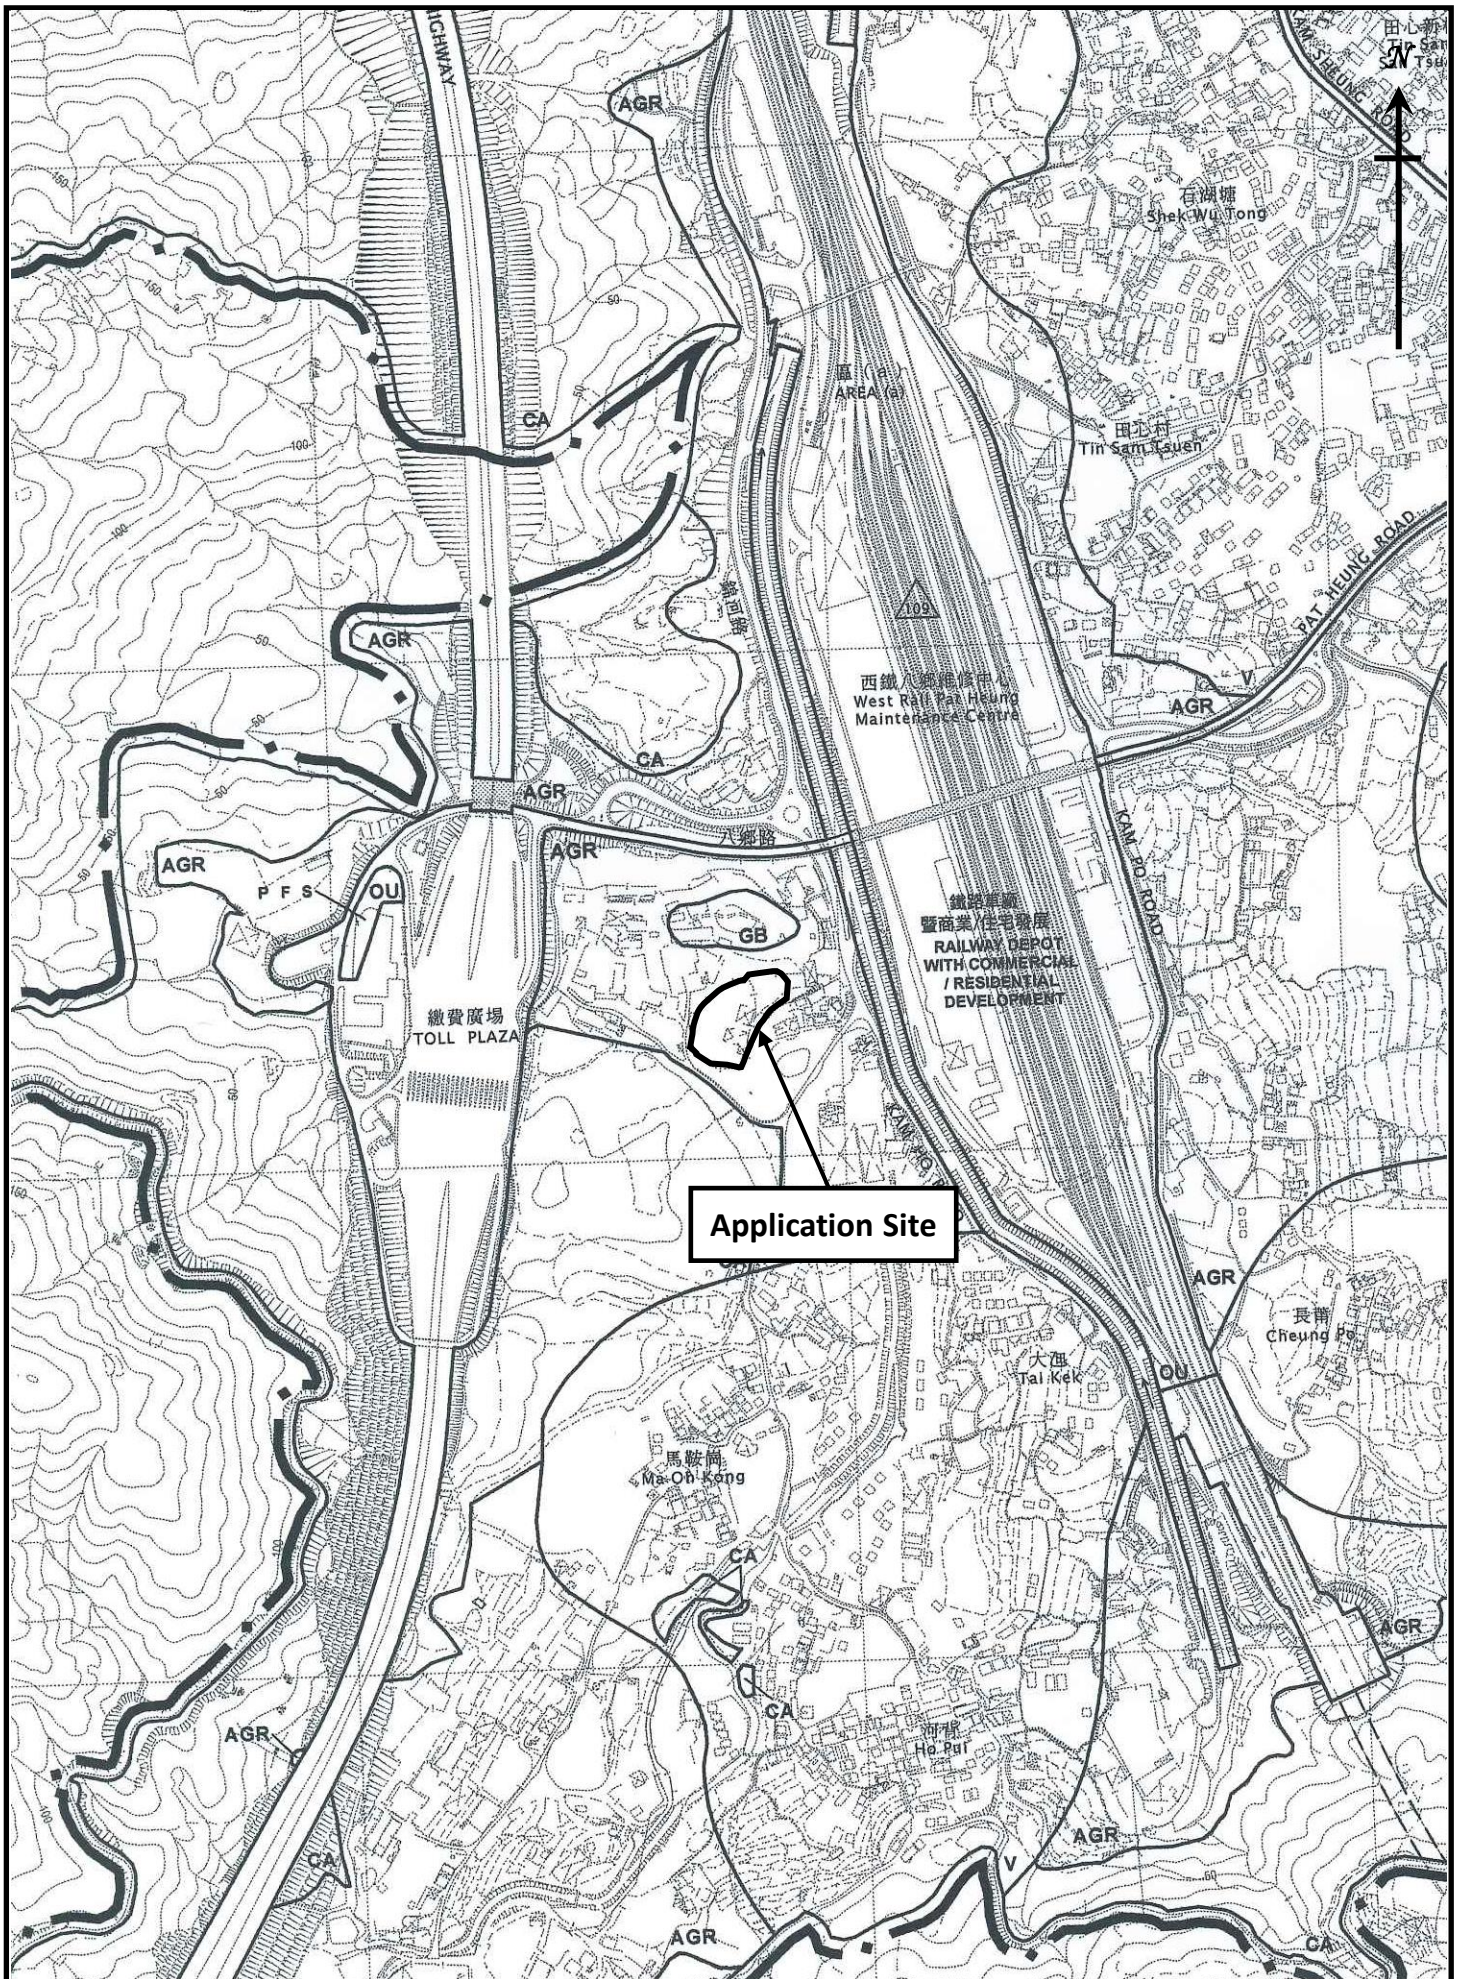

**Application Site**

Location Plan  
 (Extract from Approved Kam Tin South Outline Zoning  
 Plan No. S/YL-KTS/15)

Figure 1

1 : 7500




羅迅測計師行  
**Lawson David & Sung**  
 SURVEYORS LIMITED  
 Property Consultants • Planning • Valuers • Auctioneers  
 Estate Agency Licence No. C-006328





Structure No.	Uses	No. of Storeys	Floor Area (m <sup>2</sup> )	Height (m)
1	Warehouse for Storage of Timber/Metal	1	2,234	12
2	Warehouse for Storage of Timber/Metal	1	1,625	12
3	Site Office	1	30	3
4	Meter Room	1	5	3
5	Washroom	1	15	3

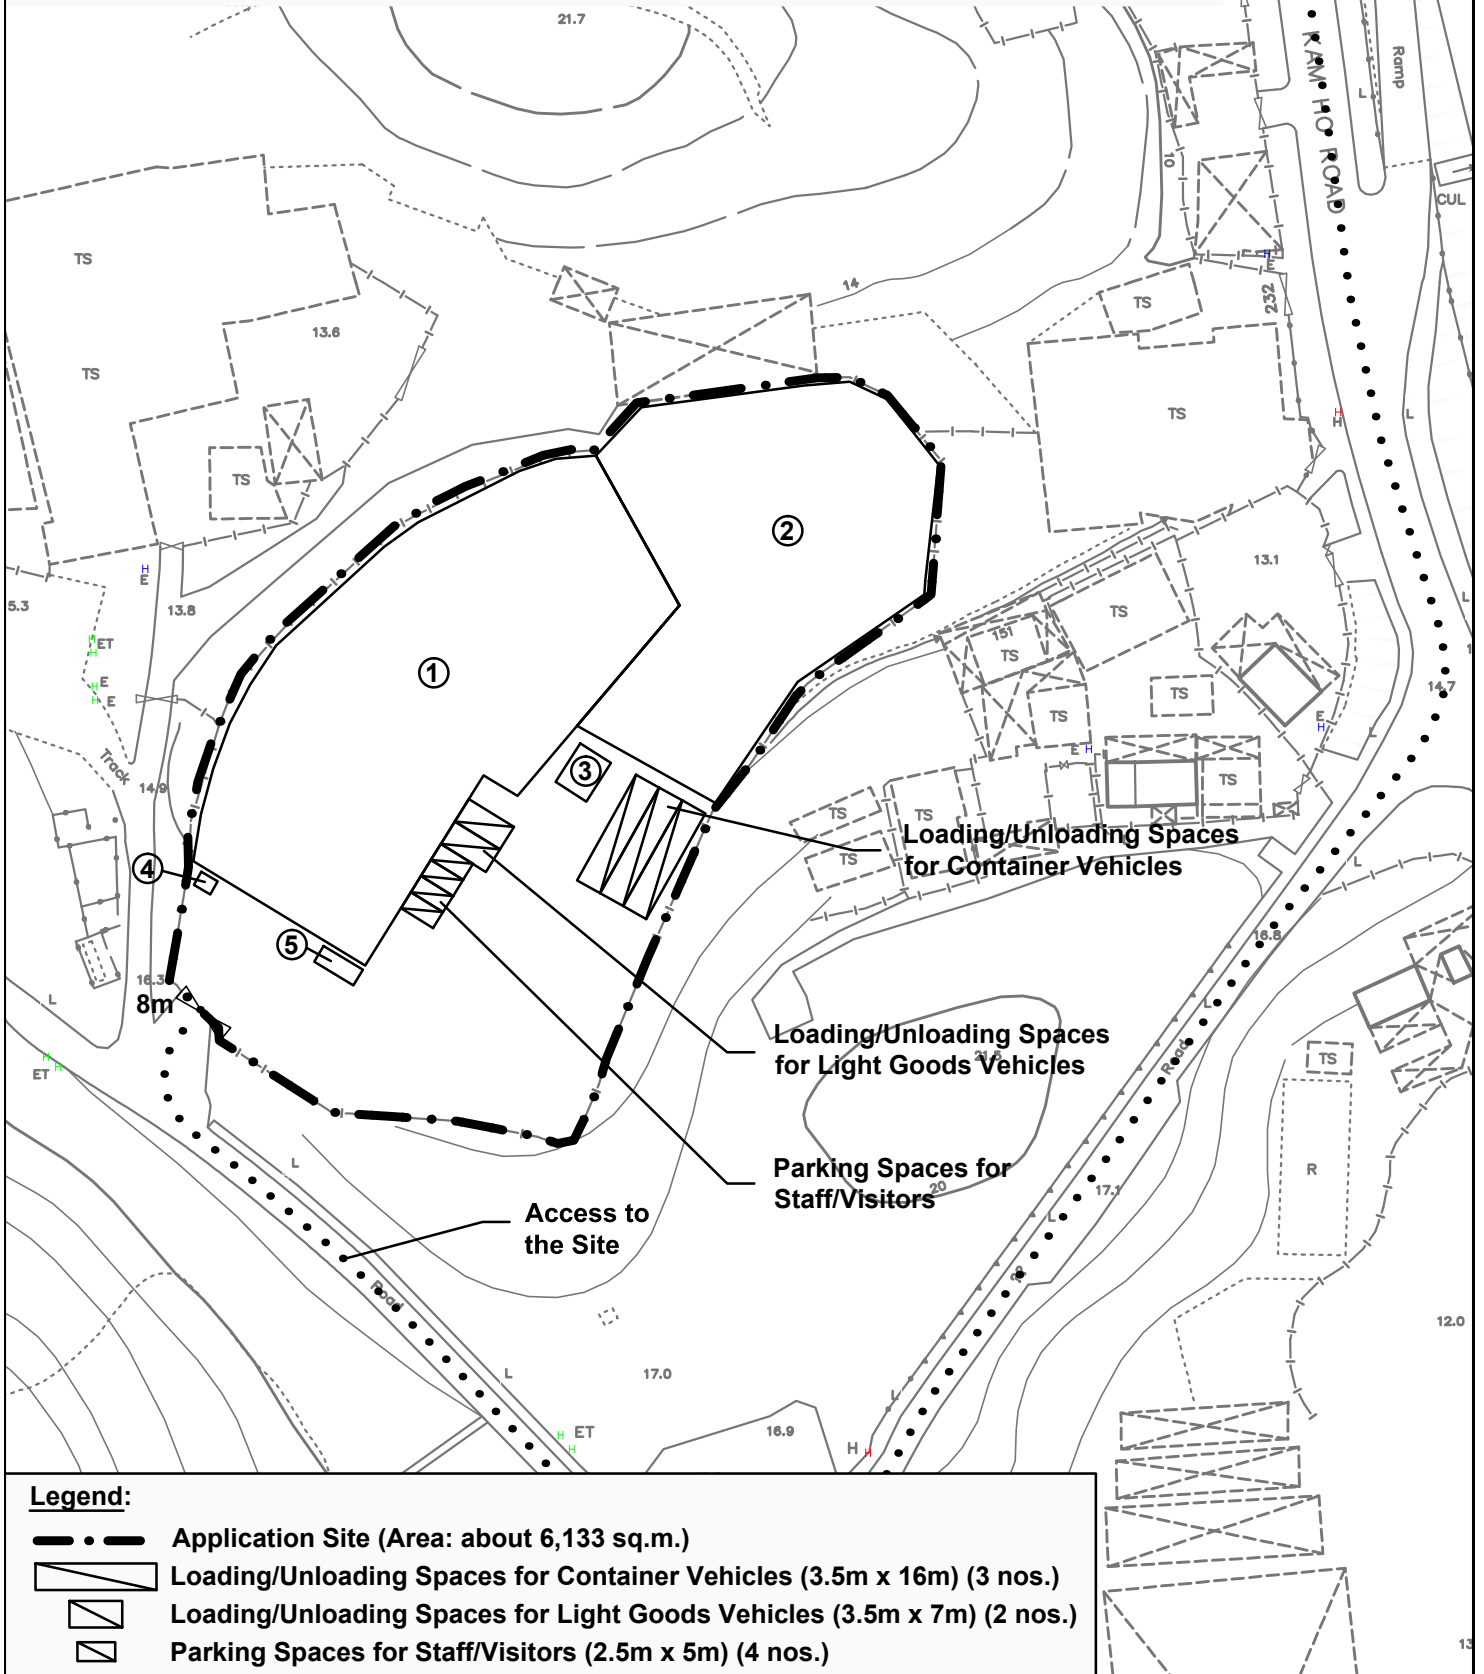

**Legend:**

- Application Site (Area: about 6,133 sq.m.)
- Loading/Unloading Spaces for Container Vehicles (3.5m x 16m) (3 nos.)
- Loading/Unloading Spaces for Light Goods Vehicles (3.5m x 7m) (2 nos.)
- Parking Spaces for Staff/Visitors (2.5m x 5m) (4 nos.)

Indicative Layout Plan


Figure 4


Scale 1:1000




羅迅測計師行  
Lawson David & Sung  
SURVEYORS LIMITED  
Property Consultants • Planning • Valuers • Auctioneers  
Estate Agency Licence No. C-006328

Structure No.	Uses	No. of Storeys	Floor Area (m <sup>2</sup> )	Height (m)
1	Warehouse for Storage of Timber/Metal	1	2,234	12
2	Warehouse for Storage of Timber/Metal	1	1,625	12
3	Site Office	1	30	3
4	Meter Room	1	5	3
5	Washroom	1	15	3

Plant Schedule:	Spacing (centre to centre)	Size (height / span)	Quantity
Bauhinia blakeana (洋紫荊) 	3000-4000mm	2750-3750mm	6

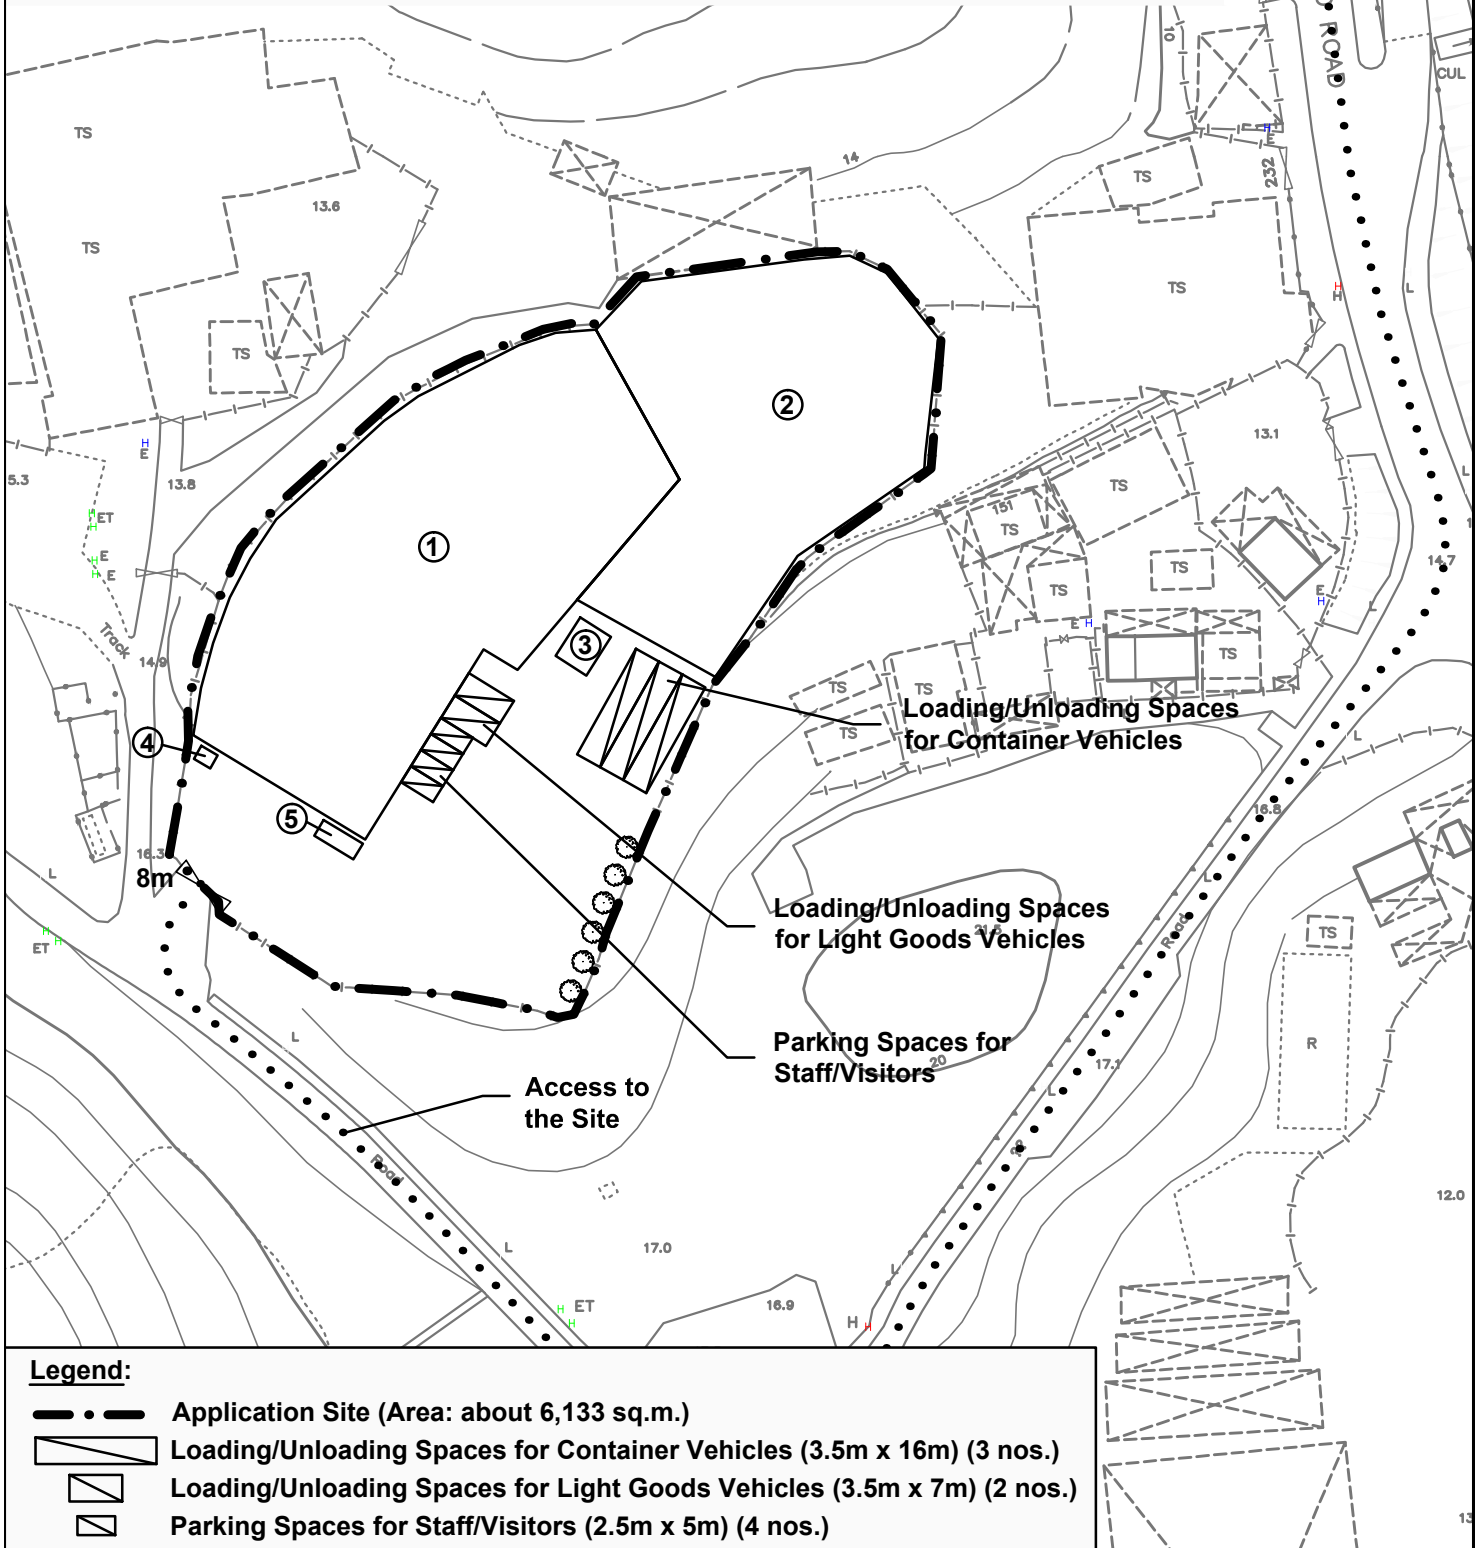

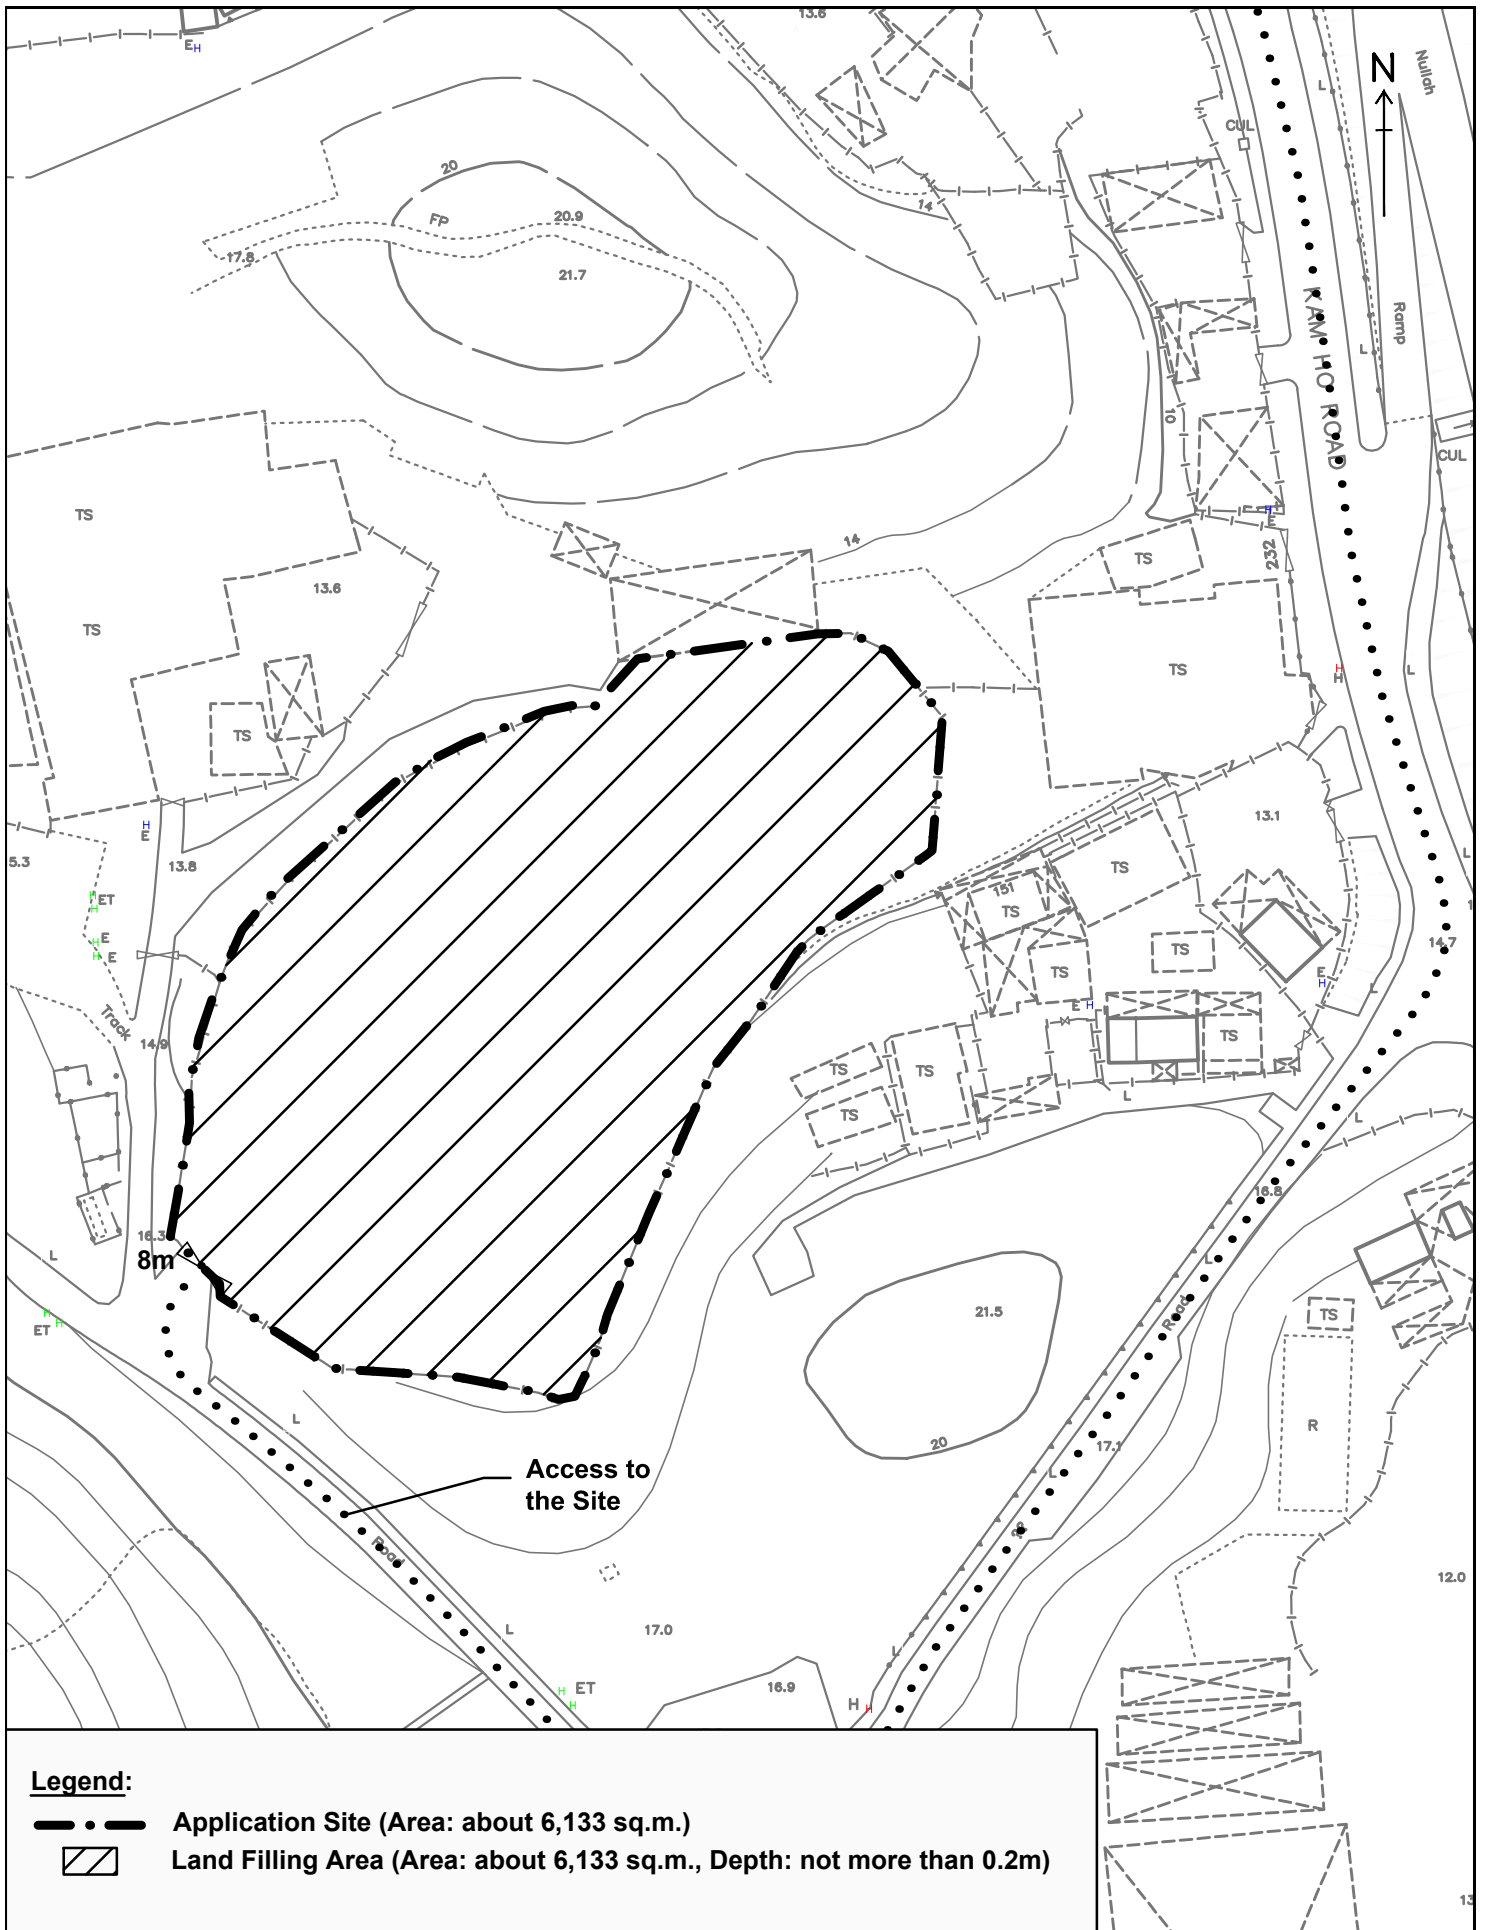

**Legend:**

- Application Site (Area: about 6,133 sq.m.)
- Land Filling Area (Area: about 6,133 sq.m., Depth: not more than 0.2m)

**Land Filling Plan**

Figure 6

Scale 1:1000




羅迅測計師行  
**Lawson David & Sung**  
 SURVEYORS LIMITED  
 Property Consultants • Planning • Valuers • Auctioneers  
 Estate Agency Licence No. C-006328



## Site Photos

---

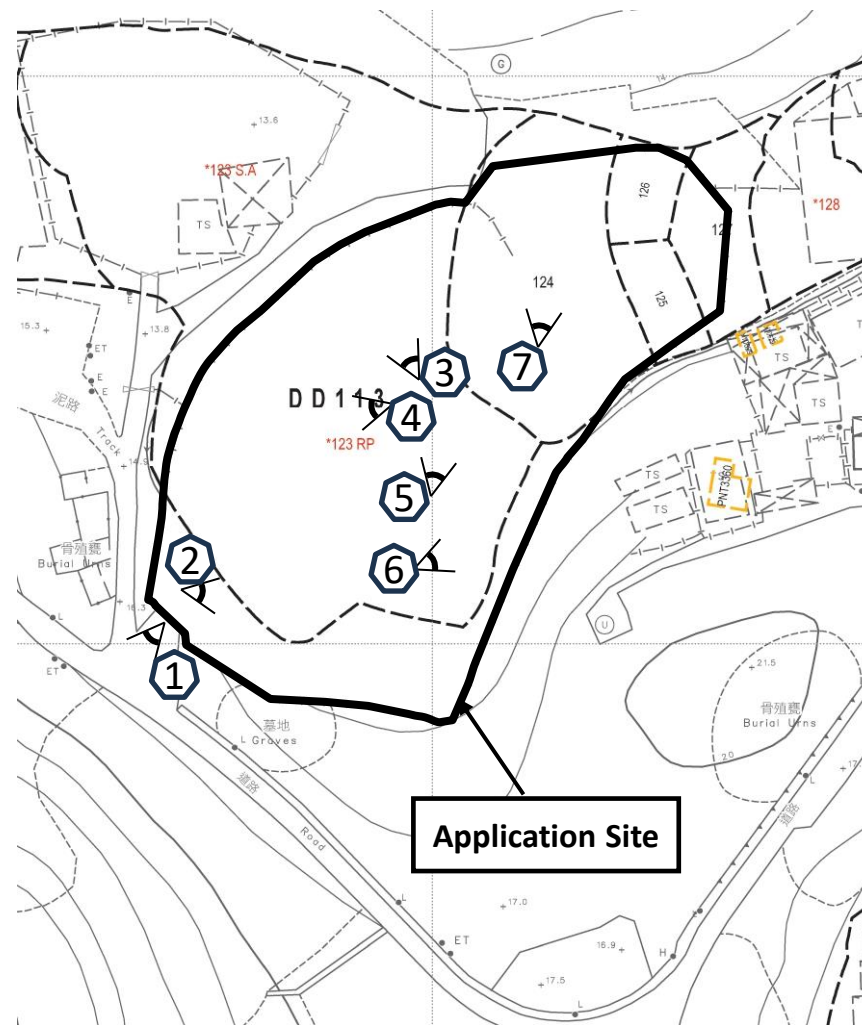



Legend:

-  Viewpoint of the Photo
-  Photo No.

Existing Condition of the Application Site

Site Photos



羅迅測計師行  
Lawson David & Sung  
SURVEYORS LIMITED  
Property Consultants • Planning • Valuers • Auctioneers  
Estate Agency Licence No. C-006328