


TYPICAL CABLE TRENCH FOR SINGLE LV CABLE

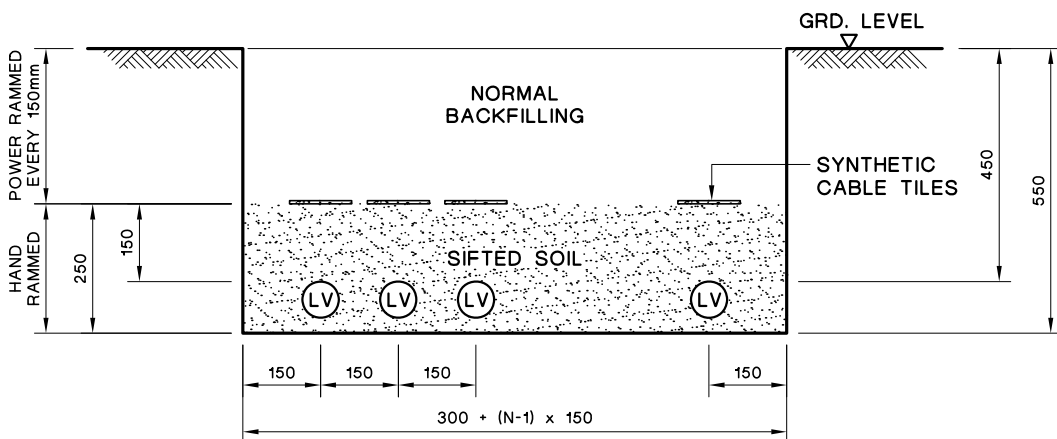

TYPICAL CABLE TRENCH FOR MULTIPLE LV CABLES

LEGEND :

- (LV) LV CABLE
- N NUMBER OF CABLE CIRCUITS

NOTES:

1. ALL SOIL BACKFILLING BENEATH CABLE TILES SHALL BE SIFTED THROUGH 12mm WIRE MESH.
2. ALL DIMENSIONS ARE IN mm.

C GENERAL REVISION	B GENERAL REVISION	A SYNTHETIC CABLE TILE SPECIFIED
--------------------	--------------------	----------------------------------

	<table border="1" style="font-size: 8px;"> <tr> <th>REVS.</th> <td>16-2-04</td> <td>18-6-07</td> <td>28-6-07</td> <td></td> <td></td> <td></td> <td></td> <td></td> <td></td> <td></td> <td></td> </tr> <tr> <th></th> <td>A</td> <td>B</td> <td>C</td> <td>D</td> <td>E</td> <td>F</td> <td>G</td> <td>H</td> <td>J</td> <td>K</td> <td>L</td> </tr> <tr> <th>INITIAL</th> <td>C.Y.IP</td> <td>W.B.LEE</td> <td>Y.K.MAN</td> <td></td> <td></td> <td></td> <td></td> <td></td> <td></td> <td></td> <td></td> </tr> </table>	REVS.	16-2-04	18-6-07	28-6-07										A	B	C	D	E	F	G	H	J	K	L	INITIAL	C.Y.IP	W.B.LEE	Y.K.MAN								
	REVS.	16-2-04	18-6-07	28-6-07																																	
	A	B	C	D	E	F	G	H	J	K	L																										
INITIAL	C.Y.IP	W.B.LEE	Y.K.MAN																																		
<p style="font-size: 16px; margin: 0;">TYPICAL LV CABLE TRENCH</p>																																					
<table style="width: 100%;"> <tr> <td style="width: 50%;">DRAWN: S.C.T.</td> <td style="width: 50%;">DATE: 15 Aug., 2003</td> </tr> <tr> <td>CHECKED: K. K. LEUNG</td> <td>APPROVED: W. B. LEE</td> </tr> <tr> <td>SCALE: 1 : 15</td> <td>SHEET(S) IN SET: 1</td> </tr> </table>	DRAWN: S.C.T.	DATE: 15 Aug., 2003	CHECKED: K. K. LEUNG	APPROVED: W. B. LEE	SCALE: 1 : 15	SHEET(S) IN SET: 1	<table style="width: 100%;"> <tr> <td style="width: 50%;">PROJECT NO.</td> <td style="width: 50%;">CONTRACT NO.</td> </tr> </table>	PROJECT NO.	CONTRACT NO.																												
DRAWN: S.C.T.	DATE: 15 Aug., 2003																																				
CHECKED: K. K. LEUNG	APPROVED: W. B. LEE																																				
SCALE: 1 : 15	SHEET(S) IN SET: 1																																				
PROJECT NO.	CONTRACT NO.																																				
ASSET MANAGEMENT	DRG. NO. T G E N 2 5 5 0 0 D E 3 3 0 0 0 2 0 1 C A																																				