


圖例：

— 輞井村擬鋪設整條地下電纜路線圖

▨ 申請中電供電的屋宇分佈位置

連接中電供電的起點



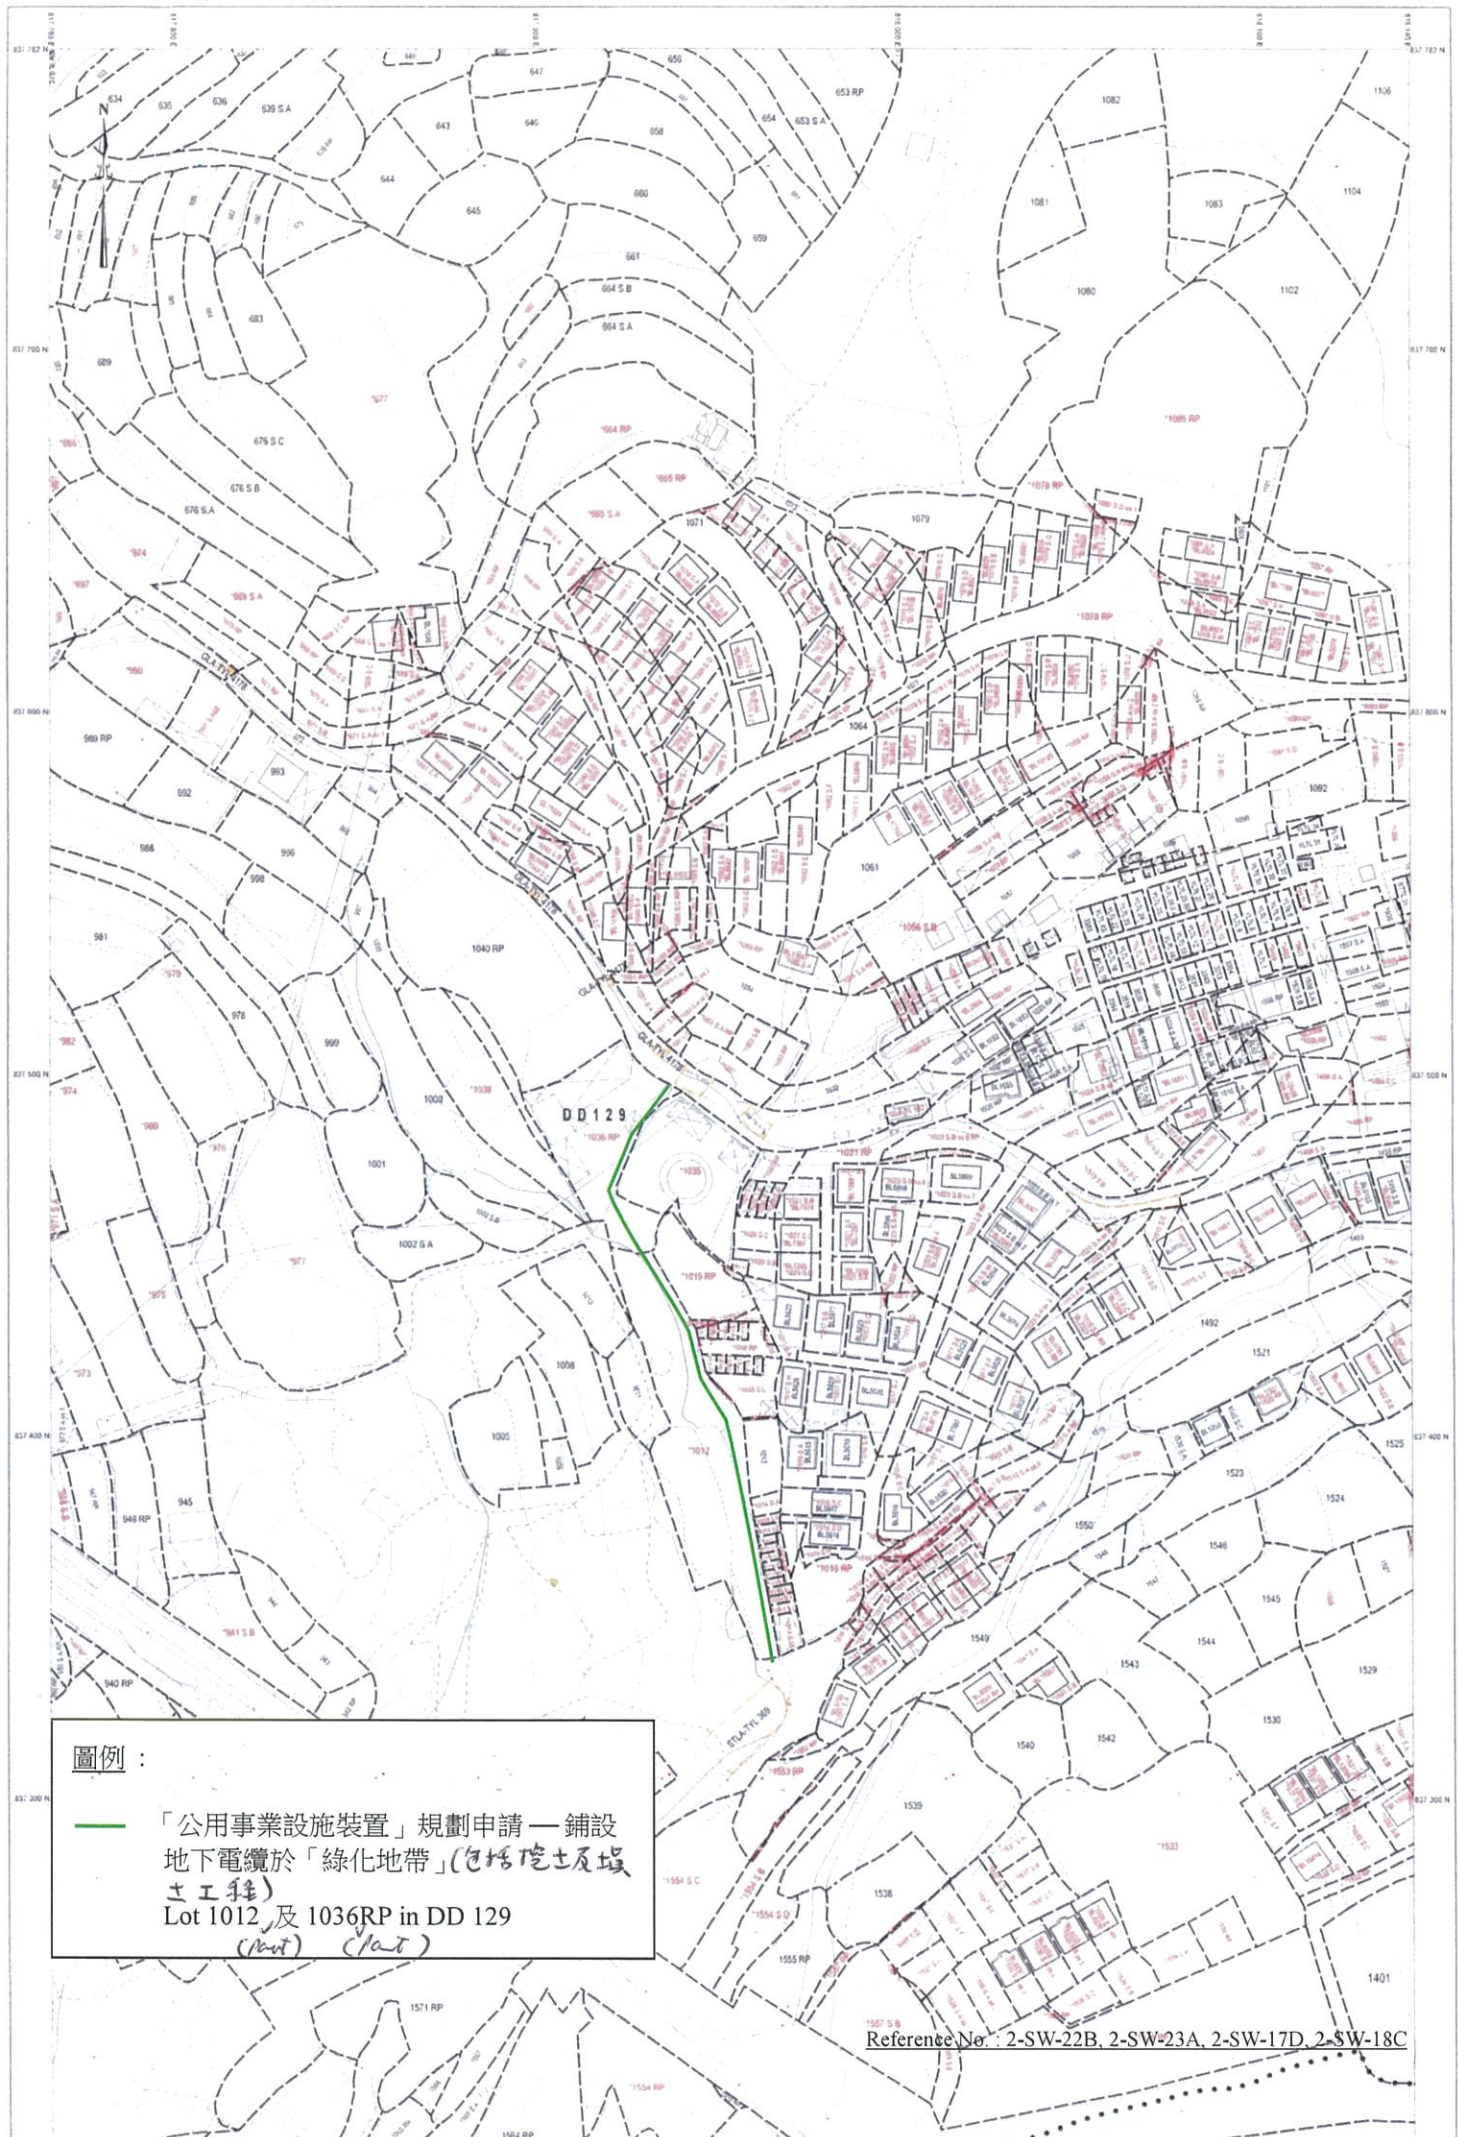


**圖例：**



「公用事業設施裝置」規劃申請—鋪設  
 地下電纜於「綠化地帶」(包括挖土及填  
 土工程)  
 Lot 1012 及 1036RP in DD 129  
 (Part) (Part)



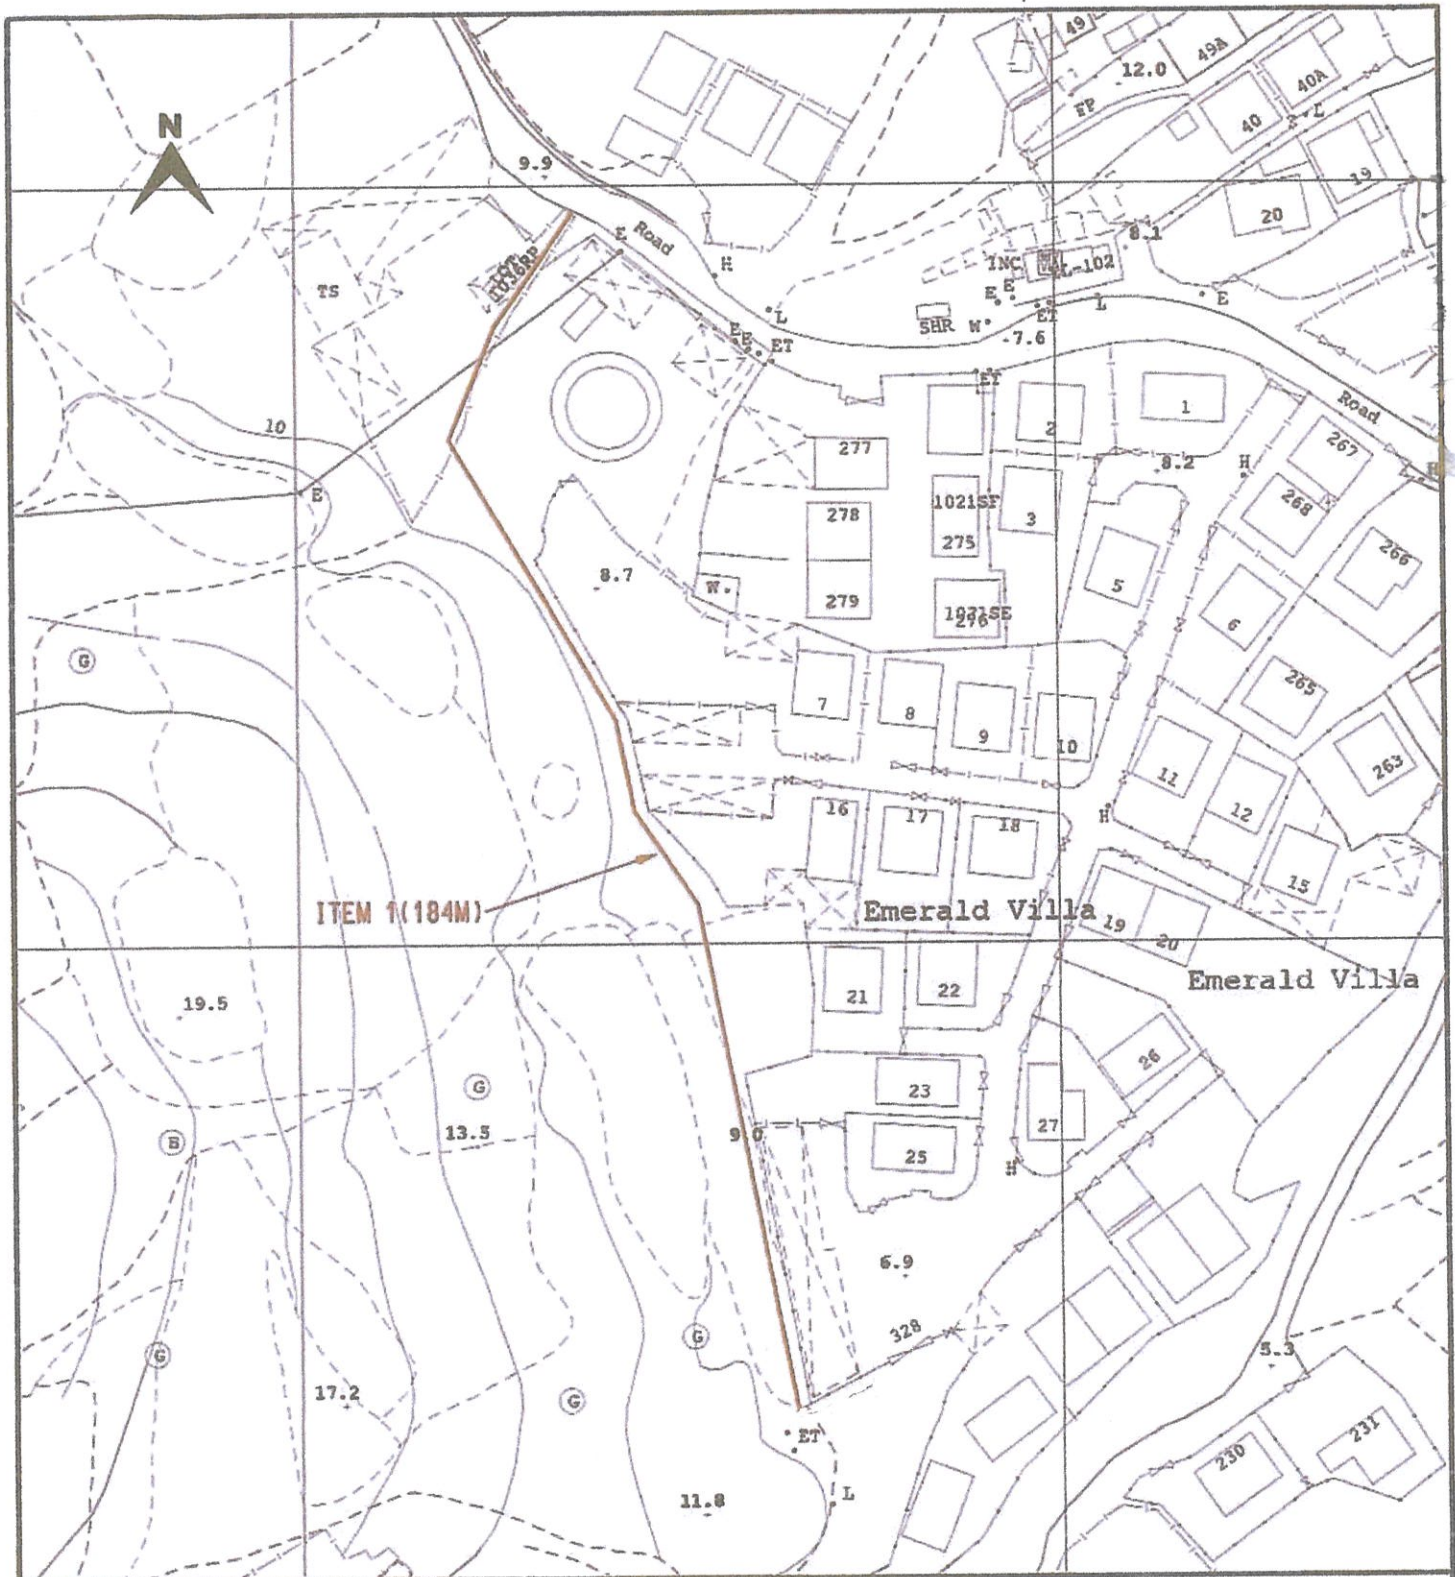

**CLP 中電**


TITLE : 11kV Cable Laying at Lot nos. 1012 & 1036 R.P. in D.D. 129  
Near Mong Tseng Tsuen

- LEGEND**
- PROPOSED TRENCH FOR LAYING / RECOVERING CABLE
  - PROPOSED TRENCH FOR LAYING DUCTS
  - PROPOSED CABLE THROUGH EXISTING DUCTS
  - EXISTING PILLAR
  - PROPOSED PILLAR 1.6M x 0.6M x 0.75M / CUTOUT BOX
  - EXCAVATION FOR JOINTING / REPAIRING / INSPECTION CABLE
  - EXISTING OVERHEAD LINE & POLE
  - PROPOSED 11kV, LV, OHL, OF STEEL / WOODEN POLE
  - OVERHEAD LINE & POLE TO BE REMOVED
  - PROPOSED TREE TRIMMING / CUTTING
  - EXISTING POLE MOUNTED TRANSFORMER
  - PROPOSED POLE MOUNTED TRANSFORMER
  - PROPOSED STAY / STAY POLE
  - PROPOSED 3.6M(L) x 3.32M(W) x 2.7M(H) HV PILLAR


MAP NO : 02SW17D, 02SW18C

DRAWN : BENSON		E/O NO :	
CHECKED : Alex Ko		REGION : NR	O.C. : YL
DATE : 29-07-2024		PROJECT REF. : TM2018-0322	
SCALE : 1:1000		PLAN REF. : NRTM2018-0322-07	

Map data reproduced with permission of the Director of Lands. (C) Hong Kong Information Classification: PROPRIETARY

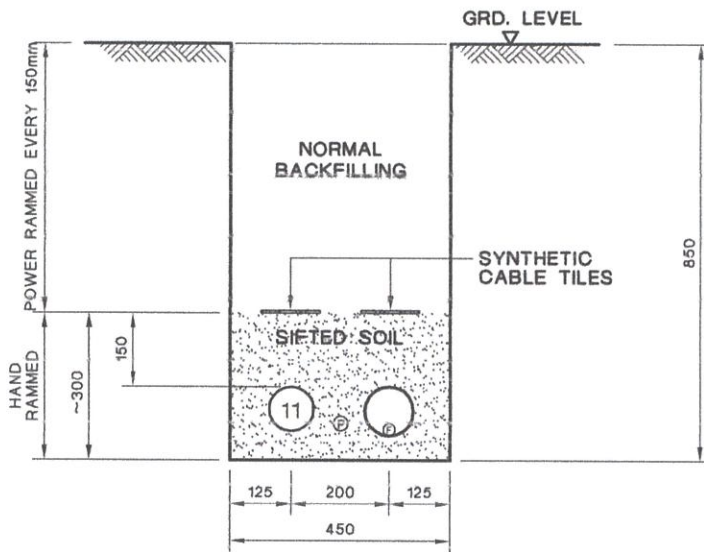

**TYPICAL CABLE TRENCH FOR SINGLE 11kV CABLE**

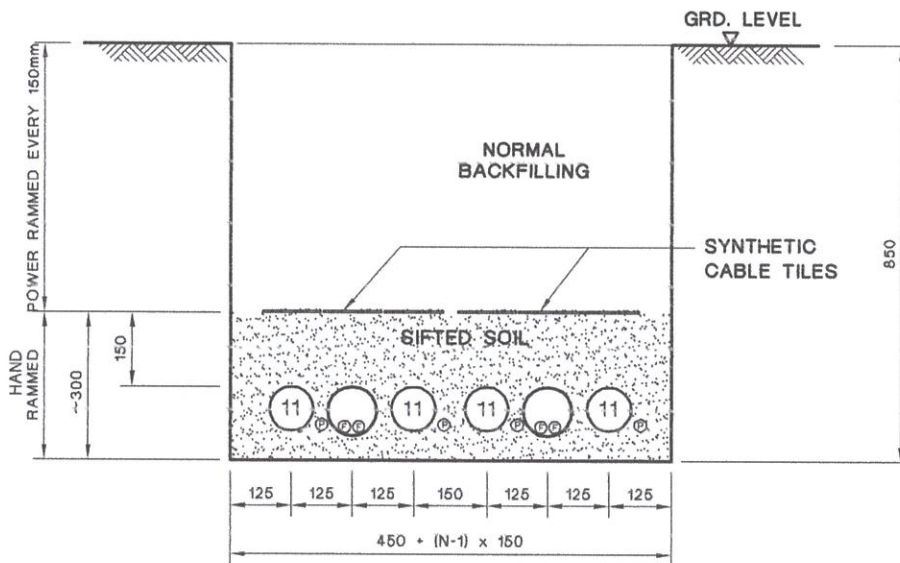

**TYPICAL CABLE TRENCH FOR 4x11kV CABLES**

**LEGEND :**

- ① 11kV CABLE
- Ⓟ PILOT CABLE
- Ⓢ FIBRE OPTIC CABLE IN 100mm DIAMETER CABLE DUCT
- N NUMBER OF CABLE CIRCUITS

**NOTES:**

1. ALL SOIL BACKFILLING BENEATH CABLE TILES TO BE SIFTED THROUGH 12mm WIRE MESH.
2. ALL DIMENSIONS ARE IN mm.

C	GENERAL REVISION	B	GENERAL REVISION	A	SYNTHETIC CABLE TILE SPECIFIED AND FIBRE OPTIC CABLE USED										
---	------------------	---	------------------	---	---	--	--	--	--	--	--	--	--	--	--



REVS.	13.2.04	18.6.07	27.6.11											
	A	B	C	D	E	F	G	H	J	K	L			
INITIAL	C.Y.IP	W.B.LEE	Y.K.MAN											

TITLE :

**TYPICAL 11kV CABLE TRENCH WITH PILOT AND FIBRE OPTIC CABLES - TYPE I**

DRAWN: KKHO	DATE: 15 Aug., 2003
CHECKED: K. K. LEUNG	APPROVED: W. B. LEE
SCALE: 1 : 15	SHEET(S) IN SET: 1

PROJECT NO.	CONTRACT NO.
-------------	--------------

**ASSET MANAGEMENT** DRG. NO. T GEN 10520 DE 33 0002 01 CA