



<p>Project 項目名稱: Temporary Open Storage of Construction Materials for a Period of 3 Years at Lots 1700 (Part) & 1701 (Part) in D.D. 129, Lau Fau Shan, Yuen Long, N.T.</p>	<p>Drawing Title 圖目: Application Site</p>	<p>Remarks 備註:</p>
	<p>Drawing No. 圖號: Figure 1</p>	<p>Scale 比例: 1:1000</p>

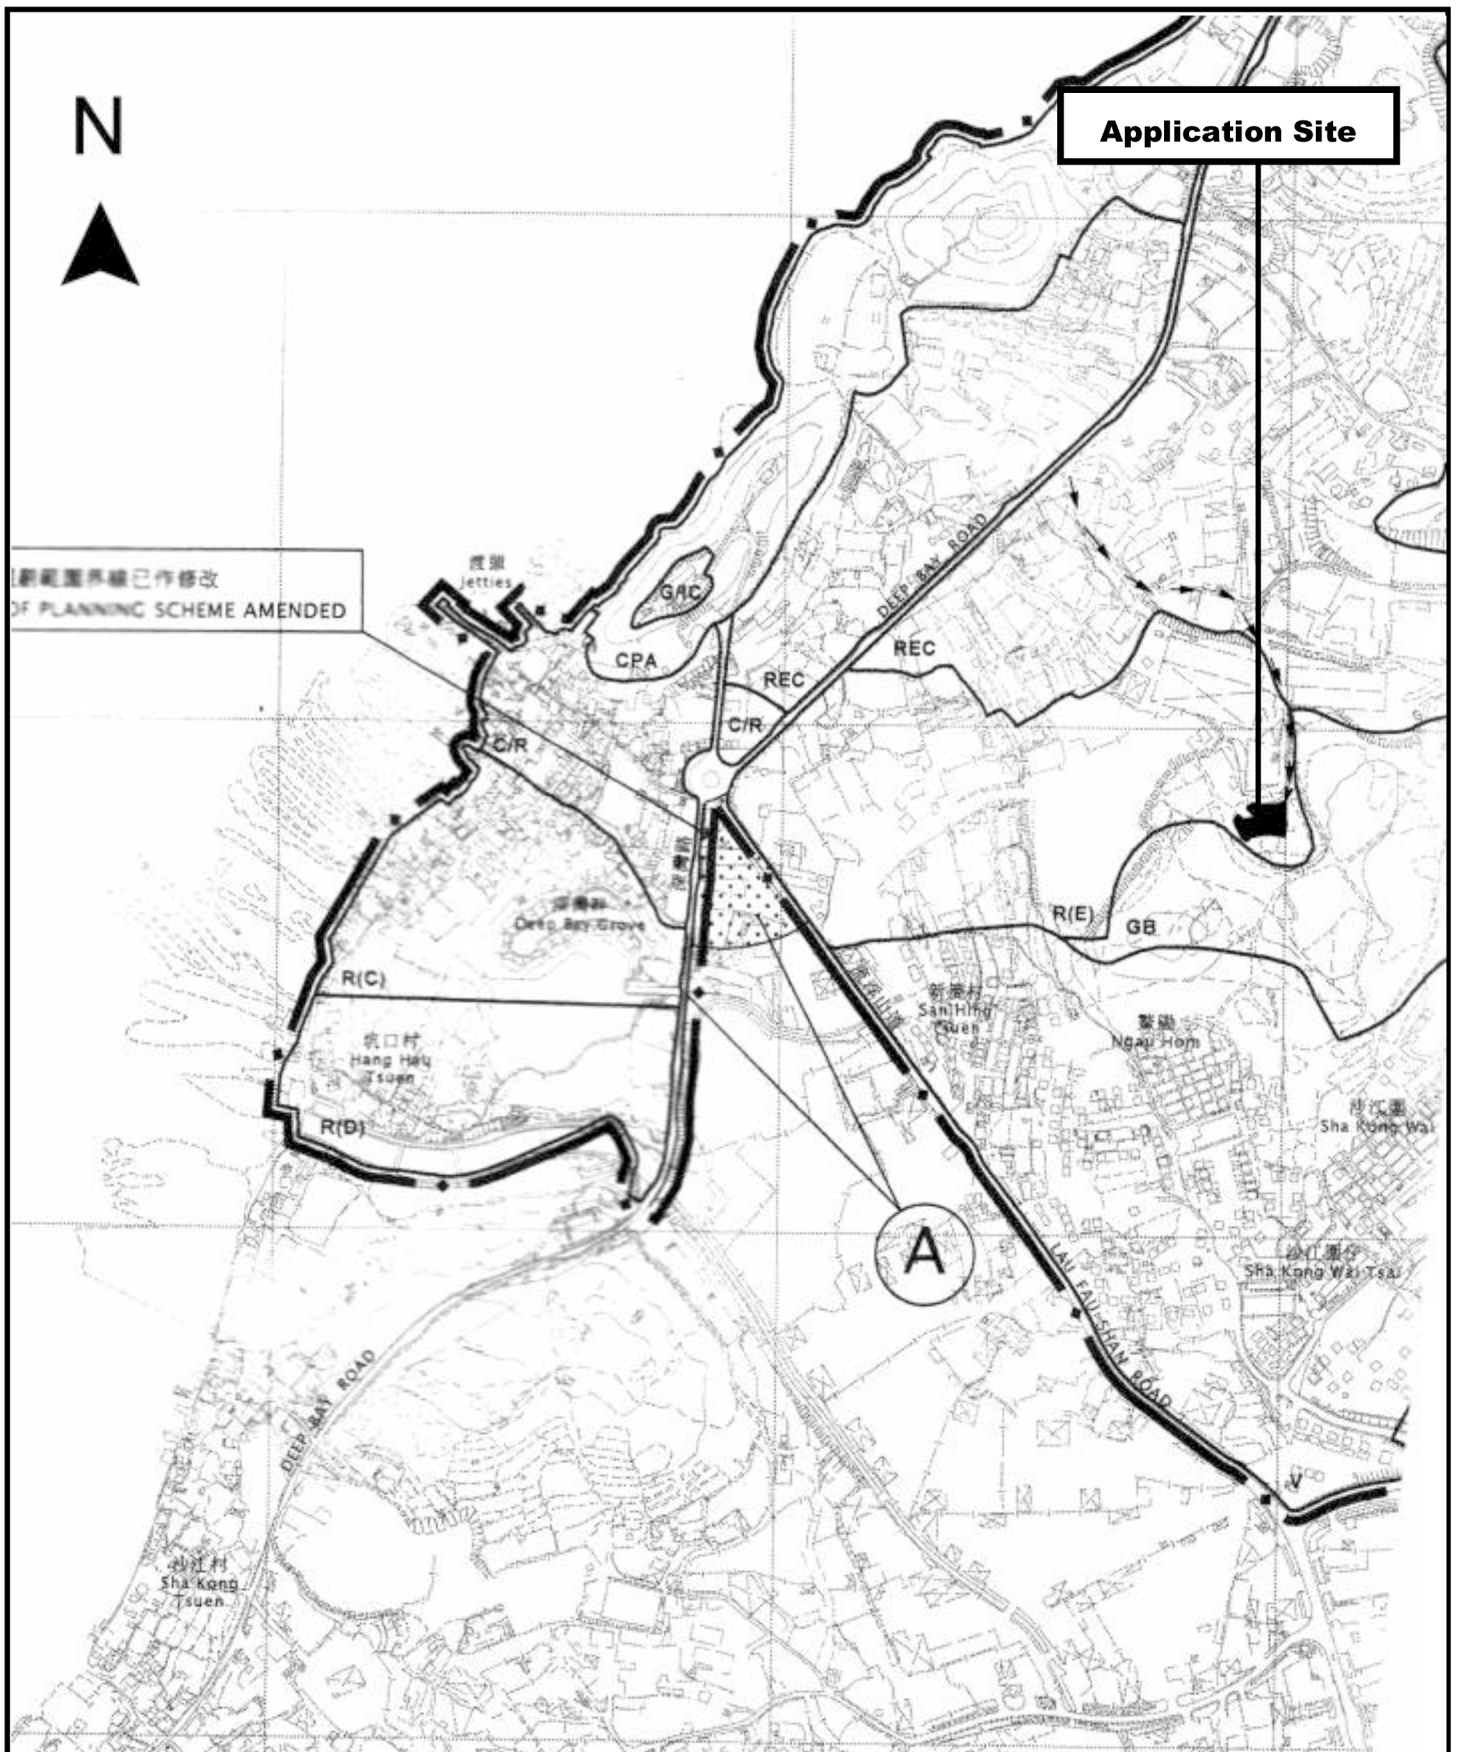

<p>Project 項目名稱: Temporary Open Storage of Construction Materials for a Period of 3 Years at Lots 1700 (Part) & 1701 (Part) in D.D. 129, Lau Fau Shan, Yuen Long, N.T.</p>	<p>Drawing Title 圖目: Location Plan</p> <p>Drawing No. 圖號: Figure 2</p>	<p>Remarks 備註: Vehicular access leading from Deep Bay Road</p> <p>Scale 比例: 1:7500</p>
--	--	--

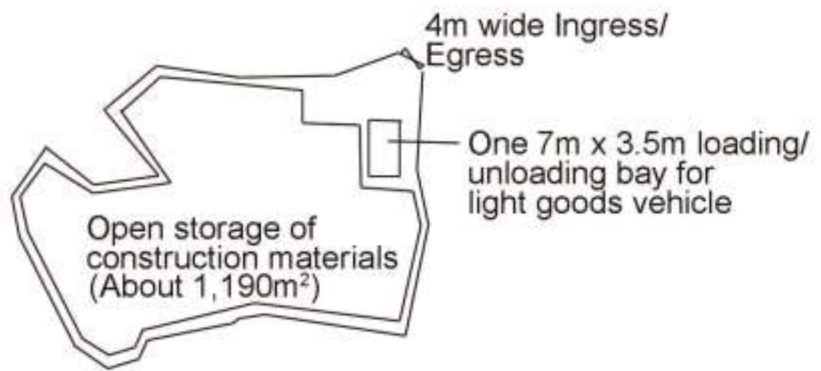

Project 項目名稱: Temporary Open Storage of Construction Materials for a Period of 3 Years at Lots 1700 (Part) & 1701 (Part) in D.D. 129, Lau Fau Shan, Yuen Long, N.T.	Drawing Title 圖目: Proposed Layout Plan	Remarks 備註:
	Drawing No. 圖號: Figure 3	Scale 比例: 1:1000