


Your Ref.: A/YL-MP/378
Our Ref.: H20002/PD/R/005
Date: 21 Oct 2024

 


By Email

Appendix G

Master Layout Plan

GENERAL NOTES:
EXISTING WALL TO BE RETAINED UNLESS OTHER STATED OR DEMARCATED IN THE TENDER DRAWINGS

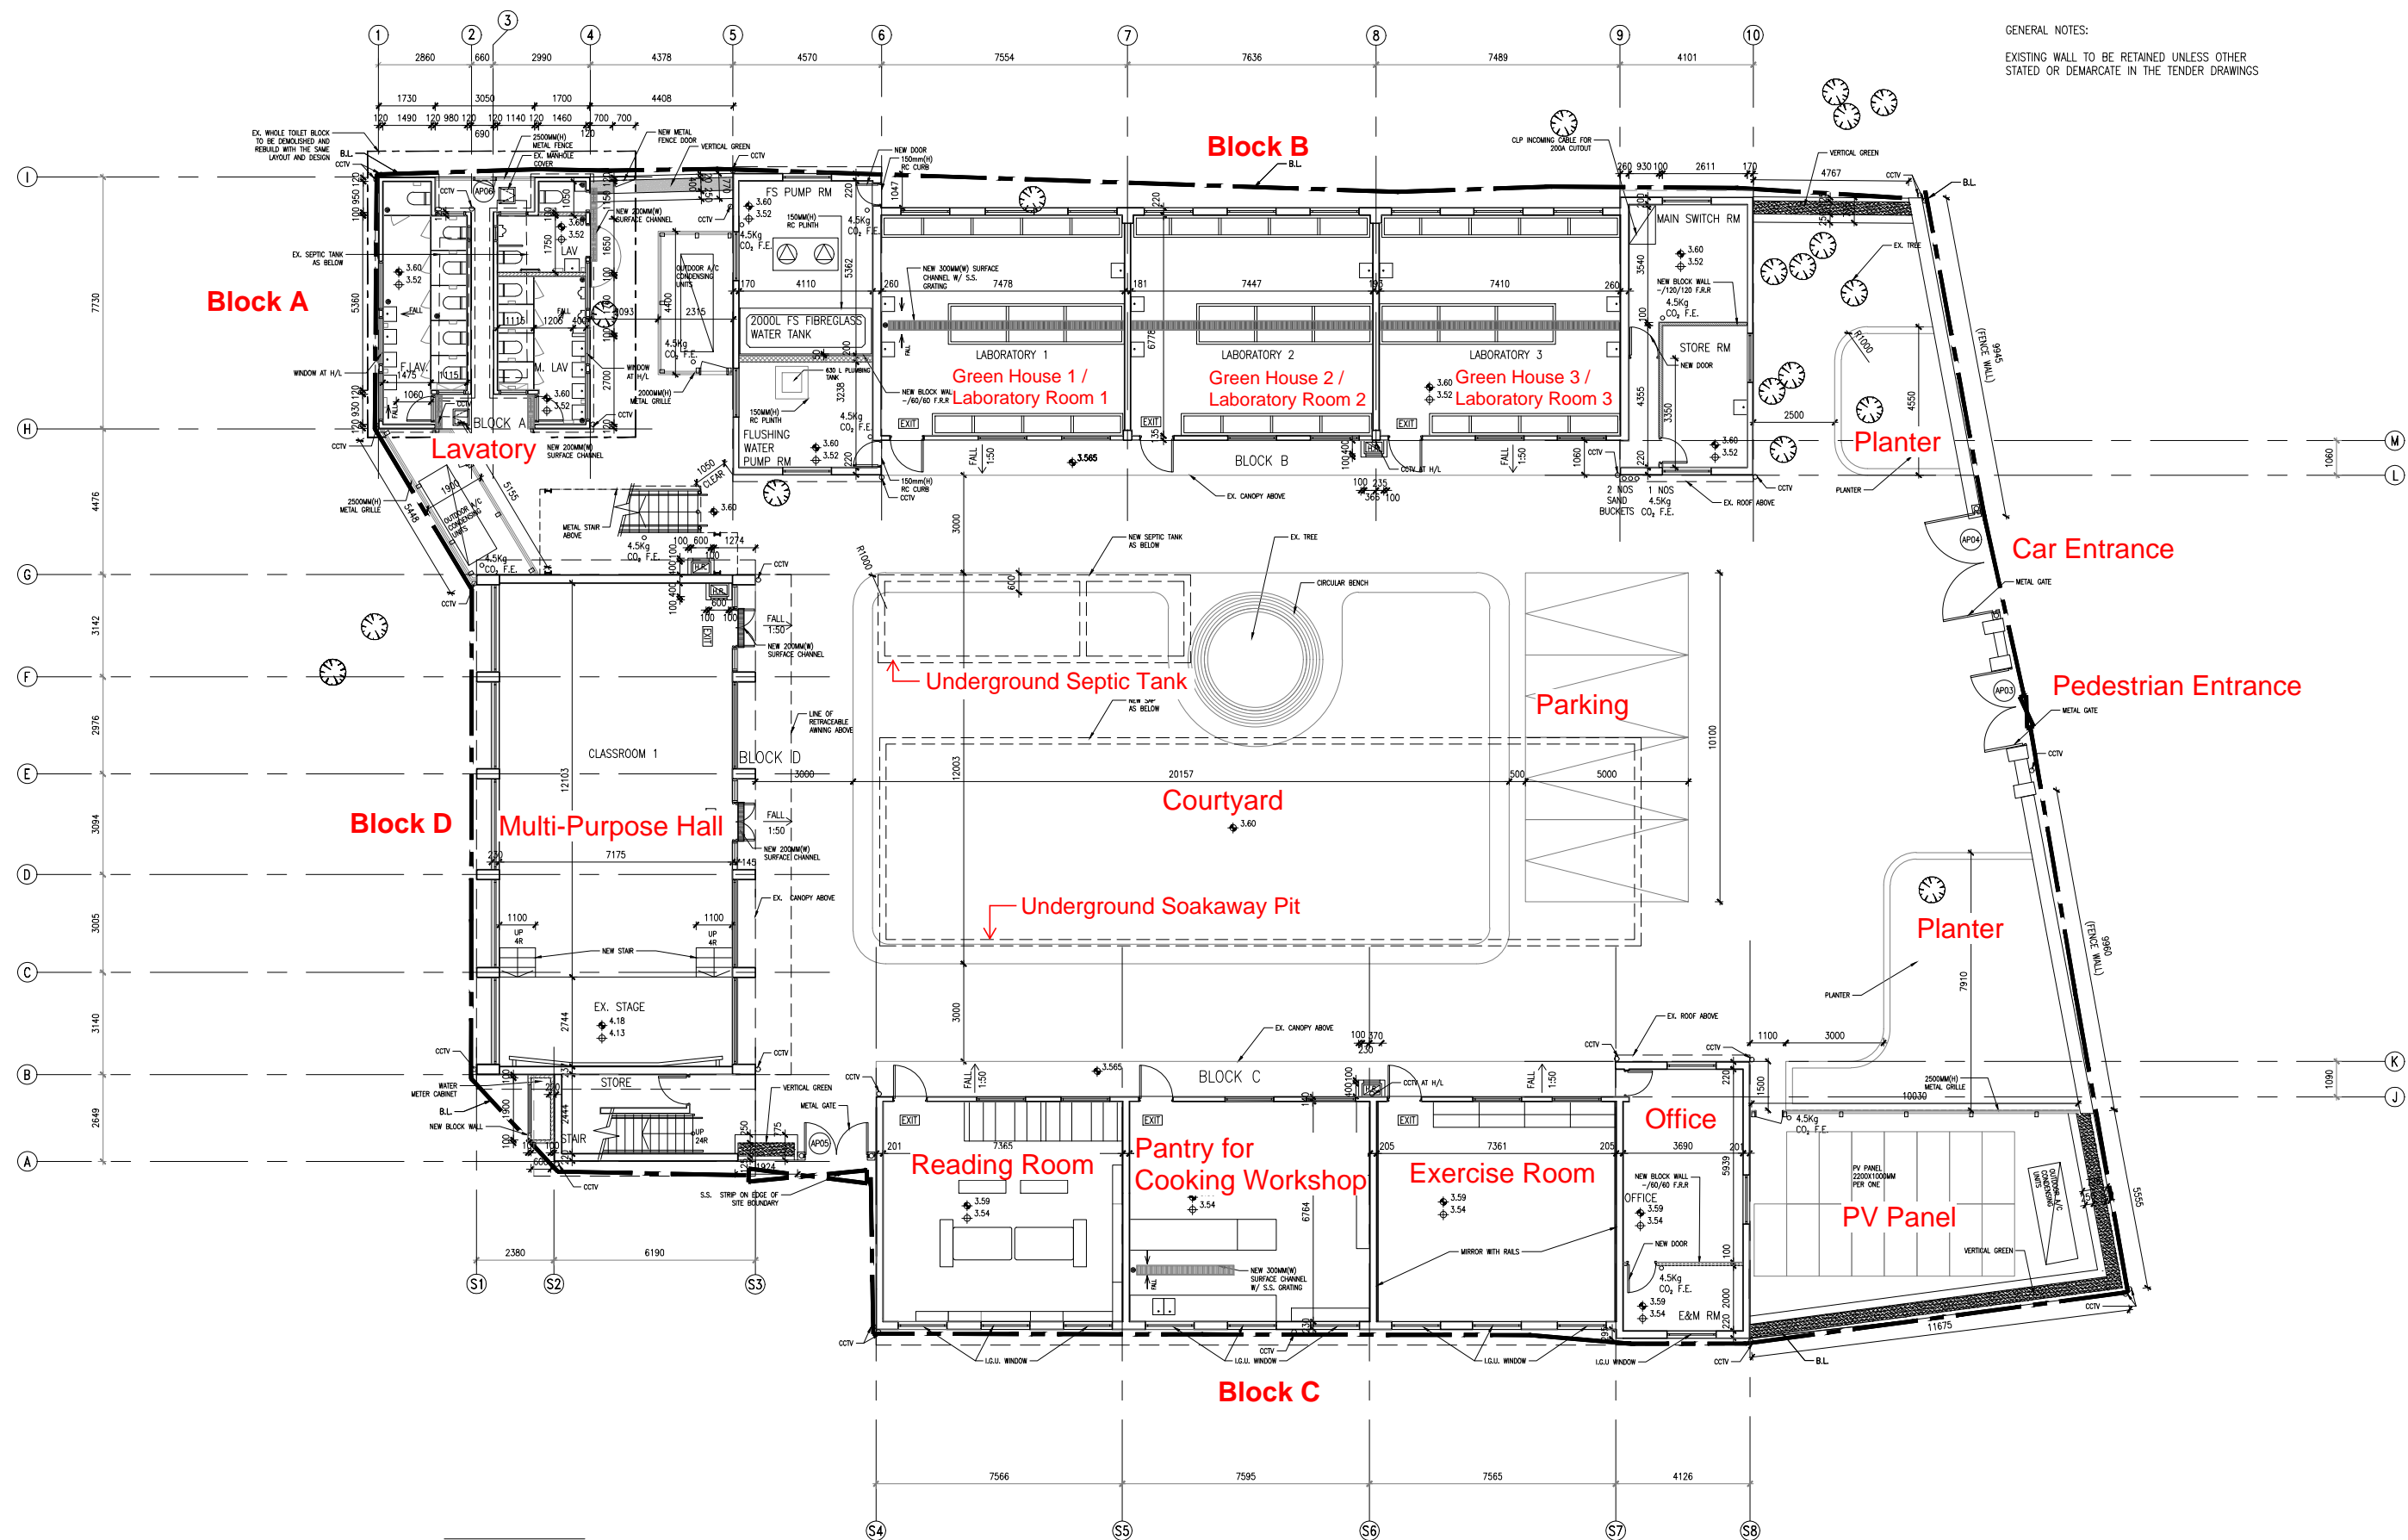

NOTES

- MEASUREMENTS TO EXISTING WORK TO BE CHECKED AND VERIFIED ON SITE BY CONTRACTORS.
- THE TENDER DRAWINGS SHALL BE READ IN CONJUNCTION WITH STRUCTURAL DRAWINGS FOR STRUCTURAL WORKS, E/M DRAWINGS FOR E/M WORKS AND DRAINAGE DRAWING FOR DRAINAGE WORKS.
- DO NOT SCALE DRAWINGS.
- THIS IS A DESIGN INTENT DRAWINGS SET ILLUSTRATING THE APPEARANCE OF THE FINISHED WORK. SHOP DRAWINGS AND STRUCTURAL ELEMENTS ARE TO BE DESIGNED BY CONTRACTORS FOR OURS APPROVAL.
- BUILDING REGULATIONS AND ORDINANCES, AND FIRE SERVICES REQUIREMENTS ARE TO BE COMPLIED WITH.
- COLOR AND FINISH TEXTURE, AND ASSOCIATED MATERIAL QUALITY ARE TO BE SUBMITTED AS SAMPLES FOR DESIGNER'S APPROVAL.
- DRAWING AND COPY-RIGHT ARE PROPERTY OF A. LEAD ARCHITECTS LTD AND SHALL BE RETURNED AT COMPLETION OF WORKS.
- DRAWING IS NOT VALID FOR CONSTRUCTION UNLESS EXPRESSLY CERTIFIED.

CLIENT -
FRUIT GARDEN SOCIAL ENTERPRISE LIMITED

ARCHITECT/ DESIGNER -
A. LEAD architects ltd.
領建建築師事務所有限公司
Tel: (852) 25433220 Fax: (852) 25433291 Email: info@aleadarchitect.com

PROJECT -
PROPOSED FIELD STUDY CENTRE & ORGANIC FARM BY REVITALIZATION OF FORMER CHUK HING PUBLIC SCHOOL AT GOVERNMENT LAND (GL) IN D.D. 104, HA CHUK YUEN TSUEN, SAN TIN, YUEN LONG
DRAWN TITLE -
PROPOSED LAYOUT PLAN OF OVERALL G/F PLAN

REV.	DATE	DESCRIPTION

DRAWN BY - WW	REVISION -	DRAWING NO. - GP-0000
CHECKED BY - RC	ISSUE DATE - 2022	SCALE - 1:200@A3
STATE -	TENDER DRAWING	
CAD REF. - P:\H20002-Organic Farm\08_WORKING\GP\2022-01-19(Tender drawing)\GP-0000.dwg		