


Plan extracted from
OZP no. S/YL-MP/6
(latest version 2005)

Location Plan
Scale: 1:7500

Appendix 1
Page 1/2


地段索引圖 LOT INDEX PLAN

Appendix 1

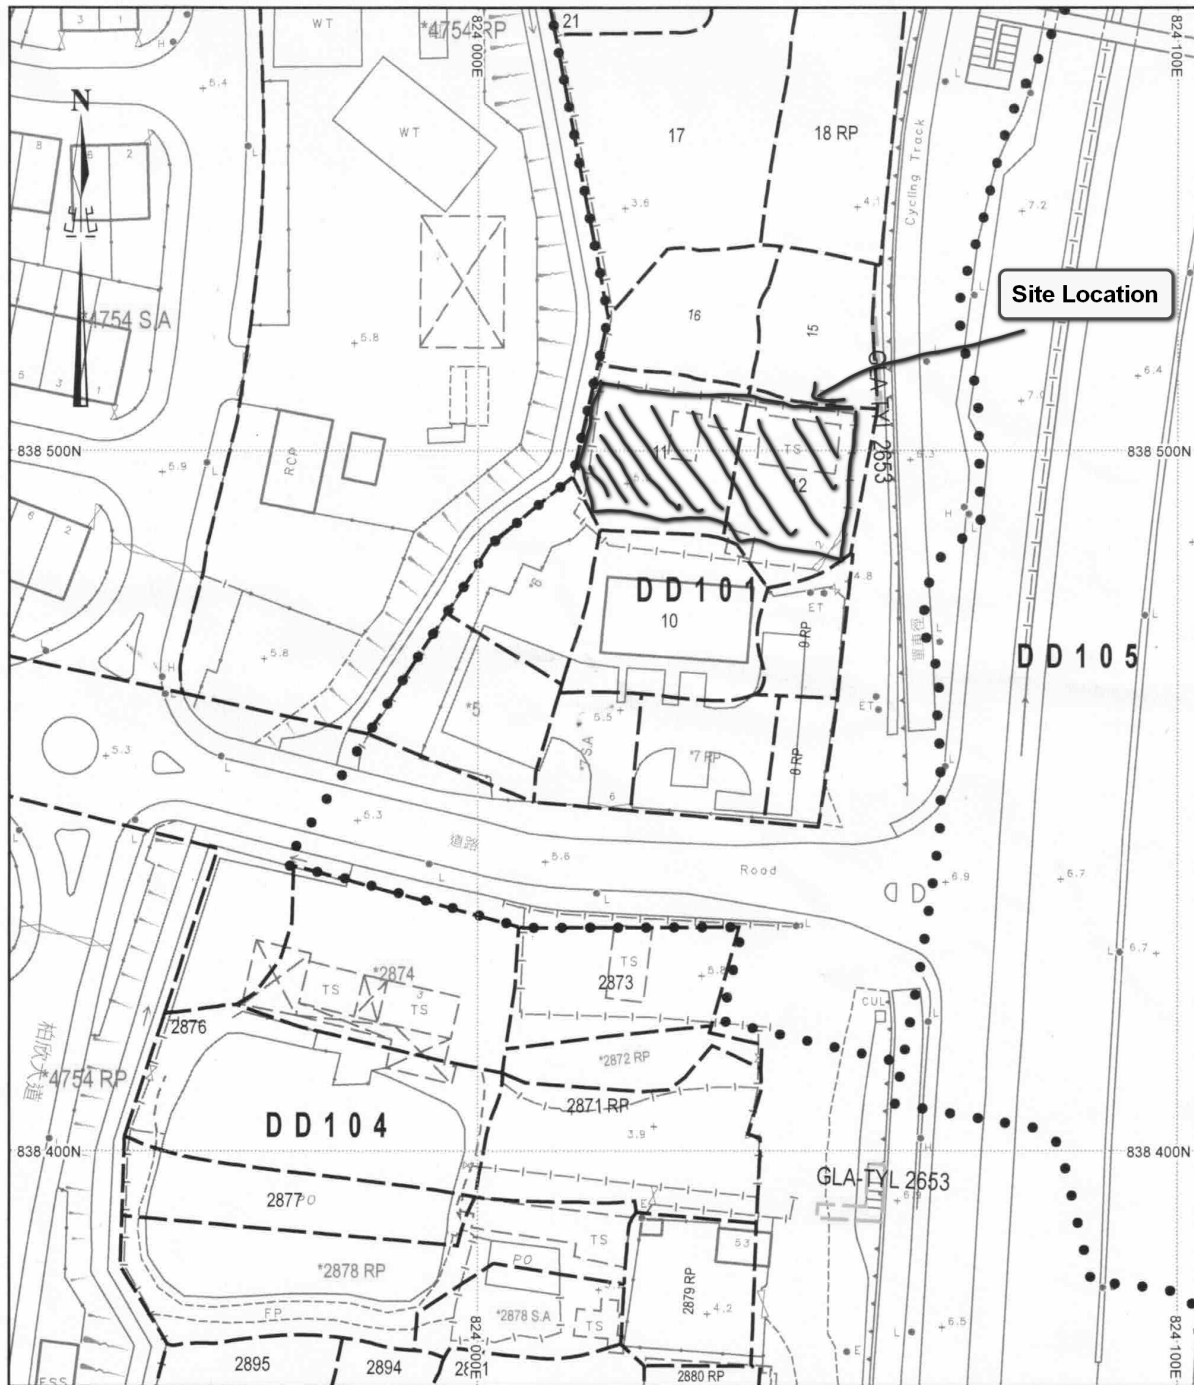

地政總署測繪處 Survey and Mapping Office, Lands Department

比例尺 SCALE 1:1 000

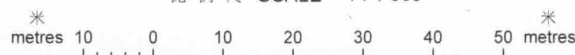


Locality : _____
 Lot Index Plan No. : LIP1616546P
 District Survey Office : Lands Information Center
 Date : 06-Dec-2024
 Reference No. : 2-SE-11D,2-SE-12C,2-SE-16B,2-SE-17A

香港特別行政區政府 — 版權所有
 © Copyright reserved - Hong Kong SAR Government
 SMO-P01 20241206111810 10

摘要說明：本地段索引圖在其背景的地形圖上標示了各種永久和短期持有的土地的圖像界線。這些土地包括私人地段、政府撥地、短期租約批地，以及其他作核准用途的土地。請注意：(1)本索引圖上的資料會被不時更新而不作事先通知；(2)索引圖的更新或會延後於有關資料的實際變更；以及(3)本索引圖中顯示的界線僅供識別之用，資料是否準確可靠，應徵詢專業土地測量師的意見。
免責說明：如因使用本地段索引圖，或因所依據的本索引圖資料出錯、遺漏、過時或有誤差而引致任何損失或損害，政府概不承擔任何法律責任。

Explanatory notes: This plan shows the graphical boundaries of different kinds of permanent and temporary land holdings with the topographic map in the backdrop. The land holdings as shown may include private lots, government land allocations, short term tenancies and other permitted uses of land. It must be noted that: (1) the information shown on this plan is subject to update without prior notification; (2) there may be time lag between an update and the related changes taken place; and (3) the graphical boundaries as shown are for identification purpose only and interpretation of their accuracy and reliability requires the advice from professional land surveyor.
Disclaimer: The Government shall not be responsible for any loss or damage howsoever arising from the use of this plan or in reliance upon its correctness, completeness, timeliness or accuracy.


Appendix 2

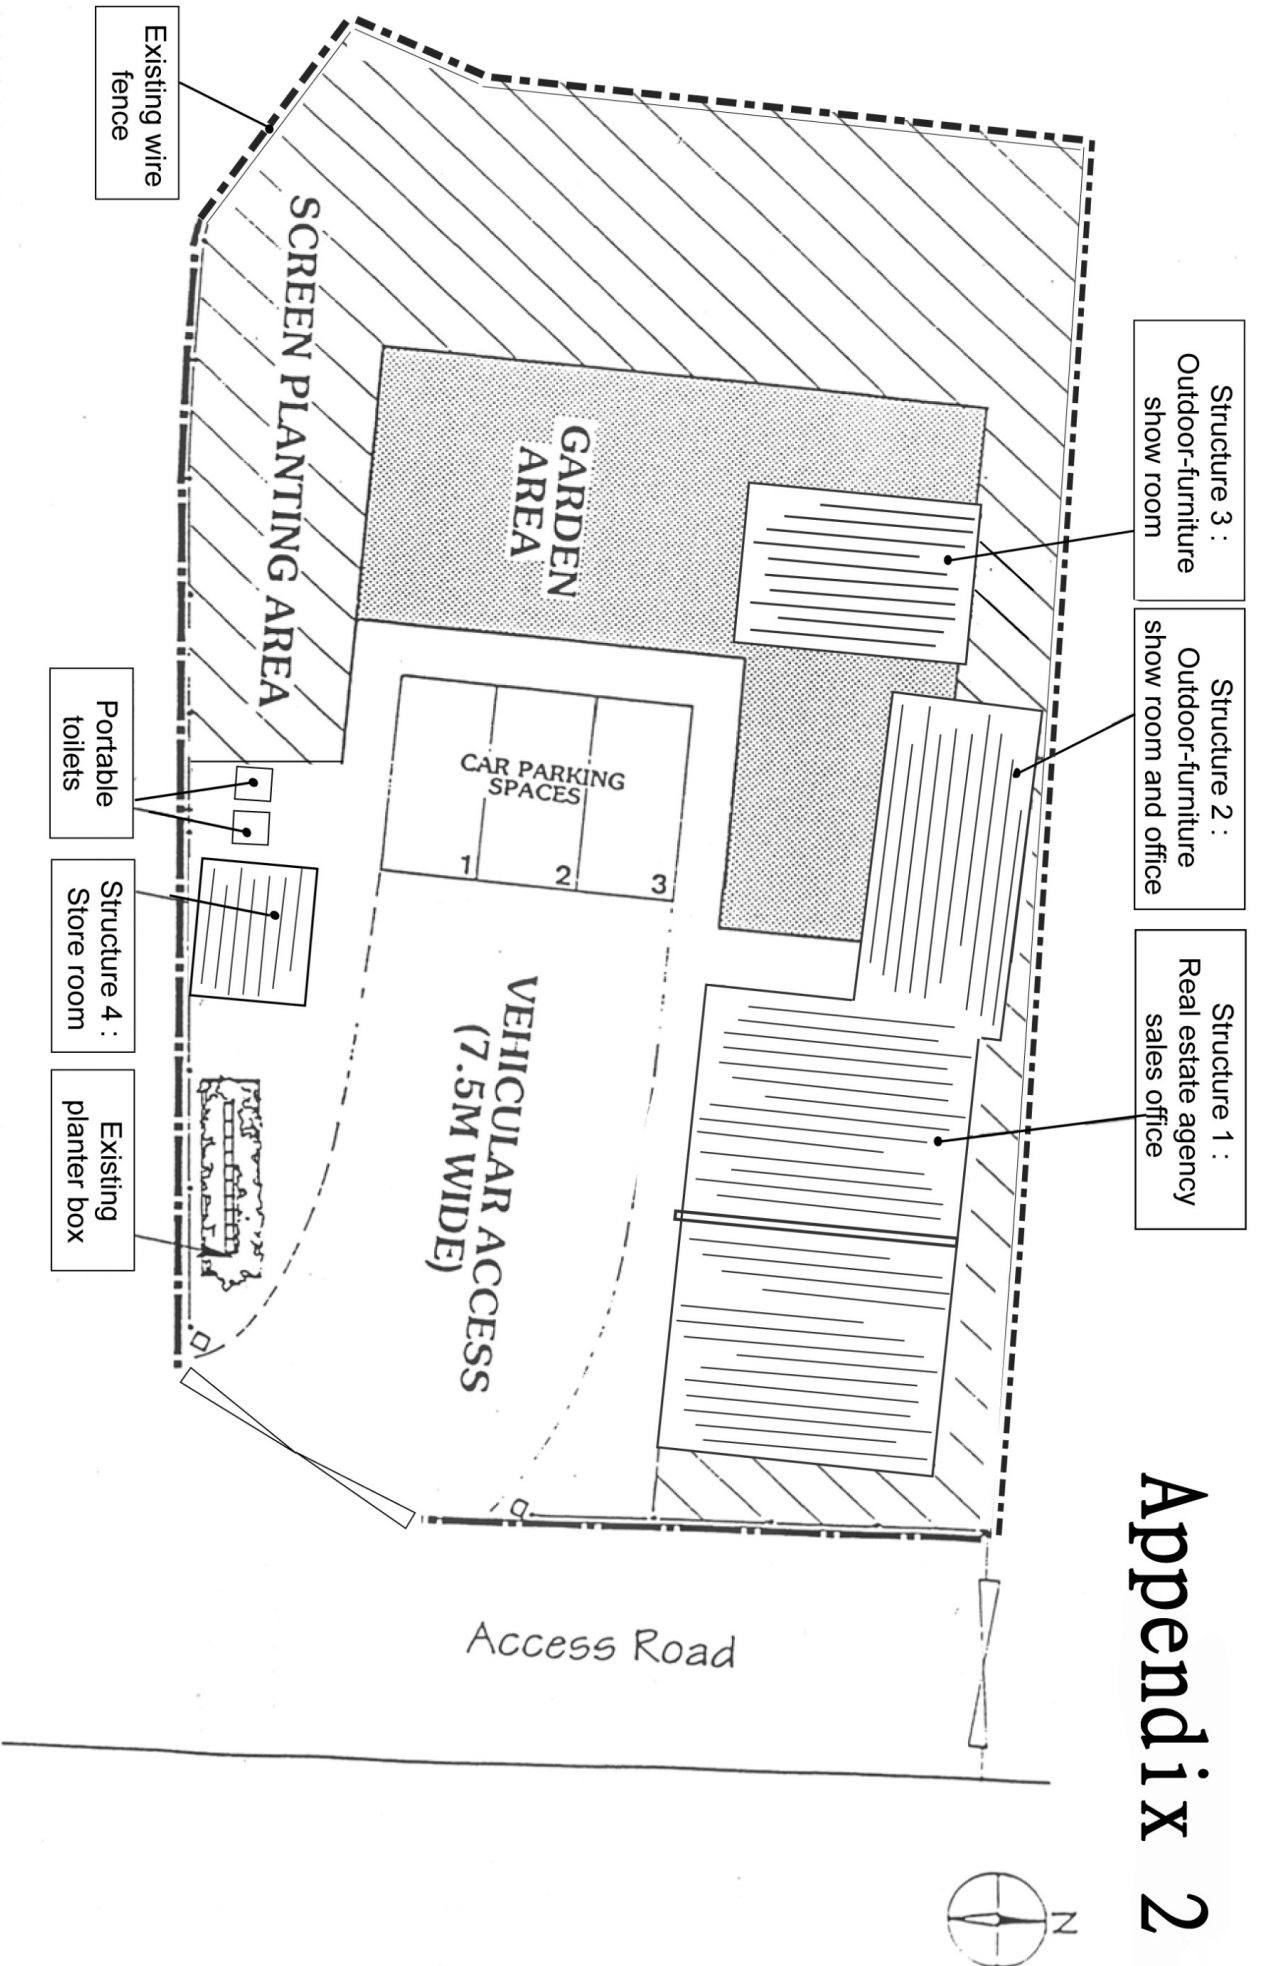

Site Layout Plan

Scale: 1:200

- 70 *Chrysalidocarpus lutescens*
- 18 *Juniperus chinensis*
- 200 *Asparagus sprengeri*
- 210 *Calliandra haematocephala*
- 4 *Cycas revoluta*
- 300 *Rhoeo discolor*
- 450 *Asparagus sprengeri*
- 200 *Hibiscus rosa-sinensis*
- 20 *Cassia surattensis*
- 4 *Caryota ochlandra*
- 7 *Archontophoenix alexandrae*
(existing palms)
- 40 *Chrysalidocarpus lutescens*

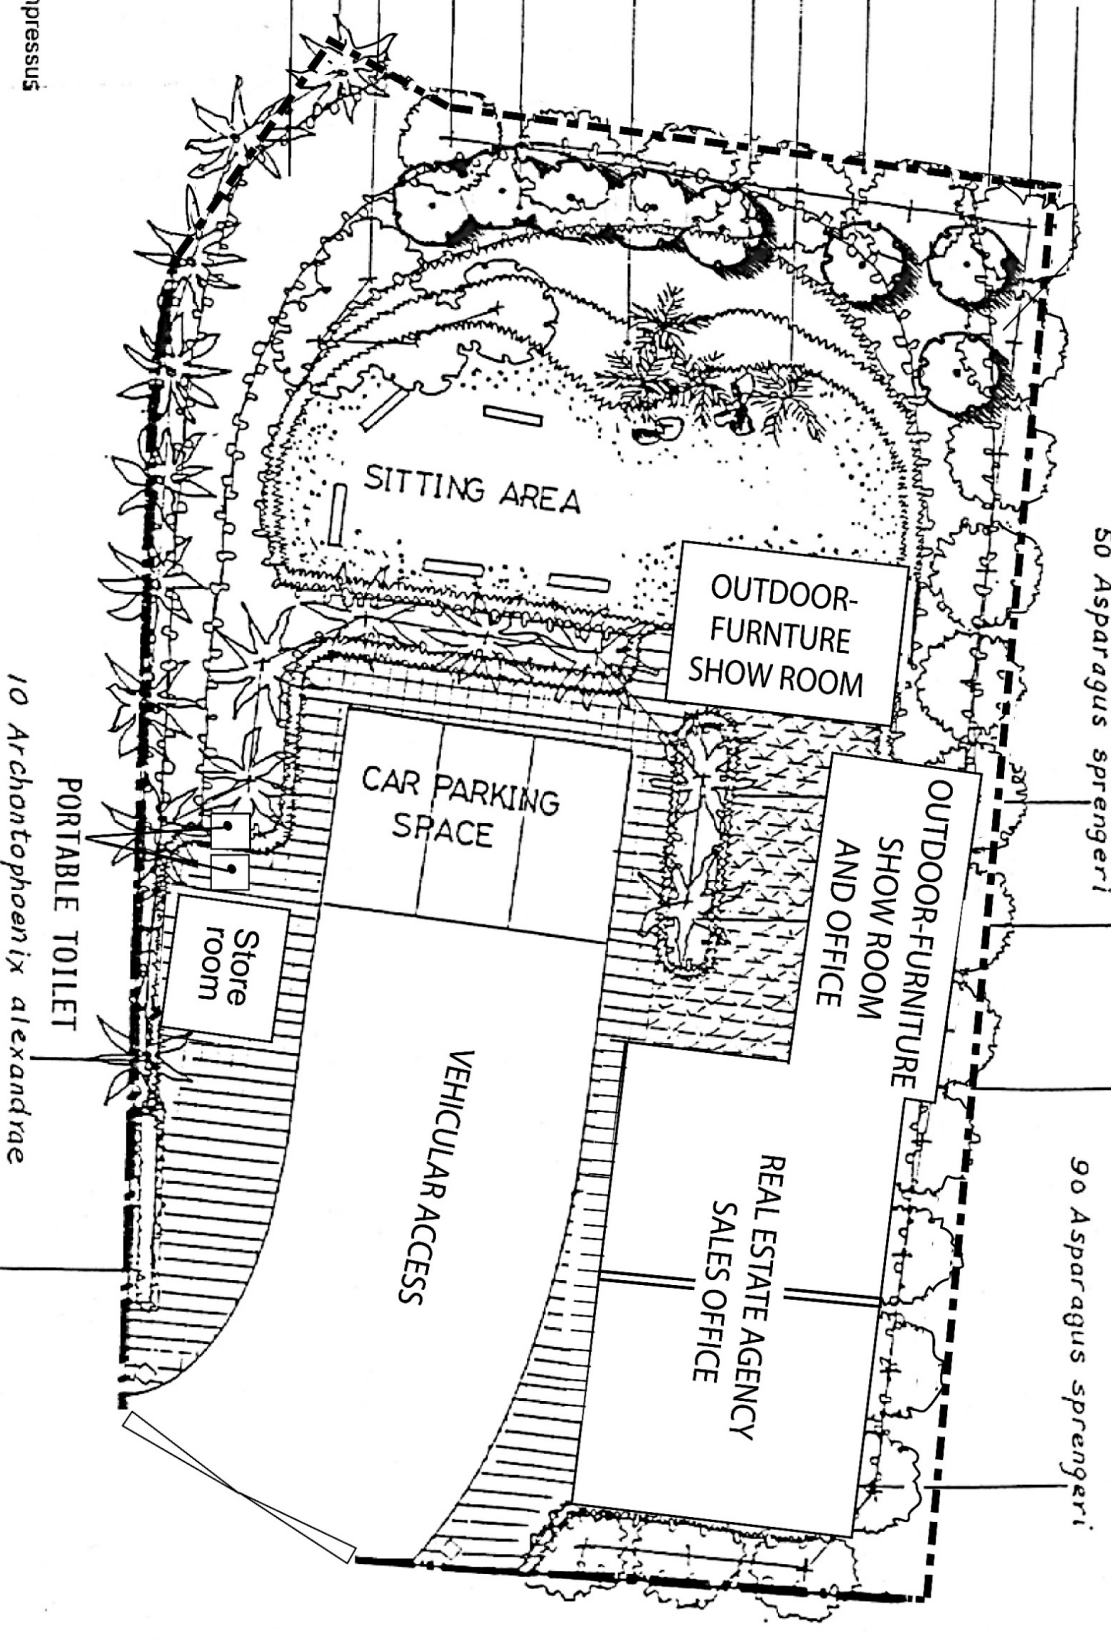

- 30 *Acalypha wilkesiana* 'red'
- 50 *Asparagus sprengeri*
- 60 *Acalypha wilkesiana* 'red'
- 90 *Asparagus sprengeri*

EXISTING PLANTER BED W/ GLASS SCREEN WALL & PLANTS

10 *Archontophoenix alexandrae*

- LEGEND:
- Boulders
 - Benches
 - Fenced Boundary
 - Lawn turfed w/ *Axonopus compressus*

Landscape Layout Plan

Scale: 1:200

Appendix 4

Teamset Investment Limited

No. 2 Palm Springs Boulevard, Wo Shang Wai, Yuen Long, NT

Appendix 4 – Notes to Landscape Layout Plan

The plant at the site had been carefully taken care of in past years. The conditions of all tree and grassland are in good condition. Please see below for photo taken in 6 December 2024.

