

Proposed Structure A (Proposed use: Real Estate Agency)


Non-domestic GFA: **46.45m**

Building Height: not exceeding 3.5m (1-storey)

Proposed Structure B (Proposed use: Vehicle repair workshop)

Non-domestic GFA: **46.45m**

Building Height: not exceeding 3.5m (1-storey)

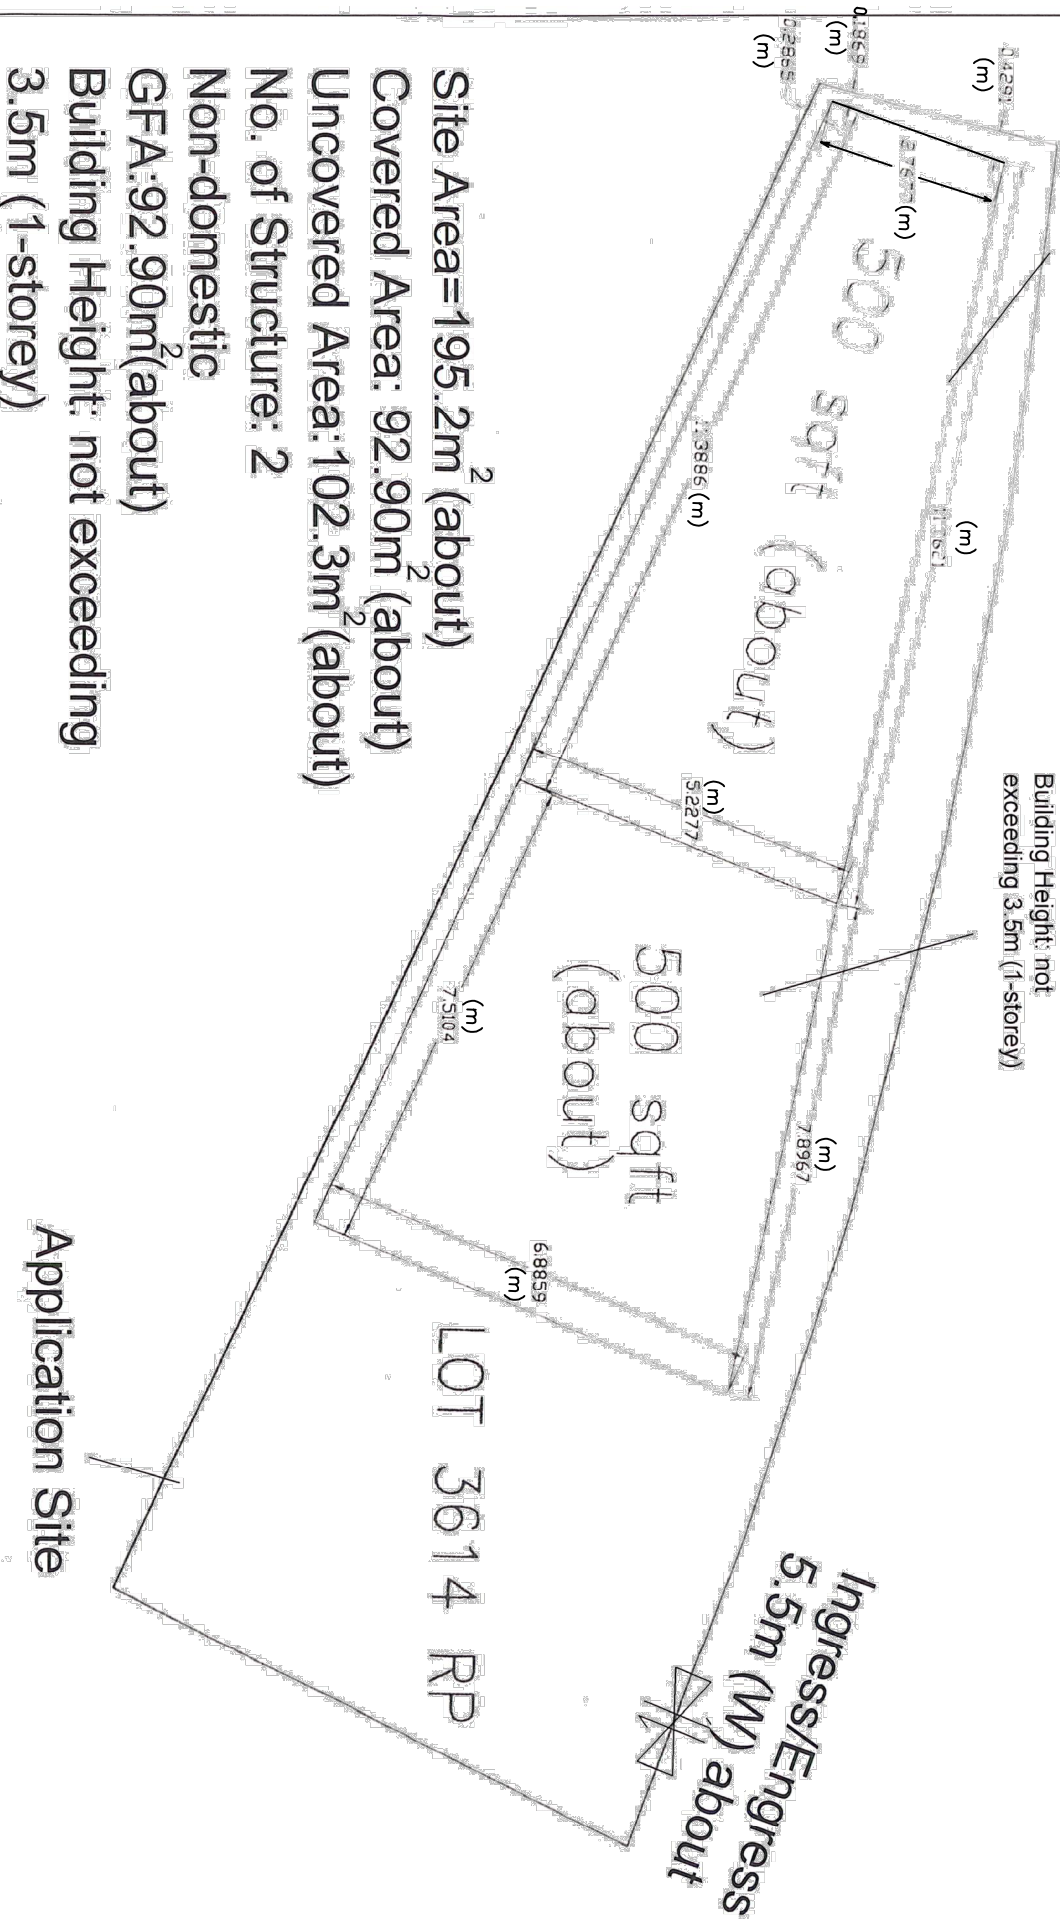

Project:
Planning Application
at
LOT 3614 RP in DD104

Scale: 1:100

Drawn By: J

Checked: J

Plan 2