


# 佈局設計圖

TUNG SHING LEI

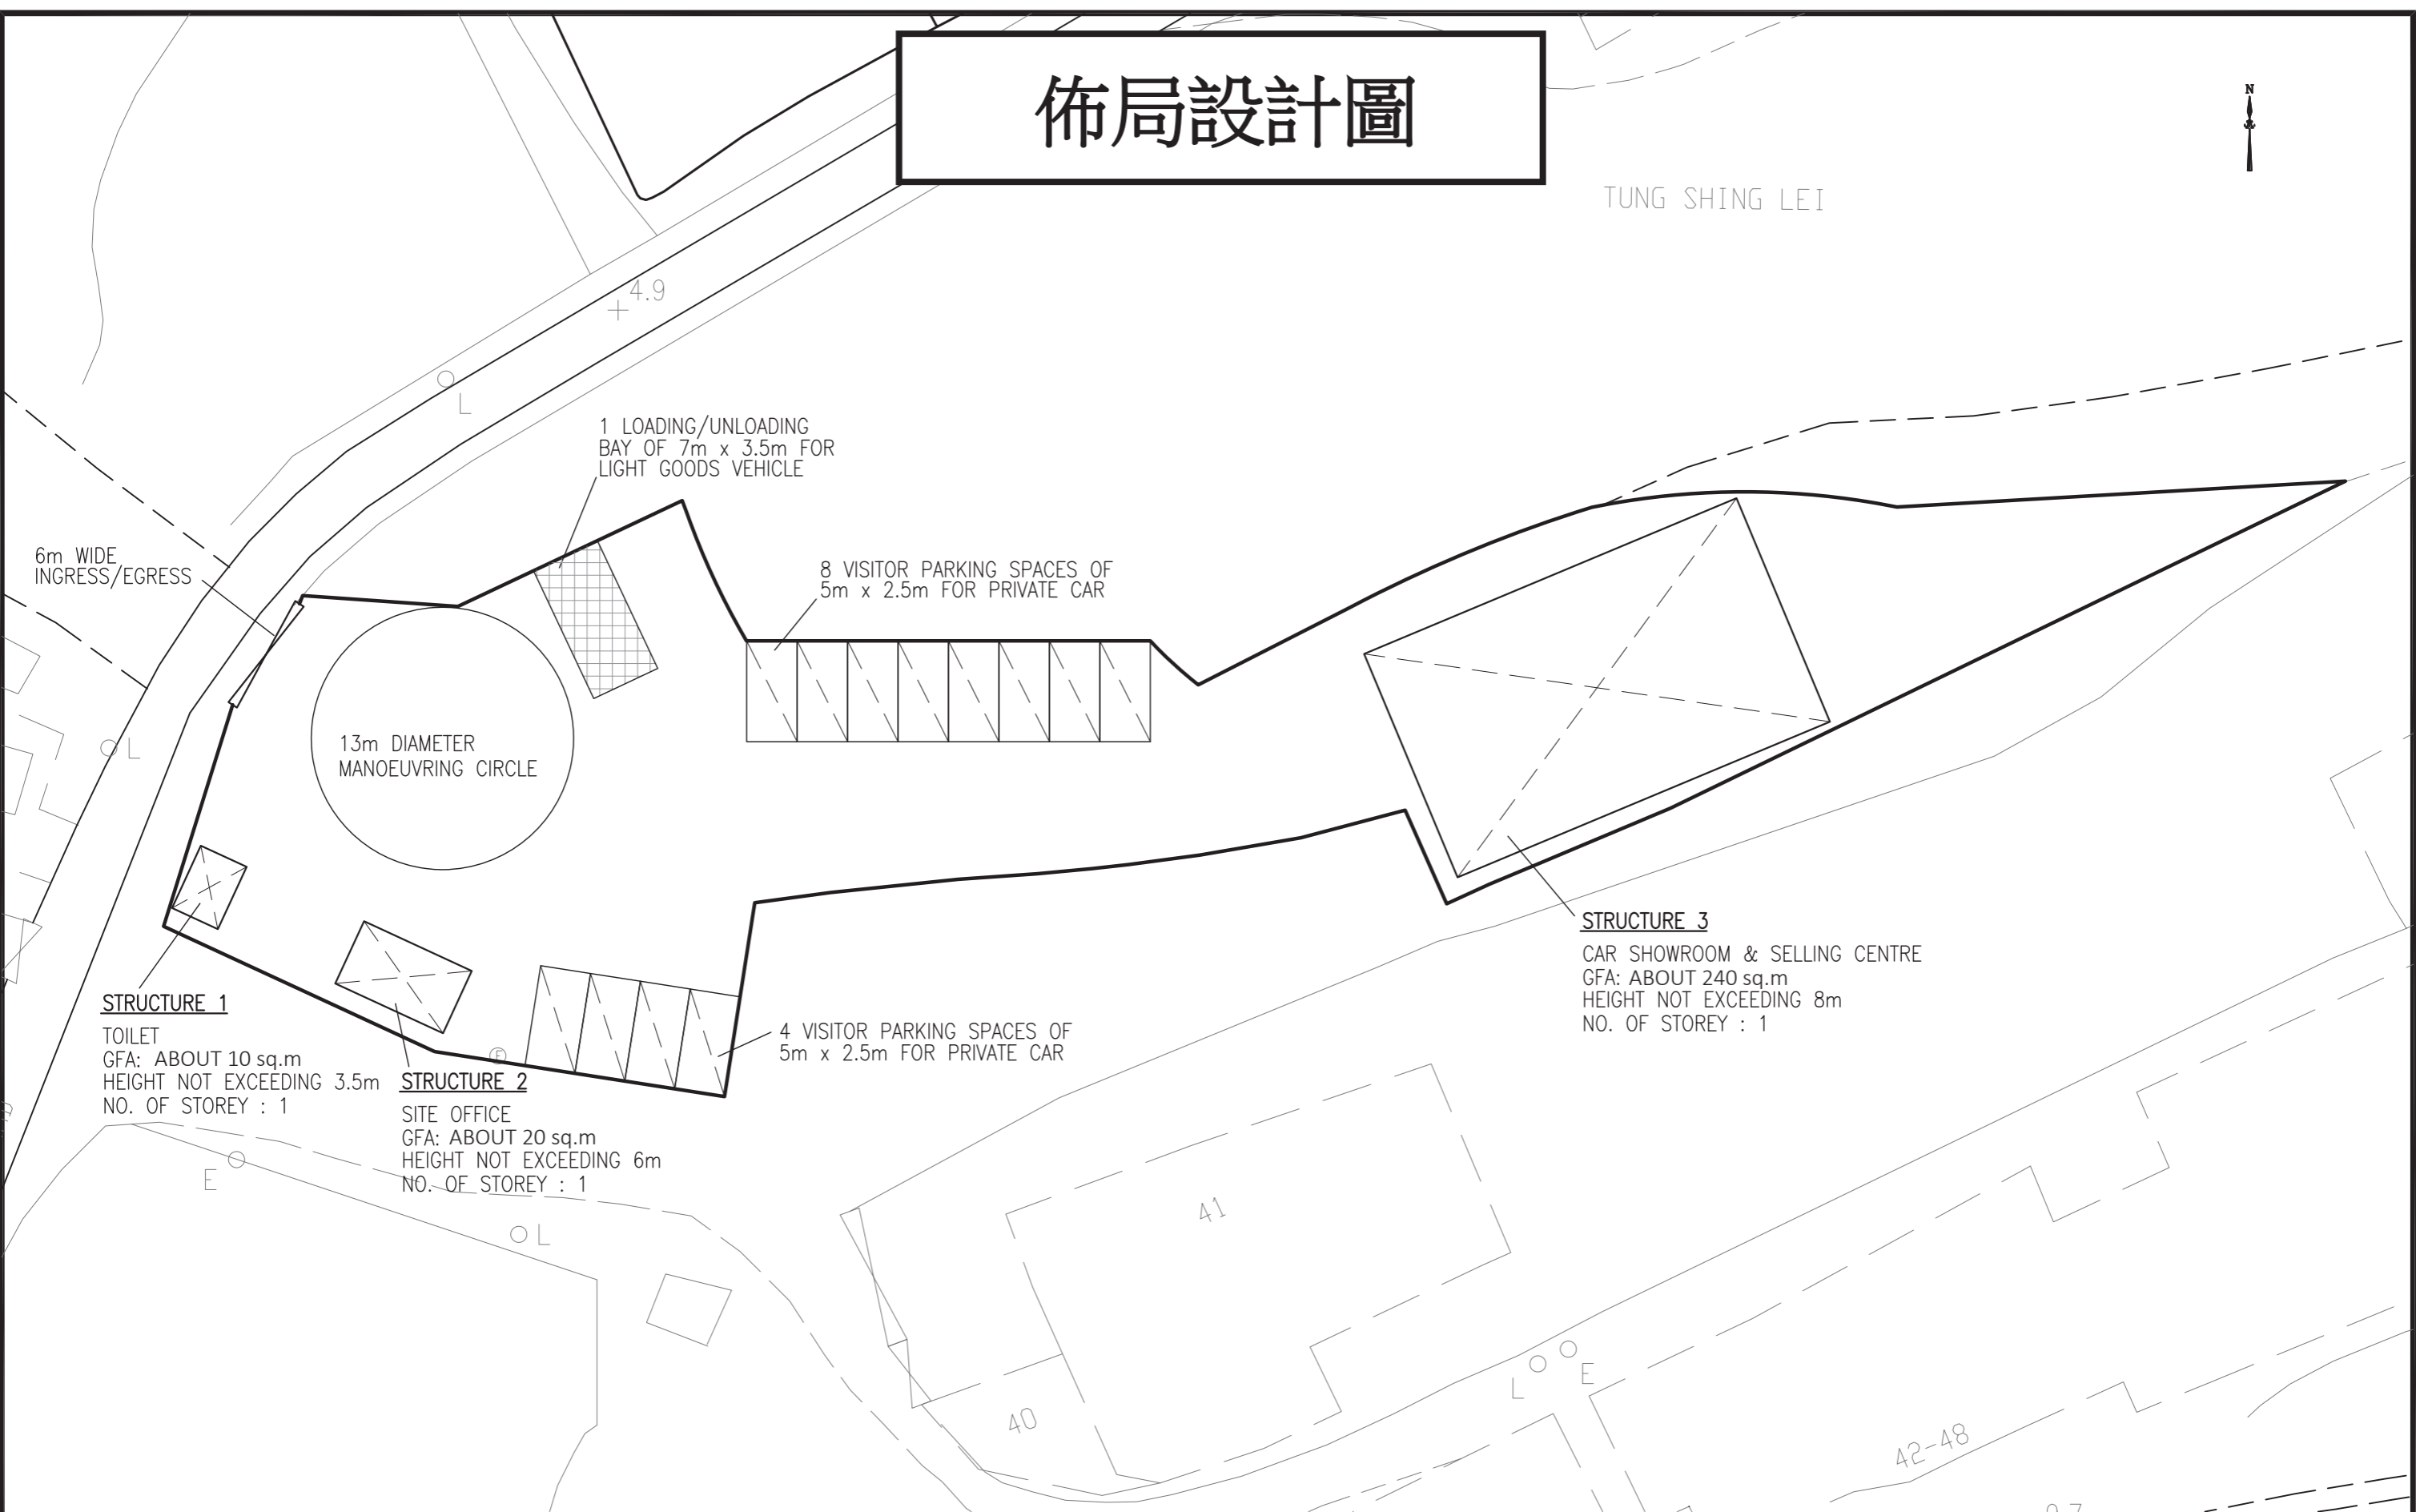

**利安設計工程有限公司**  
**LEON Design Engineering Limited**

新界屯門藍地電子圍205號  
 No. 205 Tuen Tsz Wai, Lam Tei, Tuen Mun, N.T.  
 Tel: 2328 7090 Fax: 2328 7080 E-mail: leonlimited@gmail.com

This drawing and design are copyright of LEON DESIGN ENG. LTD. No portion may be reproduced without the company written permission. Used written dimensions. measurement to existing works to be verified on site. This drawing shall be read in conjunction with specification and condition of contract.

**PROJECT**  
 PROPOSED TEMPORARY SHOP AND SERVICES (SALES OF PRIVATE CATRS) FOR PERIOD OF 3 YEARS AT LOTS 634 S.A (PART), 635 (PART), 636 S.A (PART), 639 RP, 659 S.A RP&S.B RP AND 679 (PART) IN D.D. 115, YUEN LONG N.T.

**TITLE**  
**PROPOSED LAYOUT PLAN**

<b>DRAWN BY</b> PT	<b>CHECKED BY</b> PT	<b>DATE</b> Feburay 2024
<b>SCALE</b> 1 : 300		<b>JOB NO.</b> LD/ -
<b>CAD / FILE</b> LD-TSL-CS01		<b>DWG NO.</b> LD/TSL/CS01