



DATE	REV.	
2024.08	A	
2024.08	B	
2024.09	C	
2024.10	D	

APPLICATION SITE:
D.D.104
3725 S.A ss.1
3725 S.B &
3725 S.C ss.2

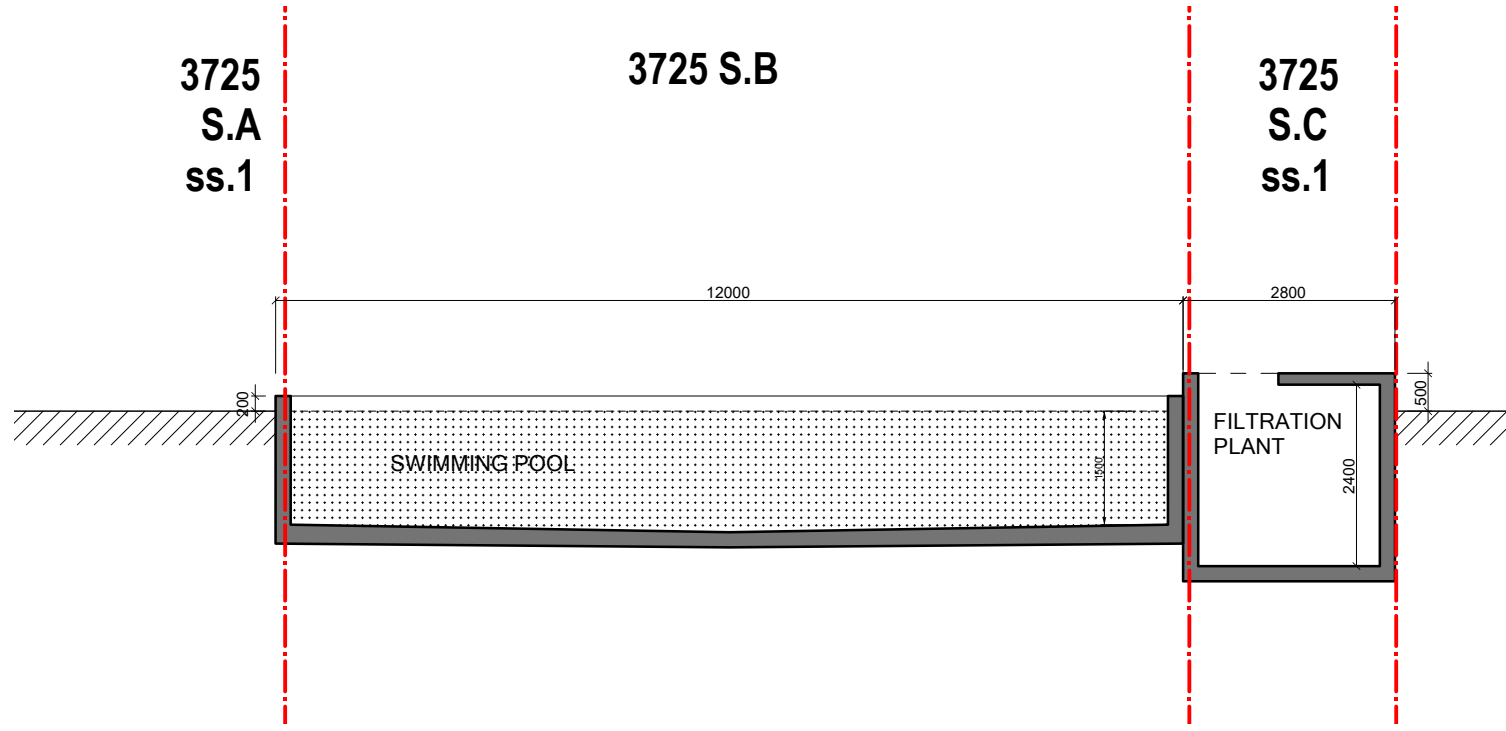

PROJECT NAME	
PROPOSED SWIMMING POOL DD104 VARIOUS LOTS YUEN LONG, NT	
DRAWING NAME	
SECTION A-A	
SCALE	
1:100 (A4)	
PROJECT NO	
220	
DRAWING NO.	
P-03 REV.D	
DRAWN CM	APPROVED
CHECKED JW	AC

1 SWIMMING POOL LAYOUT PLAN
- SCALE = 1:100 (A4)

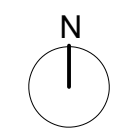

APT ARCHITECTS LTD 