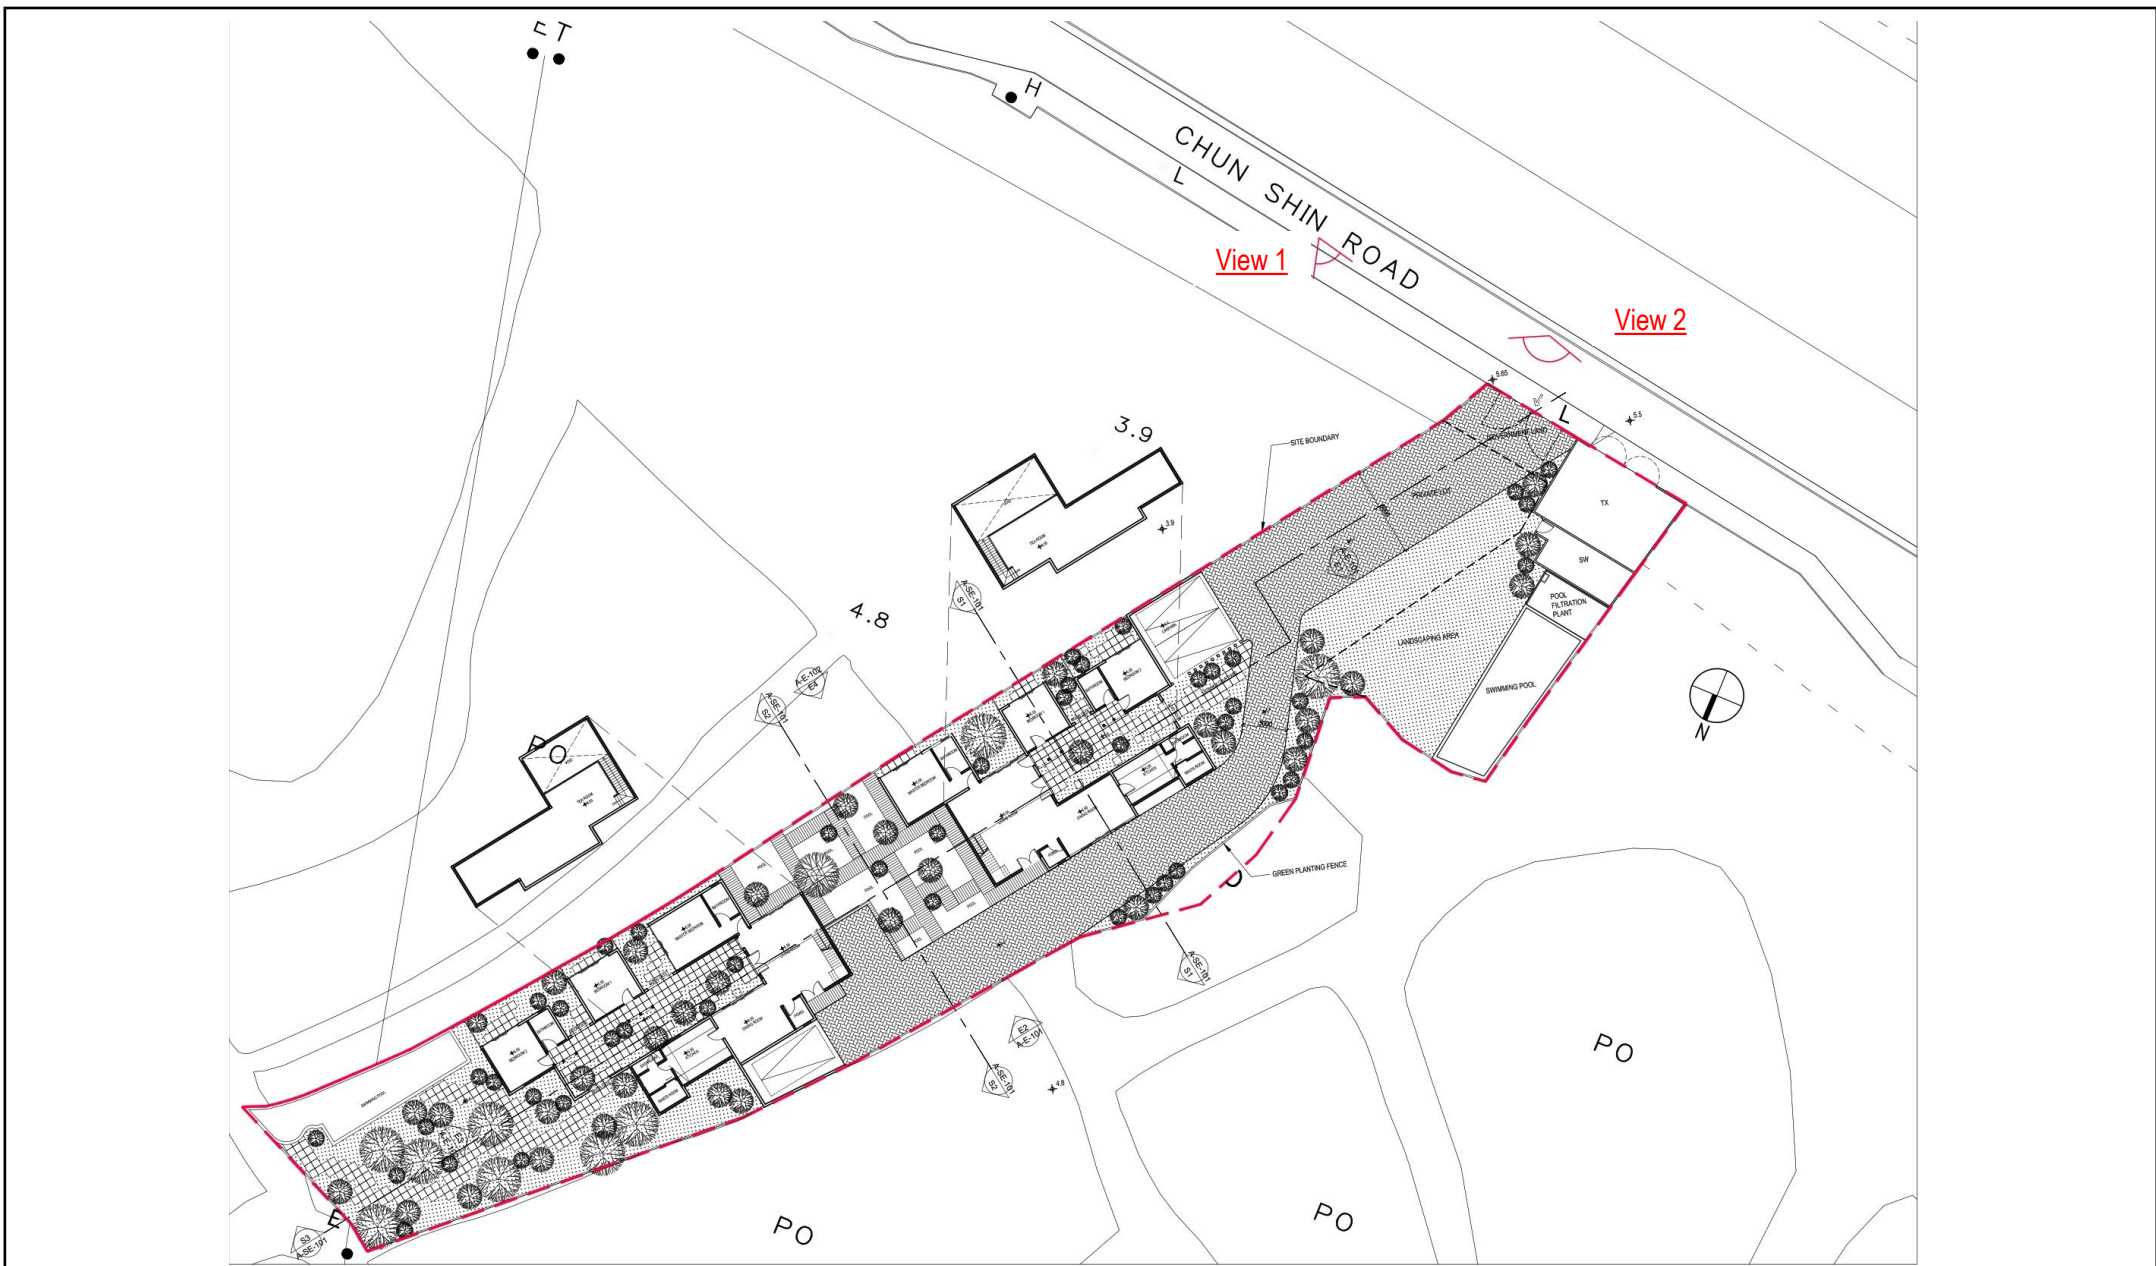

Appendix | 1

Photomontages for the Proposed Development



Project:
 Section 16 Planning Application for Proposed Houses and Minor Relaxation of Plot Ratio and Building Height Restriction at Lots 1217 S.A RP and 1217 S.B RP in D.D. 104 and adjoining Government Land, Ngau Tam Mei, Yuen Long, New Territories

Title:
 Photomontages of the Proposed Development (Key Plan)

Figure:
 6
Scale:
 Not to Scale

Date:
 Dec 2024

Ref.: ADCL/PLG-10297/R001/F006





Project:

Section 16 Planning Application for Proposed Houses and Minor Relaxation of Plot Ratio and Building Height Restriction at Lots 1217 S.A RP and 1217 S.B RP in D.D. 104 and adjoining Government Land, Ngau Tam Mei, Yuen Long, New Territories

Title:

Photomontages of the Proposed Development (View 1)

Figure:

6-1

Scale:

Not to Scale

Date:

Dec 2024

Ref.: ADCL/PLG-10297/R001/F006-1



AIKON DEVELOPMENT CONSULTANCY LTD.



Project:

Section 16 Planning Application for Proposed Houses and Minor Relaxation of Plot Ratio and Building Height Restriction at Lots 1217 S.A RP and 1217 S.B RP in D.D. 104 and adjoining Government Land, Ngau Tam Mei, Yuen Long, New Territories

Title:

Photomontages of the Proposed Development (View 2)

Figure:

6-II

Scale:

Not to Scale

Date:

Dec 2024

Ref.: ADCL/PLG-10297/R001/F006-II



AIKON DEVELOPMENT CONSULTANCY LTD.