


Figure

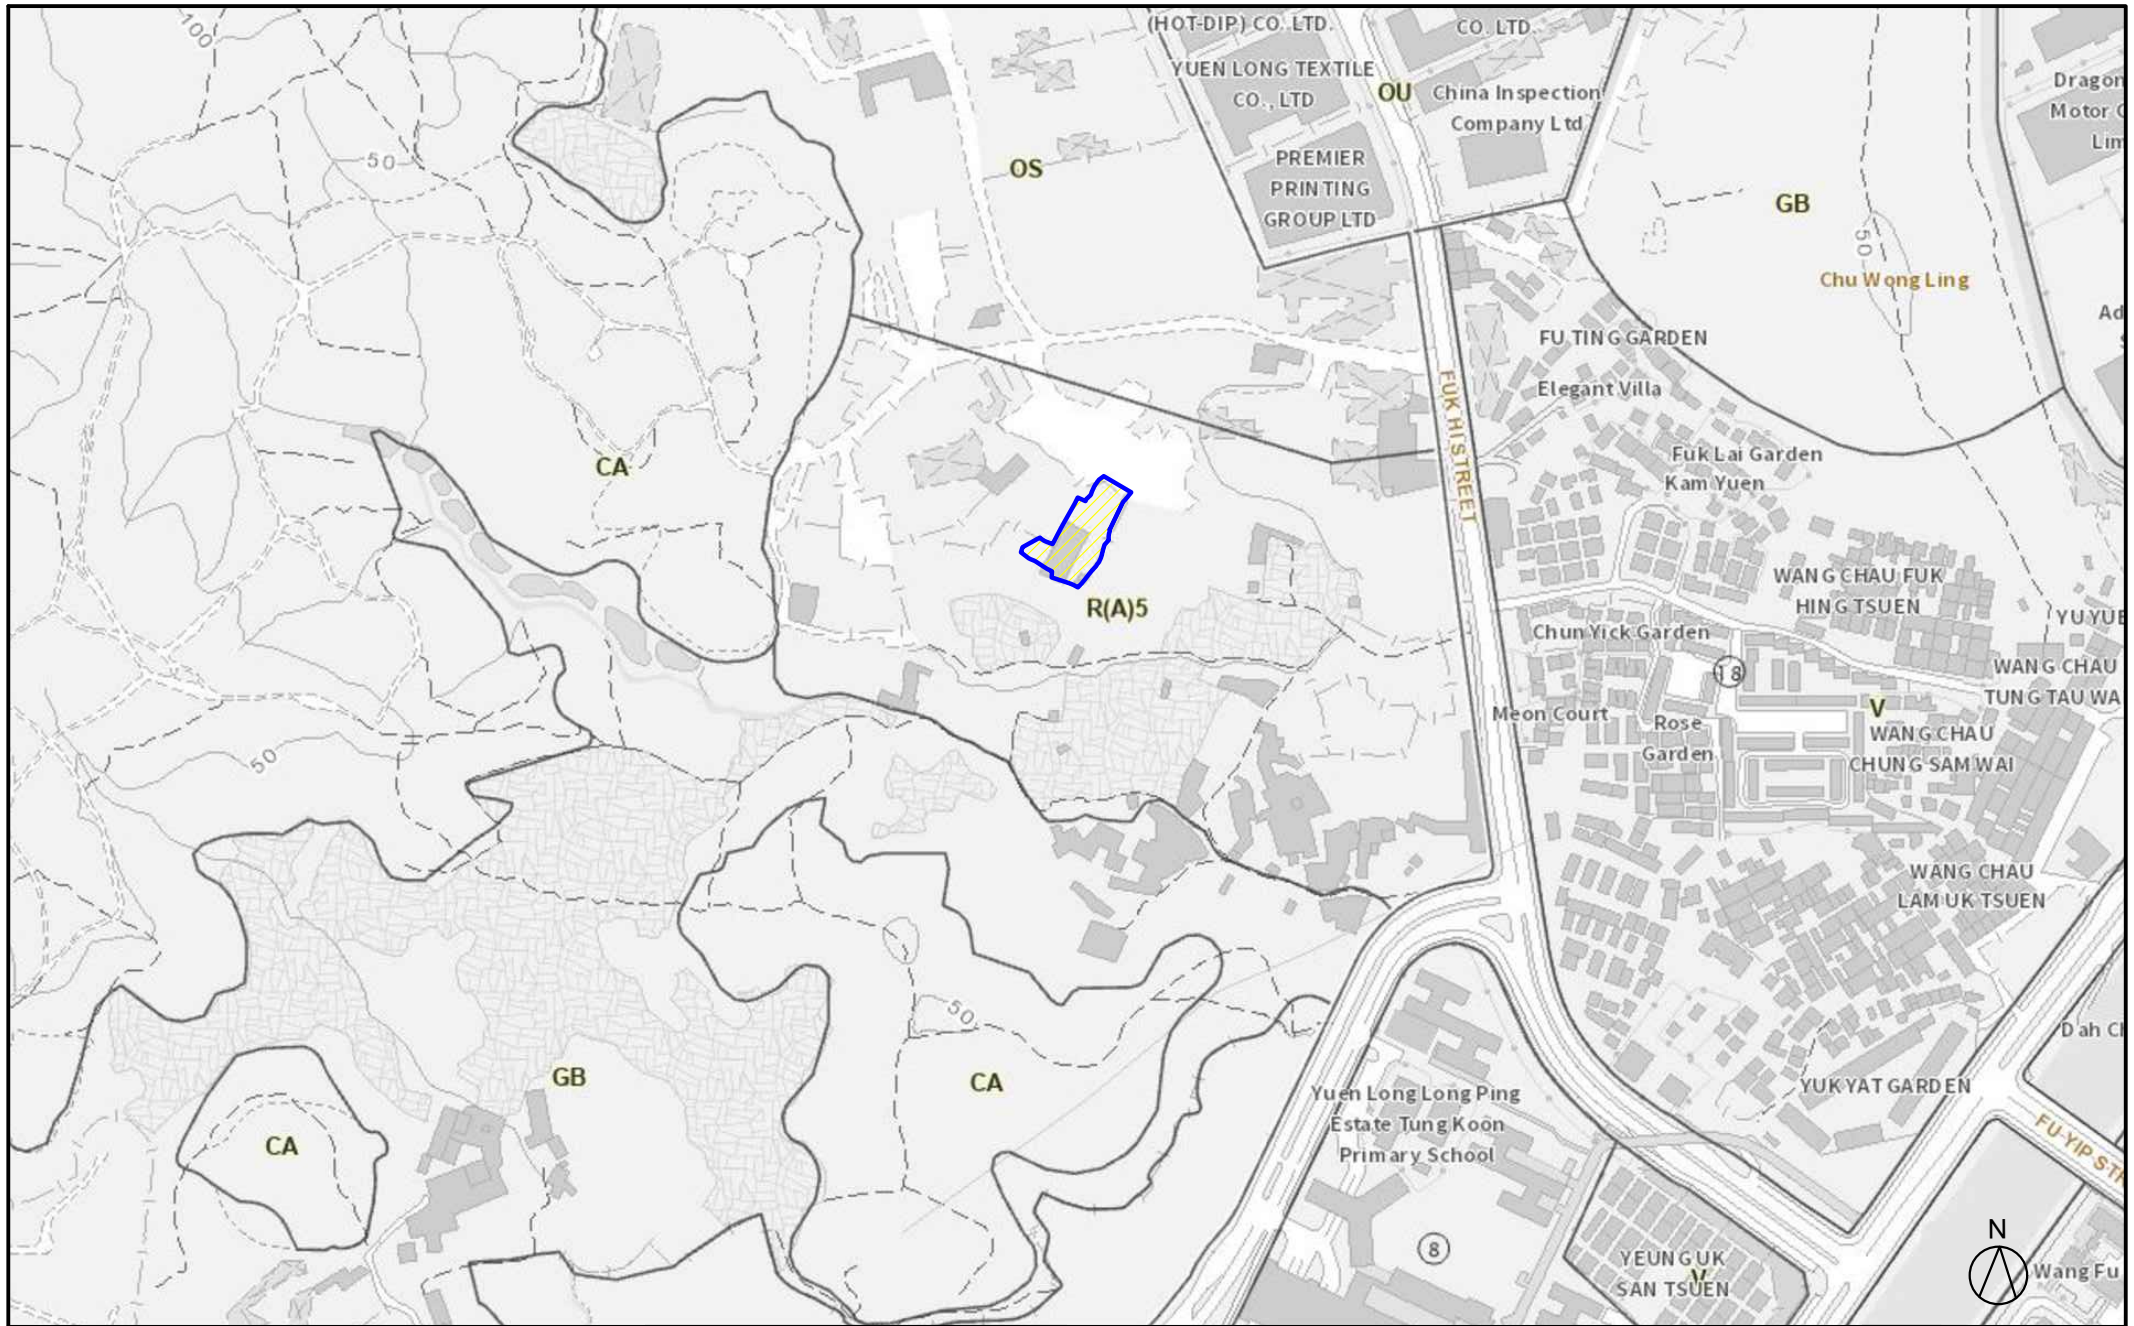


Title
Location Plan

Legend
 Application Site

Drawn By EC
 Date Apr 2024

Figure No. 1
 Scale 1:5000 in A4



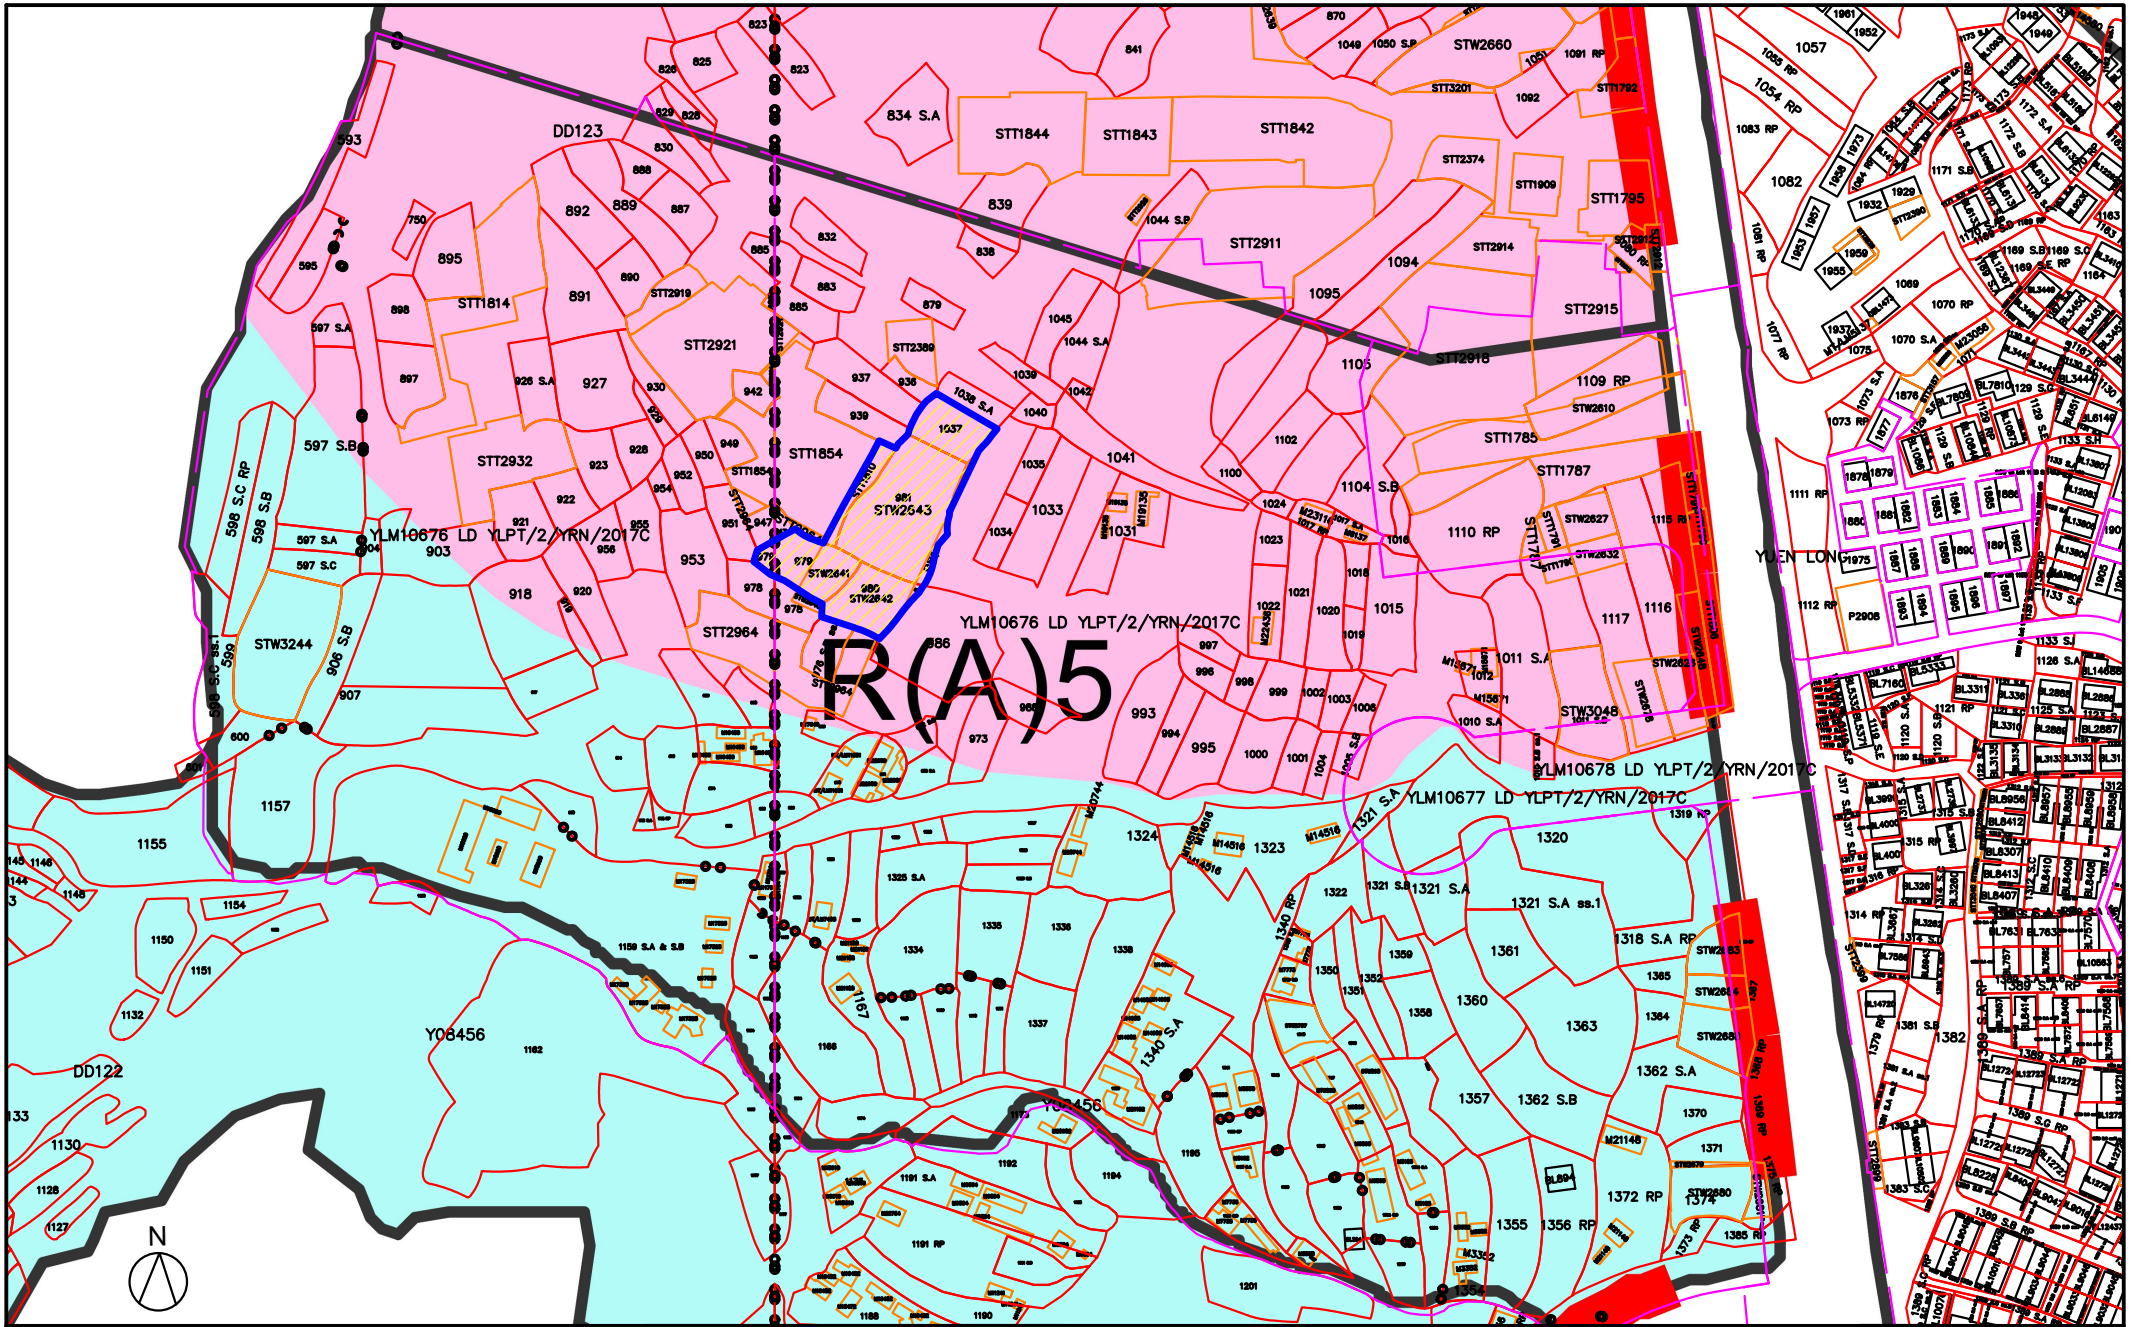

Title
TPB PG No. 13G Location Plan


Legend
 Application Site

Drawn By EC
 Date Apr 2024

Figure No. 4
 Scale NTS

| Structure No. | Uses | No. of Storeys | Floor Area (m ²) | Height(m) |
|---------------|--|----------------|------------------------------|-----------|
| 1 | Timber Storage and Workshop | 2 | 1,080 | 7.4 |
| 2 | Vehicle Repair Workshop | 1 | 340 | 6.4 |
| 3 | Ancillary Staff Canteen & Timber Makers room | 2 | 80 | 5.5 |

Part Plan (Not to scale)

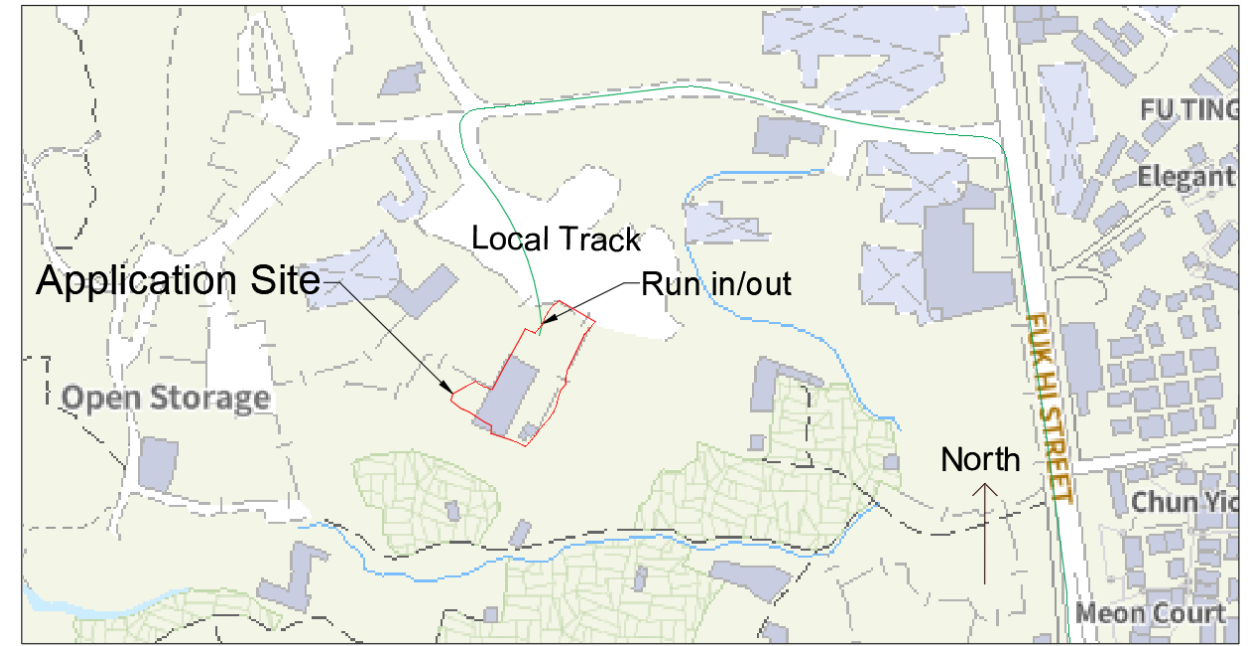

LEGEND

- Application Site
- Dangerous Goods Godown (for storage of timber materials)
- Government Land (STT1810)

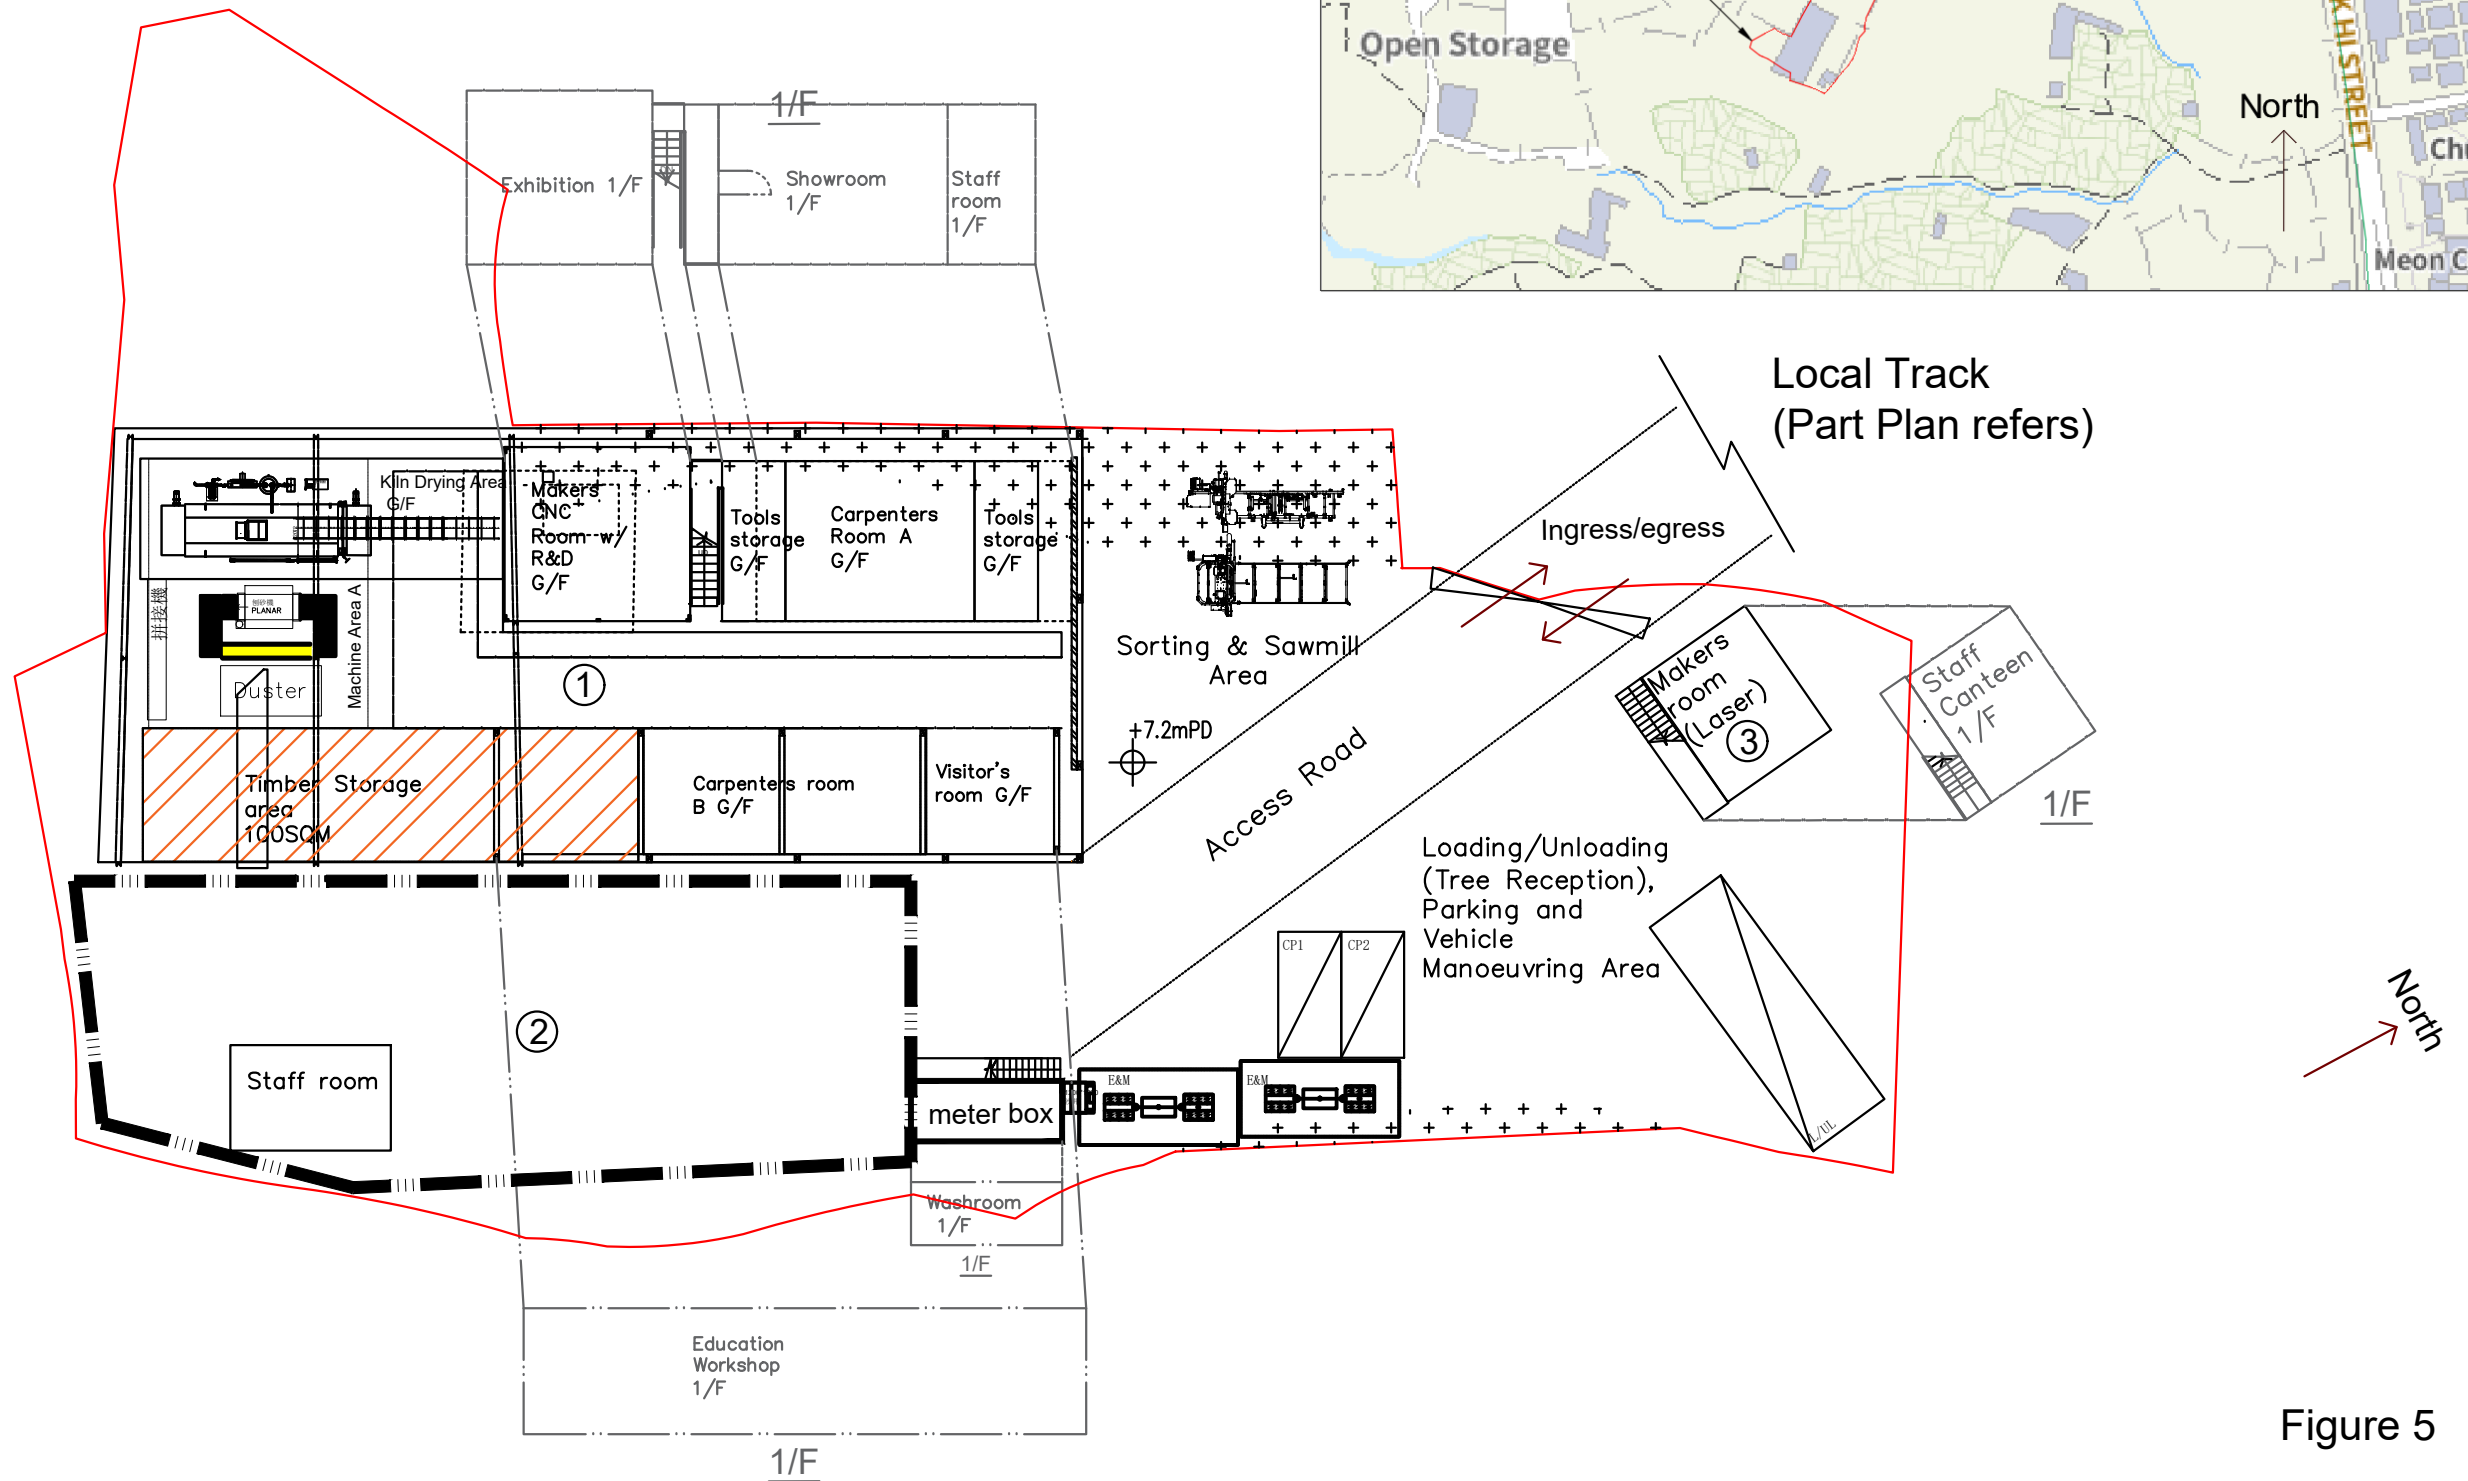


Figure 5