


Appendix B

Figure 5 - 7

Structure No.	Uses	No. of Storeys	Floor Area (m ²)	Height(m)
1	Timber Storage and Workshop	2	1,040	7.4
2	Vehicle Repair Workshop	1	340	6.4
3	Ancillary Staff Canteen & Timber Makers room	2	80	5.5
4	Shelter for Equipment	1	40	6
5	E&M structures	NA	-	7

Part Plan (Not to scale)

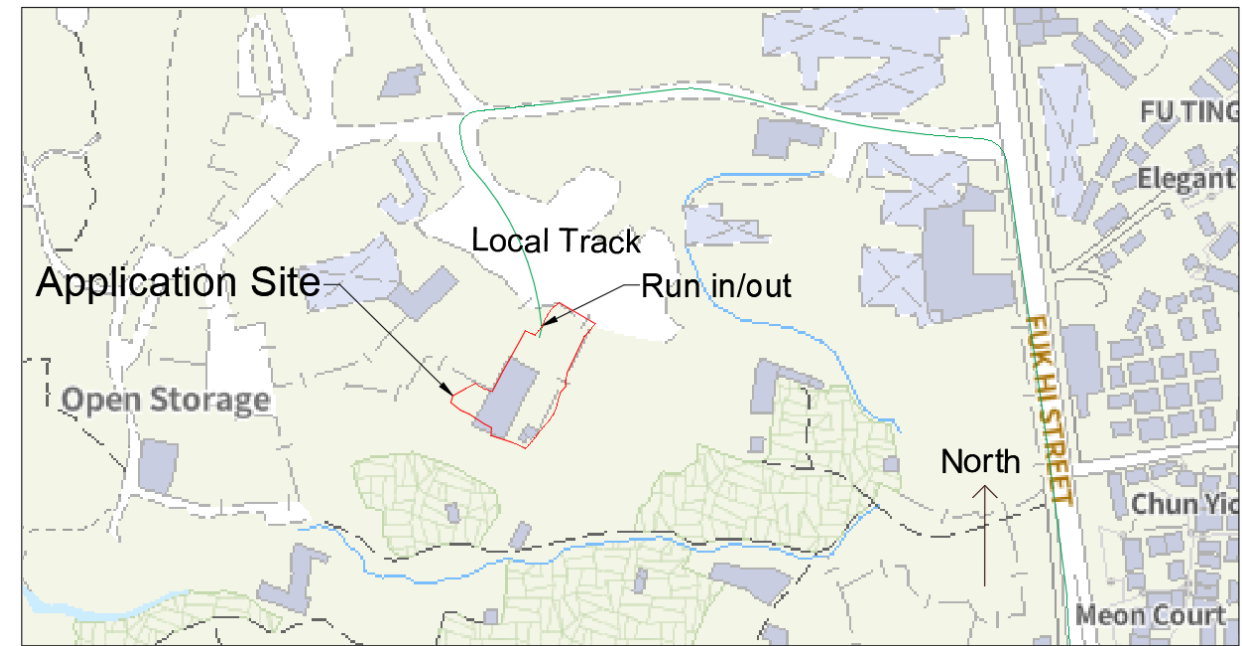

LEGEND

- Application Site
- Government Land (STT1810)


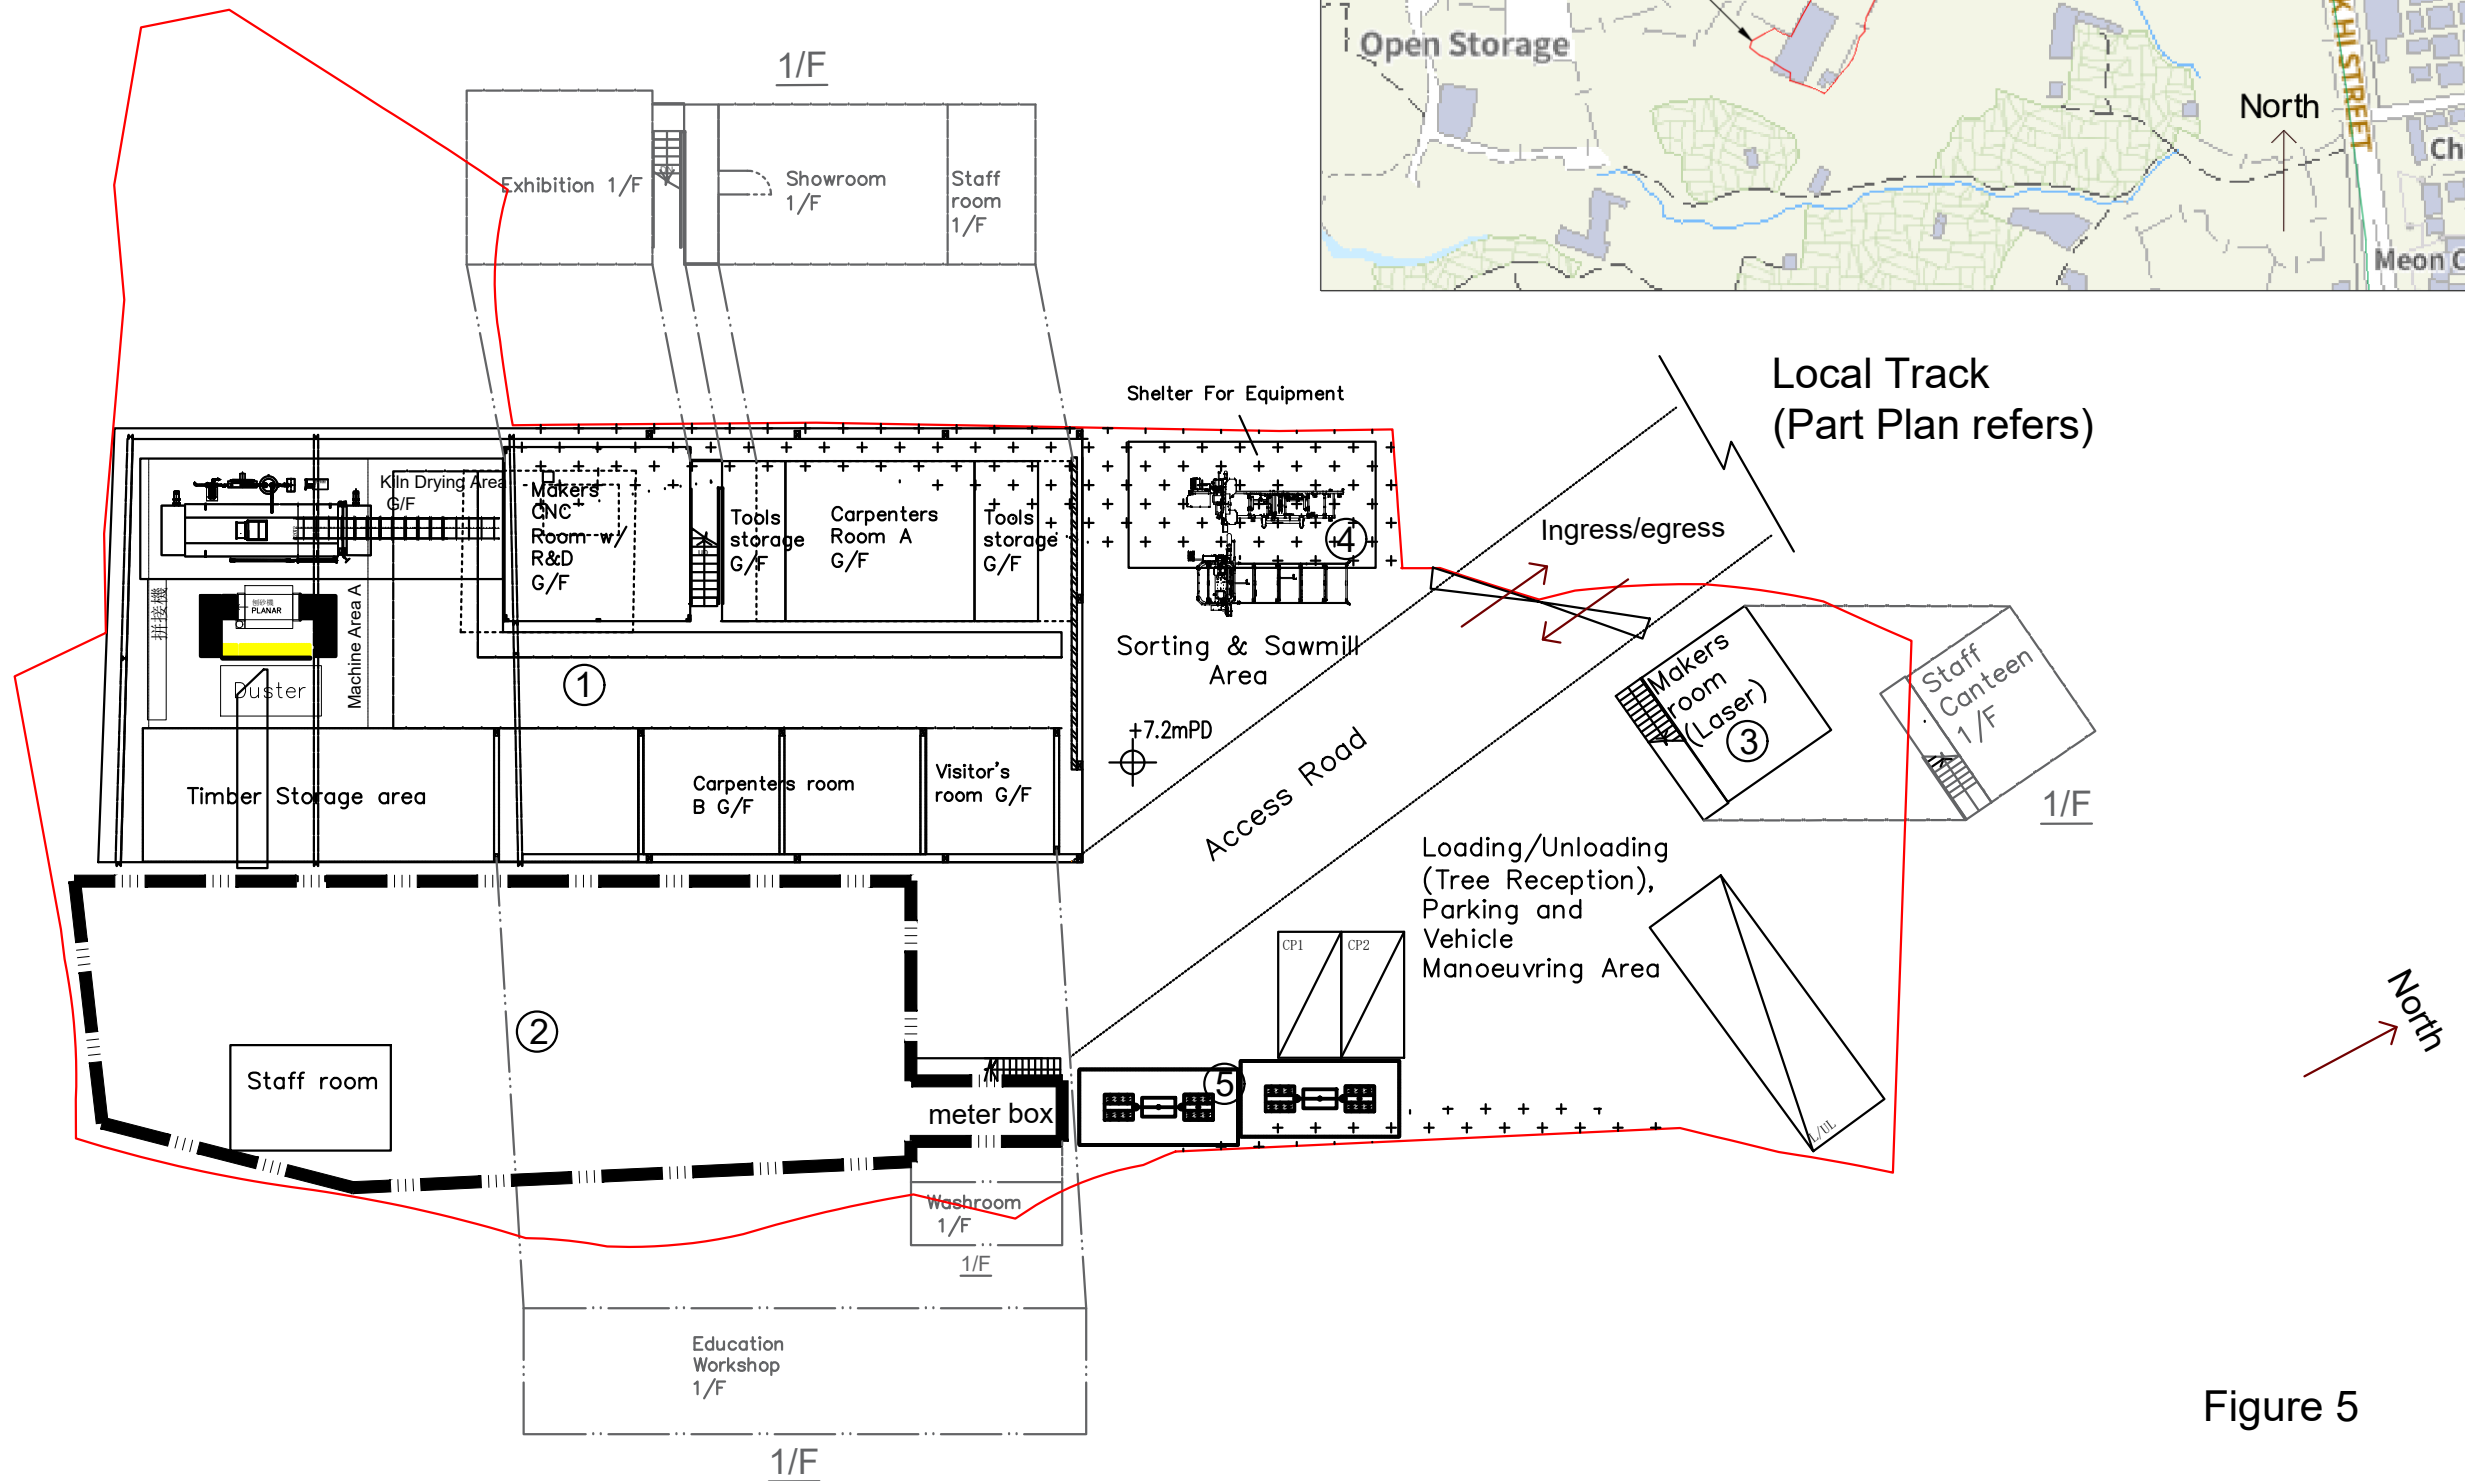


Figure 5

Structure No.	Uses	No. of Storeys	Floor Area (m ²)	Height(m)
1	Timber Storage and Workshop	2	1,040	7.4
2	Vehicle Repair Workshop	1	170	6.4
3	Timber Makers room	1	40	2.75
4	E&M structures	NA	-	7

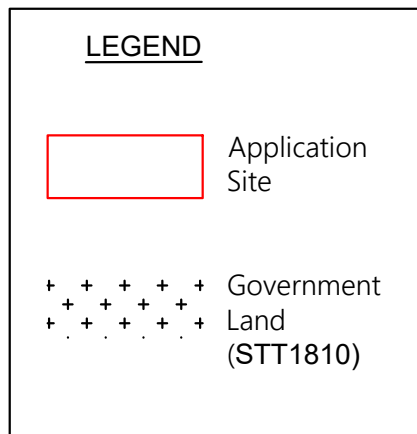

Part Plan (Not to scale)



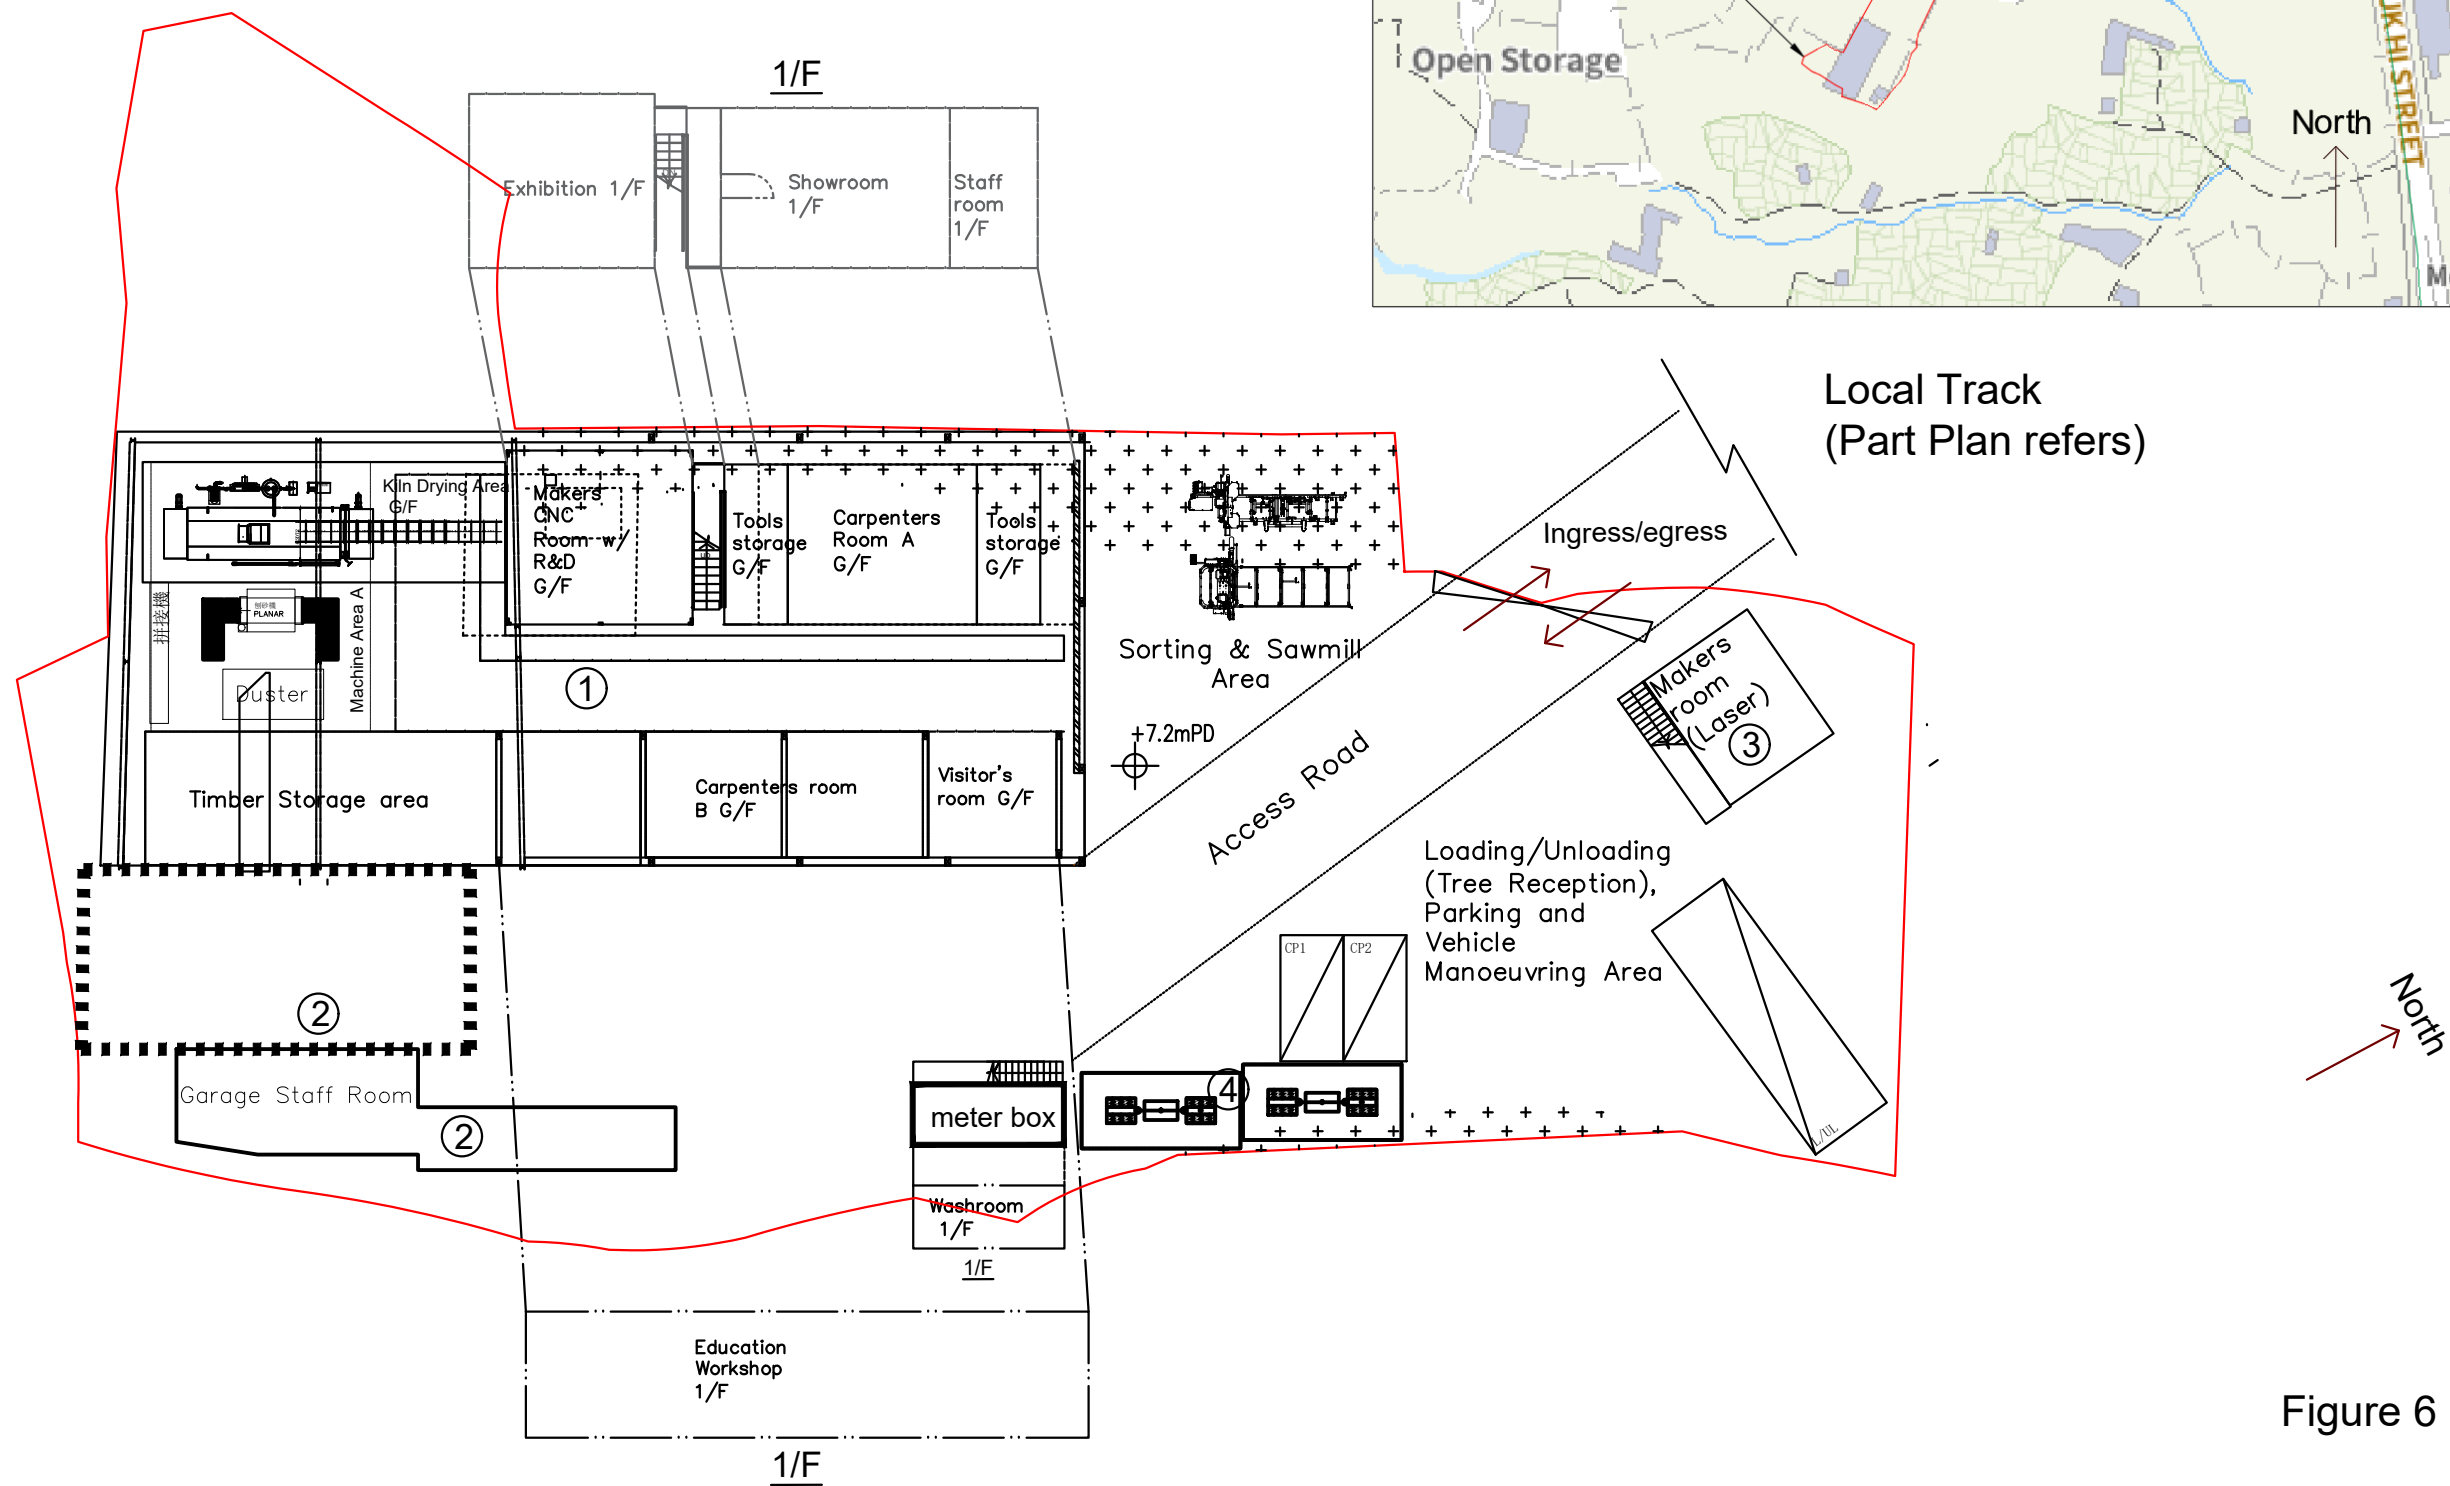


Figure 6

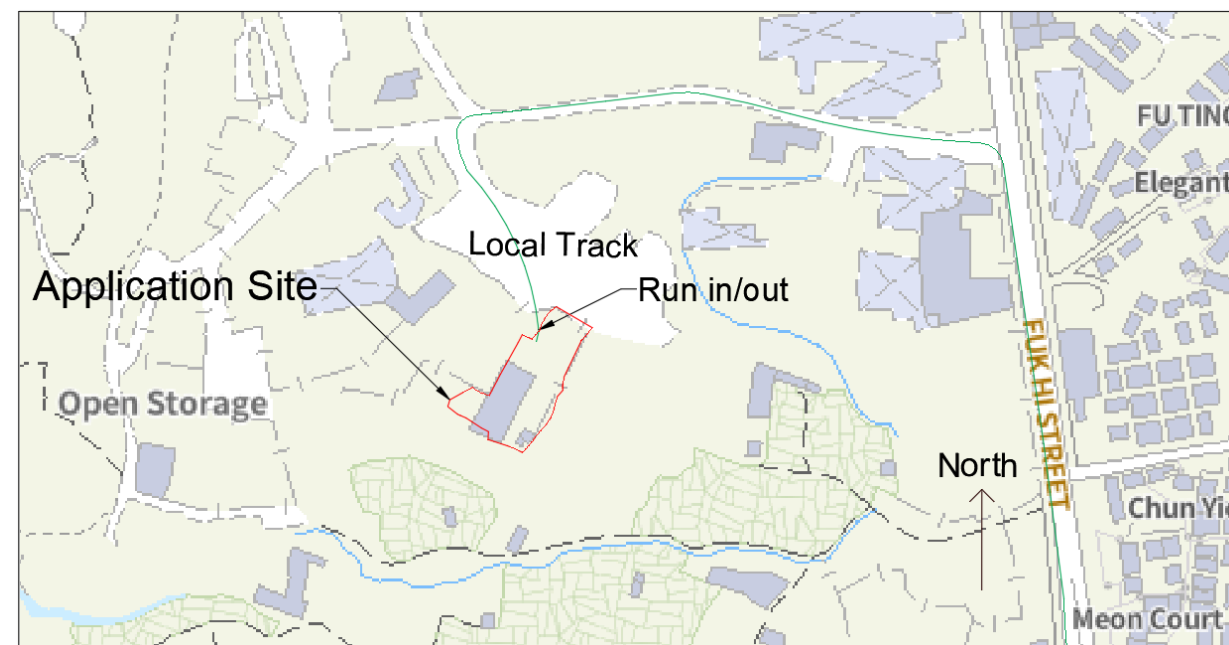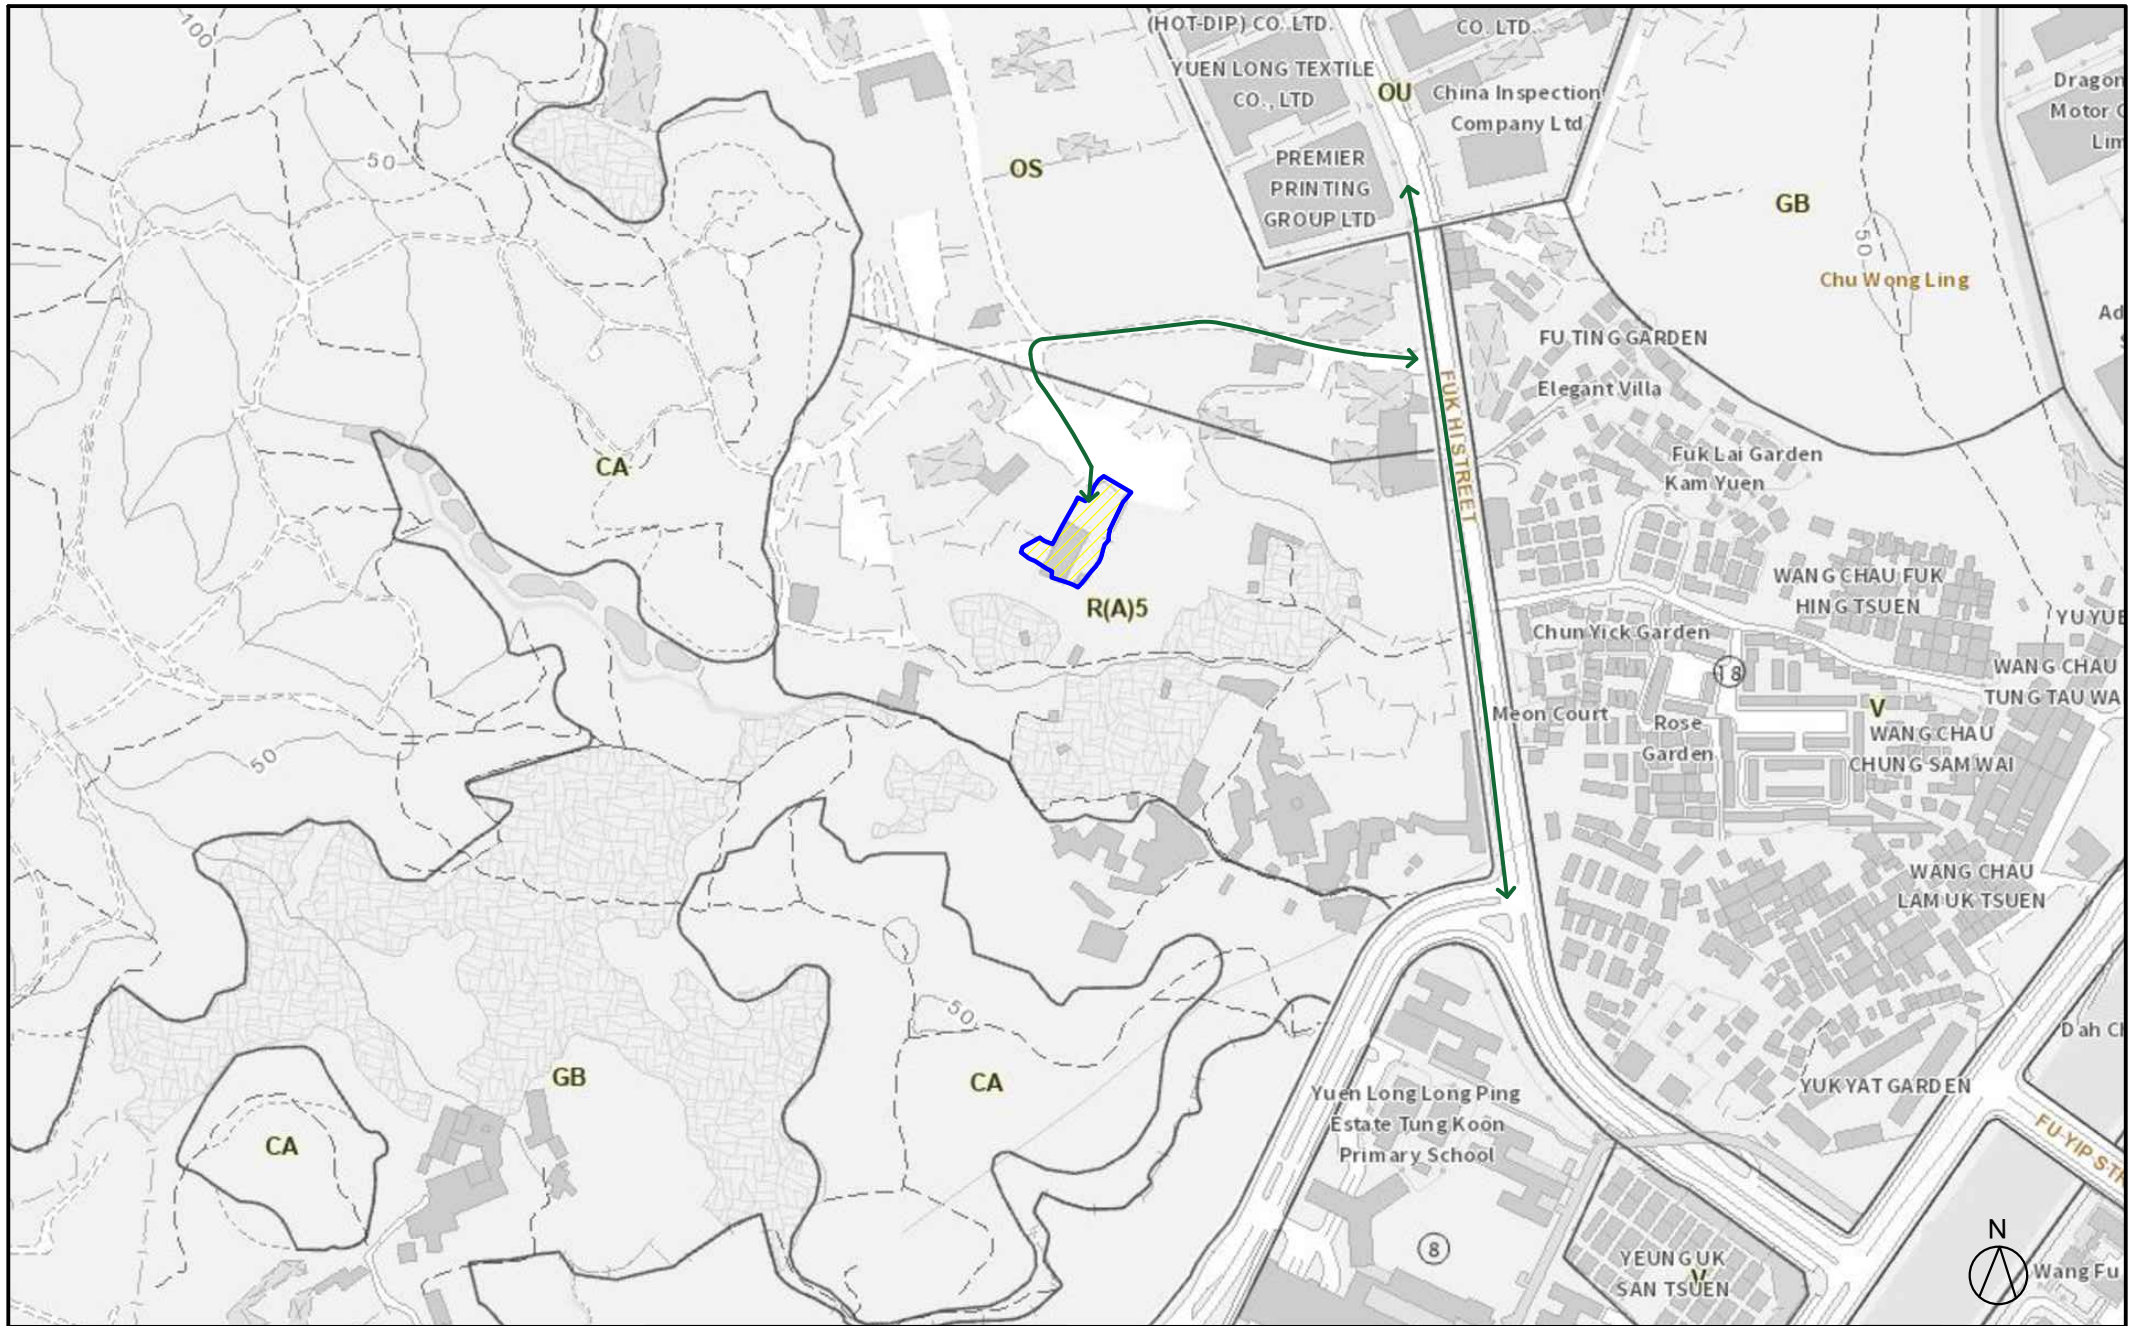

Title

Vehicular Access Plan

Legend



Application Site

Drawn By EC

Date Jun 2024

Figure No. Figure 7

Scale 1:500 in A4