
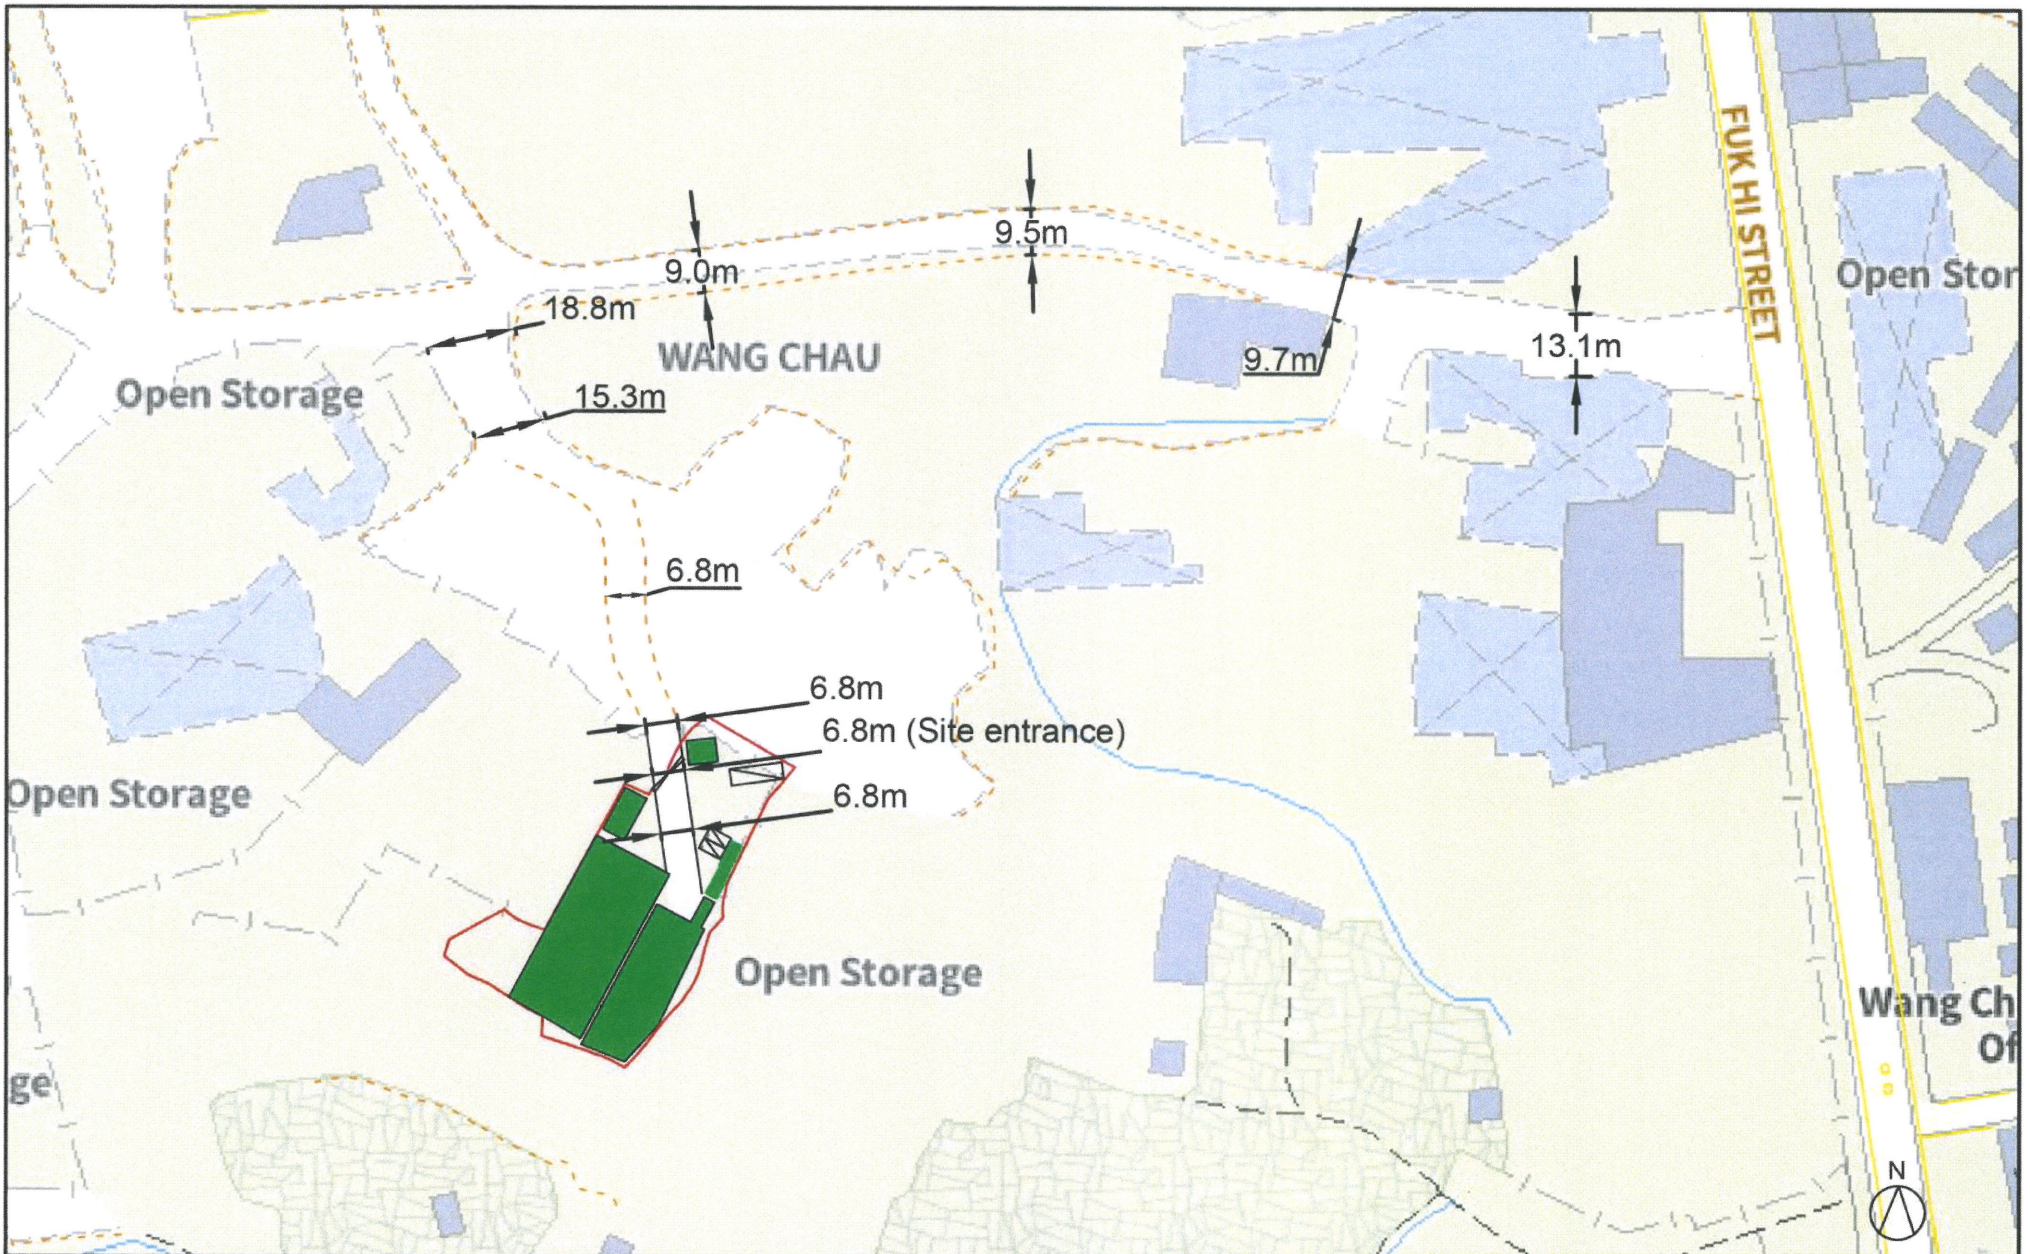


	Title Vehicular Access Plan	Legend  Application Site	Drawn By EC	Figure No. Figure 7
			Date Jun 2024	Scale 1:500 in A4



	Title Vehicular Access Widths Plan	Legend  Application Site	Drawn By EC	Figure No. Figure 8
			Date Jun 2024	Scale 1:150 in A4