


Figure

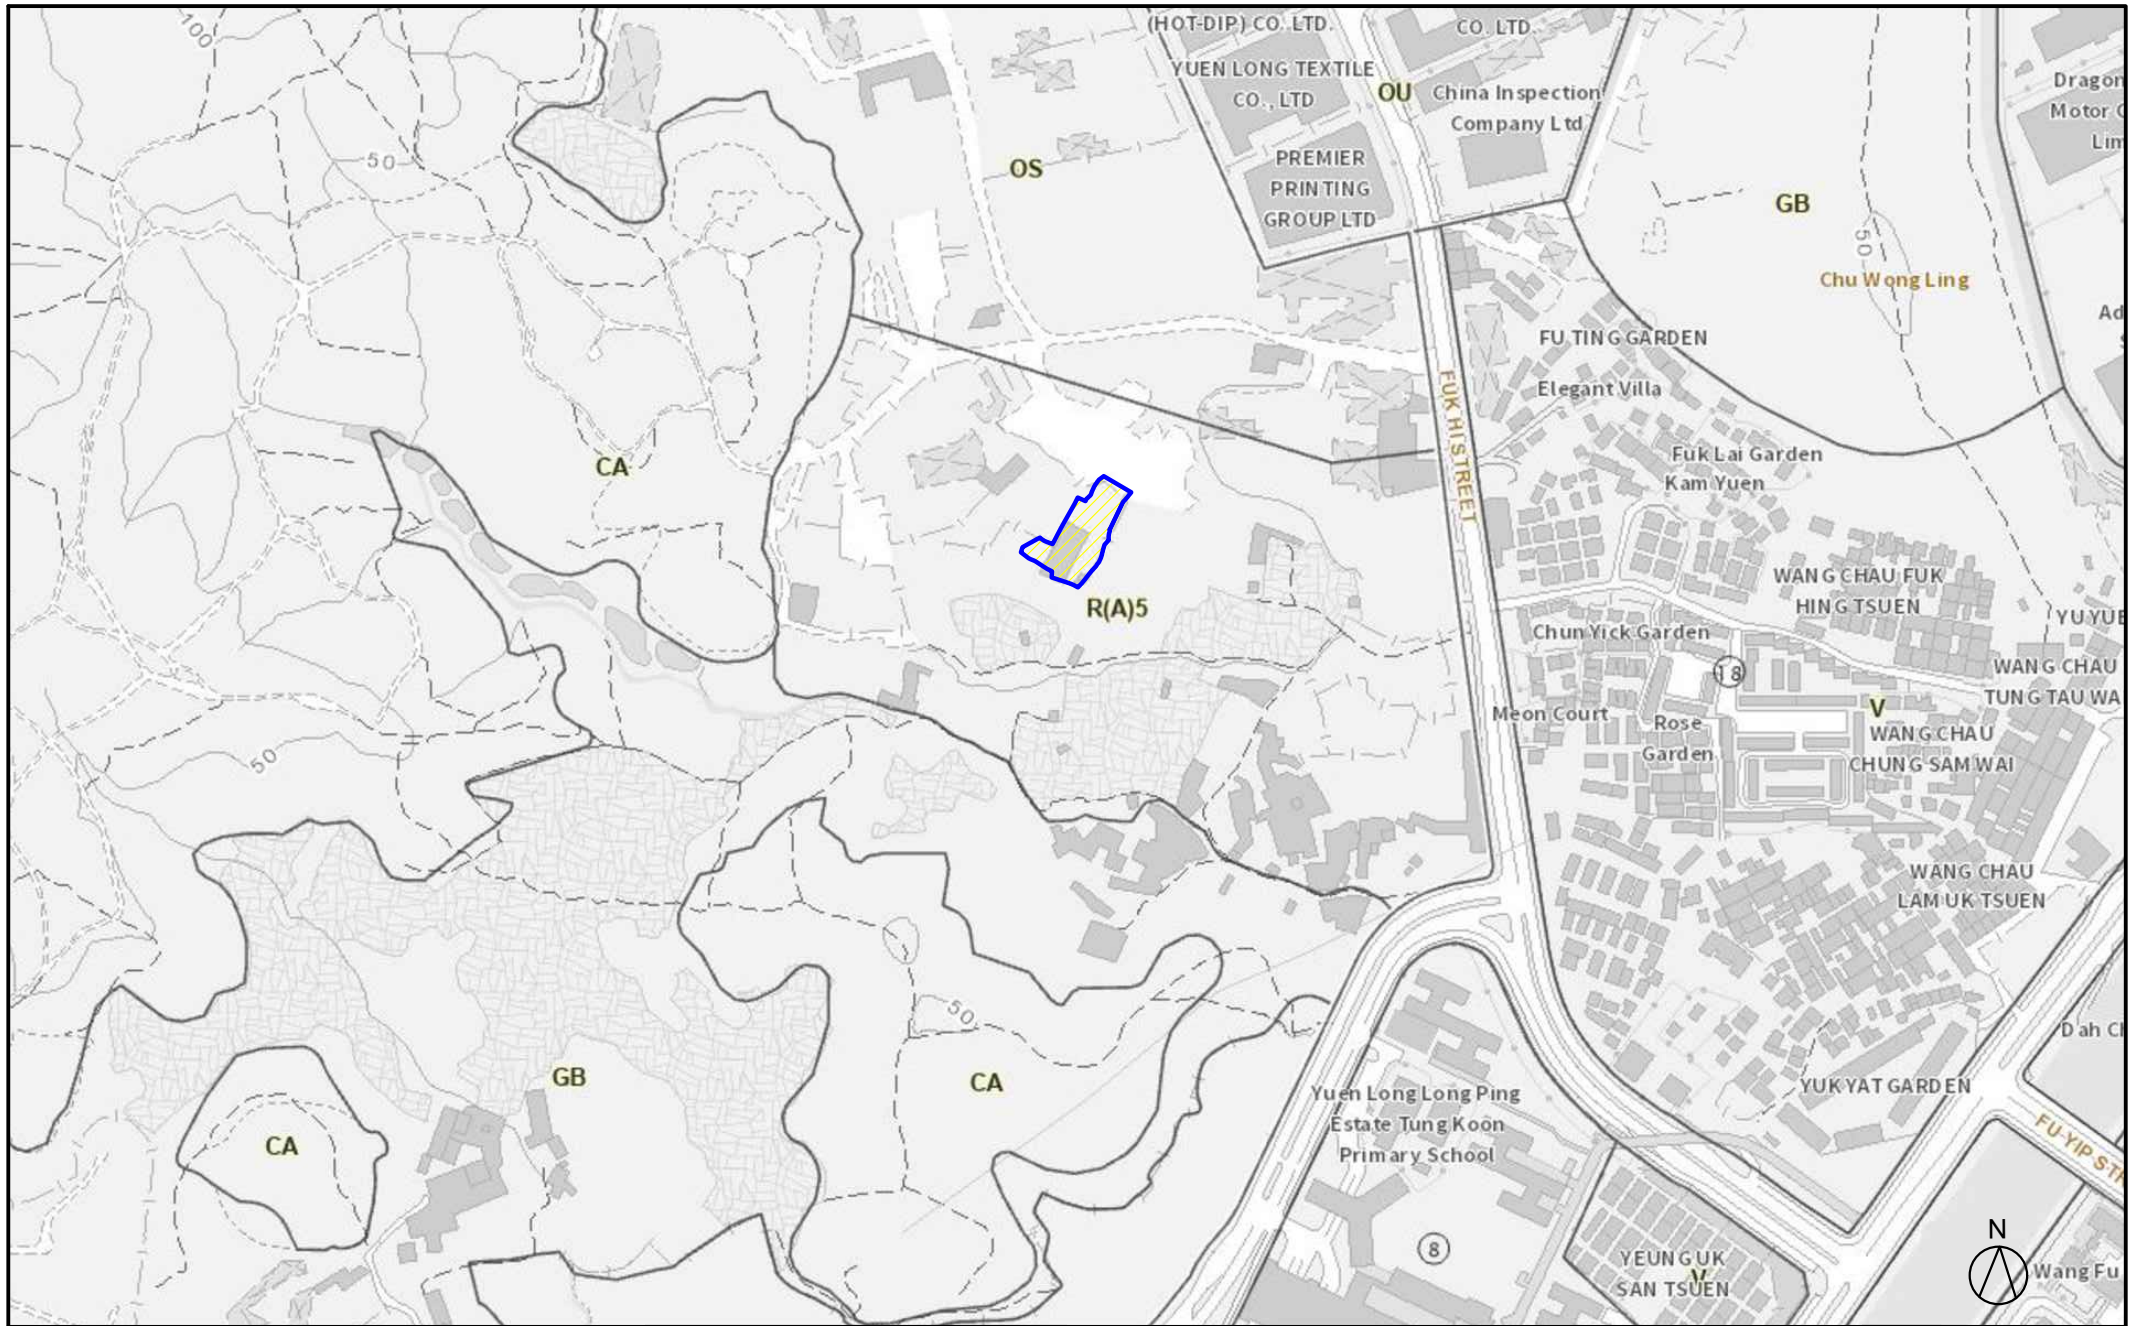

Title
Location Plan

Legend
 Application Site

Drawn By EC
 Date Apr 2024

Figure No. 1
 Scale 1:5000 in A4




Title
Historic aerial photo taken on 28.4.1992 (Ref no. A30639)

Legend
 Application Site

Drawn By EC
Date Apr 2024

Figure No. 3
Scale 1:200 in A4

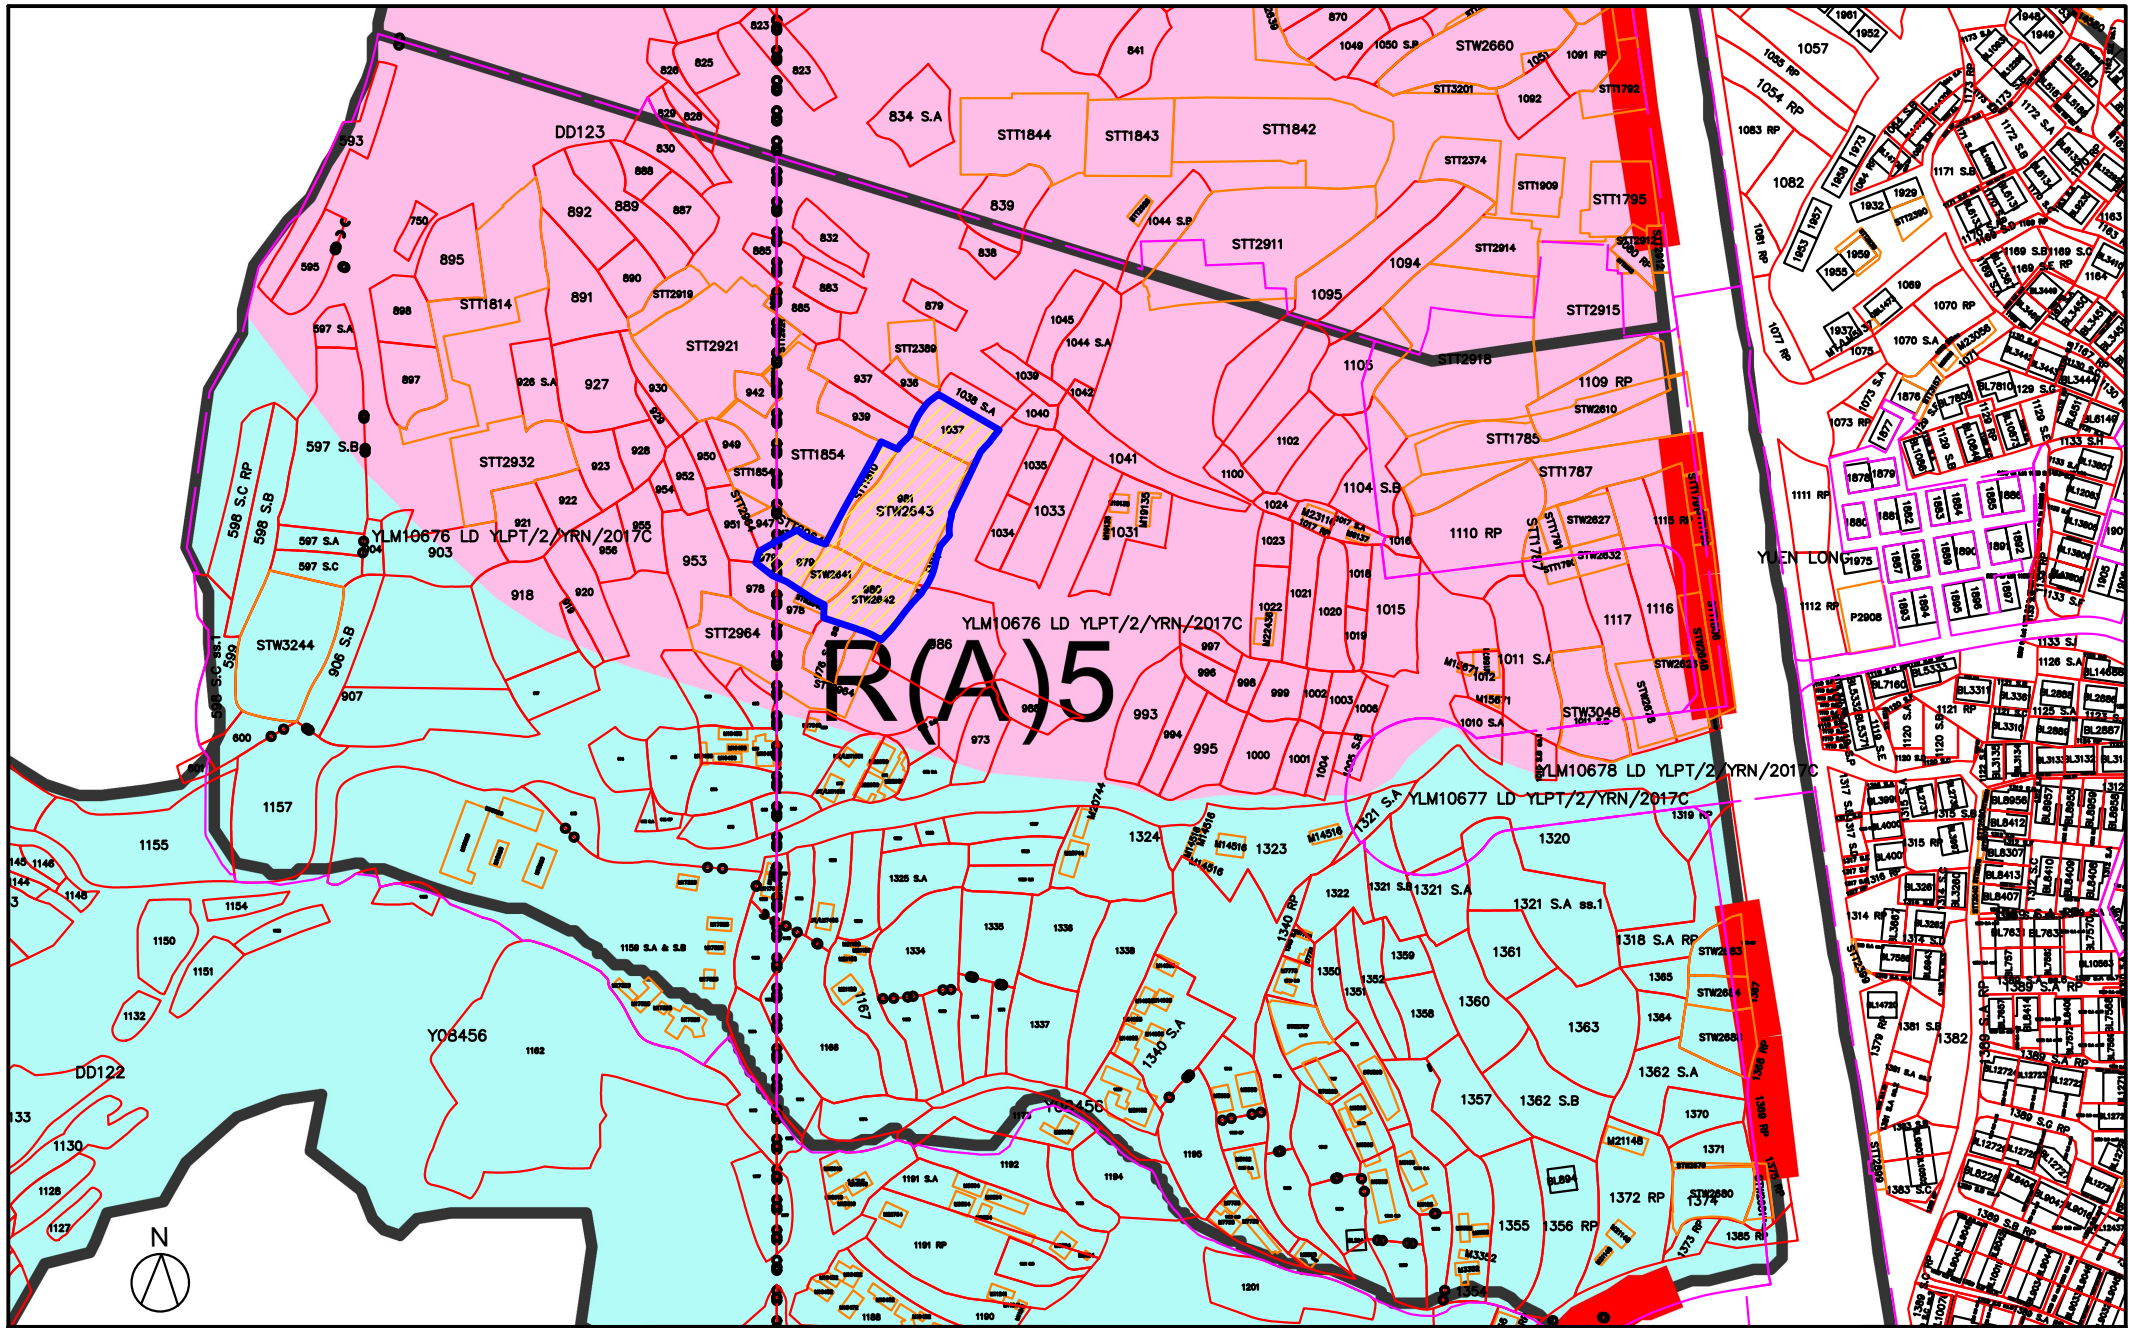

Title
 TPB PG No. 13G Location Plan


Legend
 Application Site

Drawn By EC
 Date Apr 2024

Figure No. 4
 Scale NTS

Structure No.	Uses	No. of Storeys	Floor Area (m ²)	Height(m)
1	Timber Storage and Workshop	2	1,040	7.4
2	Vehicle Repair Workshop	1	340	6.4
3	Ancillary Staff Canteen & Timber Makers room	2	80	5.5
4	Shelter for Equipment	1	40	6

Part Plan (Not to scale)

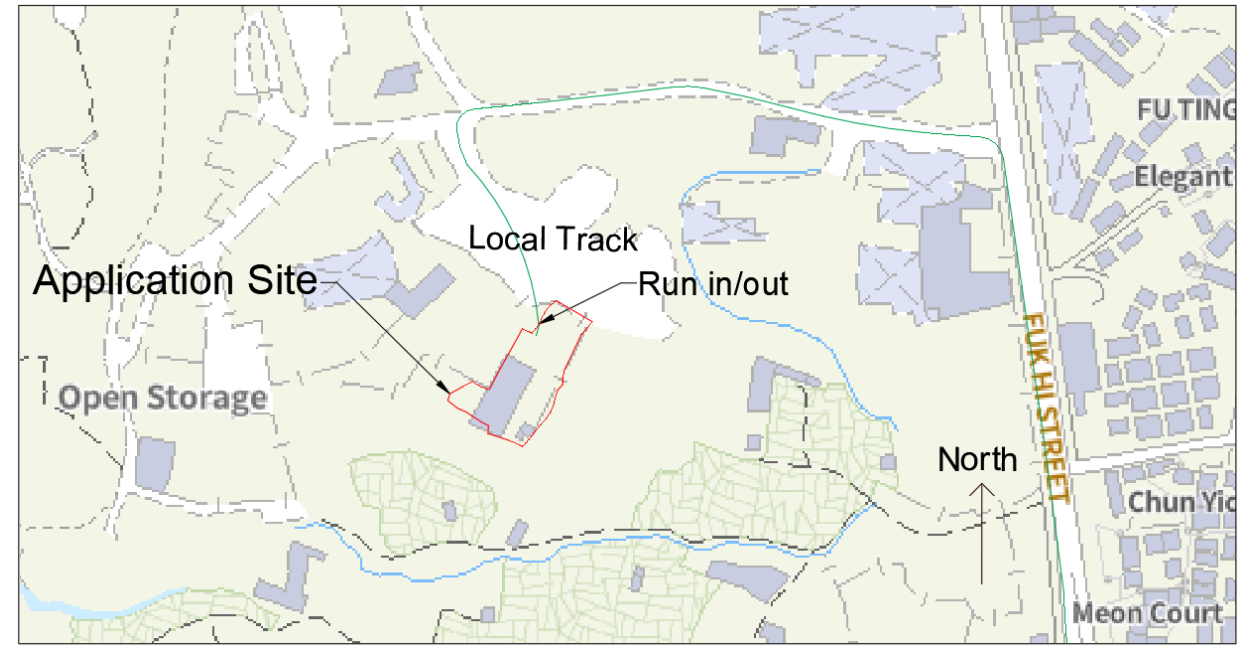

LEGEND

- Application Site
- Government Land (STT1810)

