



F.S. NOTES :  
Proposed Fire Services Installation

1. Portable fire extinguisher shall be provided throughout the application site.
2. Portable Sand Bucket shall be provided throughout the application site.

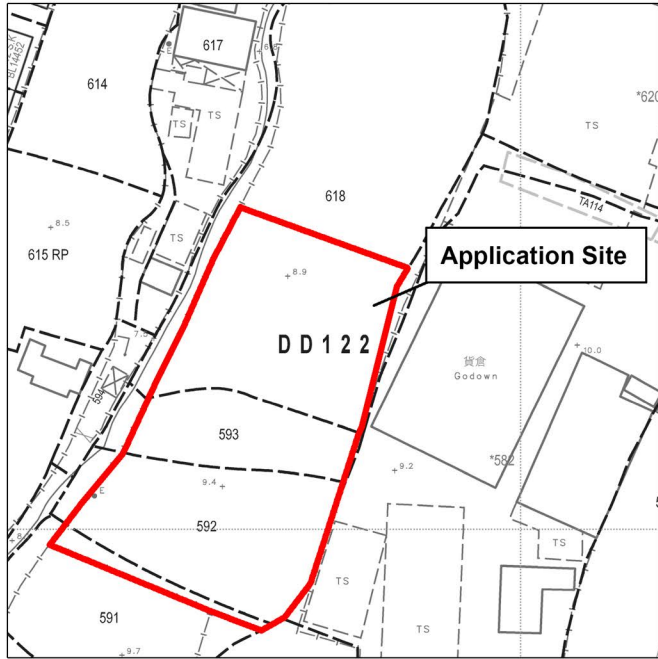

DD 122 Lots 591(Part), 592(Part), 593(Part) and 618(Part) in Ping Shan, Yuen Long

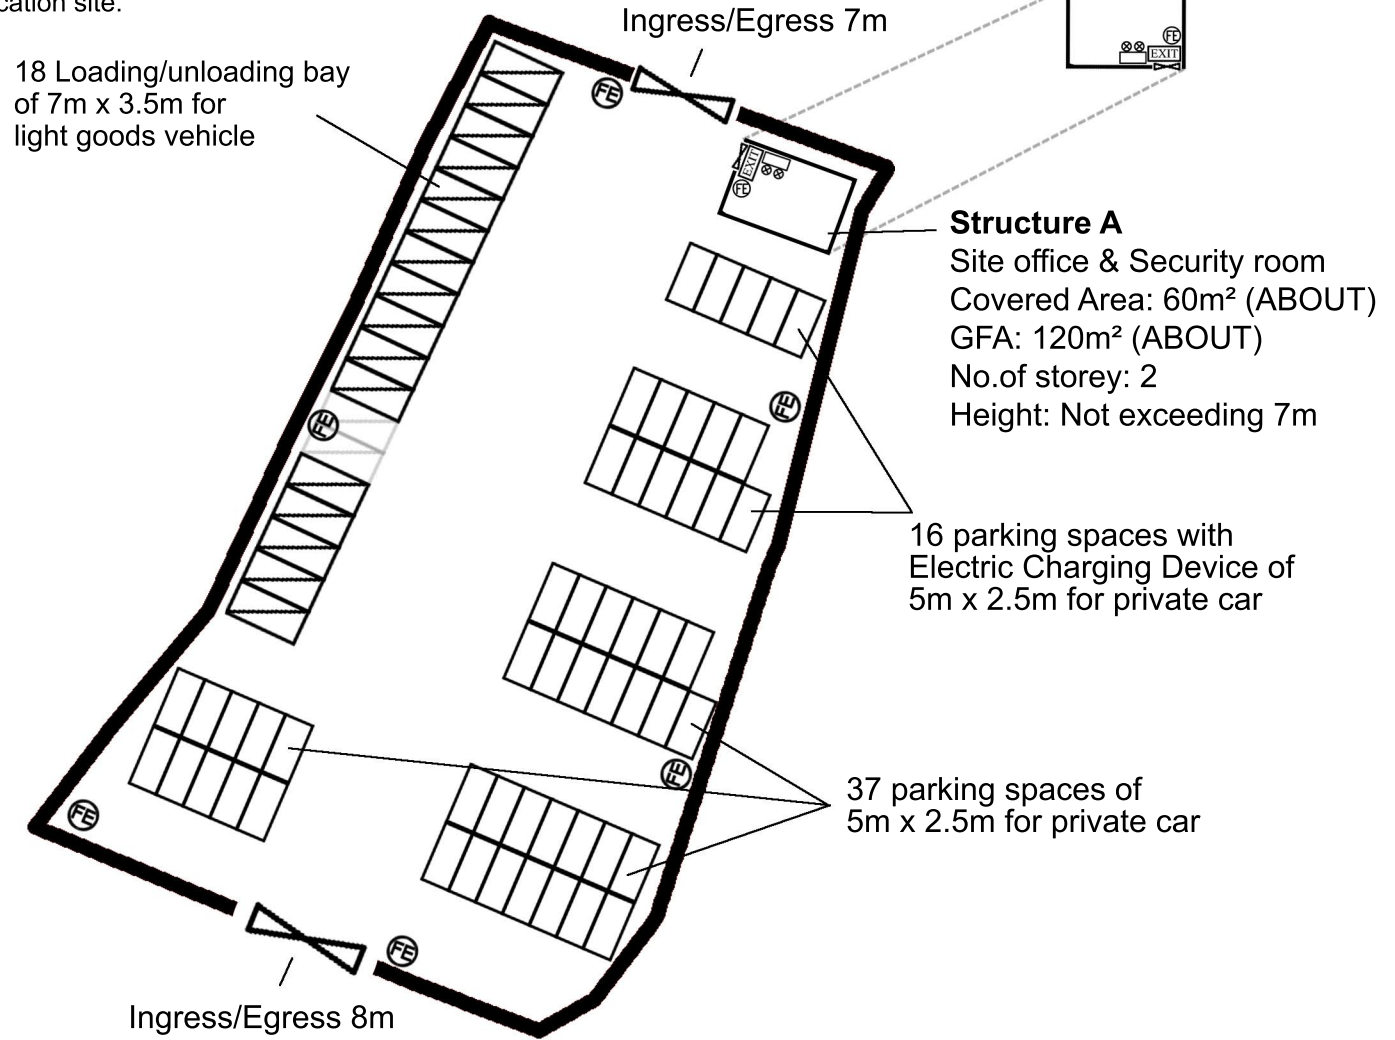

Project 項目名稱:  
A/YL-PS/734

Drawing Title 圖紙標題:  
Proposed FS Plan

- Remarks 備註:
- New 5KG CO<sup>2</sup> Fire Extinguisher
  - Proposed New Emergency Lighting complete with 2 hours battery backup
  - Proposed New Exit Sign complete with 2 hours battery backup

Drawing No. 圖號:  
20241031